Scale 1:100@A1

1

C Room and Storage m2
B 6 apartment scheme
A Revised Scheme
rev amendments

29.06.2019 18.03.2019 31.07.2018 CbF date by

132 Church Road, Earley RG6 1HR client Staxlink Ltd

drawing status
PLANNING

drawing title
Proposed First Floor and Roof Plan


 scale
 date
 drawn by


 1:100 @ A1
 31.07.2018
 CbF

 NTS @ A3
 drawing no.
 PL04

O revisio



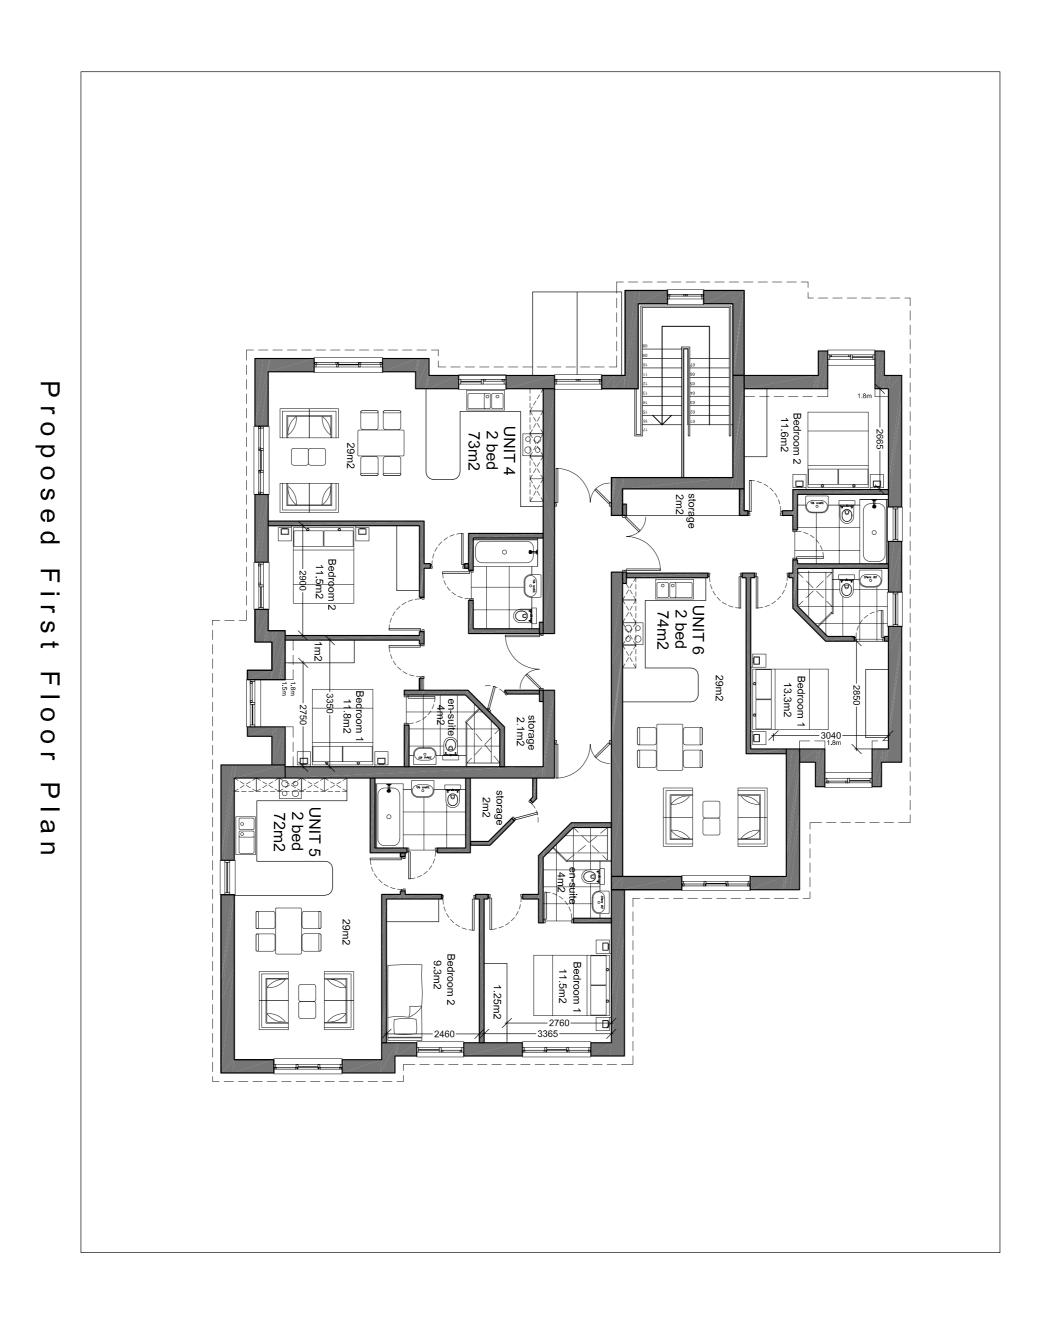

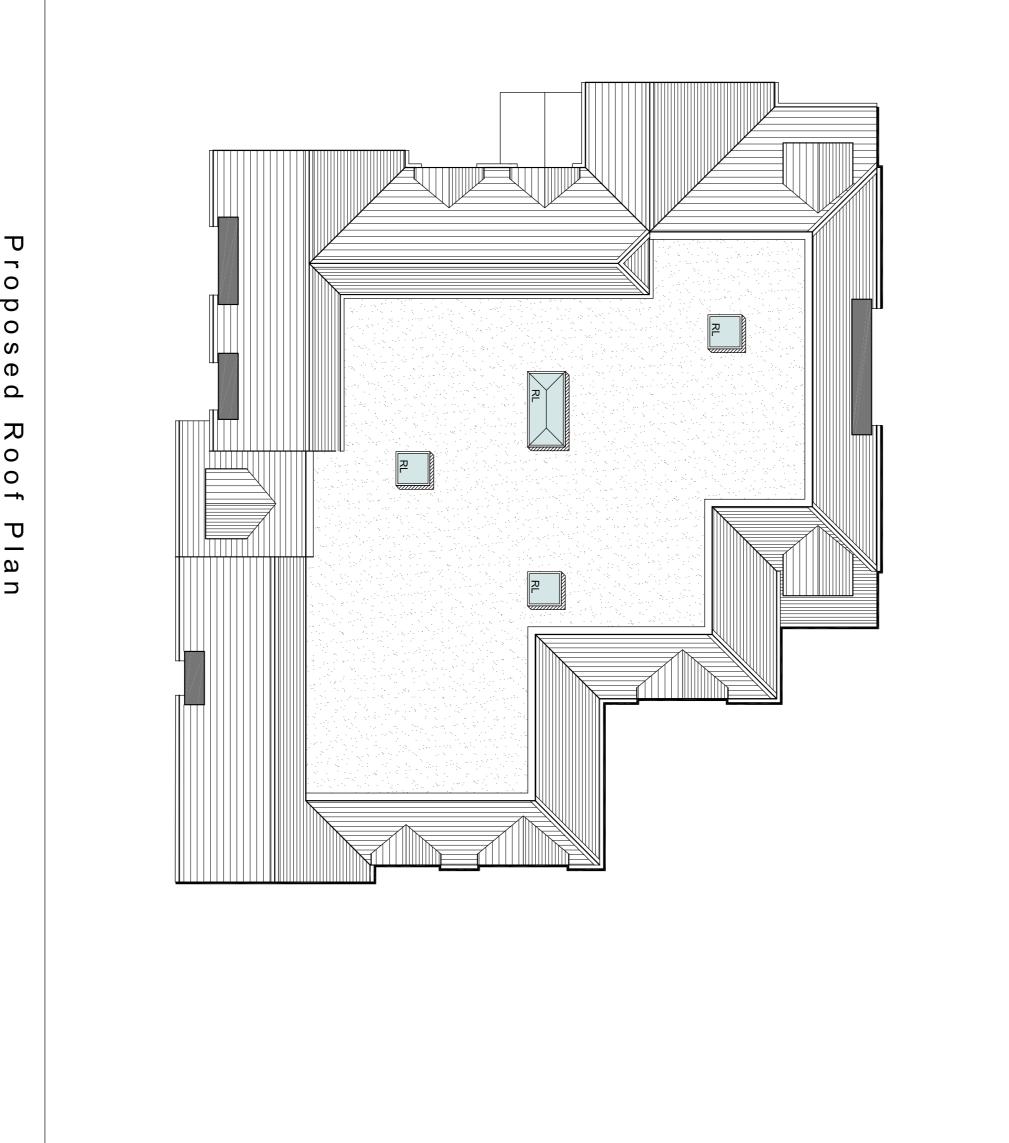

Proposed Roof Pla ⊐

NOTES

