




Front Elevation (East)




Side Elevation 1 (South)

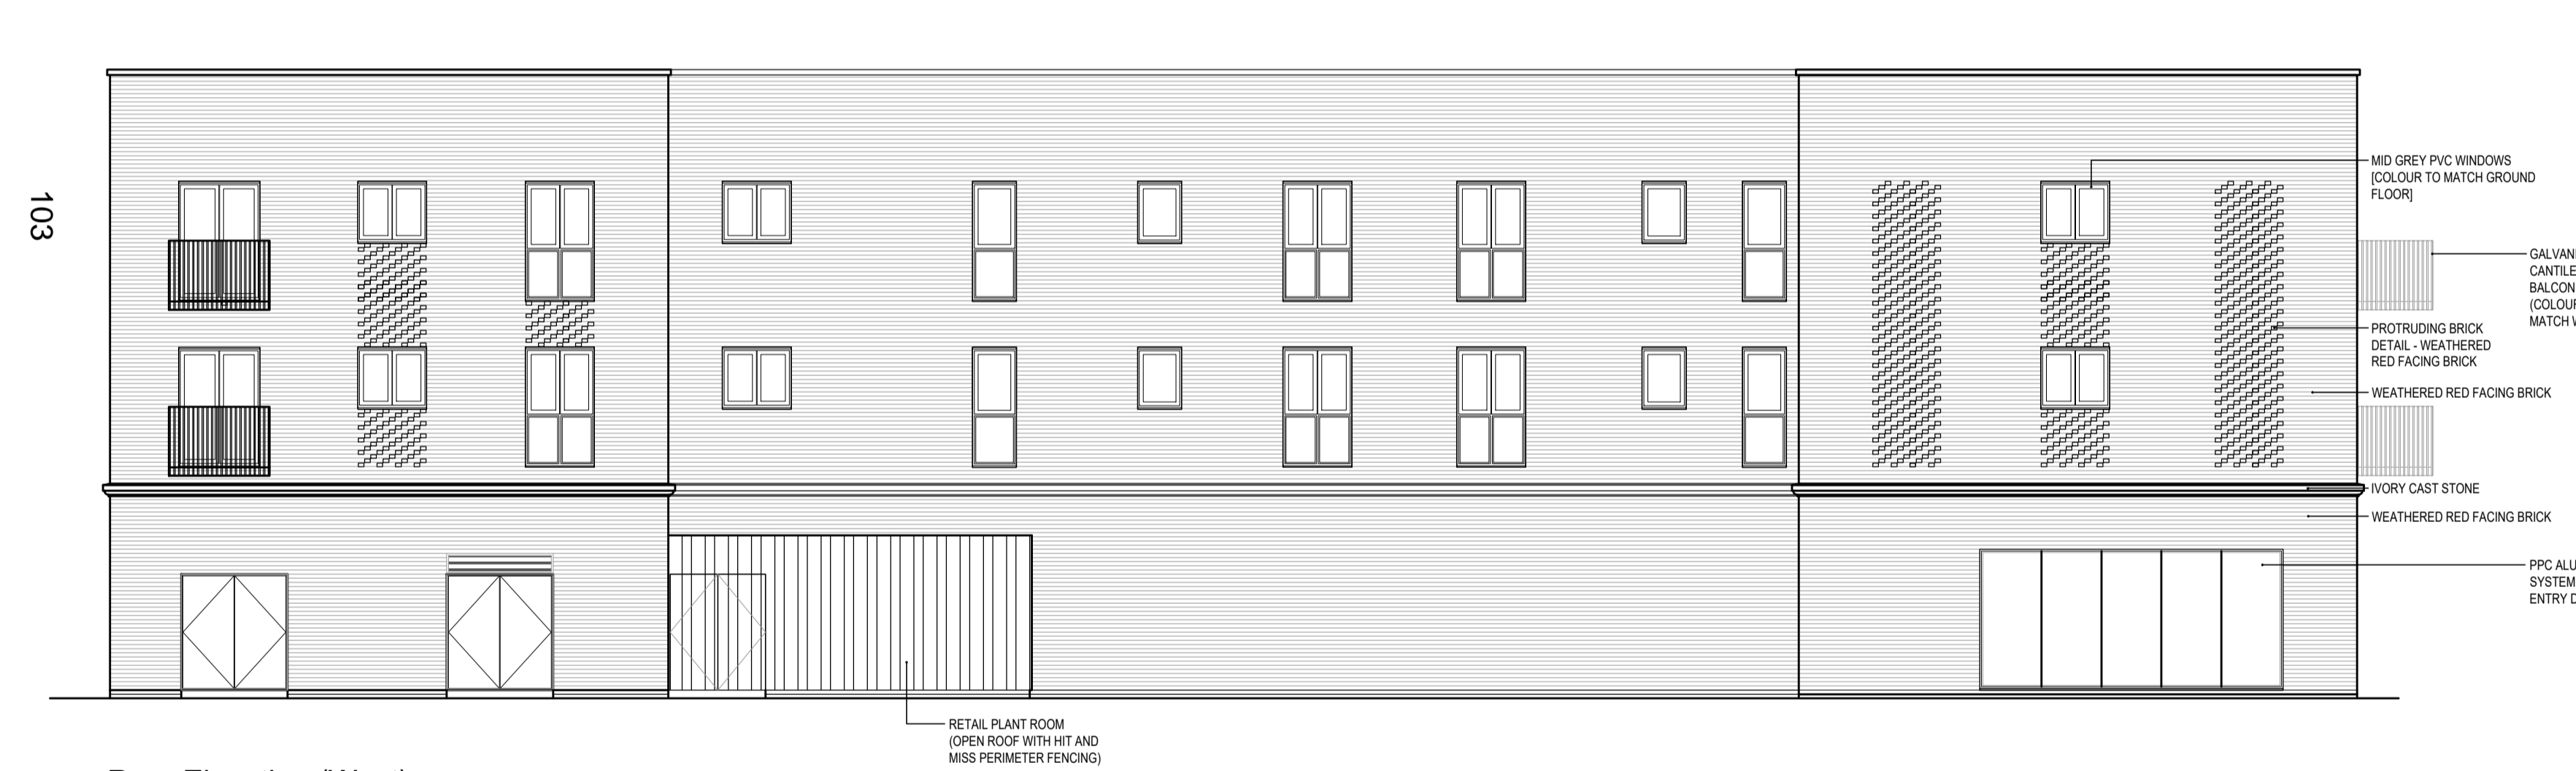

Rear Elevation (West)



Side Elevation 2 (North)

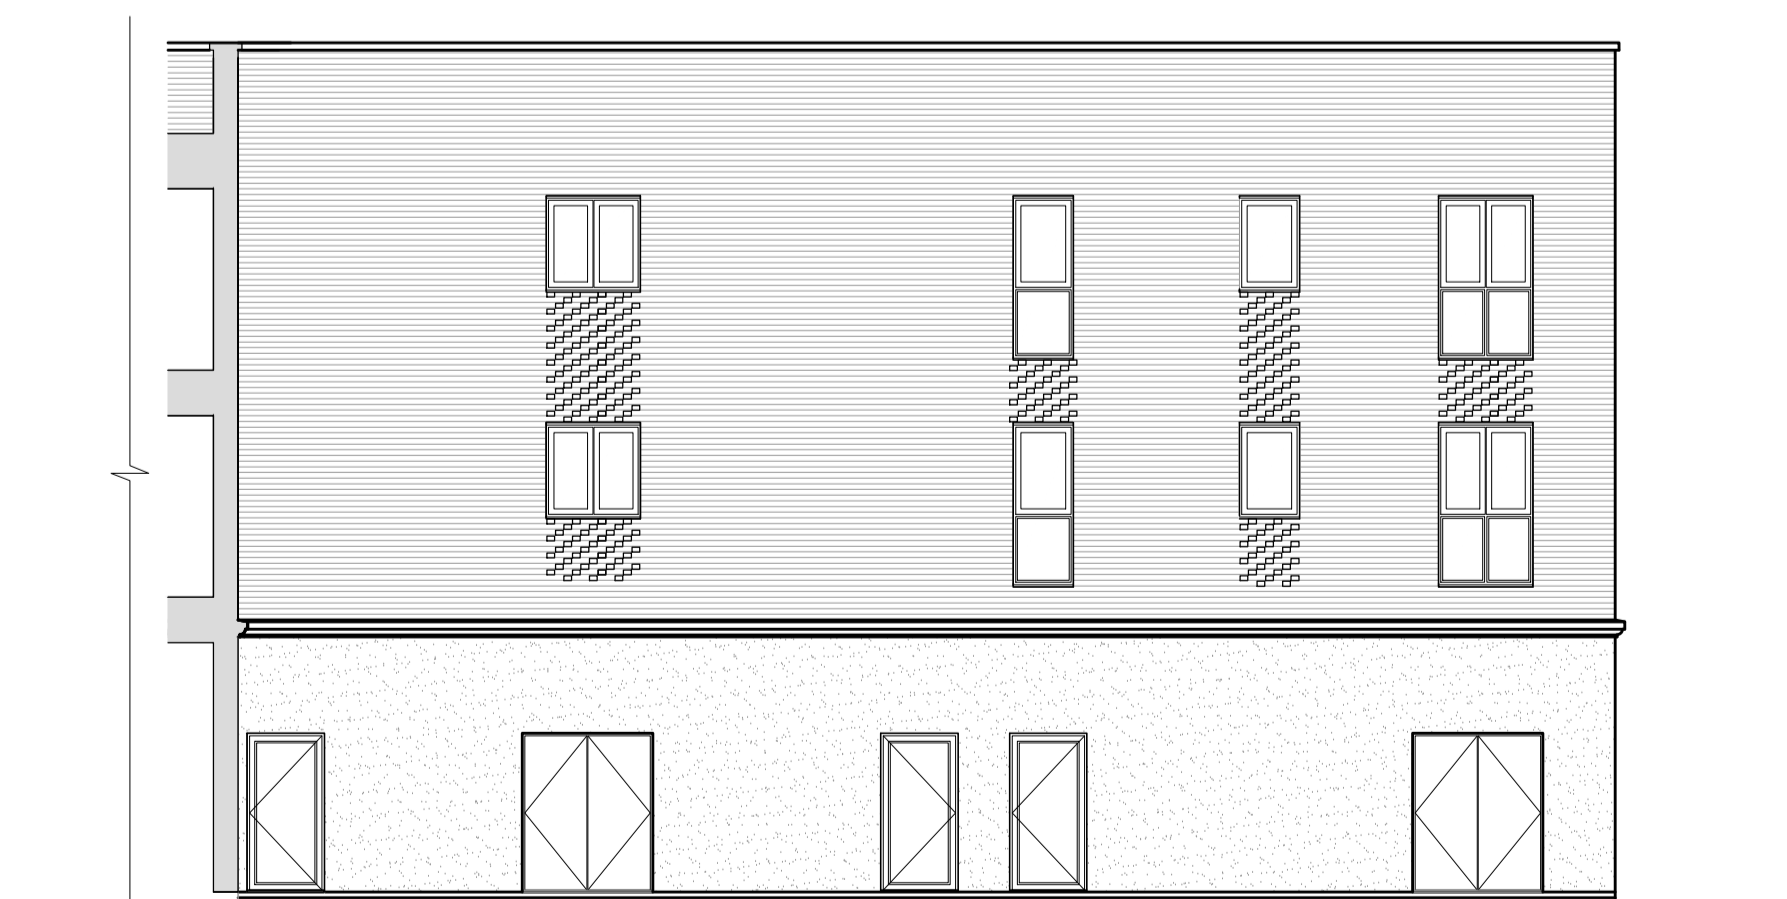

Internal Courtyard Elevation (North)



Rev	Date	Amendment	Initials
F	23-07-2019	BALCONY ADDED ON REAR ELEVATION INTERNAL COURTYARD ELEVATION ADDED	CS
E	23-07-2019	WEST ELEVATION REVISED	RFT
D	16-07-2019	ELEVATIONS UPDATED TO BH COMMENTS	RFT
C	08-06-2019	PUBLIC ENTRANCE TO RU1 RE-LOCATED	RFT
B	24-04-2019	REVISED TO MCC SPECIFICATION	RFT
A	28-03-2019	ISSUED FOR PLANNING	RFT

Project:
MATTHEWS GREEN, WOKINGHAM
 PHASE 4f

Client:
 BOVIS HOMES (SOUTHERN COUNTIES)

Drawing:
 LOCAL CENTRE (RETAIL & RESIDENTIAL)
 PROPOSED ELEVATIONS & MATERIALS

Drawing no: 18-1256-HT-LC-501 Rev: F

Scale@A1: 1:100 Date: FEB 2019 Drawn: RFT Checked: YC



Disclaimers: All dimensions and measurements to be checked on site.
 © FINC Architects Limited holds the copyright to all the information contained within this document and their written consent must be obtained before copying or using the data other than for the purpose it was originally supplied.
 Do not scale from this drawing.

This page is intentionally left blank