



New 2.4m high paladin security fence to replace existing chain link

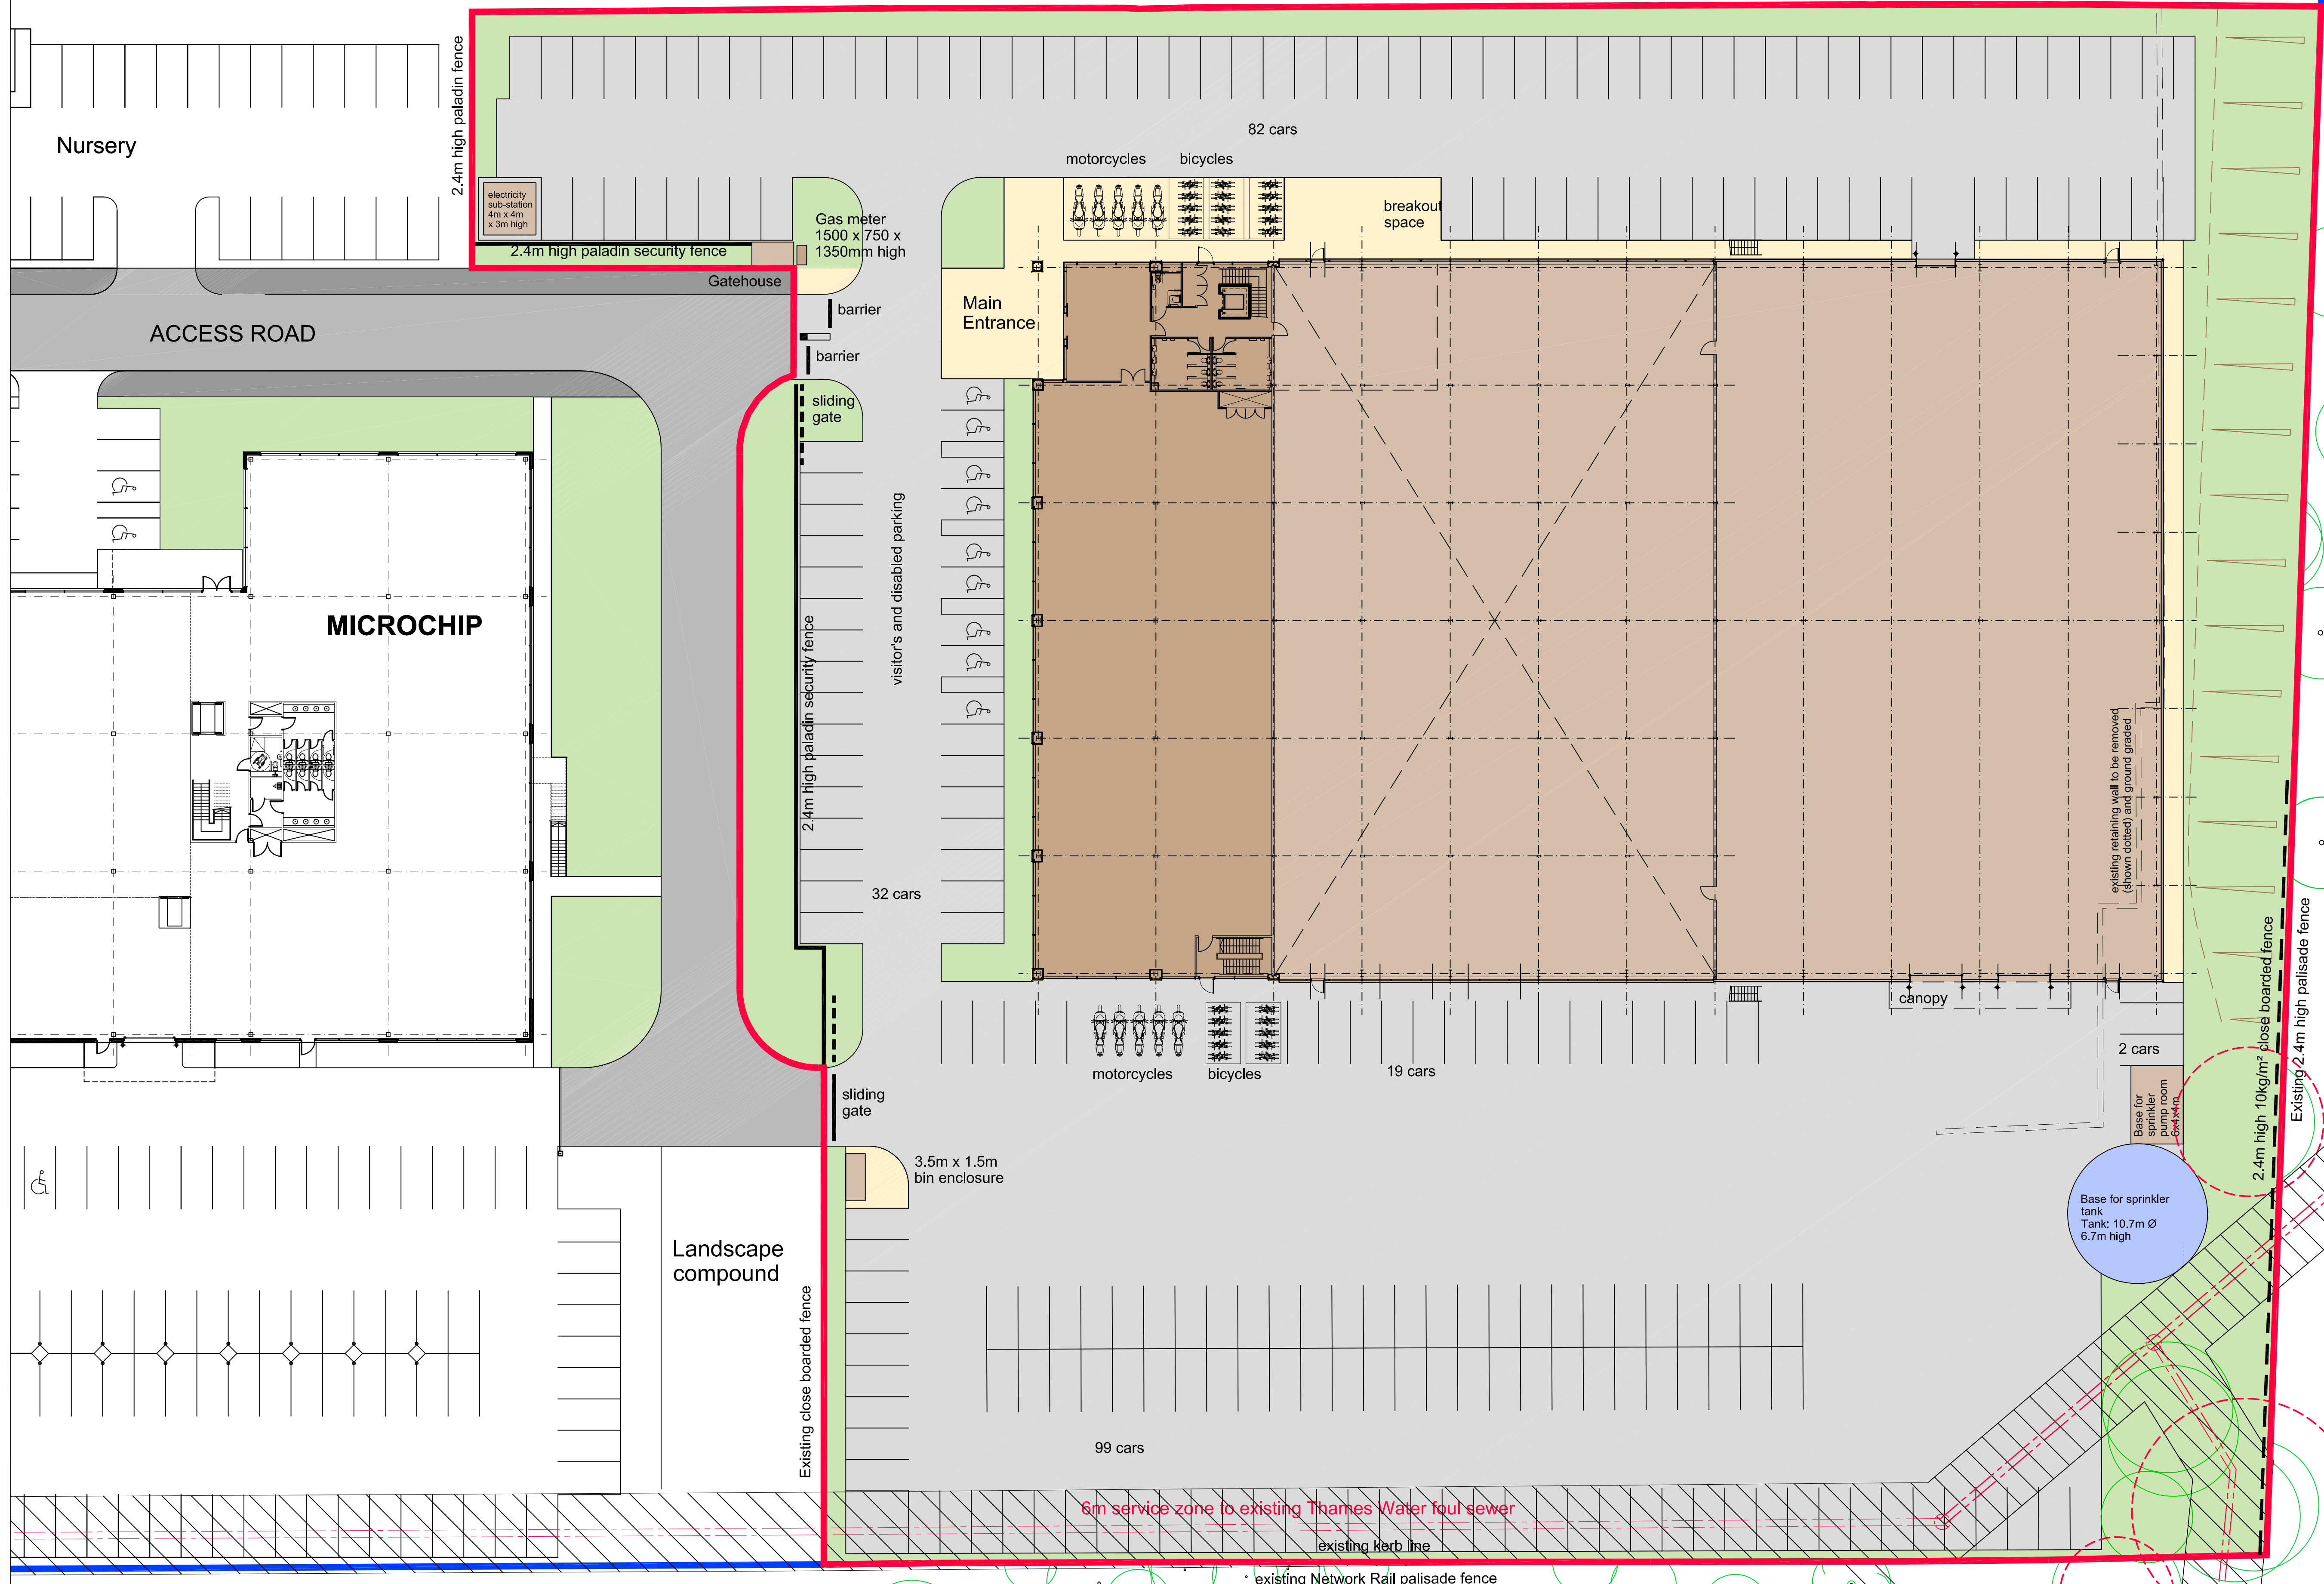

B: 06/06/14
Close boarded fence added to part of south east boundary

A: 24/04/14
Alignment of sewer adjusted to suit manholes shown on topographical survey
Sprinkler tank reduced in height, width increased to maintain capacity and tank relocated slightly
Landscaping extended between sprinkler tank and railway boundary to allow retention of trees 53 and 54 in Arboricultural Report) and to provide space for additional tree planting

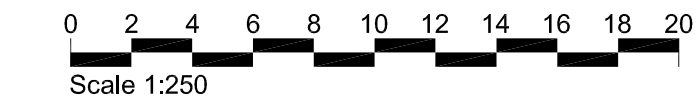

PLANNING
Rockwell Collins

PATRIZIA
WERTE ENTSCHEIDEN

Job Title
PROPOSED PRE-LET DEVELOPMENT

Location
PLOT 700 WINNERSH

Drawing Title
SITE PLAN

Date: 04/02/14
Scale: 1:250 at A1

Drawn
Checked

COPYRIGHT & INTELLECTUAL PROPERTY RIGHTS REMAIN WITH LANGLEY HALL ASSOCIATES LTD

LHA Royal Station Court, Twyford
Reading, Berkshire, RG10 9NF
Tel: 0118 932 0980 Fax: 0118 932 0981
e-mail: architecture@langley-hall.co.uk

Dwg no. 3620-03

Revision
B

