
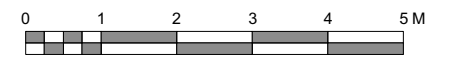


51

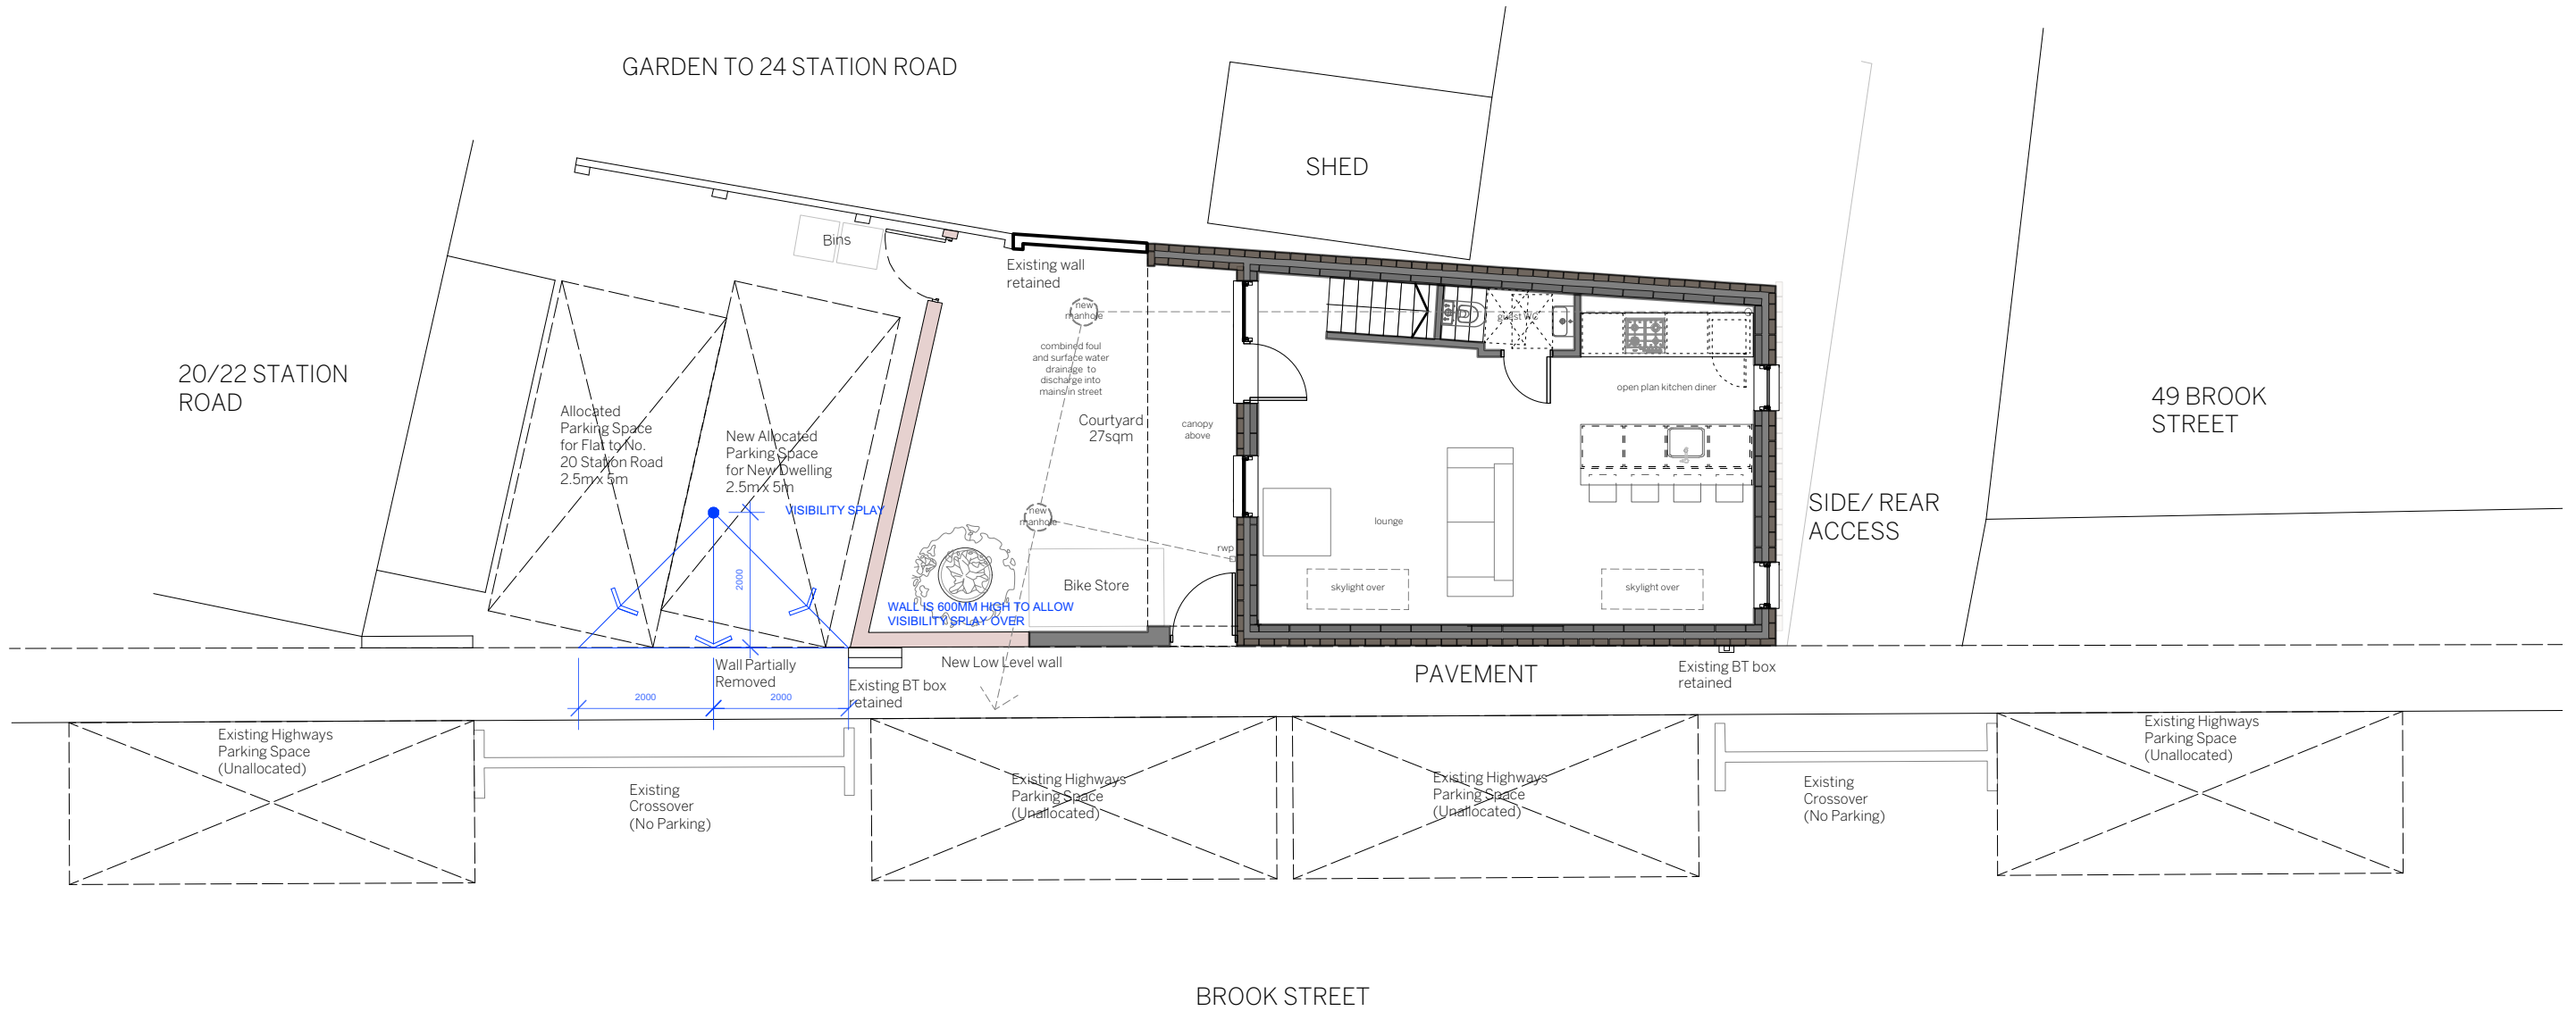

Contact
 a 5 Kelburne Close,
 Winnersh, RG41 5JG
 e info@taitarchitects.co.uk
 w taitarchitect.co.uk
 p 01189072593

General Notes
 1. ISSUED ONLY FOR PURPOSE INDICATED.
 2. THIS IS TO BE READ IN CONJUNCTION WITH ALL OTHER CONSULTANTS INFORMATION.
 3. CHECK SITE CONDITIONS PRIOR TO COMMENCEMENT OF WORK
 4. ANY DISCREPANCIES TO BE REPORTED DIRECTLY TO THE ARCHITECT
 5. ALL DIMENSIONS TO BE CHECKED ON SITE.
 6. THIS DRAWING IS COPYRIGHT.
 7. DO NOT SCALE OFF DRAWING. USE FIGURED DIMENSIONS ONLY.

Revisions:

REV	DATE	DESC
A	16/01/2020	Block plan removed
B	18/01/2020	GENERAL REVISIONS
C	23/01/2020	GENERAL REVISIONS
D	18/03/2020	Wall Height changed to 600mm

DRAWN CHECKED

Project name:
 BROOK STREET DEVELOPMENT

Client:
 MR RAY COOK

Status:
 PLANNING

Job No:
 16.111

Description:
 PROPOSED SITE PLAN

Date:
 AUG 2019

Scale:
 1:100

Rev:
 E

This page is intentionally left blank