



Proposed First Floor Plan

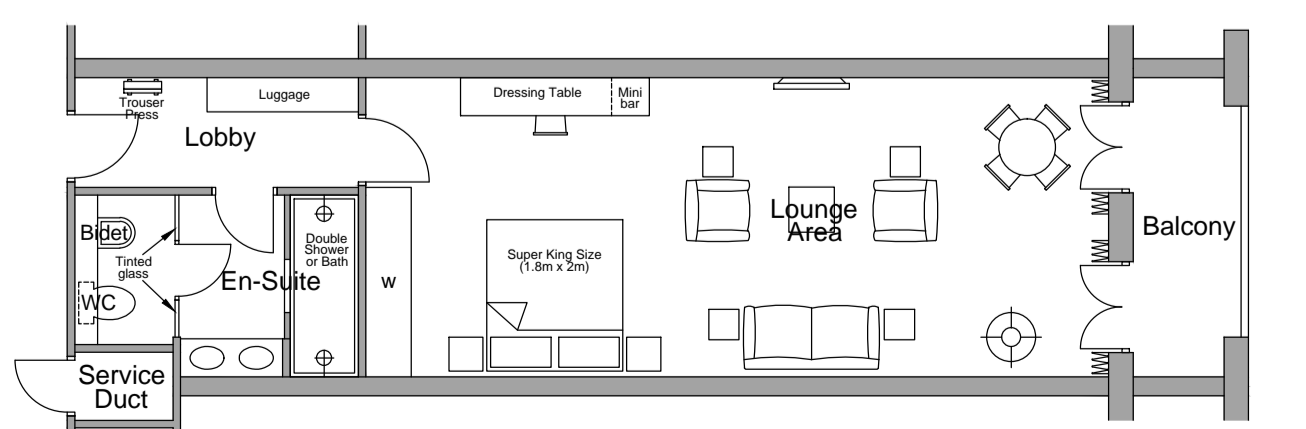

Typical Standard Room Layout 1:100 scale

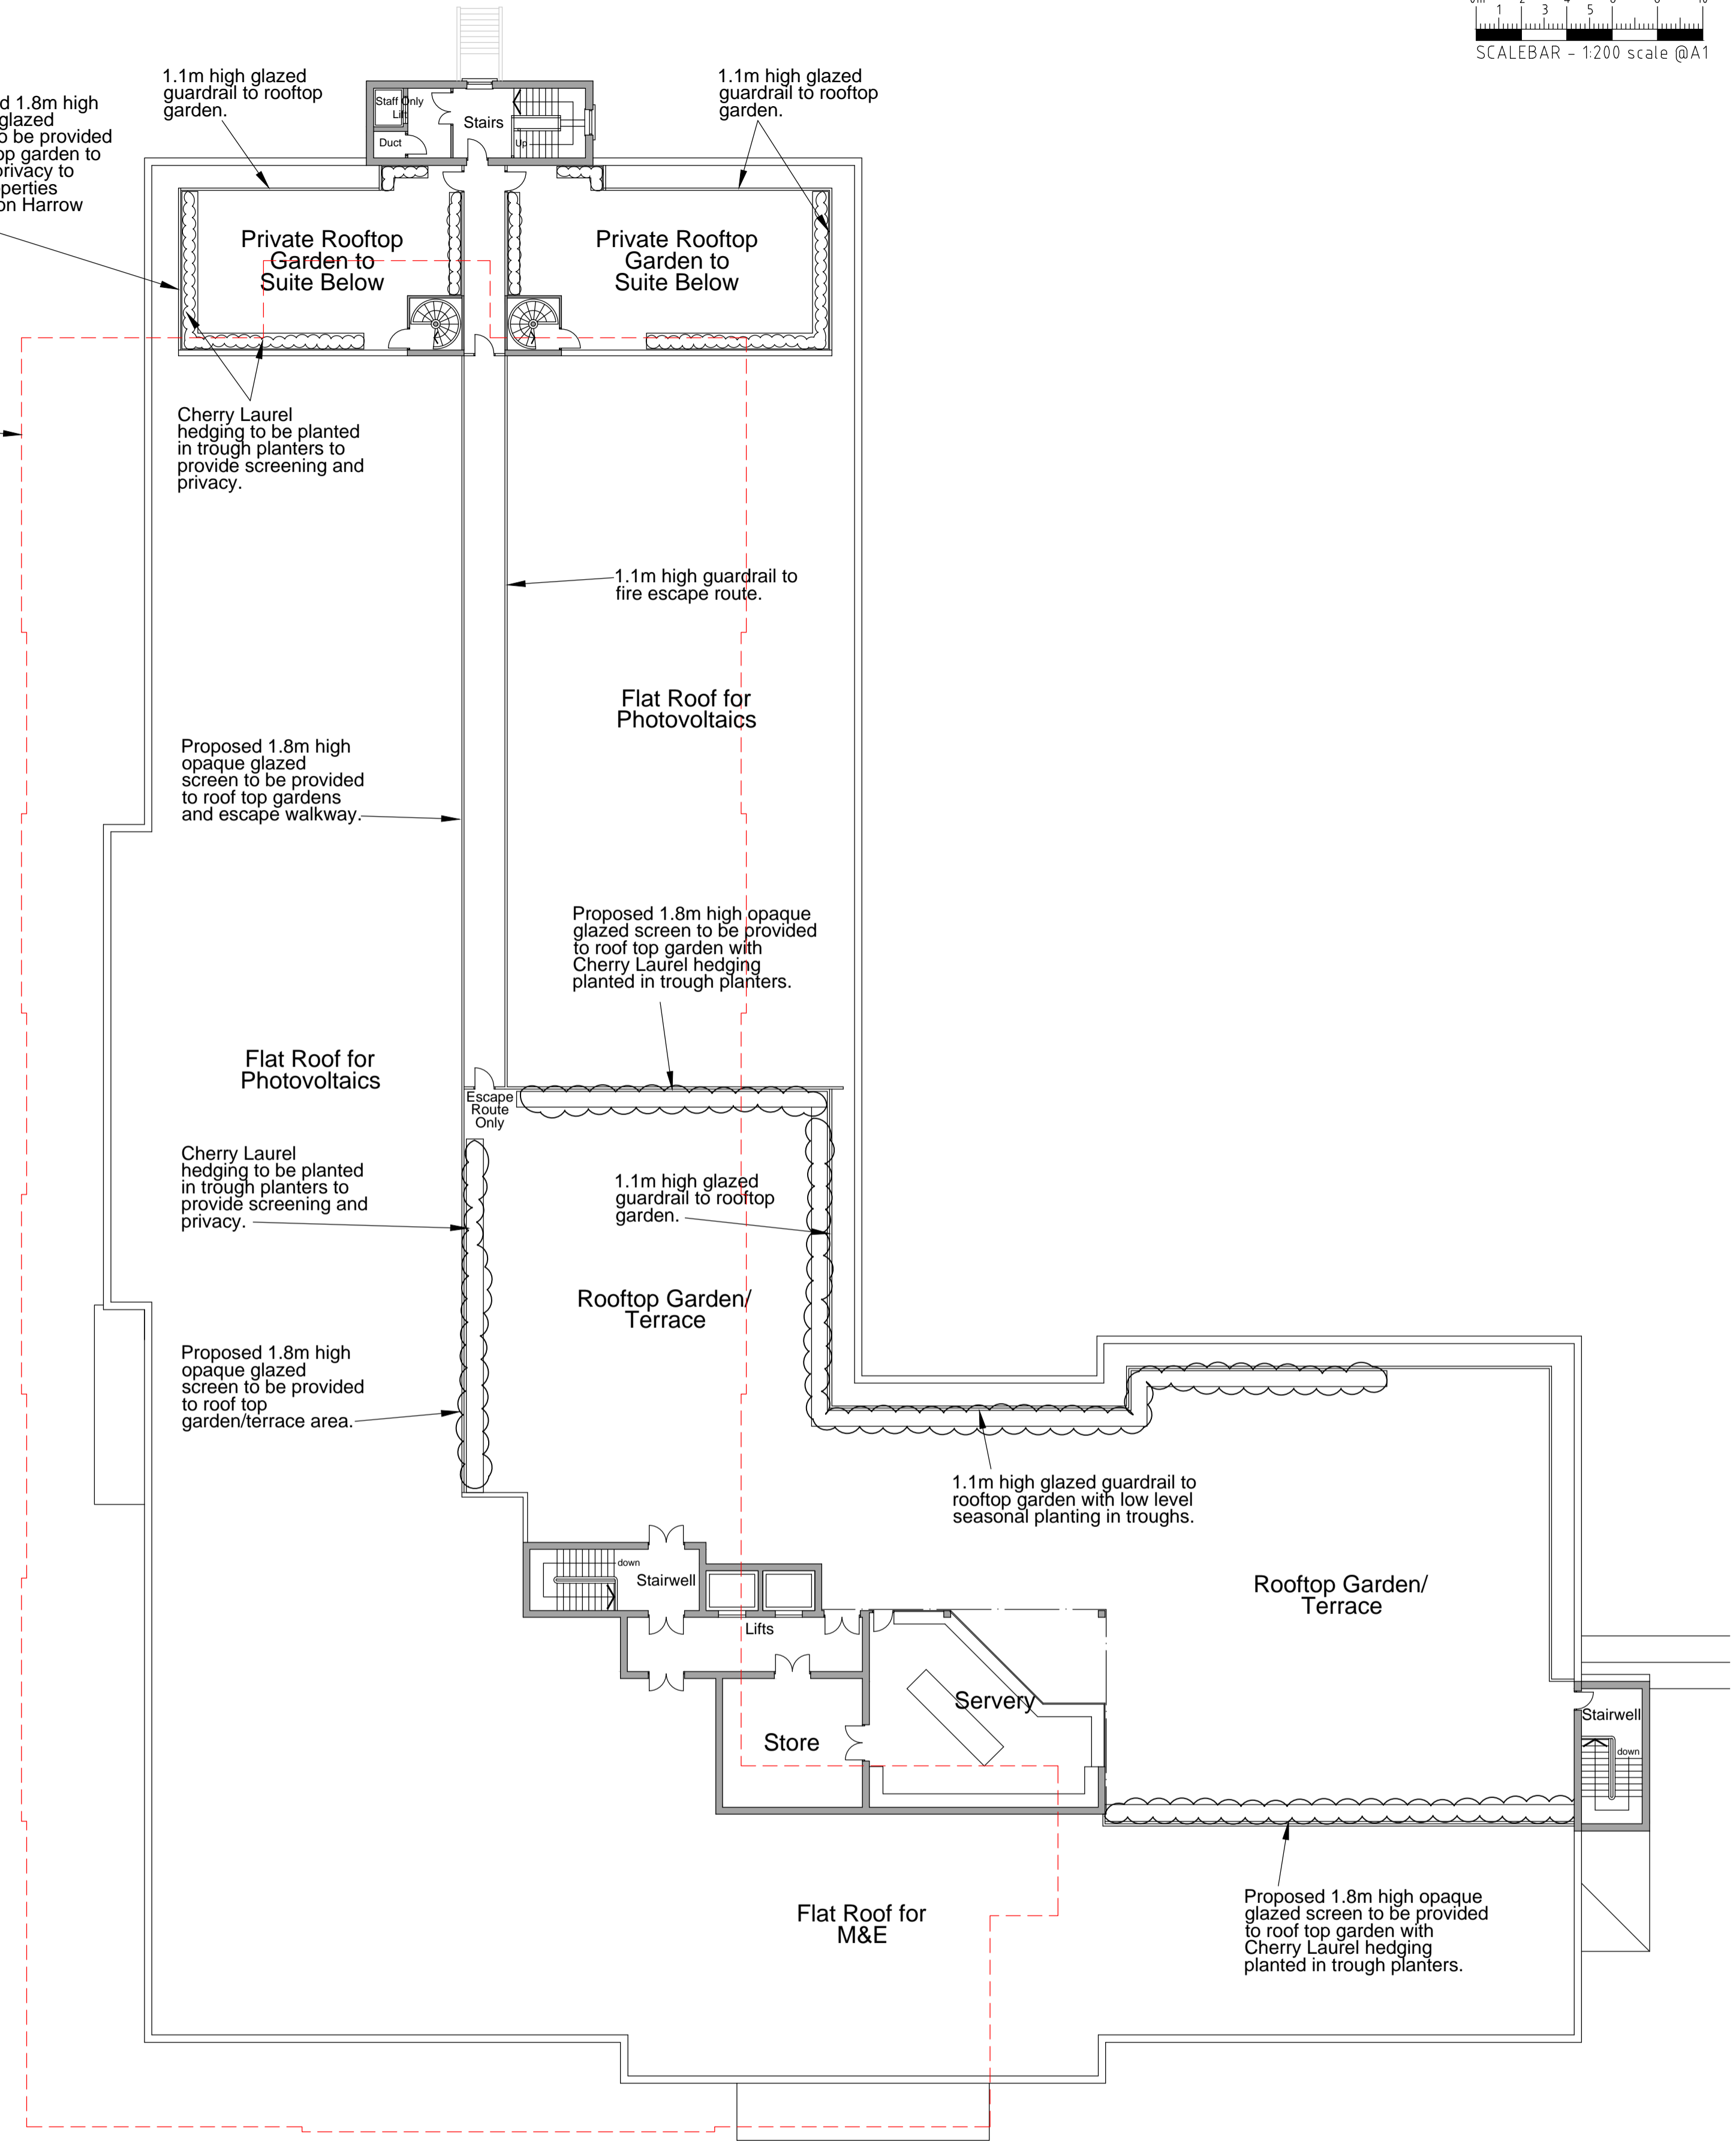

Proposed First Floor Plan

Revision D - 24.09.18
External staircase giving access to ground floor level only to the rear of the building shown.

Revision C - 05.06.18
Scheme amended following refusal ref: 183535 with proposed second floor removed.

Revision B - 30.11.18
Amended in accordance with the clients requirements.

Revision A - 26.09.18
Roof garden guardrail and planting notes added.

Proposed Spa Accommodation at Nirvana Spa & Leisure Ltd., Mole Road, Sindlesham, Berkshire, RG41 5DJ.

Client Nirvana Spa & Leisure Ltd. c/o MBP Ltd.	Description Proposed First and Roof Floor Plans.
--	--

MARTIN BUTLER PARTNERSHIP LIMITED

28 Broad Street Wokingham Berkshire RG40 1AB Tel/Fax: 0118 989 0990	Date 01/05/18	Scale 1:100 & 1:200	Project 21805-1	Drawing 04	Revision D
---	------------------	---------------------------	--------------------	---------------	---------------

This page is intentionally left blank