



'Mobile mini 32ft x 10ft Toilet Block' Unit
Side Elevation

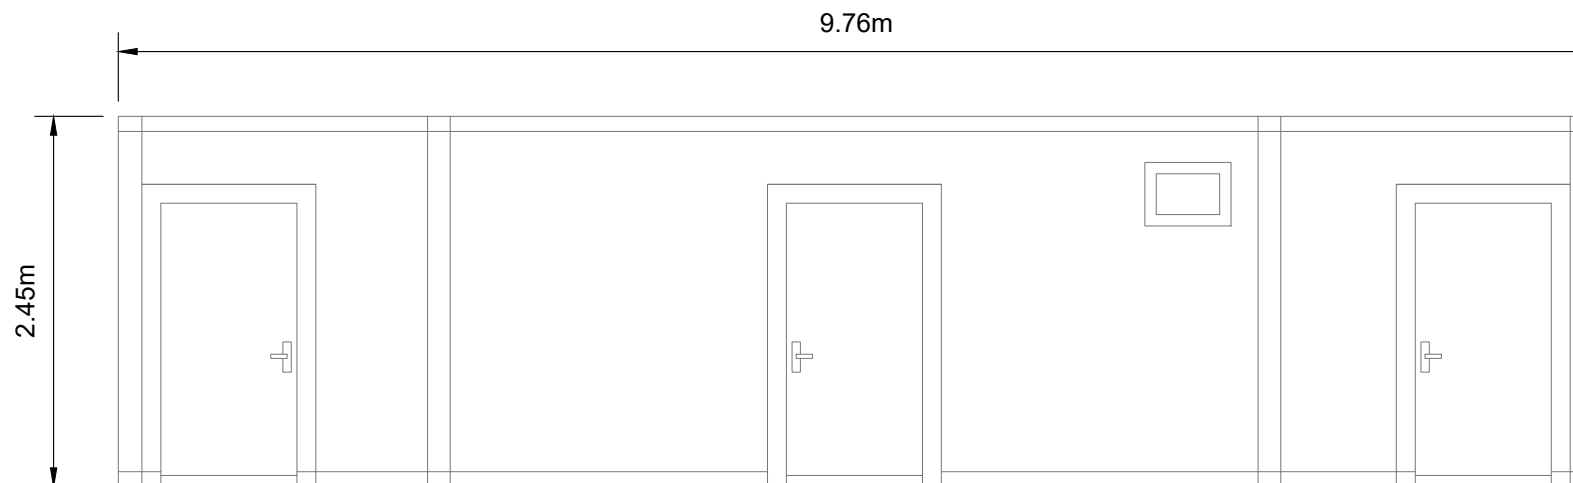


'Mobile mini 32ft x 10ft Toilet Block' Unit
Front Elevation




'Mobile mini 32ft x 10ft Toilet Block' Unit
Rear Elevation

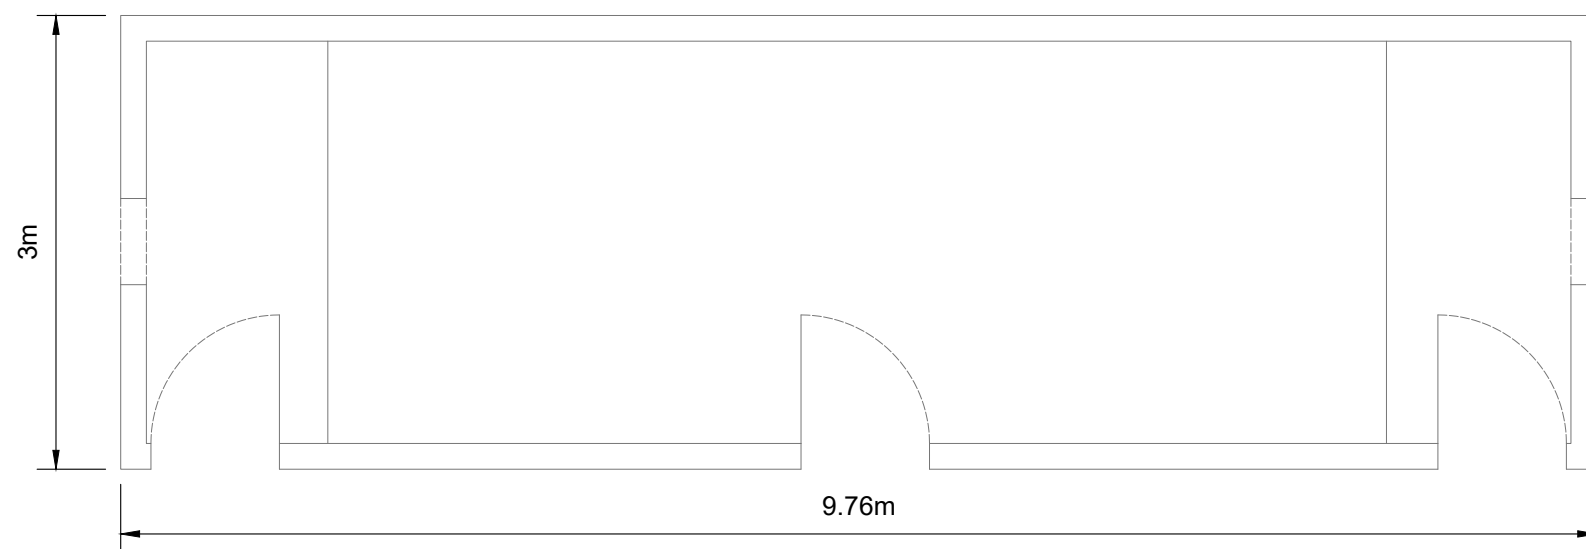

'Mobile mini 32ft x 10ft Toilet Block' Unit
Floorplan

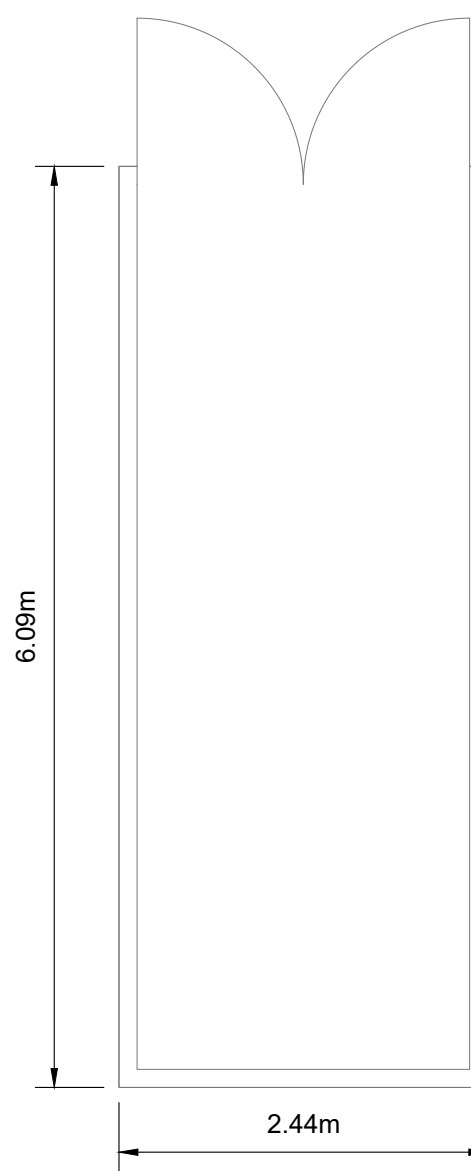

'Mobile mini 20ft x 8ft
Storage Container' Unit
Floorplan

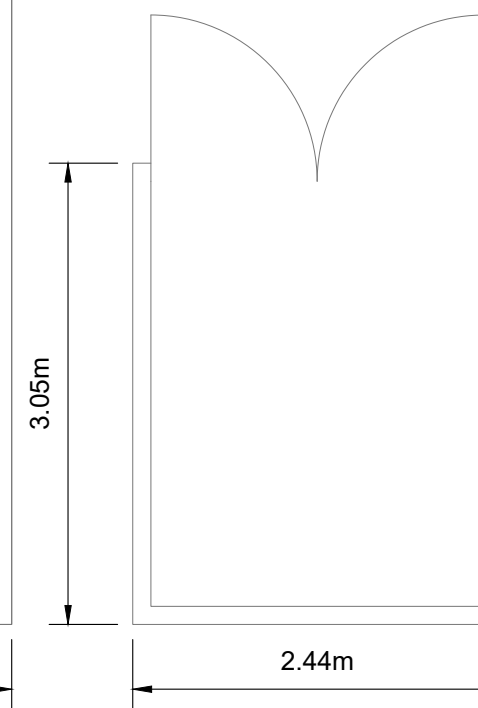

'Mobile mini 10ft x 8ft
Storage Container' Unit
Floorplan

Key:

Notes:

Applicant:

Southern Electric Power Distribution Plc

Location:

Land to the north west of Church Lane,
Shinfield, Reading, RG2 8PY

Coords: 472391, 168441

Scheme Name:

Reading Main to Reading Town 132KV

Drawing Name:

Proposed Unit Elevations and Floorplans

Drawing No: 172447_PLN_EL_21.3

Rev	Date	Description
-	13.01.2020	First Issue

Drawn: NB

Approved: KD

Sheet No: 3 of 4

Sheet Size: A3

This page is intentionally left blank