



Existing Site Plan (1:100)

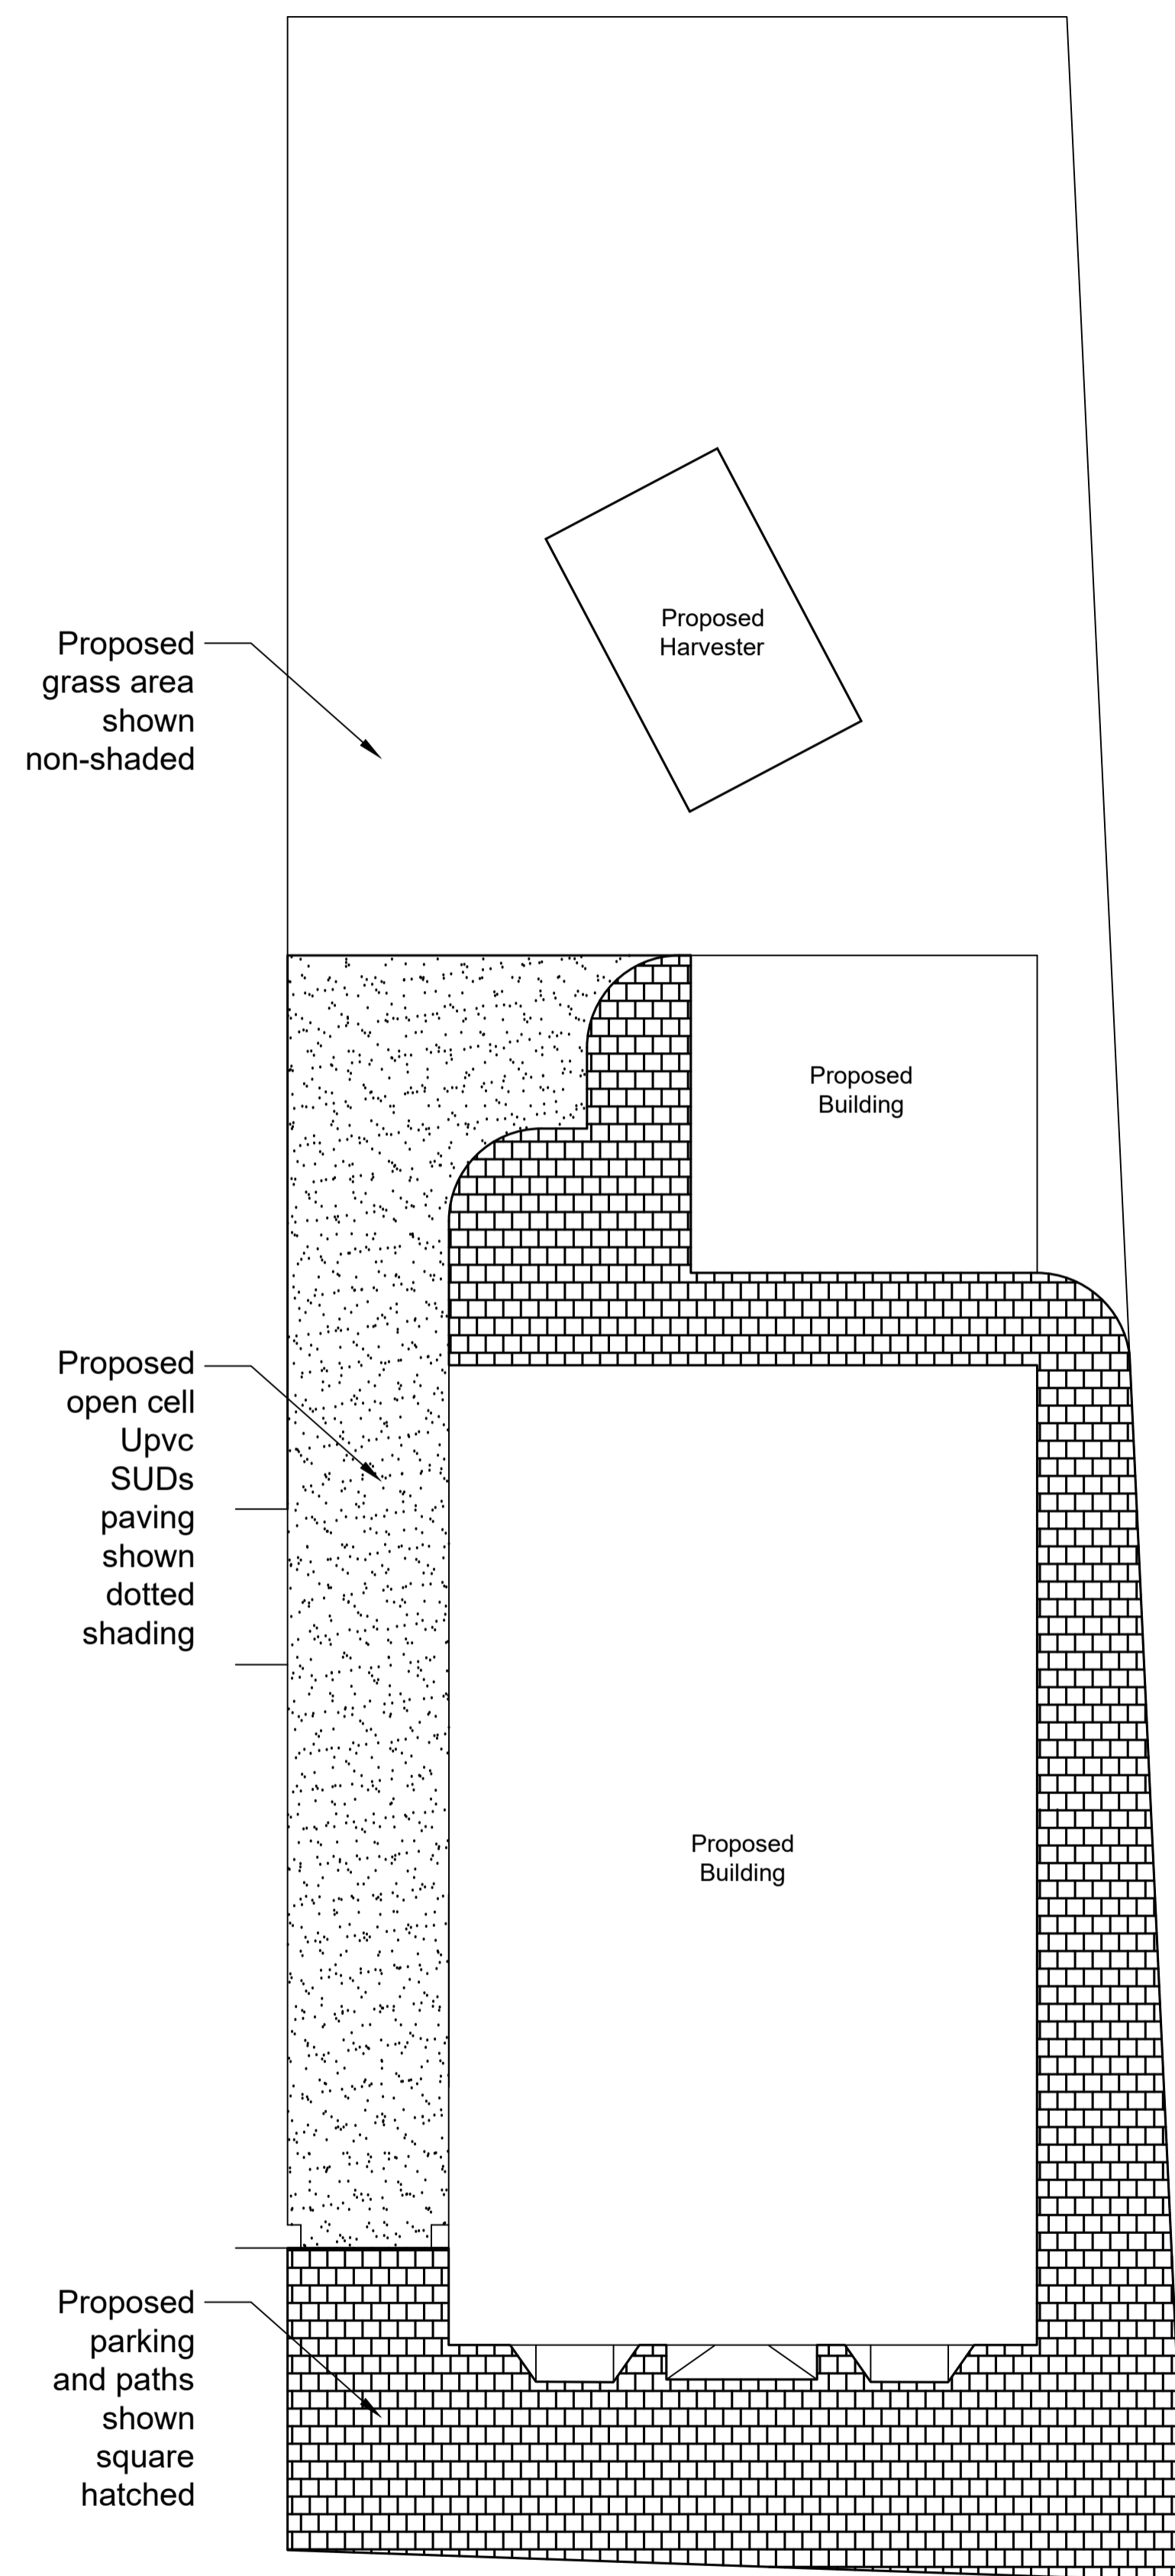

Proposed Site Plan showing paving (1:100)

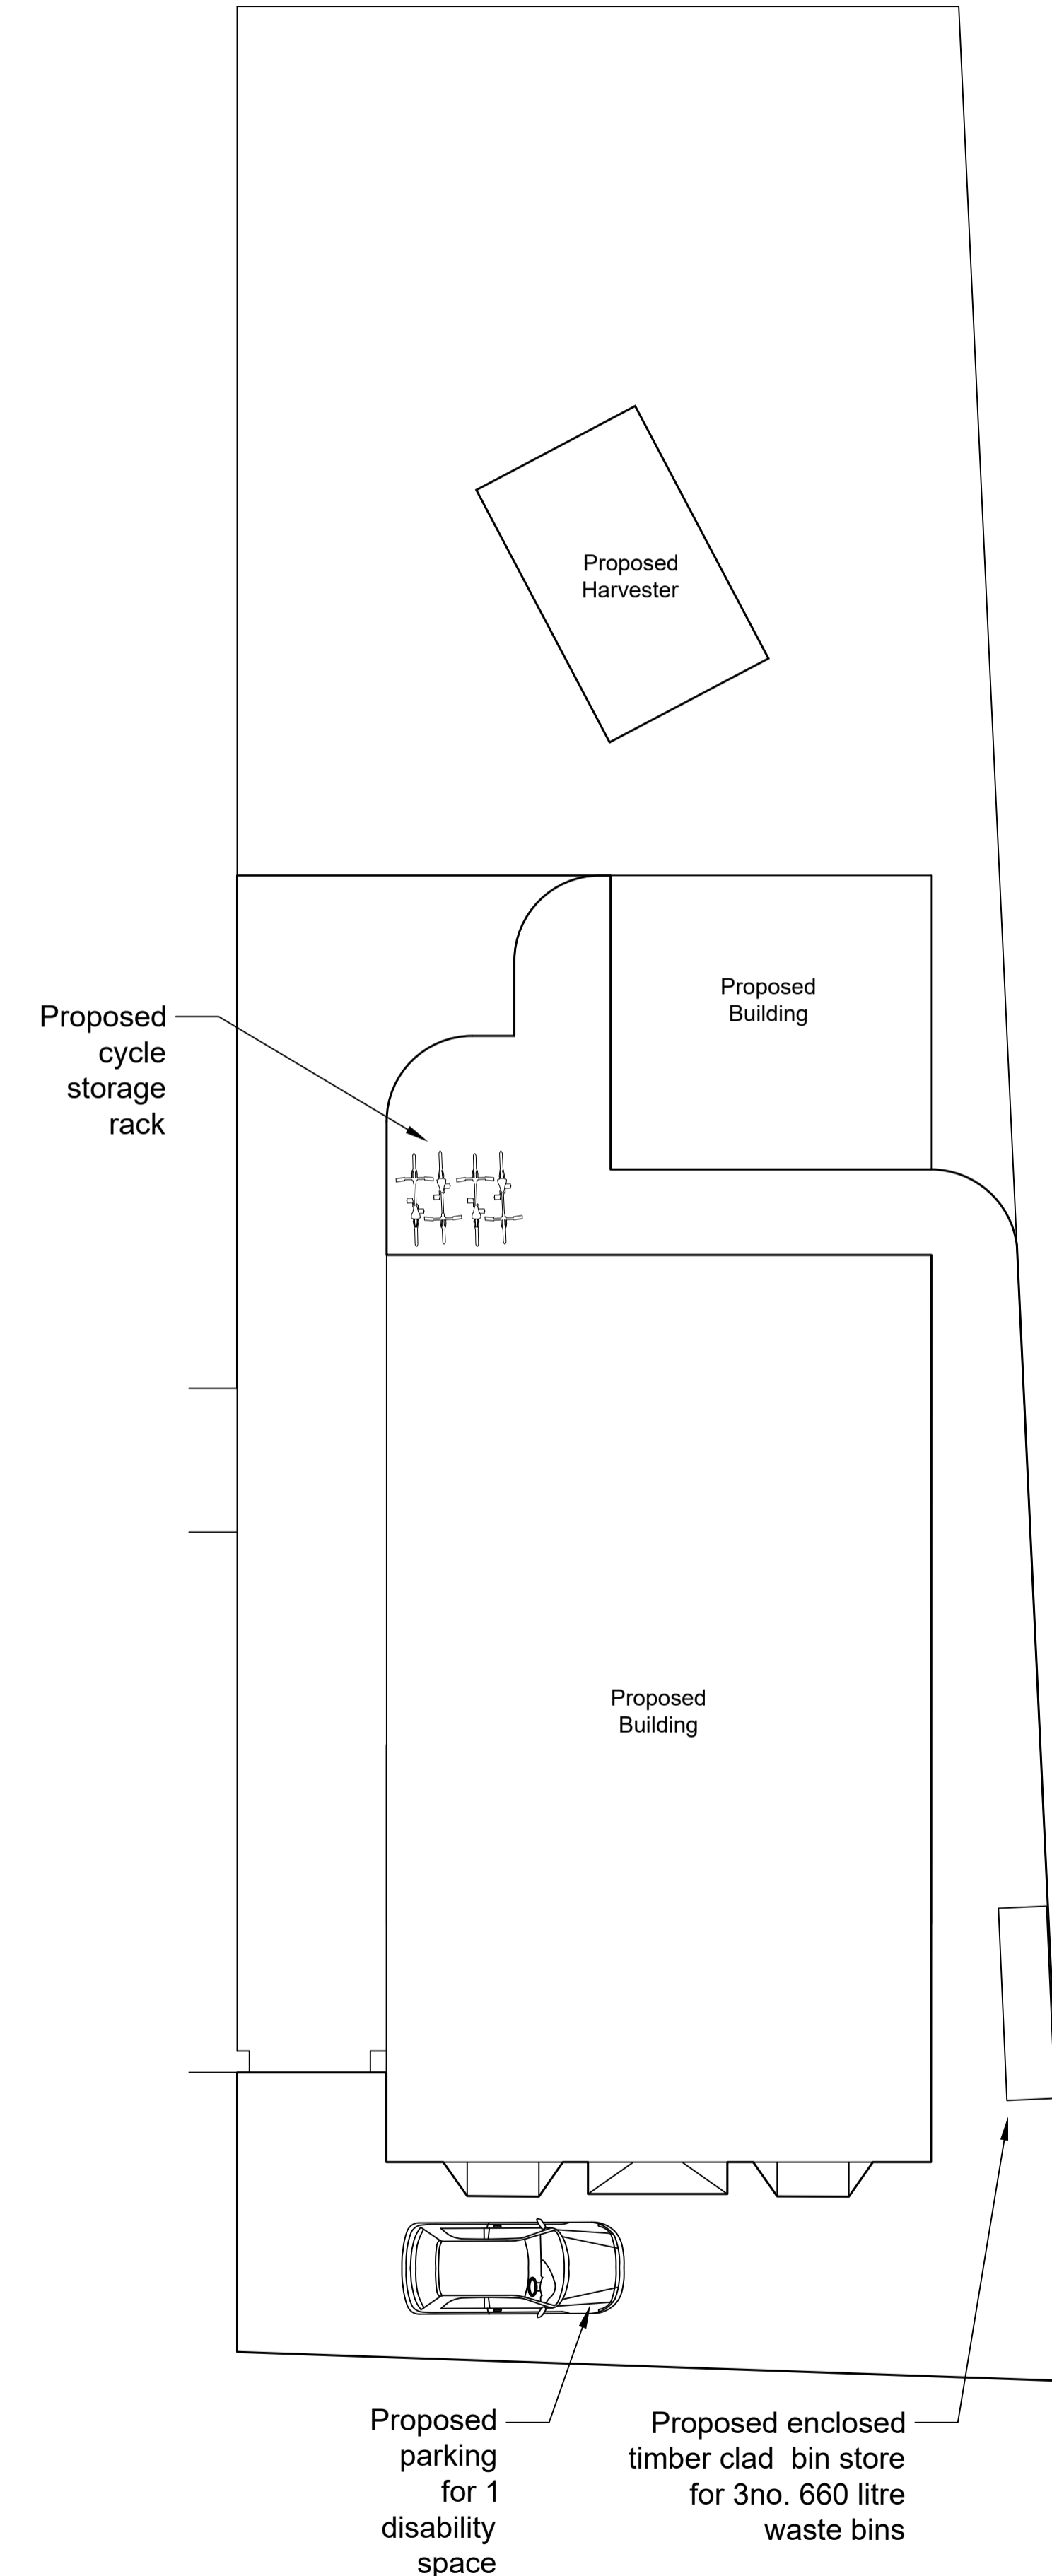

Proposed Site Plan showing parking, bin and cycle storage (1:100)

183

The Anthony Smith Partnership
Construction Consultants
Cardfield House
111 Clarendon Hill
Reading
Berkshire
RG1 1DY
Telephone: 0118 203 1166
Fax: 0118 950 4170

Client: Wokingham Borough Council
Civic Offices
Wokingham
RG40 1BN

Project: Conversion of
75 London Road
Wokingham
Berkshire
RG40 1YA

Drawing: Site Plans - External Works

Drawn By: Psa Date: February 2020

Scale: 1:100 DWG NO: 4087.2001 PL2

Rev	Revisions	Date
RT	Issued for Review	Feb 20
RL	Issued for Planning Application	Mar 2020
PL2	Parking and Harvester amended - issued for Planning Application	May 2020

This page is intentionally left blank