

DRG. REMAINS COPYRIGHT OF THE ARCHITECT.
 DIMENSIONAL DISCREPANCIES TO BE REFERRED
 TO THE ARCHITECT
 -DO NOT SCALE-

DRAWING STATUS PRELIMINARY FOR APPROVAL CONSTRUCTION



DATE

Feb 20


REVISION 3 Drawing

196


A Daylight lines added

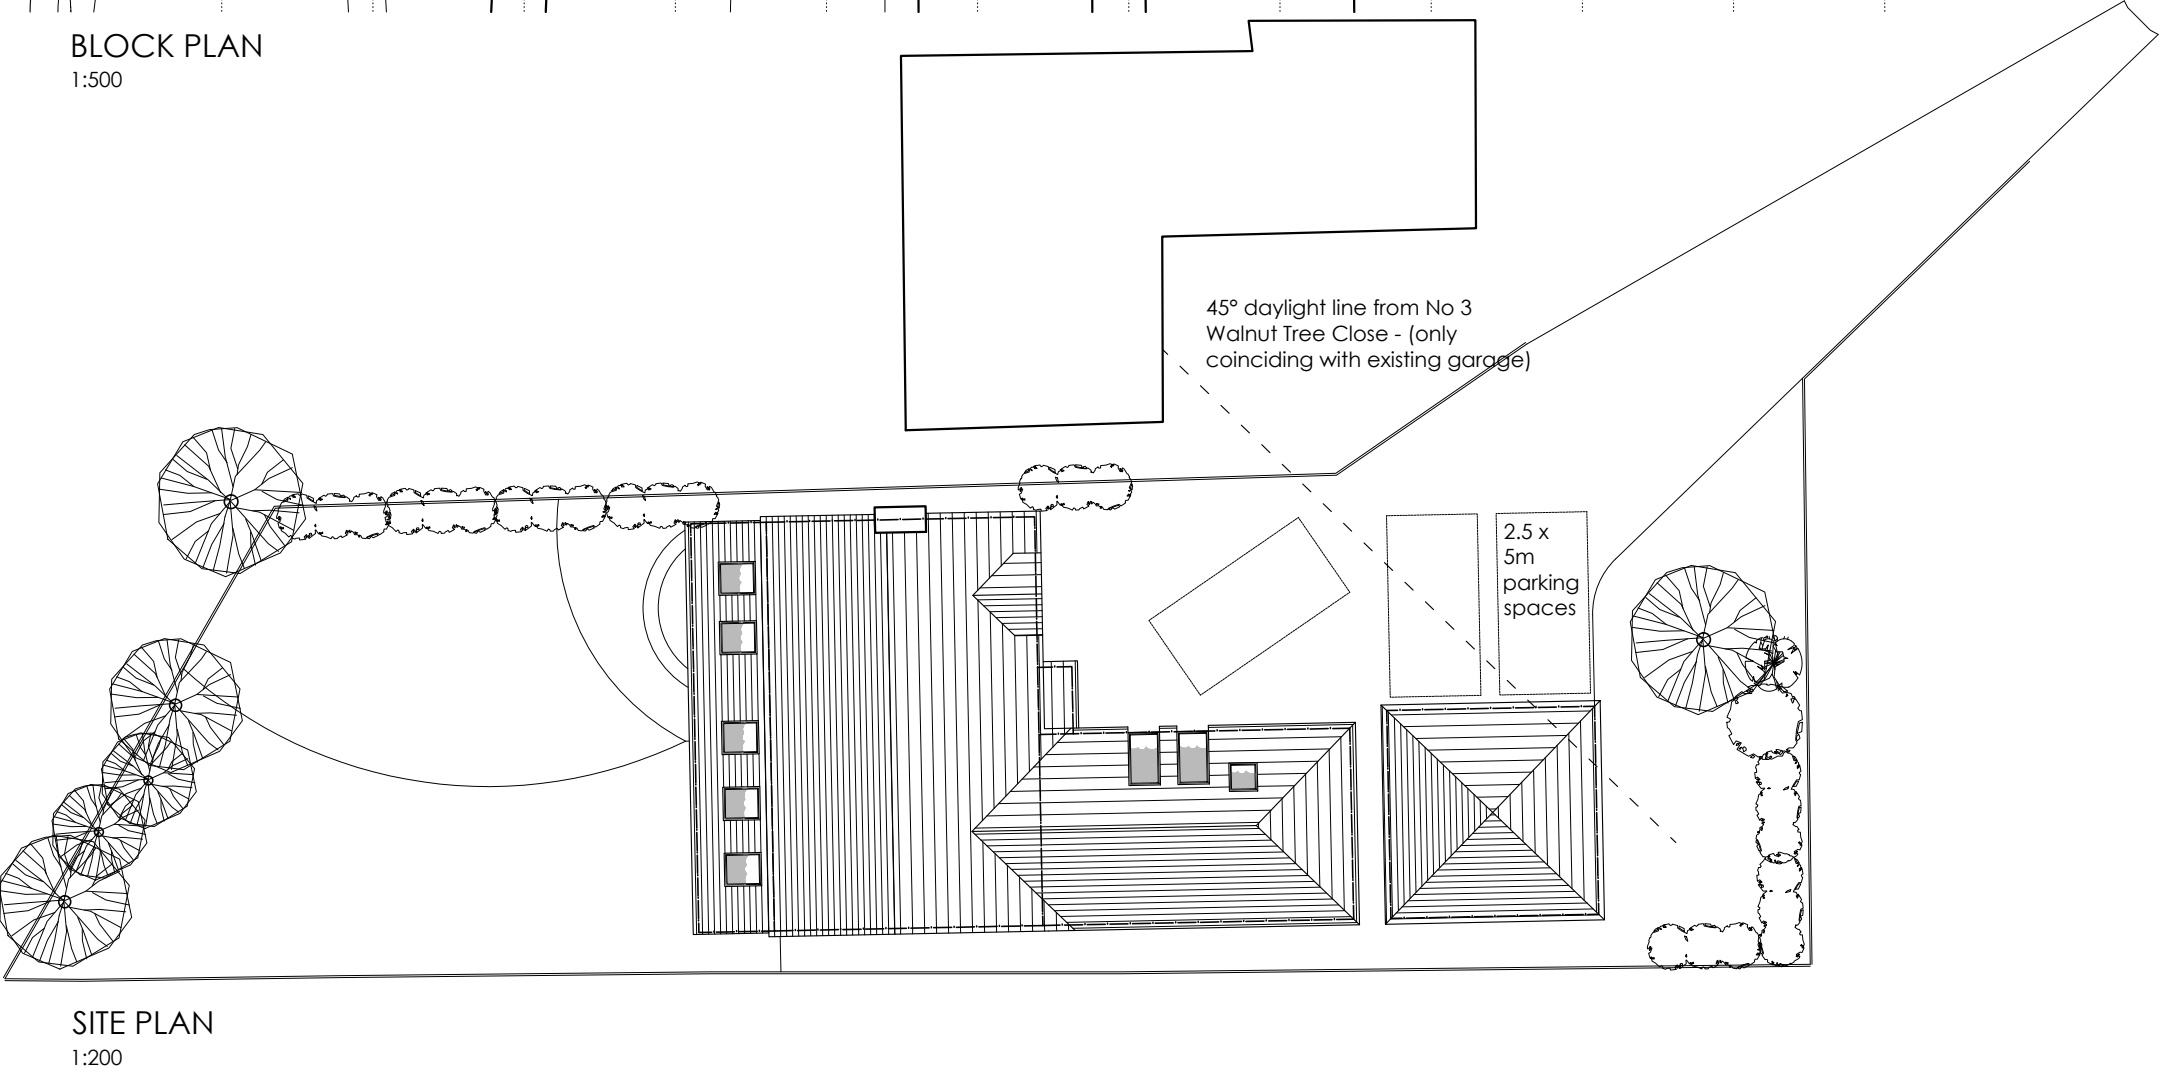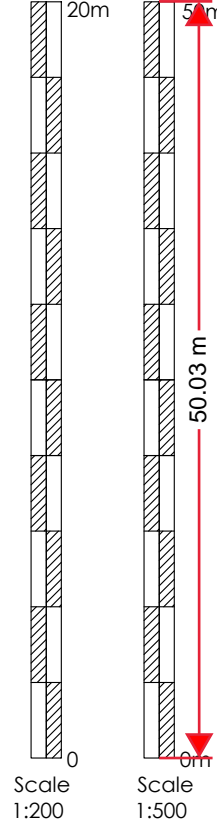

SITE PLAN
1:200

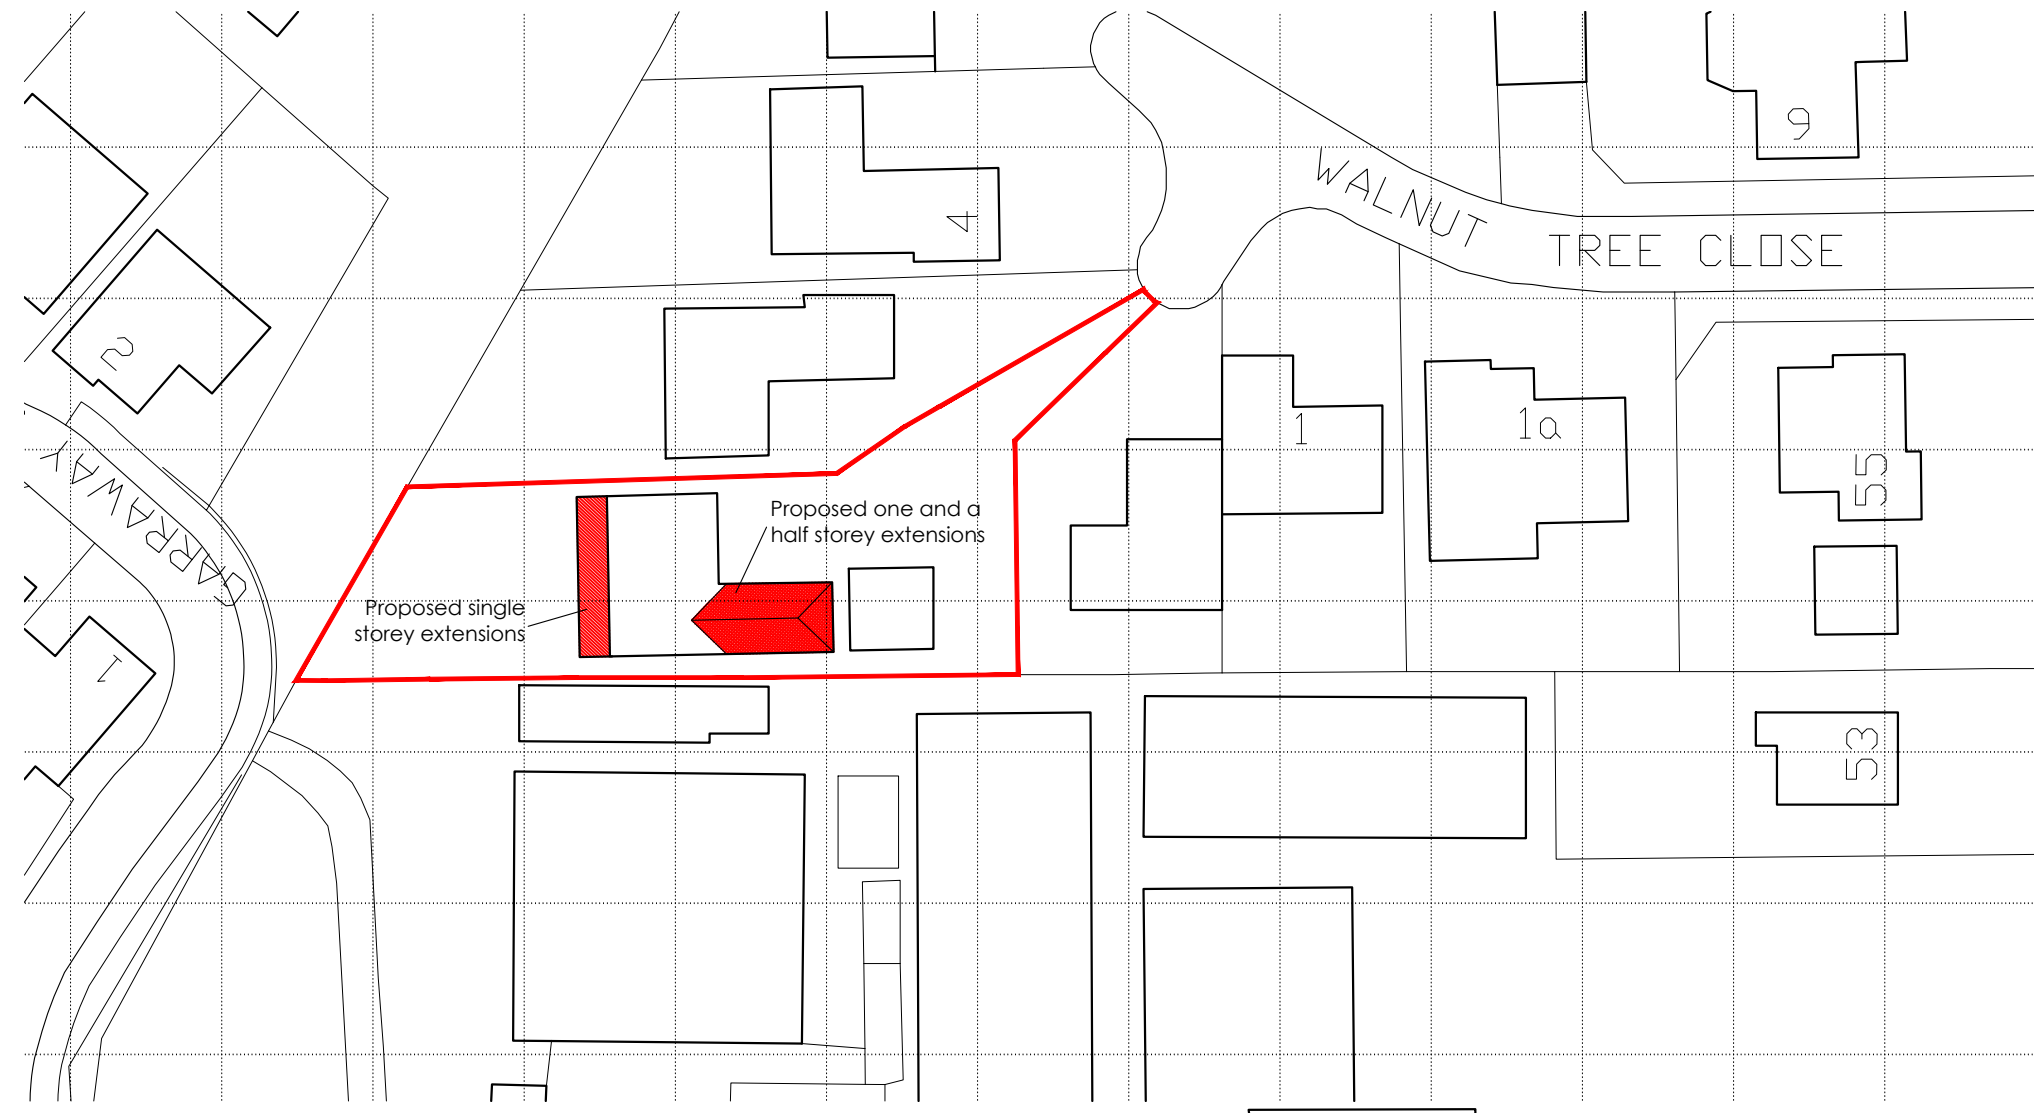

BLOCK PLAN
1:500

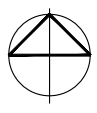

CLIENT

Mr & Mrs D Kinnersley

JOB TITLE

Proposed Extension
2 Walnut Tree Close
Ruscombe

DATE

Jan 20

SCALE

1:200 & 1:500

DRG TITLE

Proposed Block & Site Plan

JOB No.

1914

DWG No.

04

REV.

A



Anne Owen Architects Ltd
 24 Springfield Park, Twyford, Reading RG10 9JH
 +44(0)118 932 0846 / 07788 262602
 anne@annehenrichitect.co.uk
 www.annehenrichitect.co.uk
 Director: Anne Owen BA(Hons) BA(Ch RIBA)
 Company Registered in England & Wales No. 8861202

This page is intentionally left blank