

DRG. REMAINS COPYRIGHT OF THE ARCHITECT.  
 DIMENSIONAL DISCREPANCIES TO BE REFERRED  
 TO THE ARCHITECT  
 -DO NOT SCALE-


DRAWING STATUS  PRELIMINARY  FOR APPROVAL  CONSTRUCTION

DATE


REVISION 3 Drawing

Scale 1:100


10m  
0m

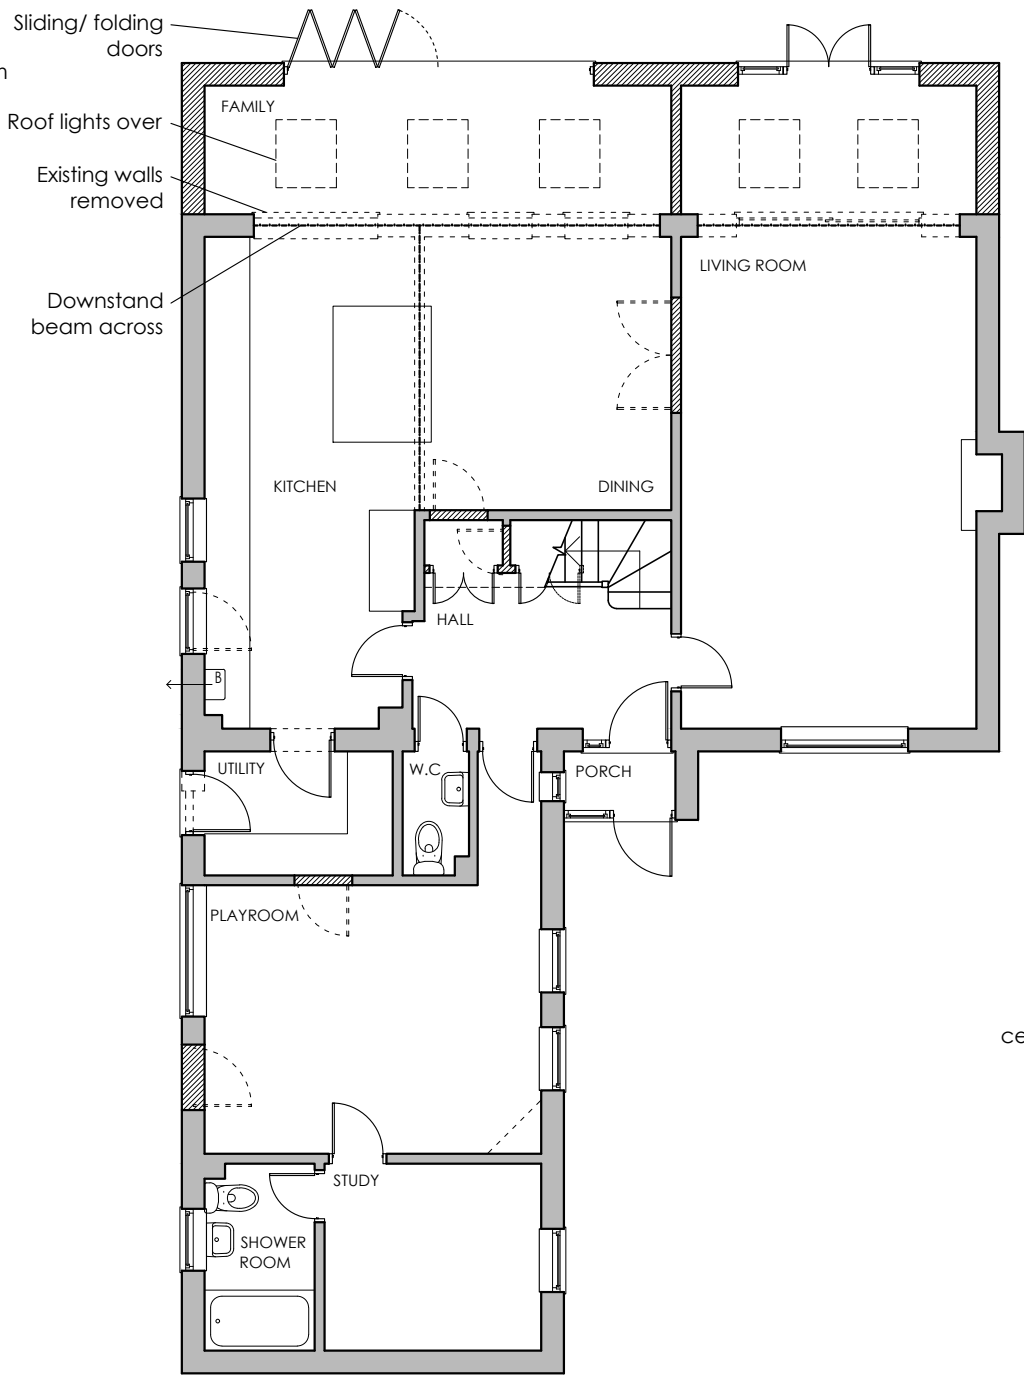

GROUND FLOOR PLAN  
1:100

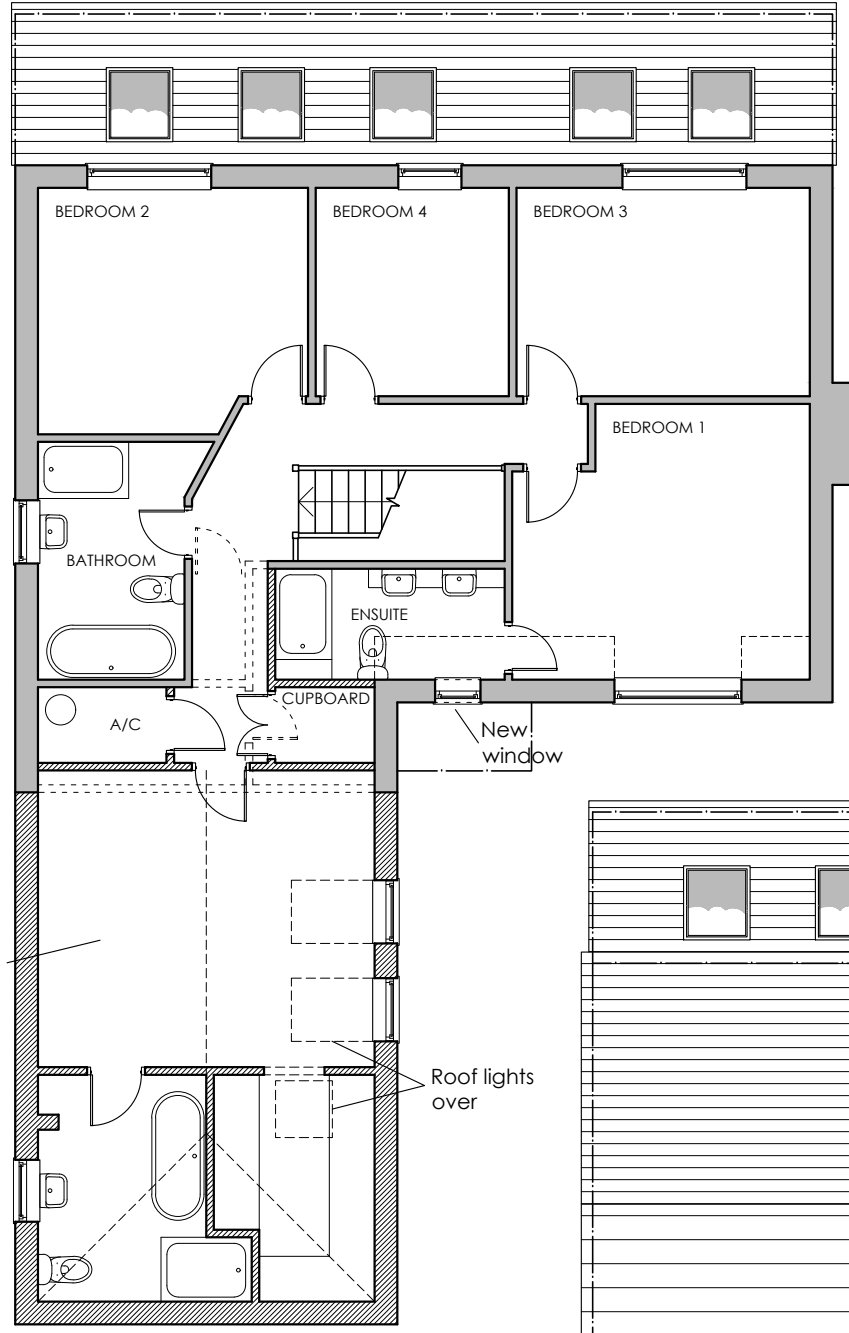

FIRST FLOOR PLAN  
1:100

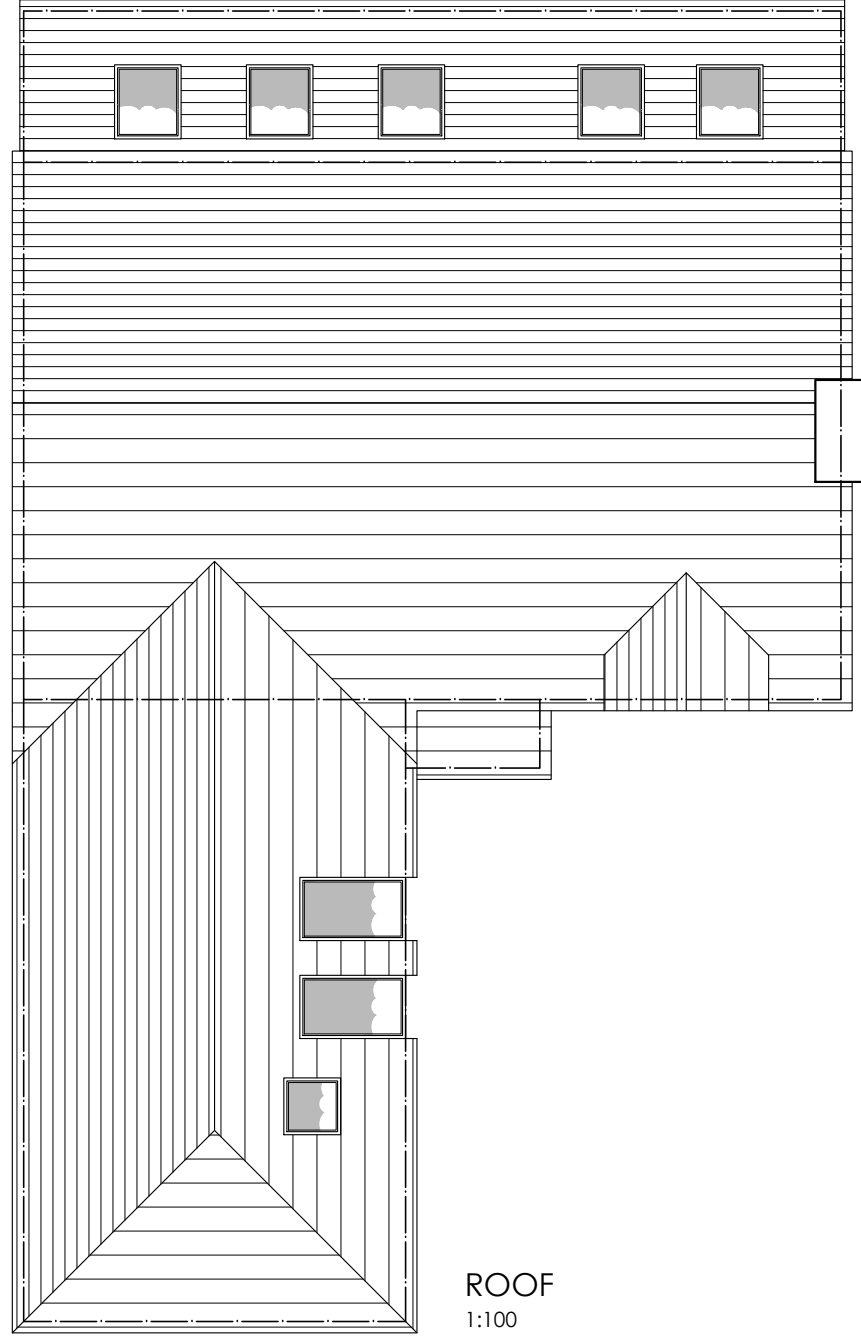

ROOF  
1:100

CLIENT

Mr & Mrs D Kinnersley

JOB TITLE

Proposed Extension  
2 Walnut Tree Close  
Ruscombe

DATE

Jan 20

SCALE

1:100

DRG TITLE

Proposed Plans

JOB No.

1914

DWG No.

05

REV.

-

This page is intentionally left blank