



North elevation(A)

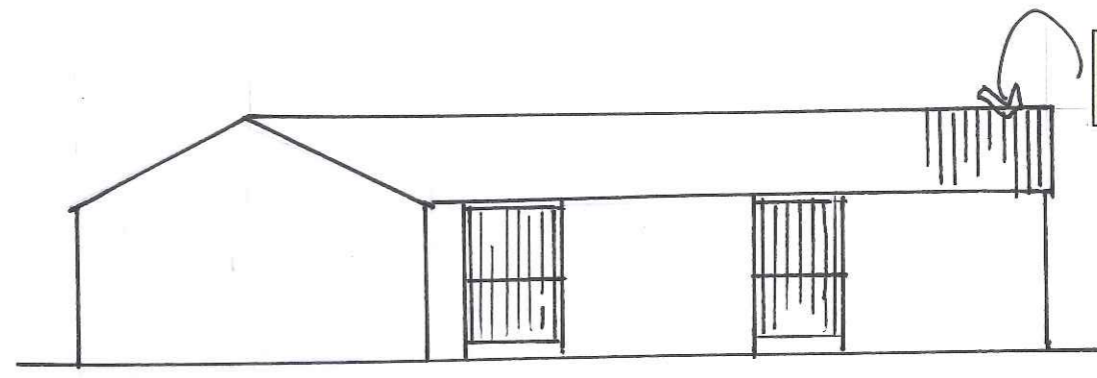


East elevation (C)

Onduline roof or similar profiled product


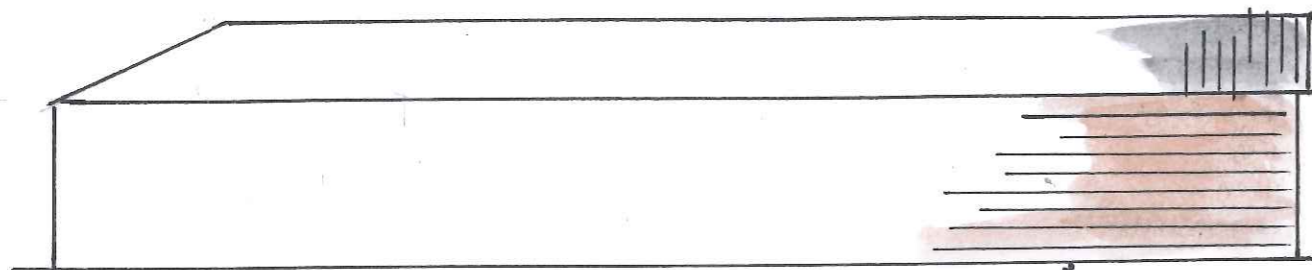


South elevation (B)

Shiplap board exterior

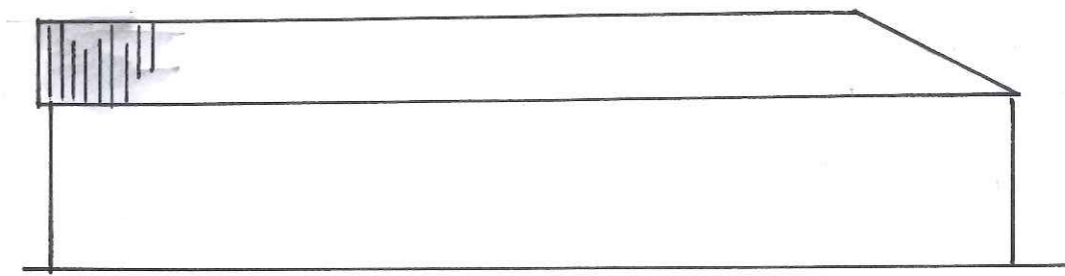

West elevation (D)

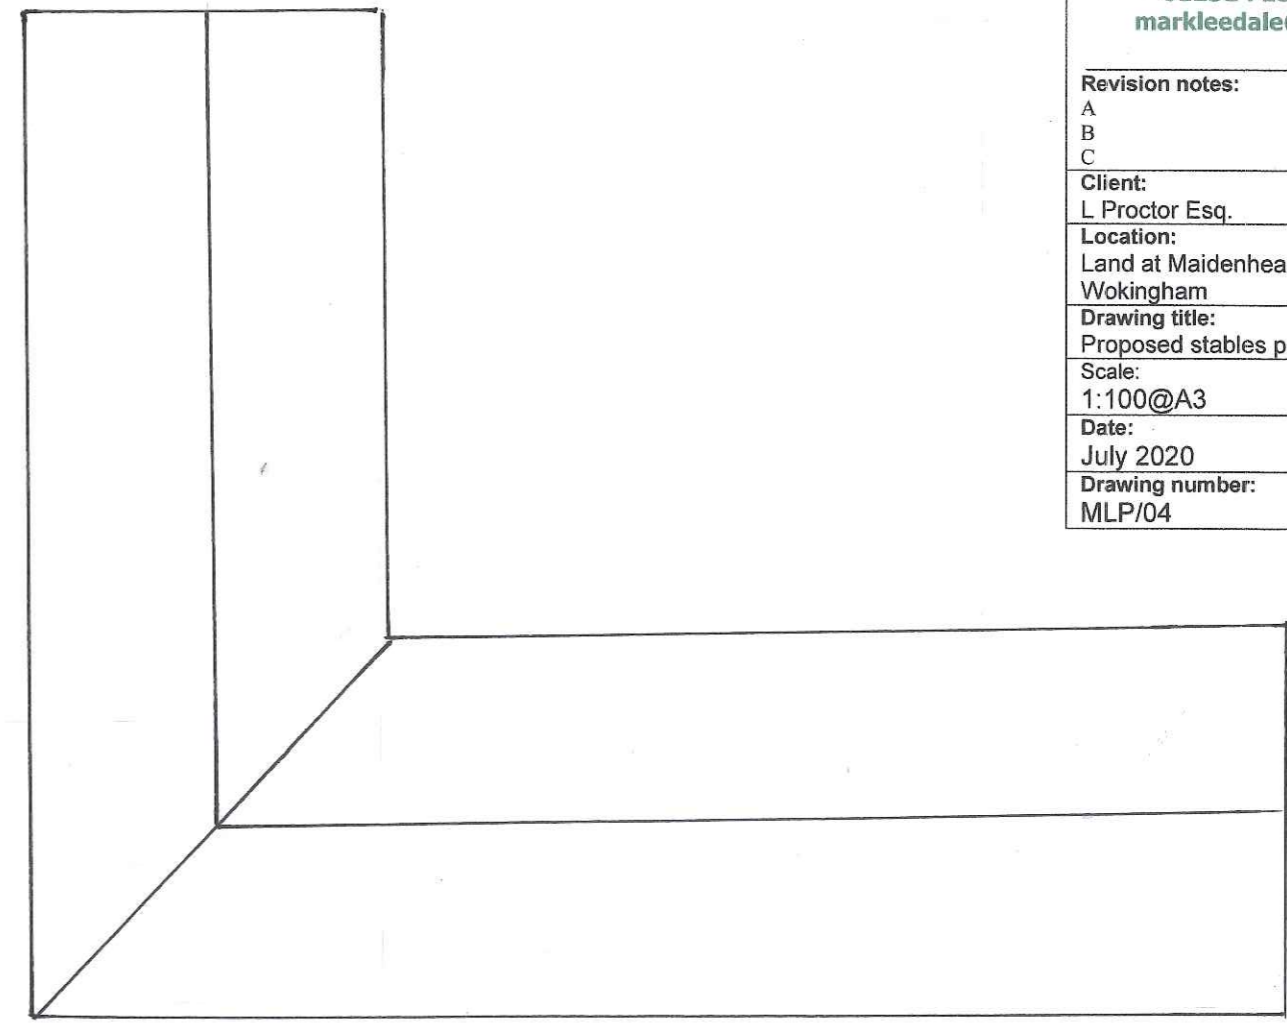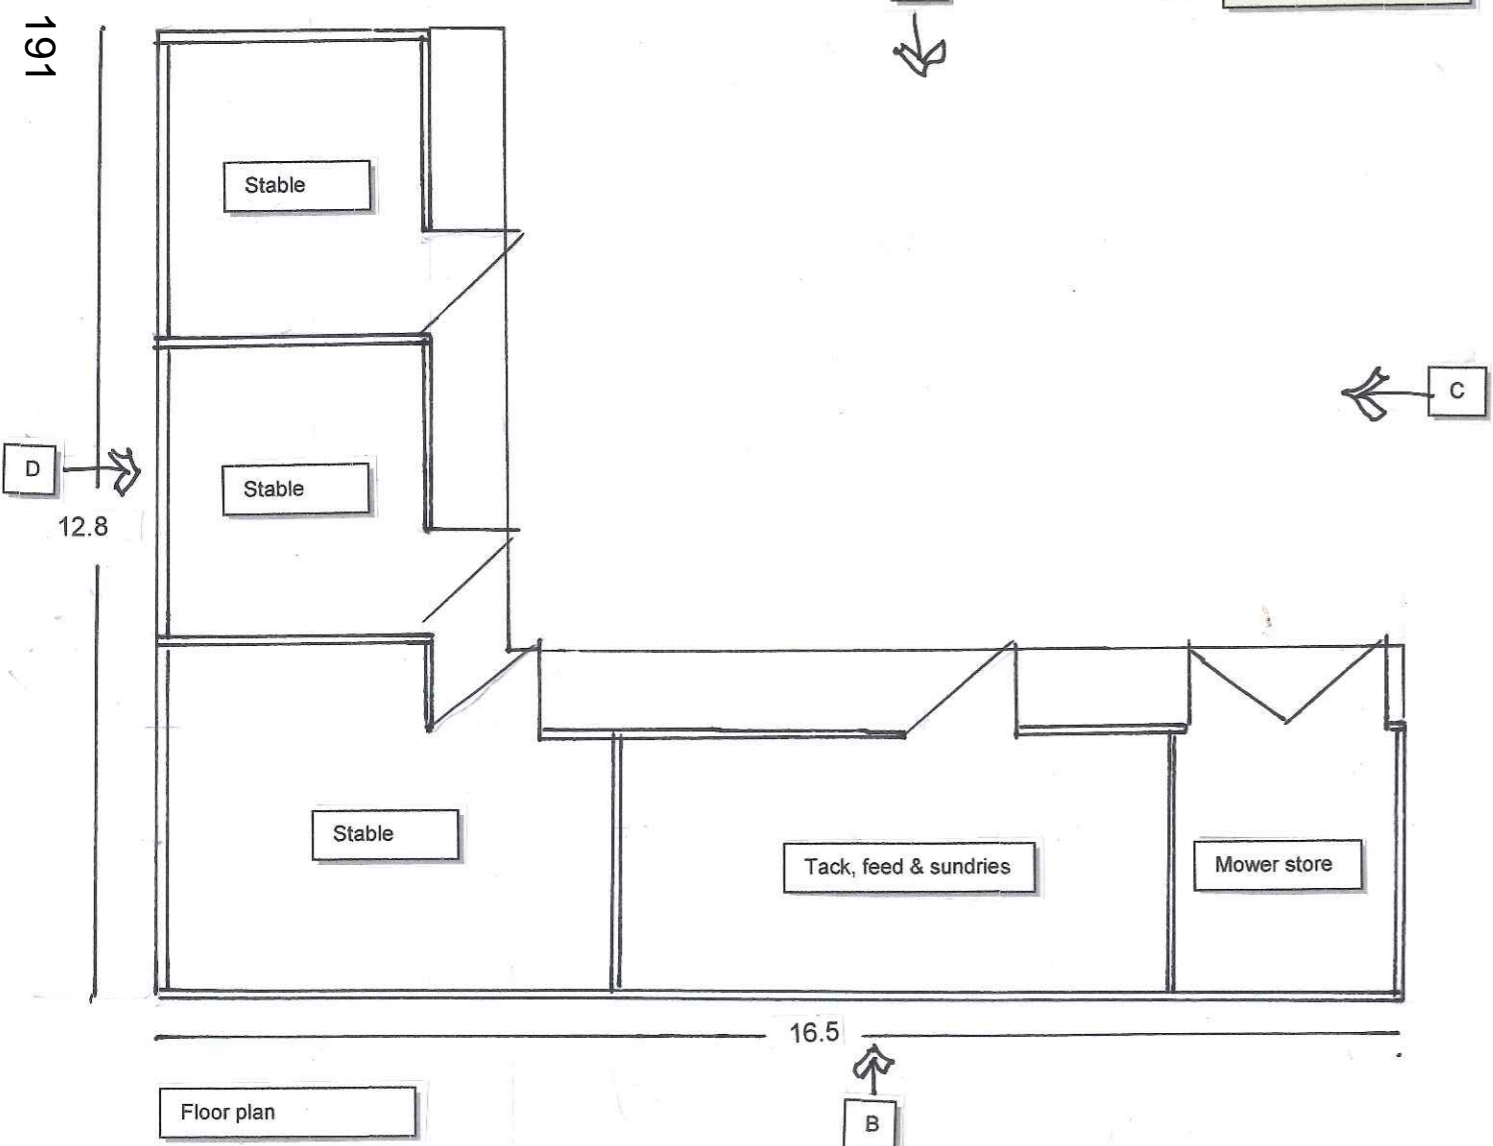

Roof plan



Do not scale except for planning & building regulations purposes

Licence number 100046766

Mark Leedale Planning
Chartered Town Planning
Consultants

52 Crondall Lane,
Farnham,
Surrey GU9 7DD
01252 718855 tel/fax
markleedale@hotmail.com

Revision notes:

- A
- B
- C

Client:
L Proctor Esq.

Location:
Land at Maidenhead Road, Hurst,
Wokingham

Drawing title:
Proposed stables plans & elevations

Scale:
1:100@A3

Date:
July 2020

Drawing number:
MLP/04

This page is intentionally left blank