


193

Maidenhead Road

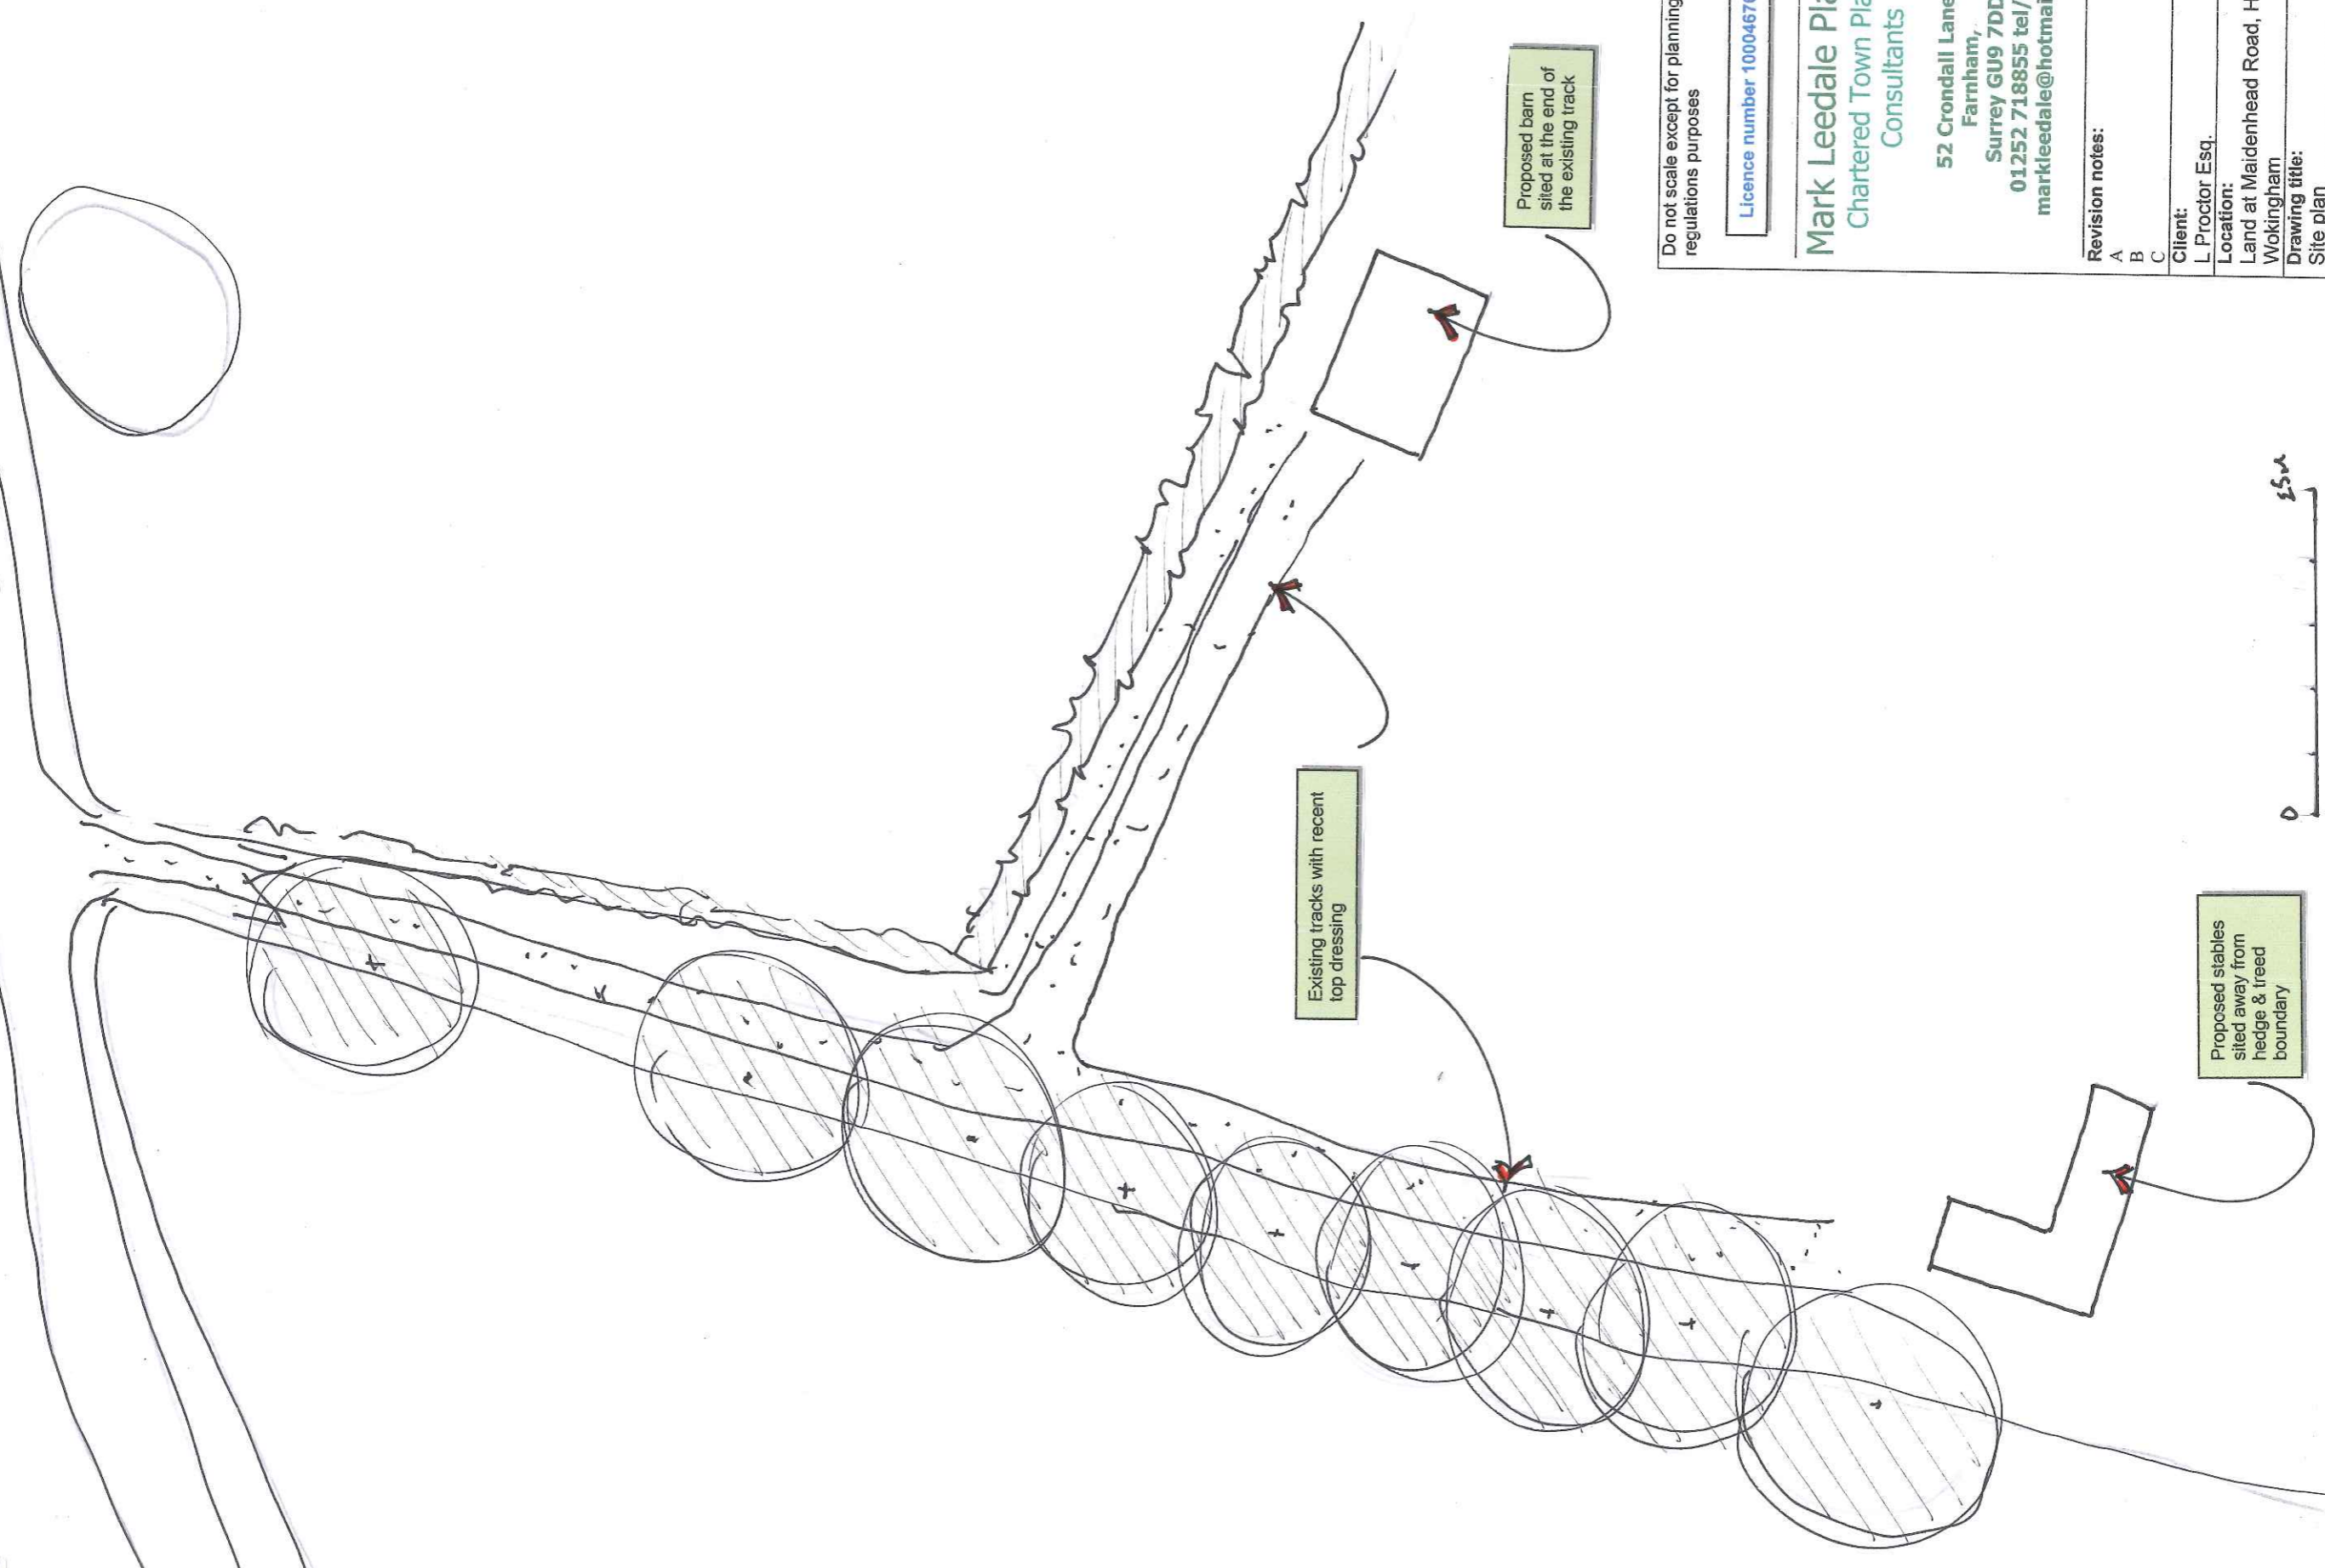

Existing tracks with recent top dressing

Proposed barn sited at the end of the existing track

Proposed stables sited away from hedge & tree boundary



Do not scale except for planning & building regulations purposes

Licence number 100046766

**Mark Leedale Planning**  
Chartered Town Planning  
Consultants

52 Crondall Lane,  
Farnham,  
Surrey GU9 7DD  
01252 718855 tel/fax  
markleedale@hotmail.com

Revision notes:

- A
- B
- C

Client:  
L Proctor Esq.

Location:  
Land at Maidenhead Road, Hurst,  
Wokingham

Drawing title:  
Site plan

Scale:  
1:500@A3

Date:  
July 2020

Drawing number:  
MLP/02

This page is intentionally left blank