


First Floor

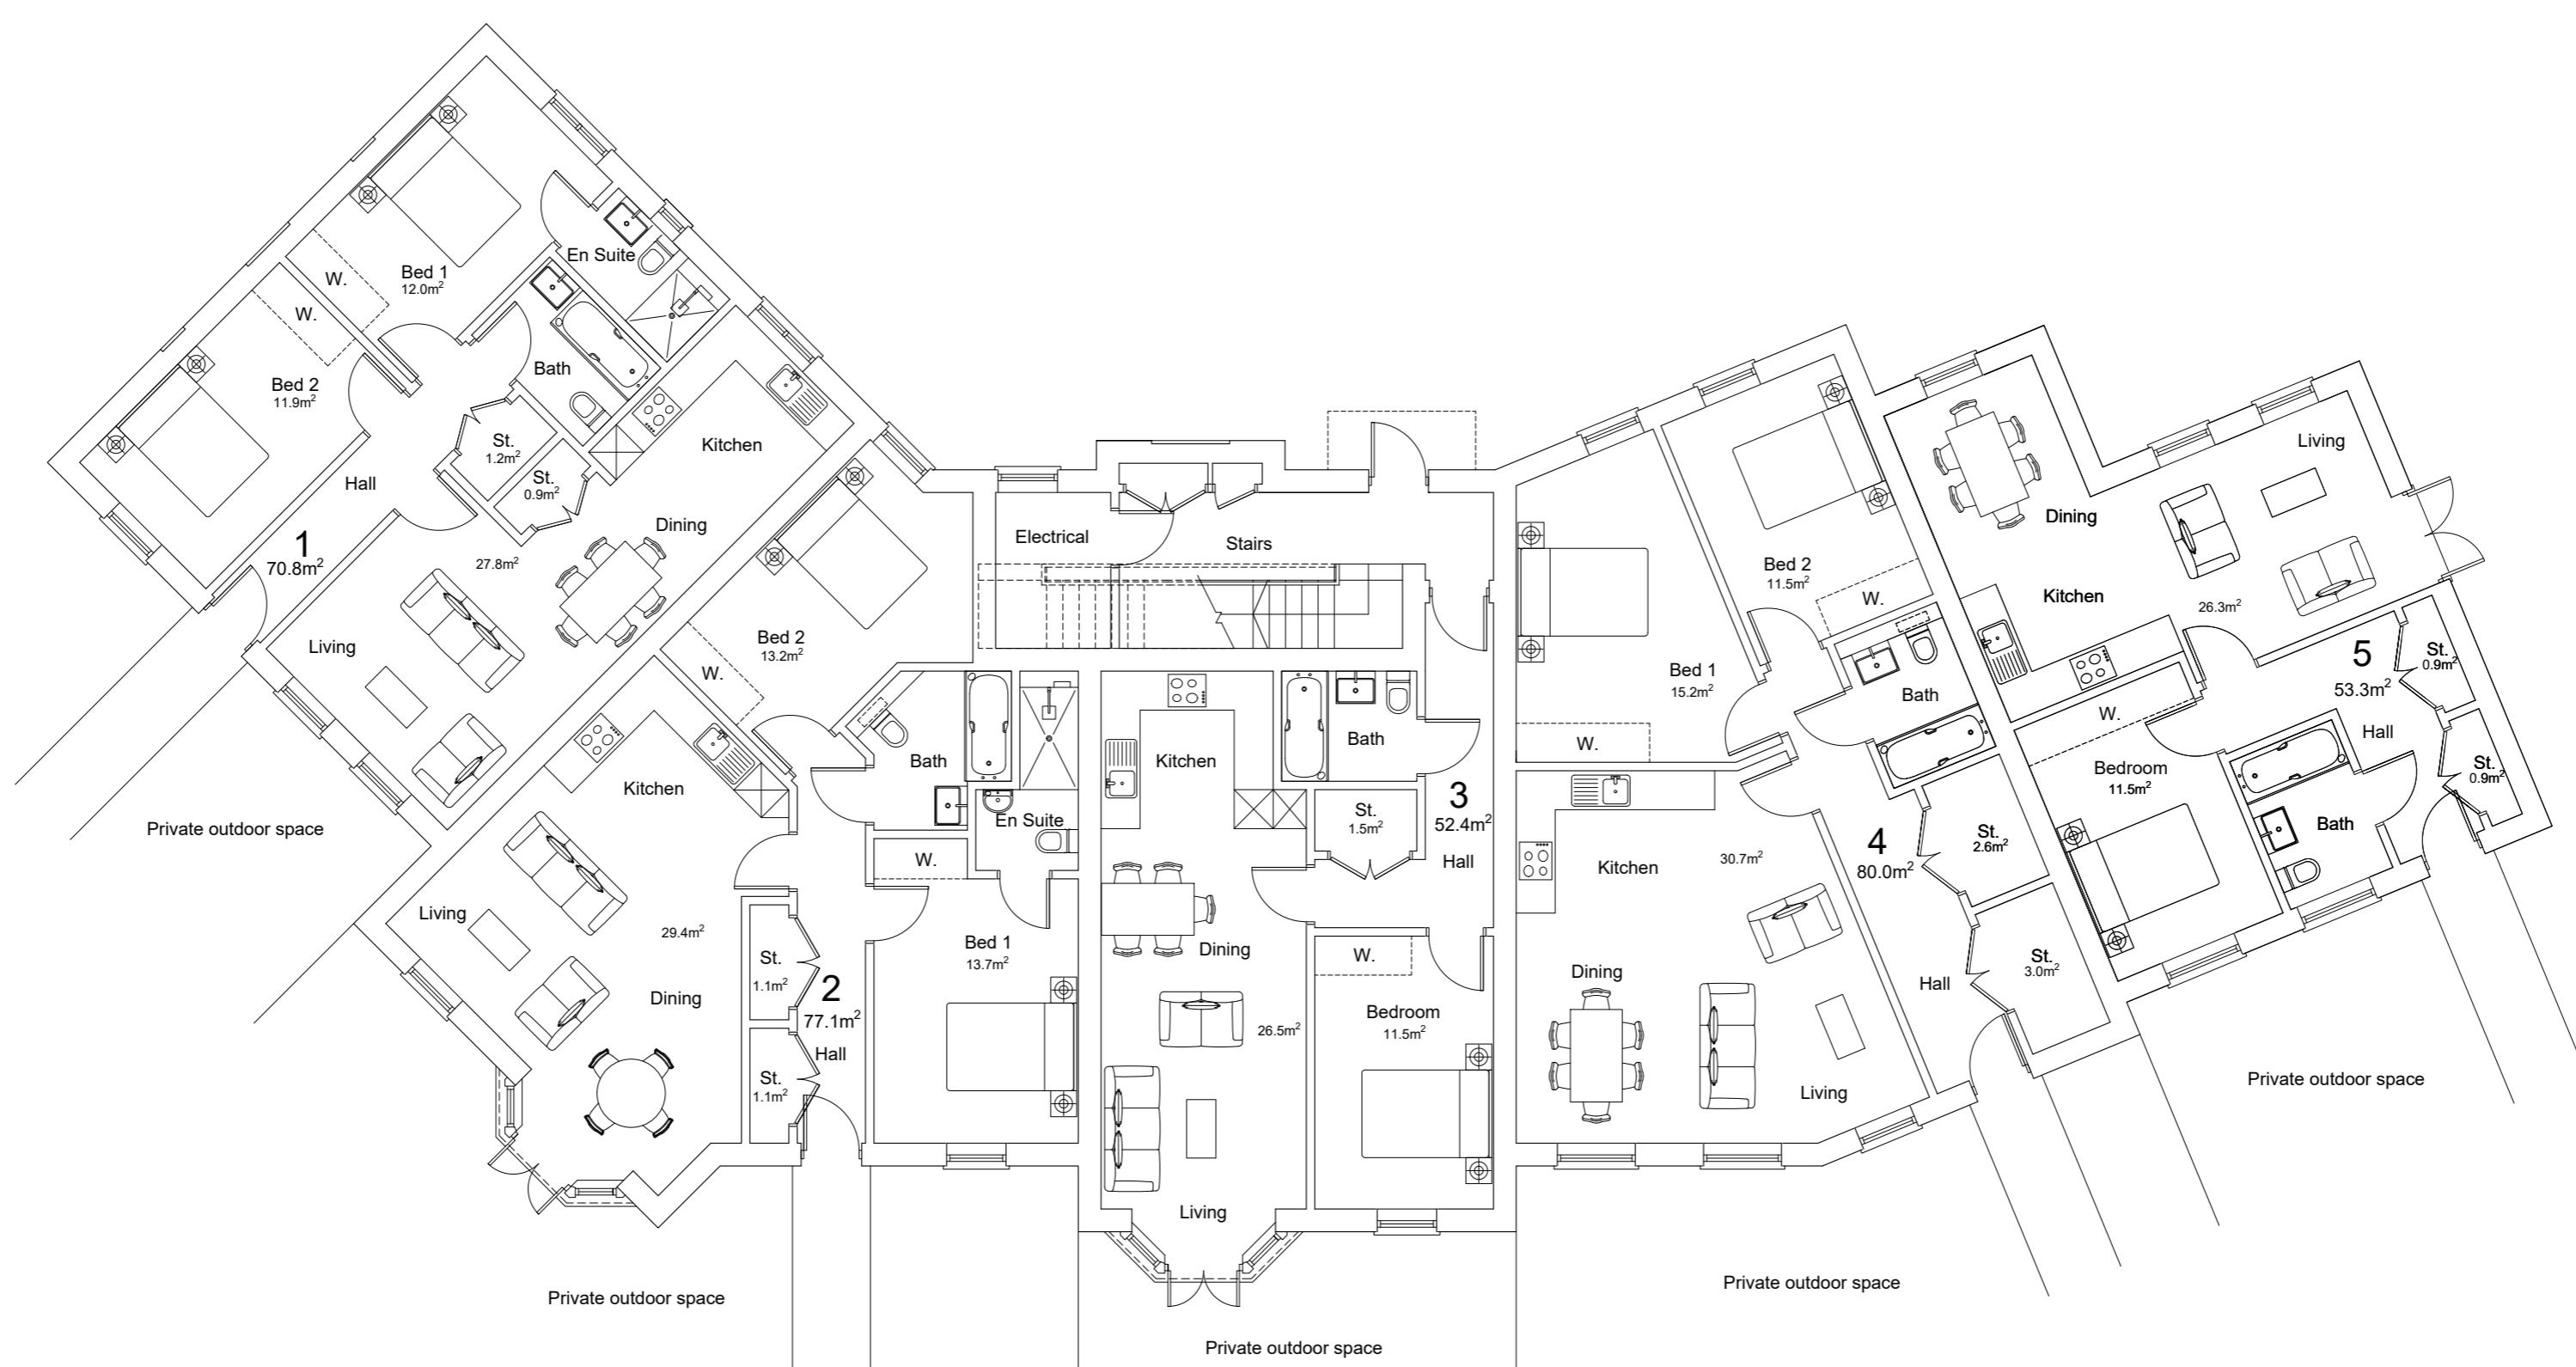

Ground Floor

REV.	DATE	REVISIONS:	BY	REV.	DATE	REVISIONS:	BY	STATUS:
A	07/02/20	General amendments to flat five.	NL					<b>Planning</b>
B	21/02/20	General amendments.	NL					
C	11/03/20	General amendments.	PG					
D	18/09/20	Changed to planning's comments	RPO					
E	23/09/20	Client comments	AL					

CLIENT:	Cleanslate Ltd	PROJECT:	1 Barkham Road, Wokingham
SCALE:	1:100 (A1 ORIGINAL)	DRAWING:	Ground & First Floor Plans
DRAWN:	NL		
DATE:	08/01/20	18270	P110 E



architecture planning masterplanning  
 Suite 4, Trym Lodge, 1 Henbury Road,  
 Westbury on Trym, Bristol, BS 3HG.  
 info@osparchitecture.com www.osparchitecture.com  
 Tel: 0117 3326753

This page is intentionally left blank