



GENERAL KEY

- EXISTING TREES TO REMAIN
- TREES TO BE REMOVED
- EXISTING FARM BUILDINGS
- PROPOSED FARM BUILDING
- PROPOSED NEW ACCESS ROAD
- Gravel/Tarmac
- EXISTING ACCESS ROAD FINISH
- + 62.30
+ 49.50 PROPOSED LEVELS
- S5 SURVEY STATION POINT
- 13.36 DIMENSION (meters)

SURVEY STATIONS			
Name	Easting	Northing	Height
25TN	479243.060	172257.520	40.617
18TN	478332.981	172296.045	40.180
38TN	479209.708	172299.845	40.975
45TN	479169.506	172286.155	40.656
55TN	479209.831	172346.752	39.747
65TN	479266.957	172370.526	38.945
75TN	479297.047	172335.750	38.919
61STN	479295.273	172417.913	37.887
62STN	479286.071	172451.539	37.712

Date	Revisions
A APR 15	PLANNING ISSUE

Bradbeer Planning Limited
 Planning & Development Consultancy

Lyflett Green
 Netter Upfatt
 Stroud
 Gloucestershire
 GL6 7LS

Tel 01453 889102
 Fax 01453 889103
 E-Mail planning@bradbeer.co.uk


Client
Belcher Farms

Job Title
**Hatch Gate Farm
 Lines Road
 Hurst
 Berks**

Drawing Title
**Planning
 Site Layout Plan**

SITE PLAN - scale 1:500

Site Area 1.486 Ha (3.673 acres)

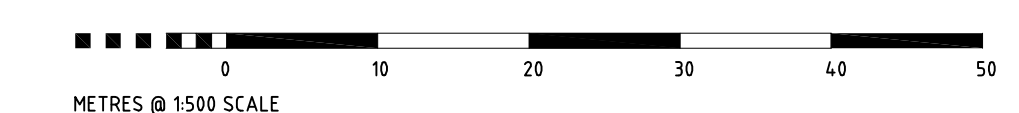

Scale
 1:500 @ A1

Date
 Mar 15

Drawn by
 RW

Drig. No.	Rev.
BPL-17/01	A

