

New Single Garage


Boundary Walls Repaired,  
Driveway Entrance Amended

Parking Plan -  
3no.  
2500 x 5000


Turning Head

Existing Building Outline  
shown in black dash

Existing Garden  
Retained

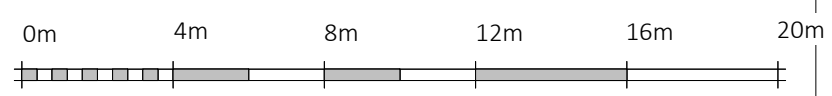

Client: Gordon & Chris Date: July 2021 Scale: 1 : 200 @ A3  
 Project: 160 Reading Road Drawn: PLH Checked: PLH  
 Title: Site Plan Status: For Information  
 Dwg. No: 21001 - S11 BD - ZZ - DR - A - 0004 - P01

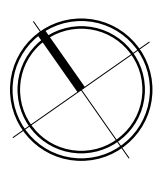

239

**S11.Architecture**  
 creating homes you love  
 e / hello@s11-architecture.co.uk  
 t / 07989 937 588  
 w / S11-Architecture.co.uk

© S11 Architecture - Disclaimer  
 This drawing is copyright of S11-Architecture and shall not be reproduced nor used for any other purpose without the written permission of the Architect.  
 It is the contractors responsibility to ensure full compliance with the Building Regulations and to check and verify all dimensions on site.

This page is intentionally left blank