


© SADLER BROWN LIMITED  
ALL RIGHTS RESERVED. THIS DRAWING IS THE PROPERTY OF SADLER BROWN LIMITED. IT IS TO BE USED ONLY FOR THE PROJECT AND SITE SPECIFICALLY IDENTIFIED HEREIN. NO PART OF THIS DRAWING IS TO BE REPRODUCED OR TRANSMITTED IN ANY FORM OR BY ANY MEANS, ELECTRONIC, MECHANICAL, PHOTOCOPYING, RECORDING, OR BY ANY INFORMATION STORAGE AND RETRIEVAL SYSTEM, WITHOUT THE WRITTEN PERMISSION OF SADLER BROWN LIMITED. THE ACT OF USING THIS DRAWING WITHOUT THE WRITTEN PERMISSION OF SADLER BROWN LIMITED IS STRICTLY PROHIBITED.  
REVISIONS TO BE MADE IN CONSULTATION WITH THE CLIENT AND SAFETY.  
APPROVED BY: [Signature]

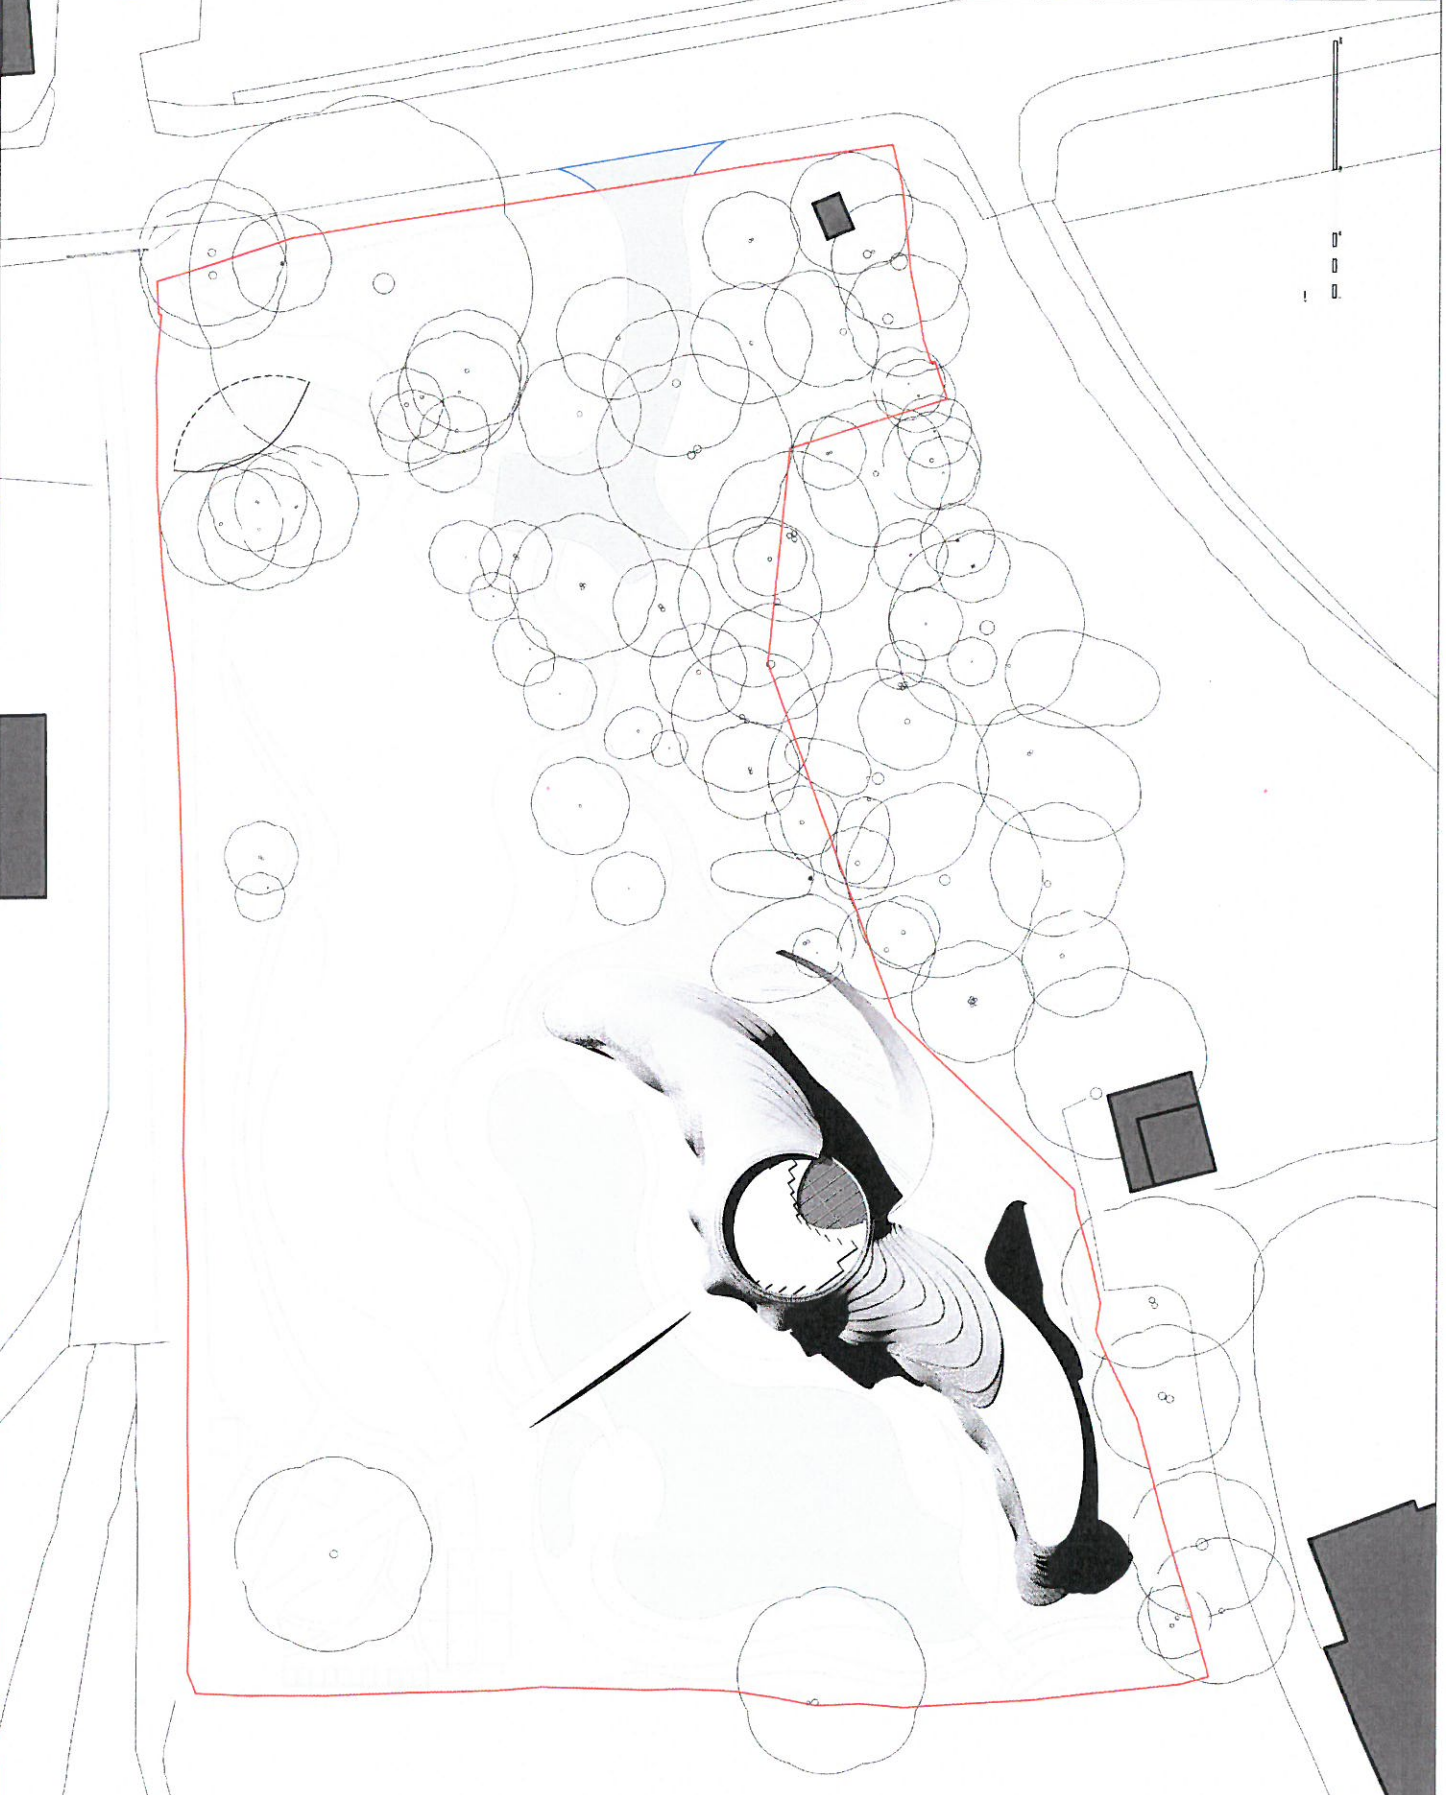

REV	DATE	REV DESCRIPTION	DESIGN


PROJECT: CLIENT: DRAWING: DRAWN: CHECKED: DATE: 8/11

SCALE: SHEET SIZE: DRAWING: CHECKED: DATE: 8/11

**SADLER BROWN ARCHITECTURE**  
MURRAY GIBSON, DIRECTOR | 1000 WEST 10TH AVENUE, SUITE 1000  
DENVER, CO 80202 | P: 303.733.8888 | WWW.SADLERBROWN.COM

DRAWING NO: STATUS: REVISION:

© 2014 BROWN PAPER  
 ALL RIGHTS RESERVED  
 THIS MAP IS A SERVICE OF BROWN PAPER ARCHITECTURE AND IS PROVIDED AS AN INFORMATIONAL SERVICE ONLY. IT IS NOT A CONTRACT AND SHOULD NOT BE USED FOR ANY OTHER PURPOSE. THE USER ASSUMES ALL LIABILITY FOR THE ACCURACY OF THIS SERVICE.  
 BROWN PAPER ARCHITECTURE  
 1000 15th Street, NW  
 Washington, DC 20004  
 202-462-1000  
 www.brownpaperarchitecture.com

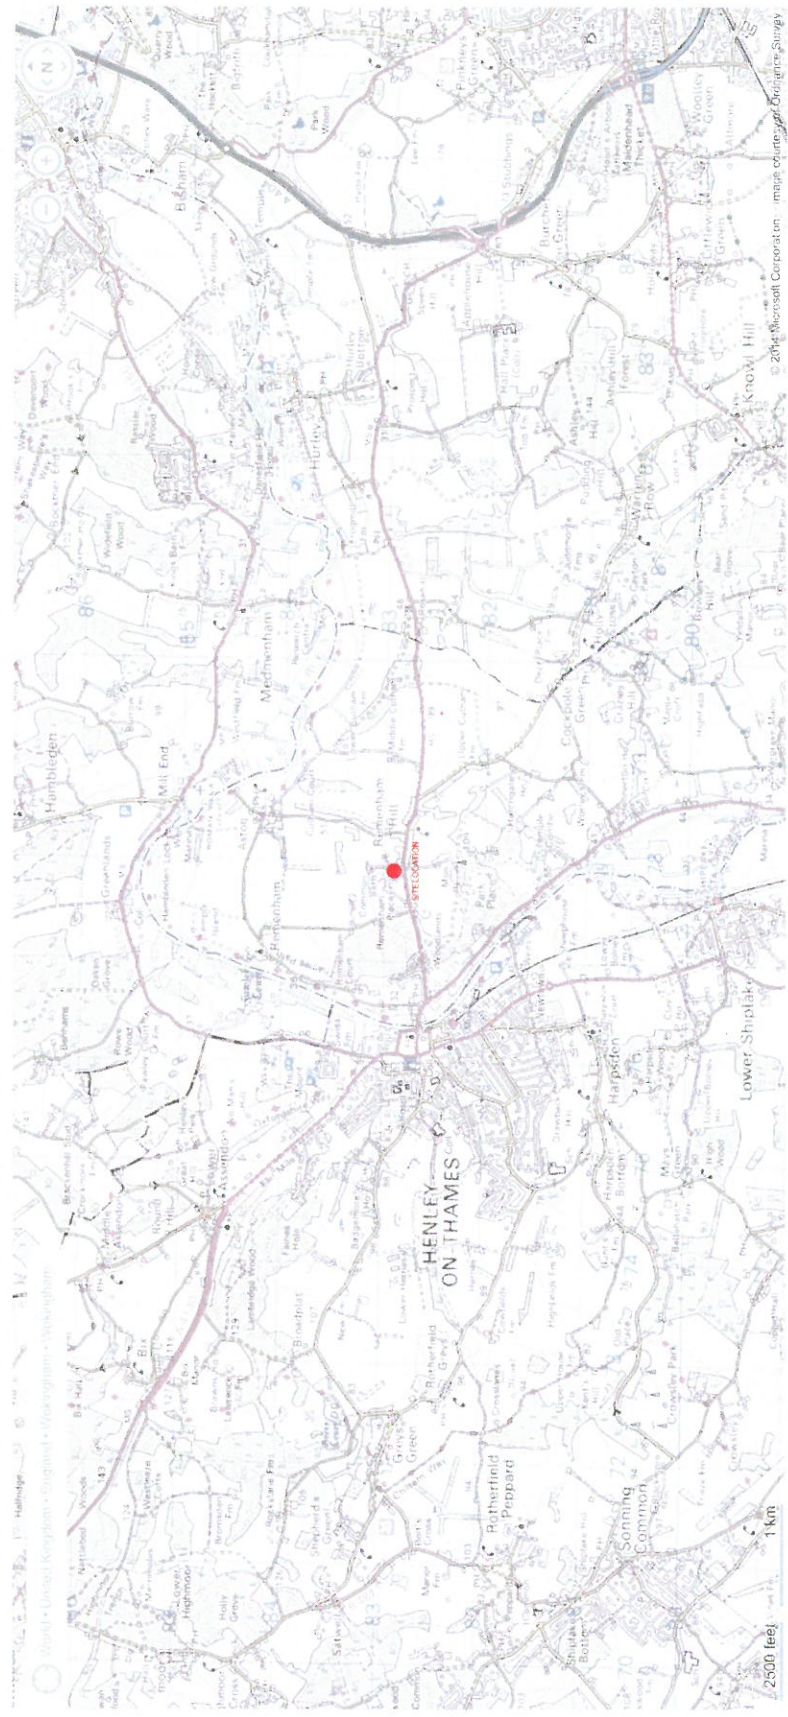

204

REV	DATE	DESCRIPTION
1		PROJECT
		ARCADIAN WATERS
		CLIENT
		DRAWING
		SCALE
		SHEET SIZE
		DRAWN
		CHECKED
		DATE

**SADLER BROWN ARCHITECTURE**  
 1000 15th Street, NW  
 Washington, DC 20004  
 202-462-1000  
 www.sadlerbrown.com

JOB NO.	DRAWING NO.	REVISION
STATUS		


10. SADLER BROWN ARCHITECTURE  
 11. THIS DRAWING IS THE PROPERTY OF SADLER BROWN ARCHITECTURE. IT IS TO BE USED ONLY FOR THE PROJECT AND SITE SPECIFICALLY IDENTIFIED HEREON. IT IS NOT TO BE REPRODUCED, COPIED, OR TRANSMITTED IN ANY FORM OR BY ANY MEANS, ELECTRONIC OR MECHANICAL, INCLUDING PHOTOCOPYING, RECORDING, OR BY ANY INFORMATION STORAGE AND RETRIEVAL SYSTEM, WITHOUT THE EXPRESS WRITTEN PERMISSION OF SADLER BROWN ARCHITECTURE. ANY UNAUTHORIZED REPRODUCTION OR TRANSMISSION OF THIS DRAWING IS STRICTLY PROHIBITED AND WILL BE PROSECUTED TO THE FULL EXTENT OF THE LAW.  
 12. THE USER OF THIS DRAWING IS RESPONSIBLE FOR OBTAINING ALL NECESSARY PERMITS AND APPROVALS FROM THE APPROPRIATE AGENCIES.  
REV	DATE	DESCRIPTION	BY	CHKD


PROJECT: \_\_\_\_\_  
 CLIENT: \_\_\_\_\_  
 DRAWING: \_\_\_\_\_  
 SCALE: \_\_\_\_\_ SHEET SIZE: \_\_\_\_\_ DRAWN: \_\_\_\_\_ CHECKED: \_\_\_\_\_ DATE: \_\_\_\_\_  
 @ A1  
**SADLER BROWN ARCHITECTURE**  
 10000 100th Ave NE, Suite 1000, Redmond, WA 98073  
 P: 206.881.1111 F: 206.881.1112 www.sadlerbrown.com

DRAWING NO.	REVISION



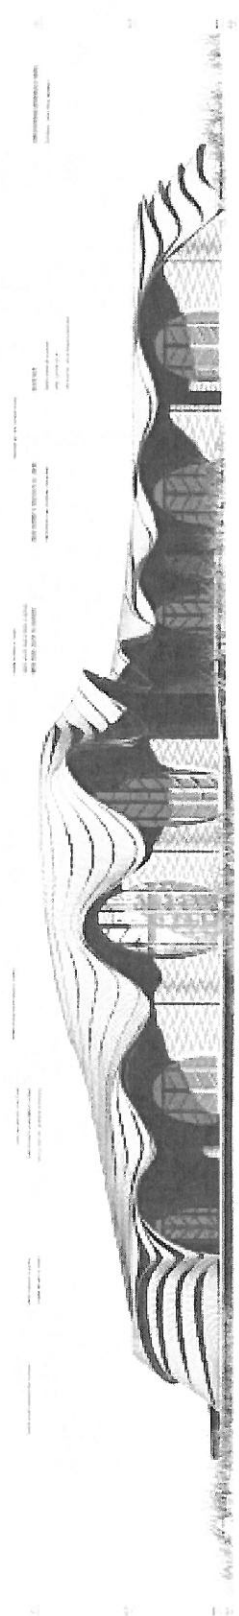

East Elevation

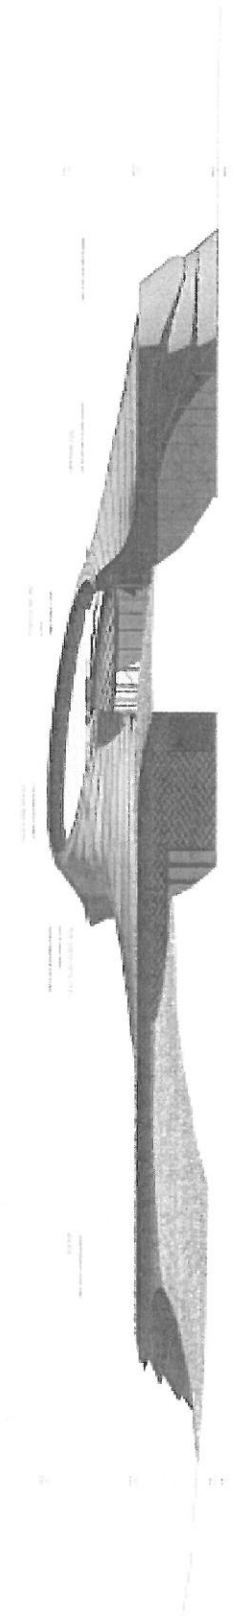

West Elevation


1. ALL DRAWINGS ARE THE PROPERTY OF SADLER BROWN ARCHITECTURE. NO PART OF THIS DRAWING IS TO BE REPRODUCED OR TRANSMITTED IN ANY FORM OR BY ANY MEANS, ELECTRONIC OR MECHANICAL, INCLUDING PHOTOCOPYING, RECORDING, OR BY ANY INFORMATION STORAGE AND RETRIEVAL SYSTEM, WITHOUT THE WRITTEN PERMISSION OF SADLER BROWN ARCHITECTURE.

2. THE CLIENT IS RESPONSIBLE FOR OBTAINING ALL NECESSARY PERMITS AND APPROVALS FROM THE APPROPRIATE AGENCIES. SADLER BROWN ARCHITECTURE IS NOT RESPONSIBLE FOR ANY DELAYS OR COSTS INCURRED AS A RESULT OF THE CLIENT'S FAILURE TO OBTAIN SUCH PERMITS AND APPROVALS.

3. THE CLIENT IS RESPONSIBLE FOR OBTAINING ALL NECESSARY PERMITS AND APPROVALS FROM THE APPROPRIATE AGENCIES. SADLER BROWN ARCHITECTURE IS NOT RESPONSIBLE FOR ANY DELAYS OR COSTS INCURRED AS A RESULT OF THE CLIENT'S FAILURE TO OBTAIN SUCH PERMITS AND APPROVALS.

4. DRAWINGS NOT TO BE USED FOR CONSTRUCTION WITHOUT THE WRITTEN PERMISSION OF SADLER BROWN ARCHITECTURE.

5. DRAWINGS TO BE USED FOR CONSTRUCTION SHALL BE THE LATEST REVISION.

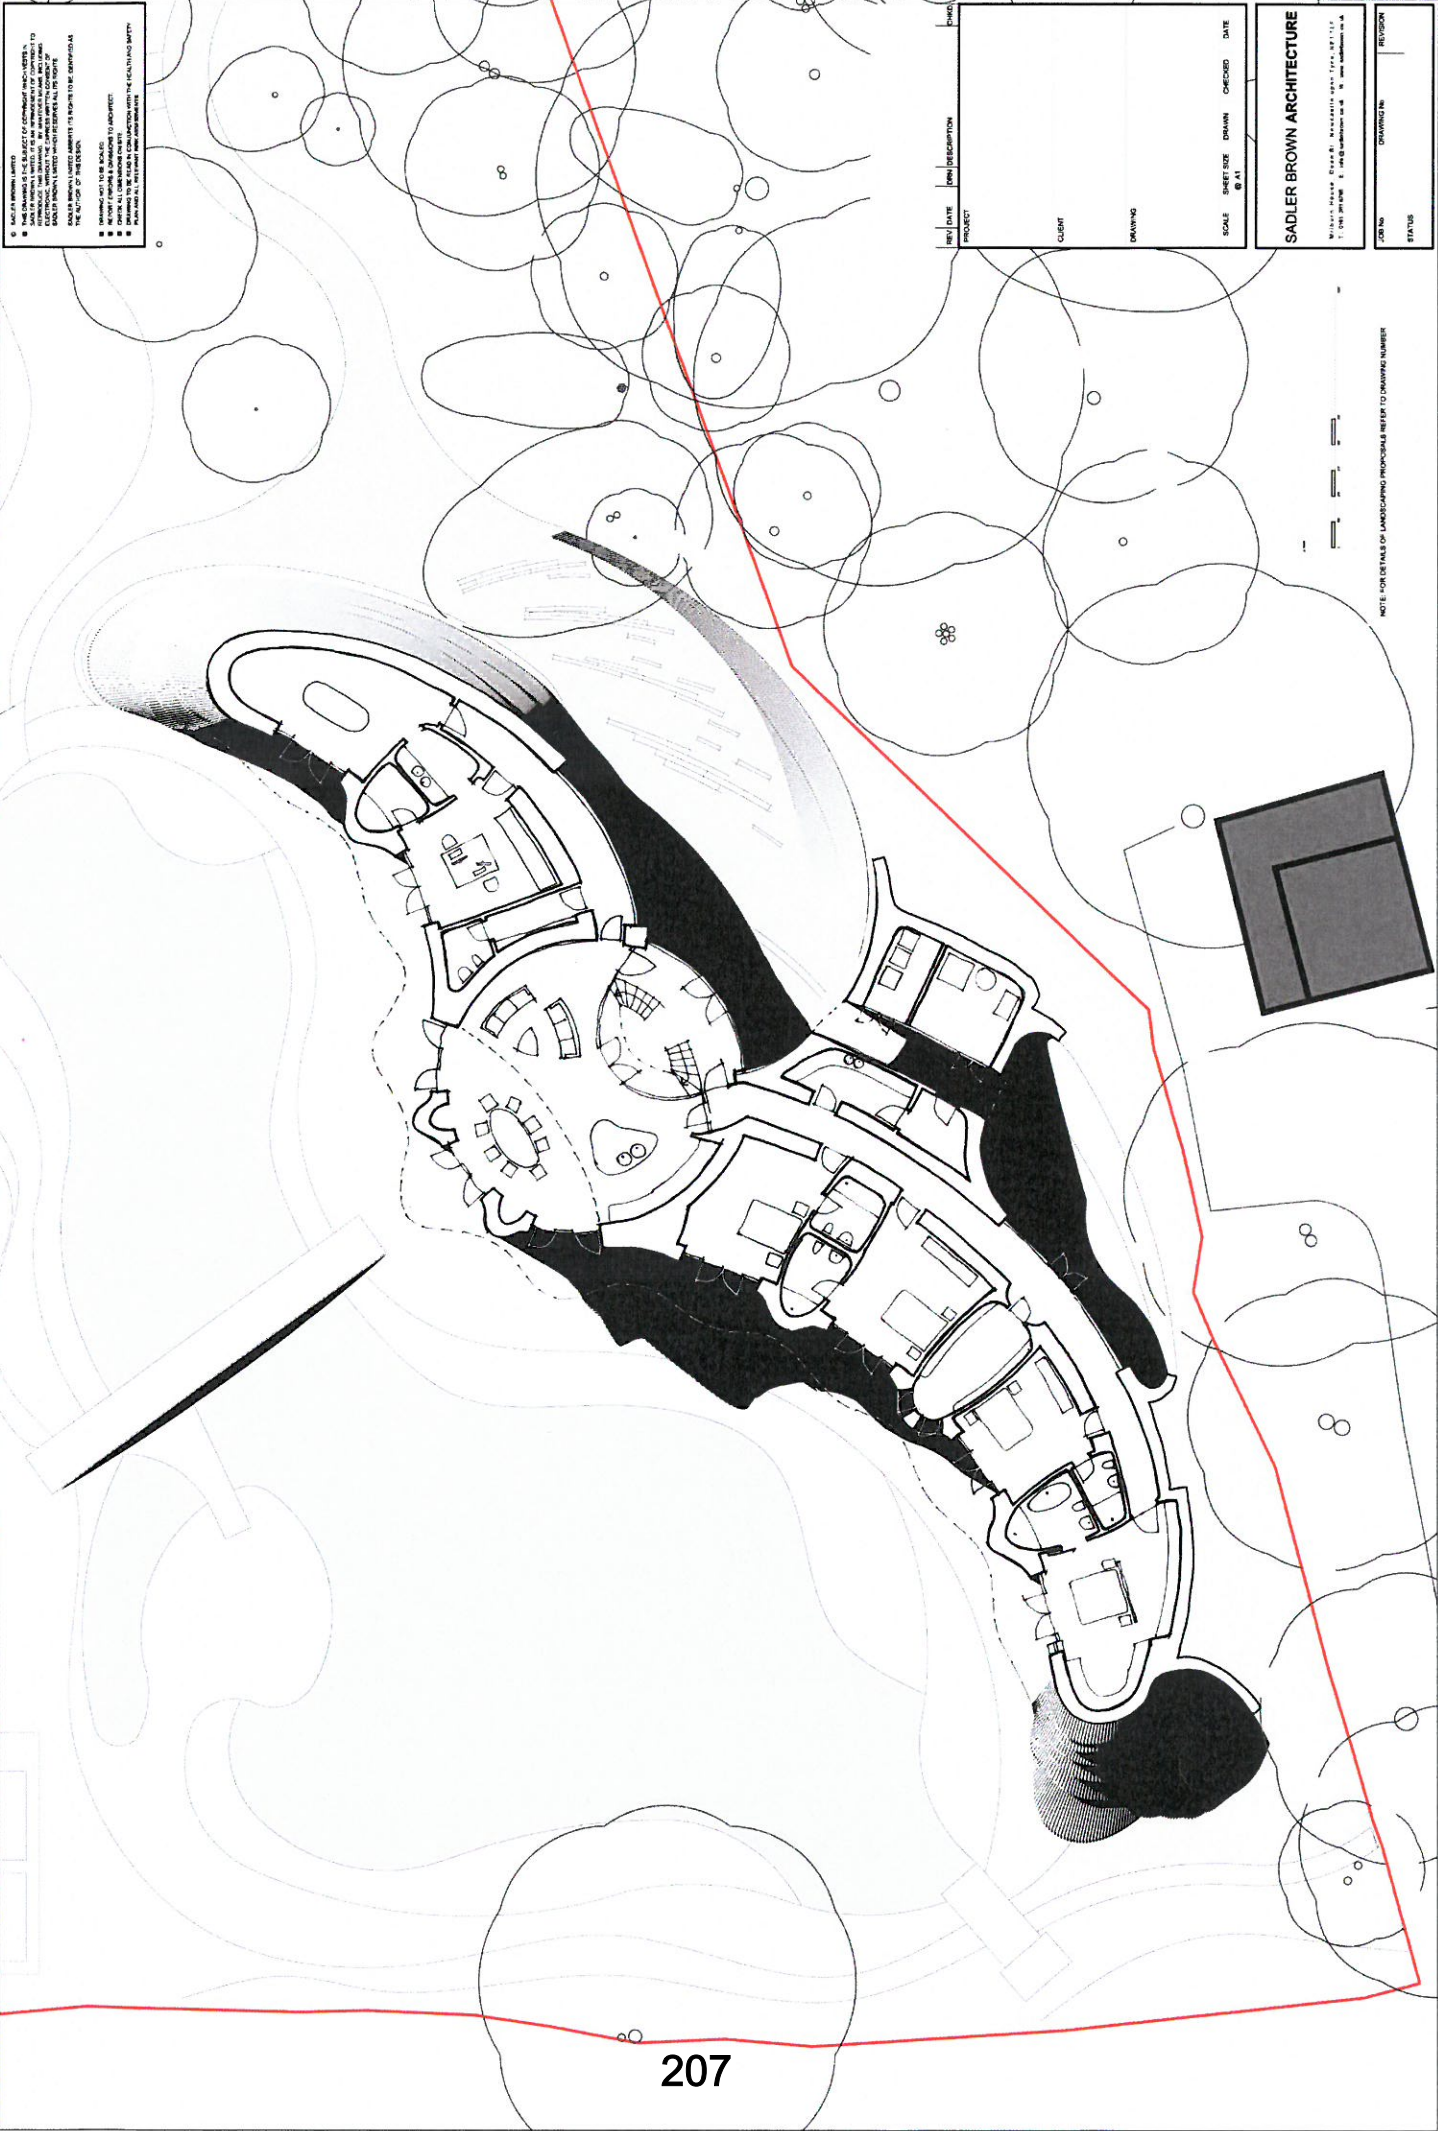

REV	DATE	DESCRIPTION	BY	CHKD

CLIENT: \_\_\_\_\_  
 DRAWING: \_\_\_\_\_

SCALE: \_\_\_\_\_  
 SHEET SIZE: \_\_\_\_\_  
 DRAWN: \_\_\_\_\_  
 CHECKED: \_\_\_\_\_  
 DATE: \_\_\_\_\_


**SADLER BROWN ARCHITECTURE**  
 1000 ...  
 ...  
 ...

JOB No.	DRAWING No.	REVISION

STATUS: \_\_\_\_\_



© SADLER BROWN ARCHITECTS  
 THIS DRAWING IS THE PROPERTY OF SADLER BROWN ARCHITECTS AND IS NOT TO BE REPRODUCED OR TRANSMITTED IN ANY FORM OR BY ANY MEANS, ELECTRONIC OR MECHANICAL, WITHOUT THE EXPRESS WRITTEN PERMISSION OF SADLER BROWN ARCHITECTS. ALL RIGHTS RESERVED.  
 THE ARCHITECT'S OFFICE IS NOT RESPONSIBLE FOR THE ACCURACY OF THE INFORMATION PROVIDED BY OTHER PROFESSIONALS.  
 ALL DIMENSIONS ARE TO FACE UNLESS OTHERWISE NOTED.  
 ALL MATERIALS AND FINISHES ARE TO BE AS SHOWN UNLESS OTHERWISE NOTED.  
 ALL WORK IS TO BE IN ACCORDANCE WITH THE CALIFORNIA BUILDING CODE AND ALL APPLICABLE REGULATIONS.  
 ALL WORK IS TO BE IN ACCORDANCE WITH THE CALIFORNIA SAFETY CODE AND ALL APPLICABLE REGULATIONS.

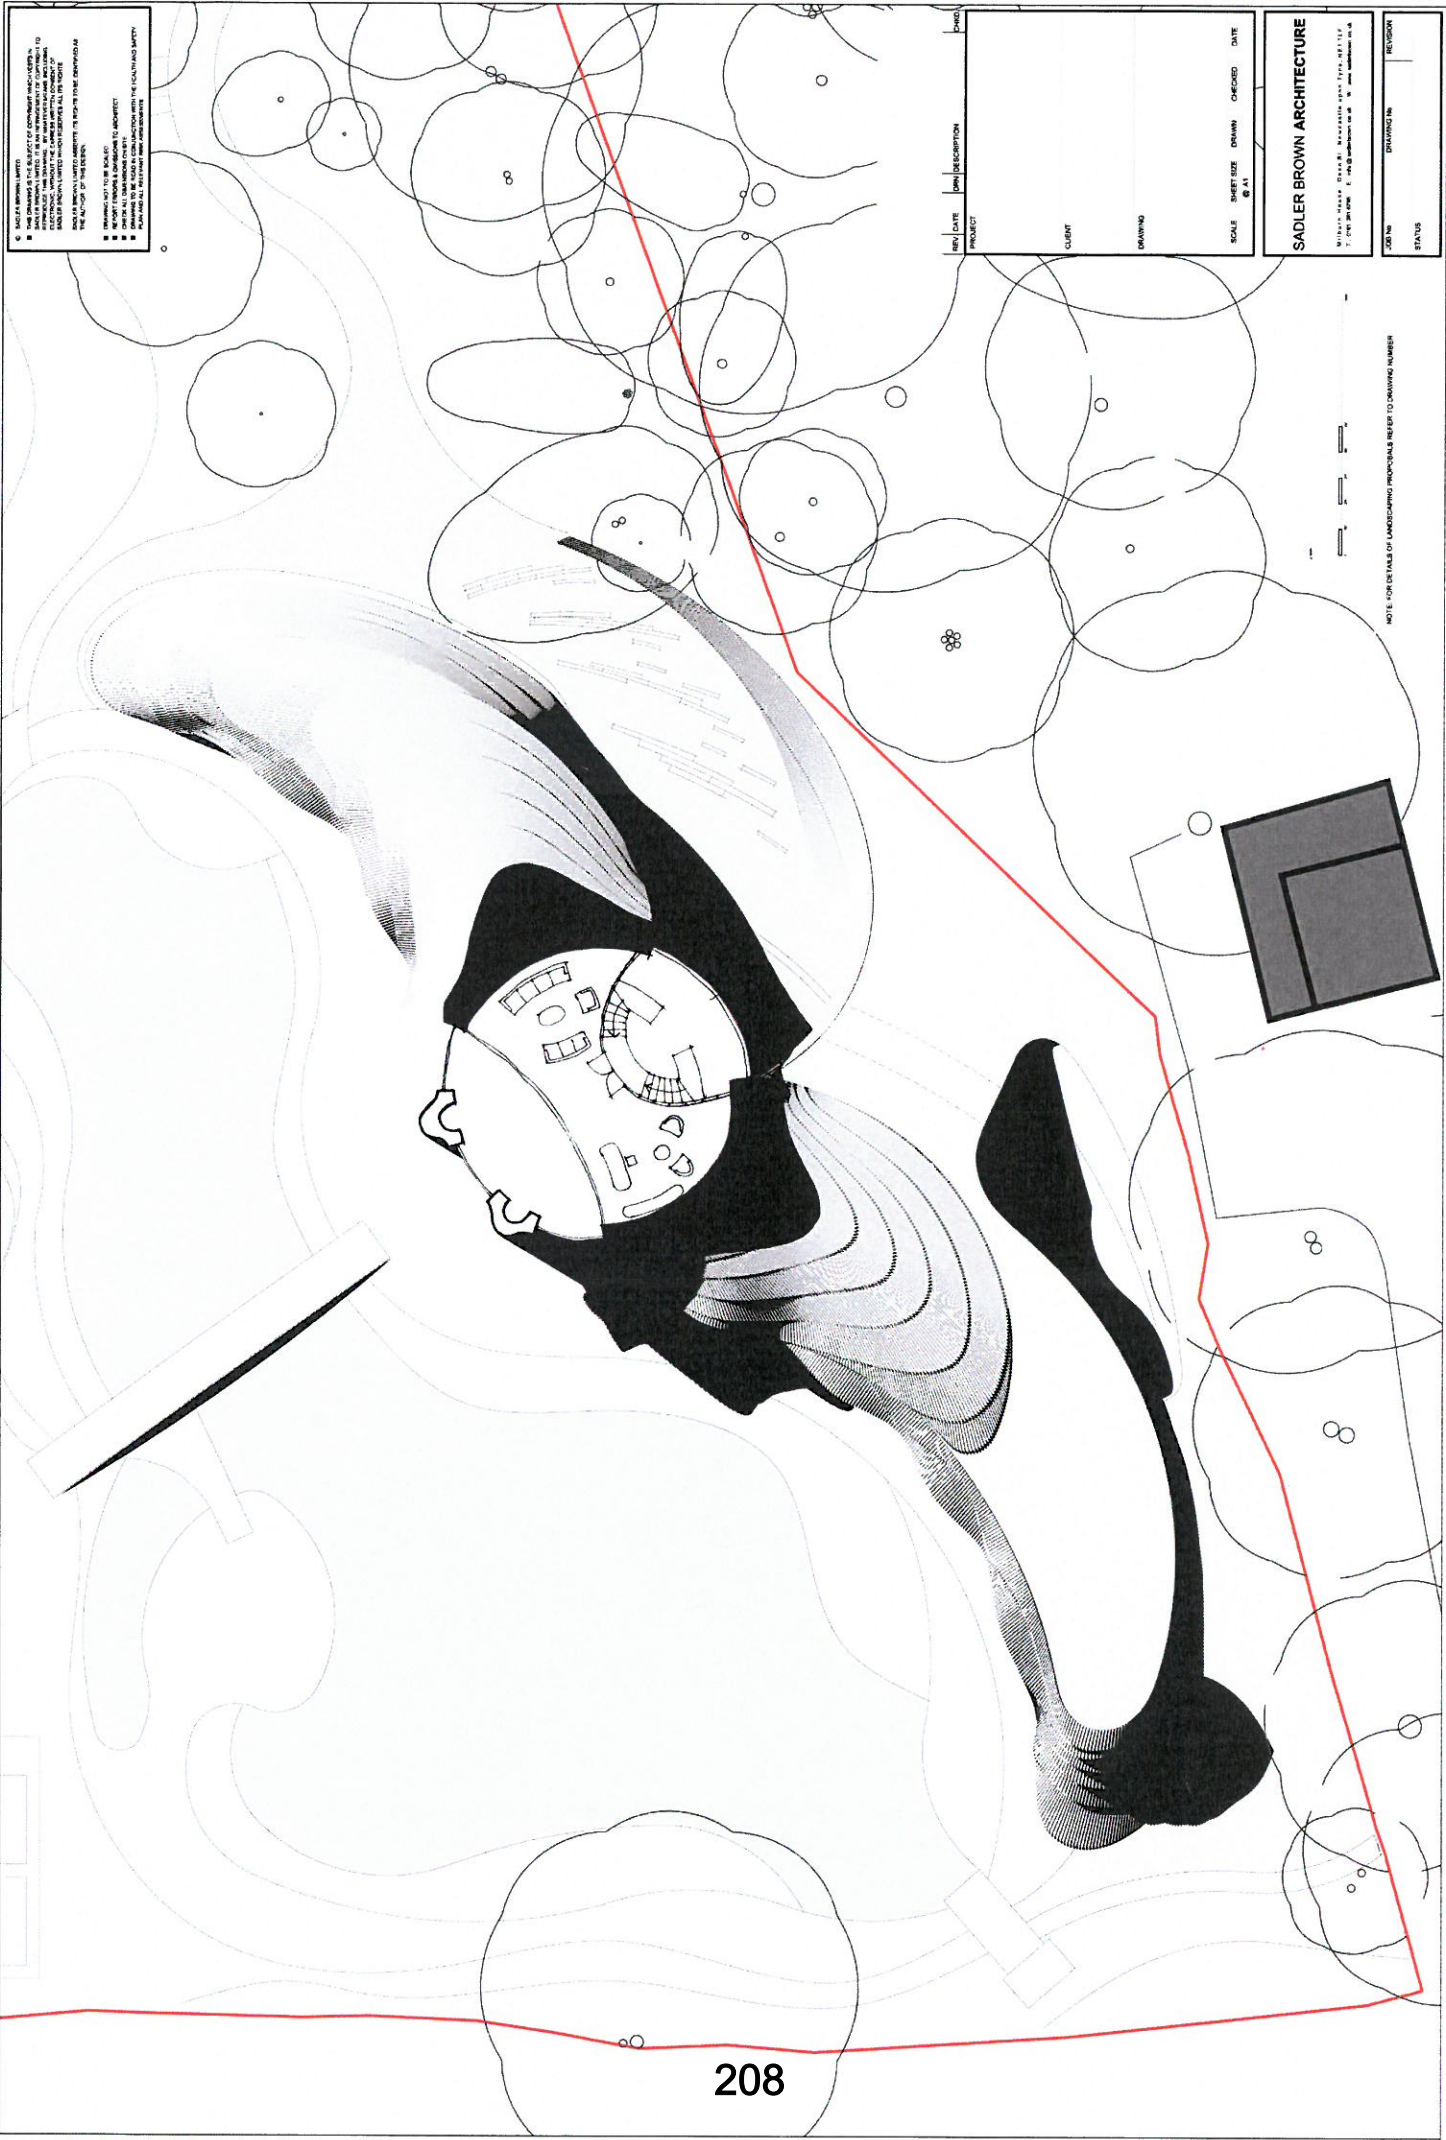

PROJECT	NO. 1001	DESCRIPTION	DATE
CLIENT			
DRAWING			
SCALE	AS SHOWN	DRAWN	CHECKED
			DATE

**SADLER BROWN ARCHITECTURE**  
 1001 10th Street, Suite 100, San Francisco, CA 94103  
 Tel: 415.774.1001 Fax: 415.774.1002  
 www.sadlerbrown.com

JOB NO. \_\_\_\_\_ DRAWING NO. \_\_\_\_\_ REVISION \_\_\_\_\_  
 STATUS \_\_\_\_\_

NOTE: CONSULT ALL UNDERGROUND UTILITIES BEFORE CONSTRUCTION.

© SADLER BROWN ARCHITECT  
 ALL RIGHTS RESERVED. NO PART OF THIS DOCUMENT MAY BE REPRODUCED OR TRANSMITTED IN ANY FORM OR BY ANY MEANS, ELECTRONIC OR MECHANICAL, INCLUDING PHOTOCOPYING, RECORDING, OR BY ANY INFORMATION STORAGE AND RETRIEVAL SYSTEM, WITHOUT THE EXPRESS WRITTEN PERMISSION OF SADLER BROWN ARCHITECT. THE ARCHITECT'S RESPONSIBILITY IS TO THE CLIENT AND NOT TO THE PUBLIC. 



REV | DATE | DESCRIPTION | CHECKED  
 A 04.02.18 BD Updated scheme to reflect South East Regional Design Panel on 19.08.14 and QLS 1.1.14  
 PROJECT: ARCADIAN WATERS  
 CLIENT: MR & MRS POULOS  
 DRAWING: PROPOSED EXTERNAL PERSPECTIVE 01  
 SCALE: 1/4" = 1'-0"  
 SHEET SIZE: 24" x 36"  
 DRAWN: MR  
 CHECKED: MR  
 DATE: 31.01.14

SADLER BROWN ARCHITECTURE  
 MILLERS GREEN, BRIGHTON, SUSSEX BN1 9JF  
 T: 01323 566000 F: 01323 566001 W: www.sadlerbrown.co.uk  
 JOB No: 21245 DRAWING No: AL(0)011 REVISION: A  
 STATUS: PLANNING

**This page is intentionally left blank**