



01 GROUND FLOOR
102 1:200

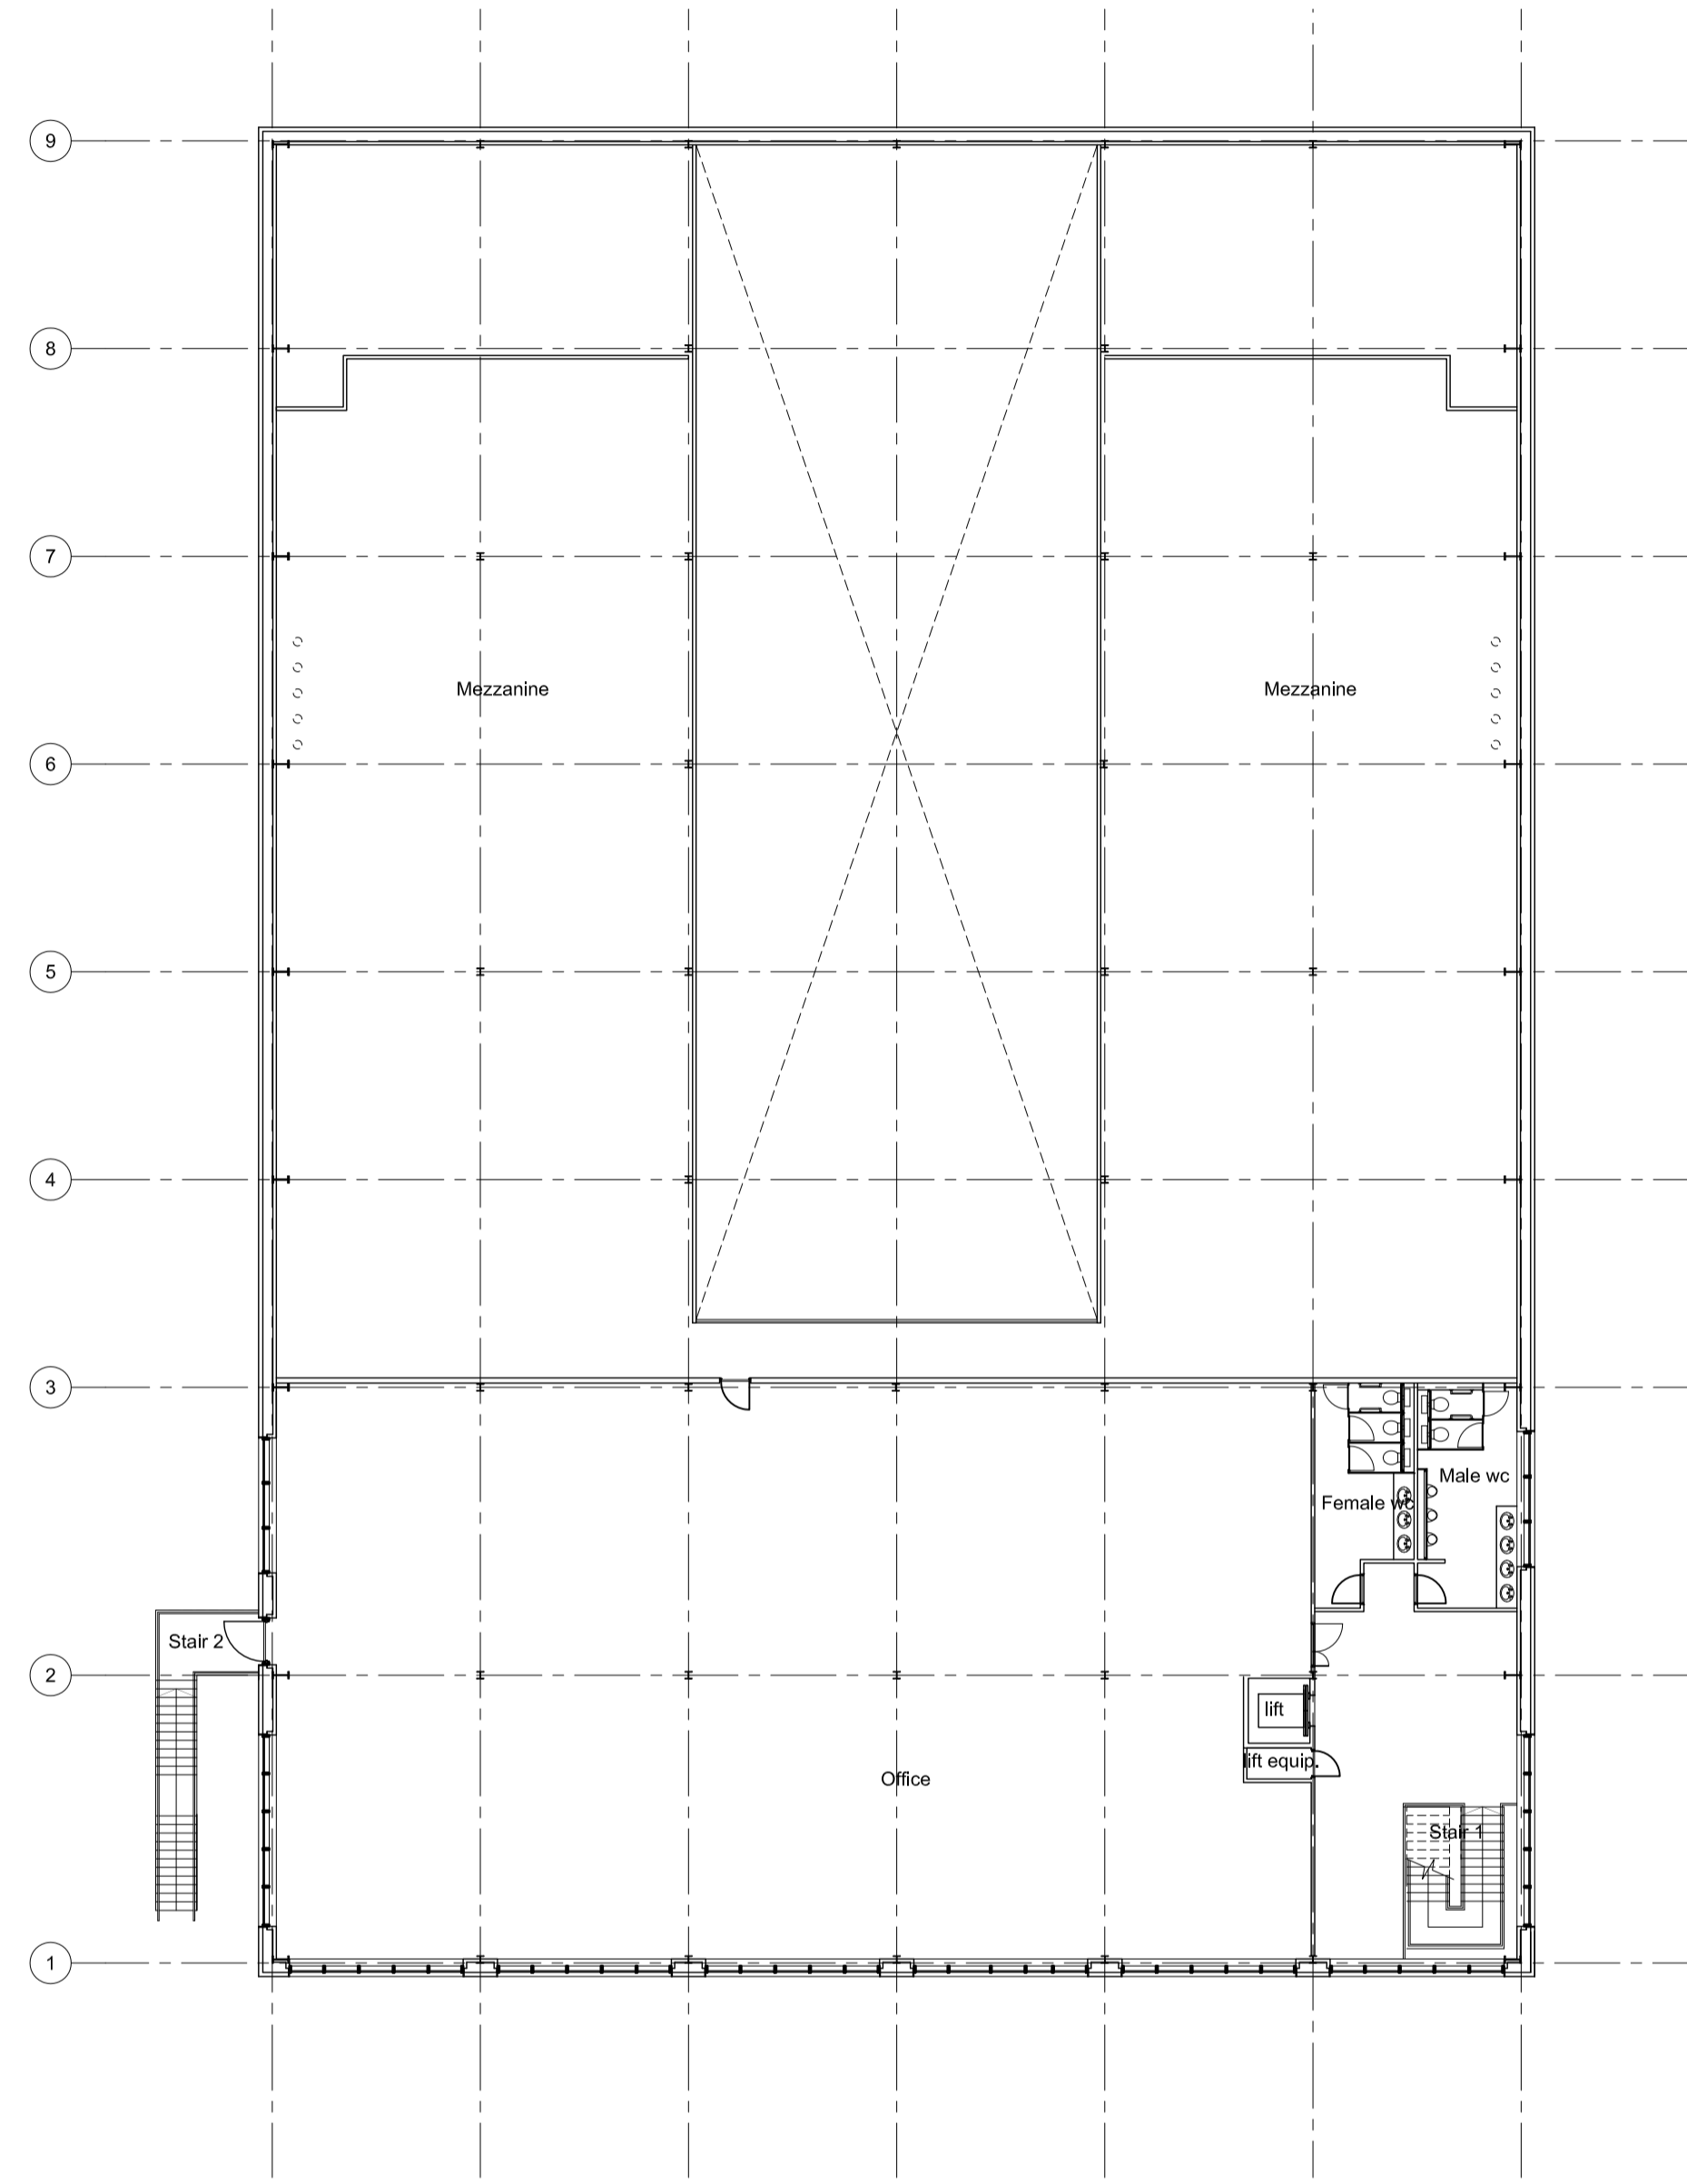

02 FIRST FLOOR
102 1:200

NOTES:
 SUBJECT TO STATUTORY CONSENTS
 BASED ON SURVEY BY GREENHATCH, REF: DRAWING NO. 14924 PLOT 62-67 REV. 0, MARCH 2015
 BASED ON OS MAP REPRODUCED BY PERMISSION OF CONTROLLER OF HM STATIONARY OFFICE (c) CROWN COPYRIGHT
 COPYRIGHT RESERVED
 DO NOT USE ELECTRONIC VERSIONS OF THIS DRAWING TO DETERMINE DIMENSIONS UNLESS SPECIFICALLY AUTHORISED BY MICHAEL SPARKS ASSOCIATES
 IF USING AN ELECTRONIC VERSION OF THIS DRAWING FIGURED DIMENSIONS TAKE PRECEDENCE AND NOTIFY MICHAEL SPARKS ASSOCIATES OF ANY DISCREPANCIES

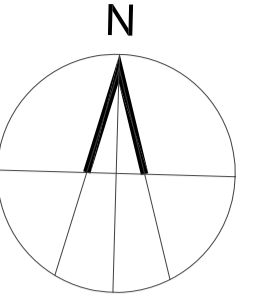

Based on drawing layouts by Monk Mansfield & Bulb



REV	DATE	NOTE	DRAW	CHK
A	20.08.2015	Showers added.	sd	SD
-	04.08.2015	FIRST ISSUE	AL	SD



Standard Life Investments

CHARTERED ARCHITECTS
 11 PLATO PLACE
 ST BONS ROAD
 LONDON SW6 4TU
 TELEPHONE 020 7736 6162
 www.msa-architects.co.uk

TITLE
SUTTONS BUSINESS PARK, READING
 DRAWING
PLOT 62-67 FLOOR PLANS
 CLIENT
STANDARD LIFE INVESTMENTS

DATE	SCALE	DRAWN
AUGUST 2015	1:200 @ A1	AL
	STATUS	CHECKED
	PLANNING	SD

DRAWING NUMBER
30693-PL-102A

This page is intentionally left blank