


5 SITE PLAN
1 : 200

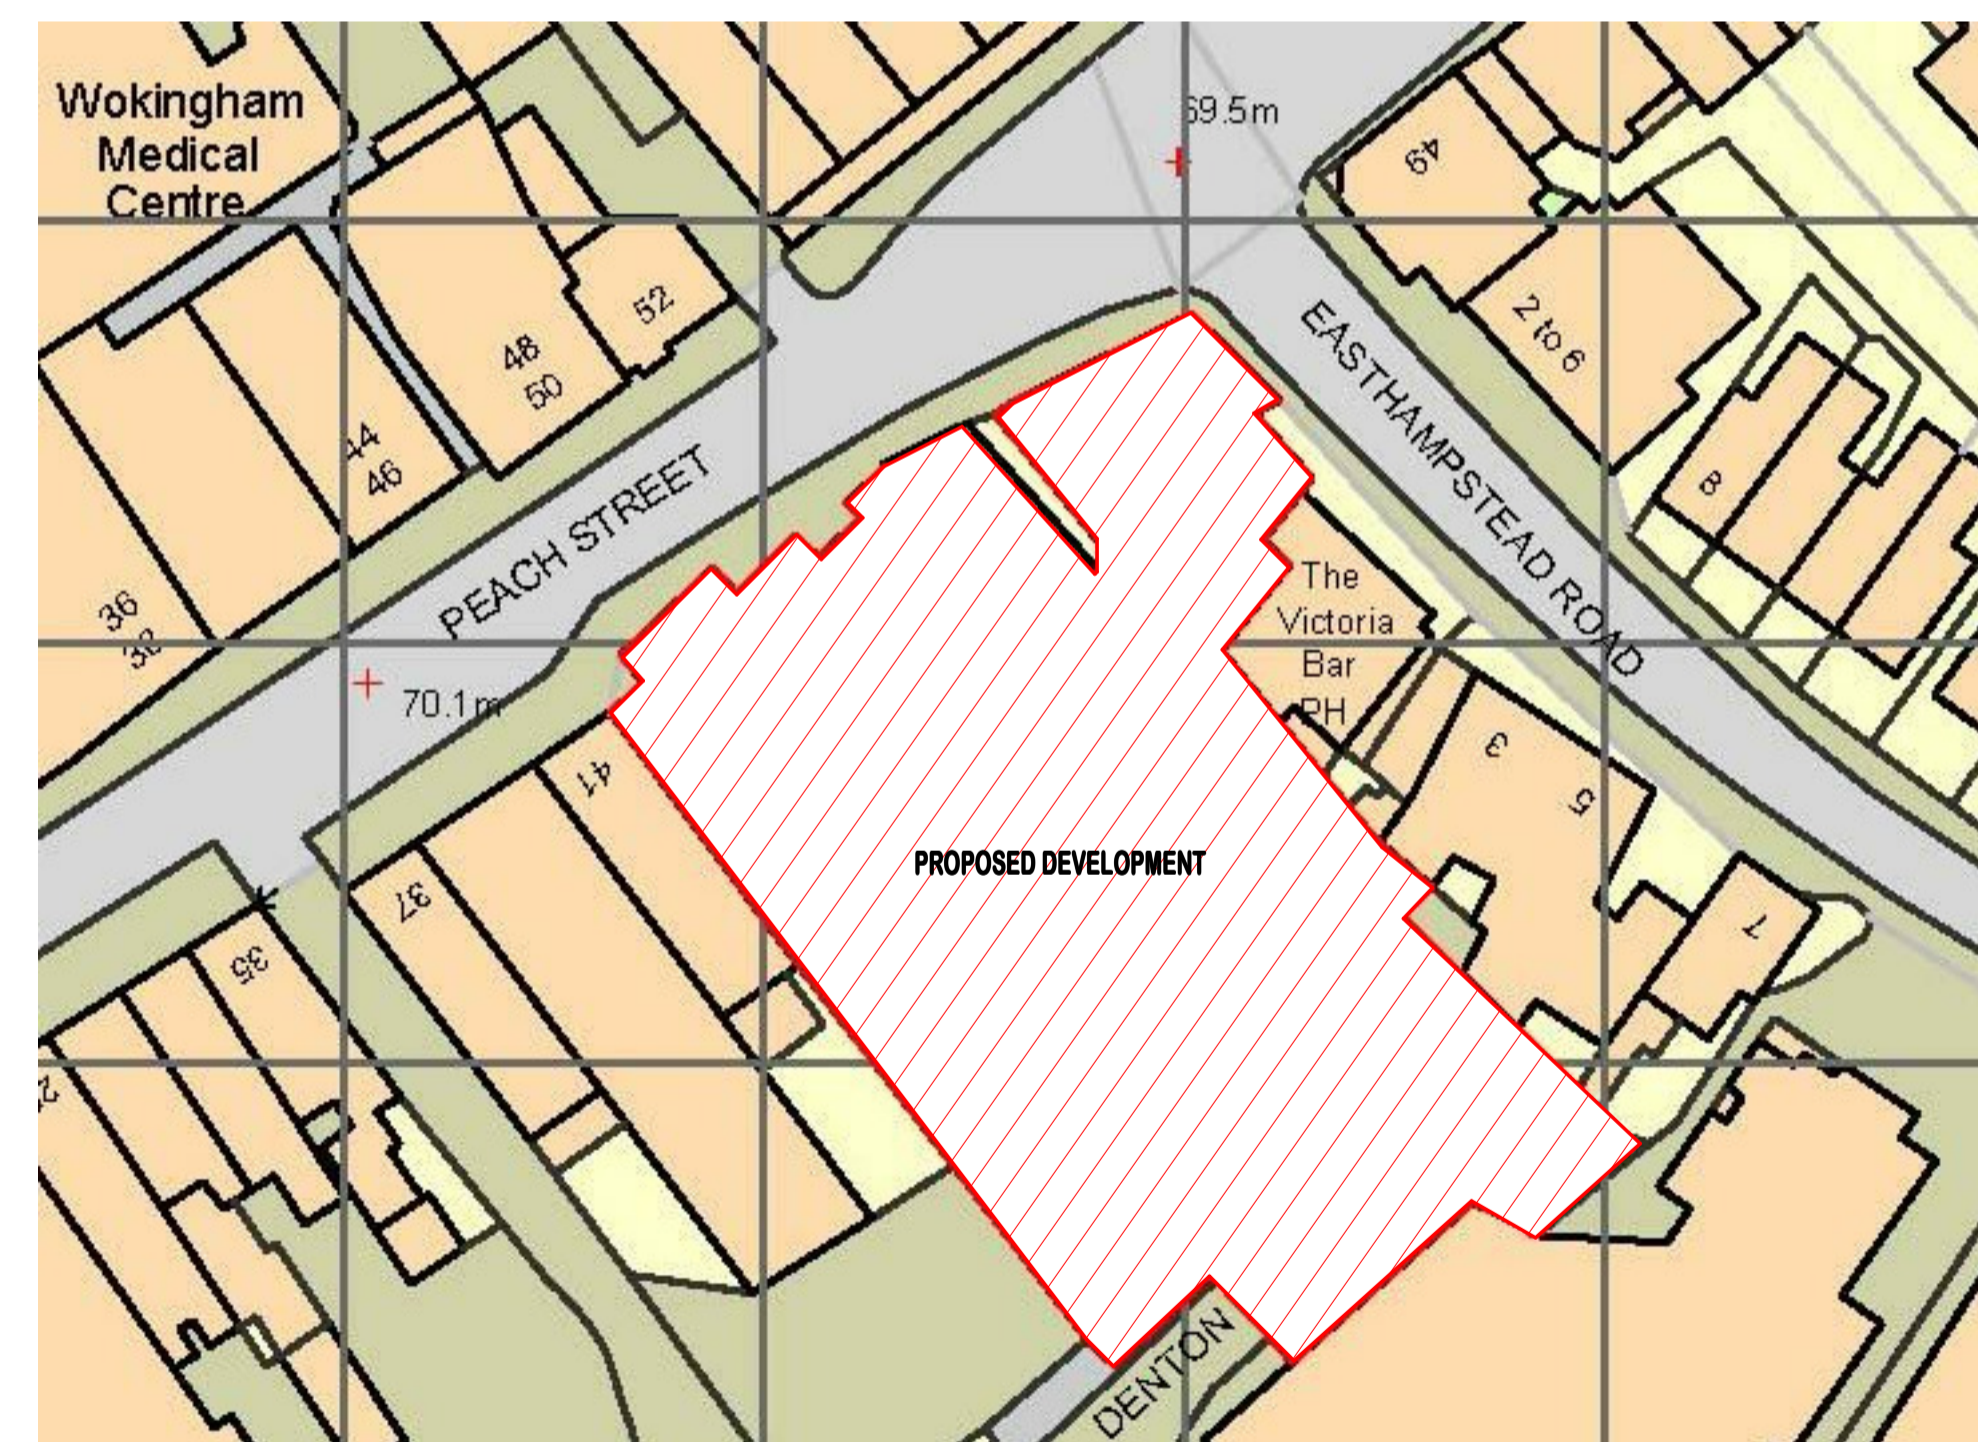

Block Plan
1 : 500

ALL DIMENSIONS, LEVELS AND CLEARANCES TO BE CHECKED ON SITE PRIOR TO WORKS COMMENCING

THIS DRAWING SHOULD BE READ IN CONJUNCTION WITH ALL OTHER PROJECT RELATED DRAWINGS, SPECIFICATIONS AND DOCUMENTS AS PART OF A SINGLE PROJECT PACKAGE.

ANY DISCREPANCY BETWEEN THIS DRAWING, OTHER DRAWINGS FORMING PART OF THIS CONTRACT, OR THE SPECIFICATION / BILLS OF QUANTITIES MUST BE CLARIFIED BEFORE COMMENCEMENT OF ANY WORK OR ORDERING OF ANY MATERIALS.

PLEASE CONSULT THE AUTHOR OR PROJECT MANAGER SHOULD THE READER REQUIRE CLARIFICATION ON ANY PART OF THIS DRAWING.

THE COPYRIGHT OF THE DRAWING AND DESIGN IS THE PROPERTY OF THE COMPANY. THIS INFORMATION HAS BEEN ISSUED UNDER SPECIFIC TERMS FOR THIS PROJECT AND MAY ONLY BE USED AND REPRODUCED ACCORDINGLY.

NOTES

No.	Description	Date
A	Balcony to First Floor (East) omitted, access to Tenant Stores Changed, Planting added to Roof terrace	31/03/22

jsa

jsa architects

tavistock house waltham road
woodlands park maidenhead
berkshire sl6 3nh
tel 01628 828241-4
reception@jsaarchitects.com
www.jsaarchitects.com

Client:
DANOBE SECURITIES LTD

Project Title:
CONVERSION OF OFFICES TO FLATS AT 43-47 PEACH STREET WOKINGHAM

Drawing Title:
SITE PLAN & BLOCK PLAN

Status:
PLANNING ISSUE

Drawn :	BvH	Checked:	BvH
Original Issue Date:	14/12/21	Scale @ A1:	As indicated

Job No/ File Ref	Number	Revision
DSPSW	PL 207	A

This page is intentionally left blank