


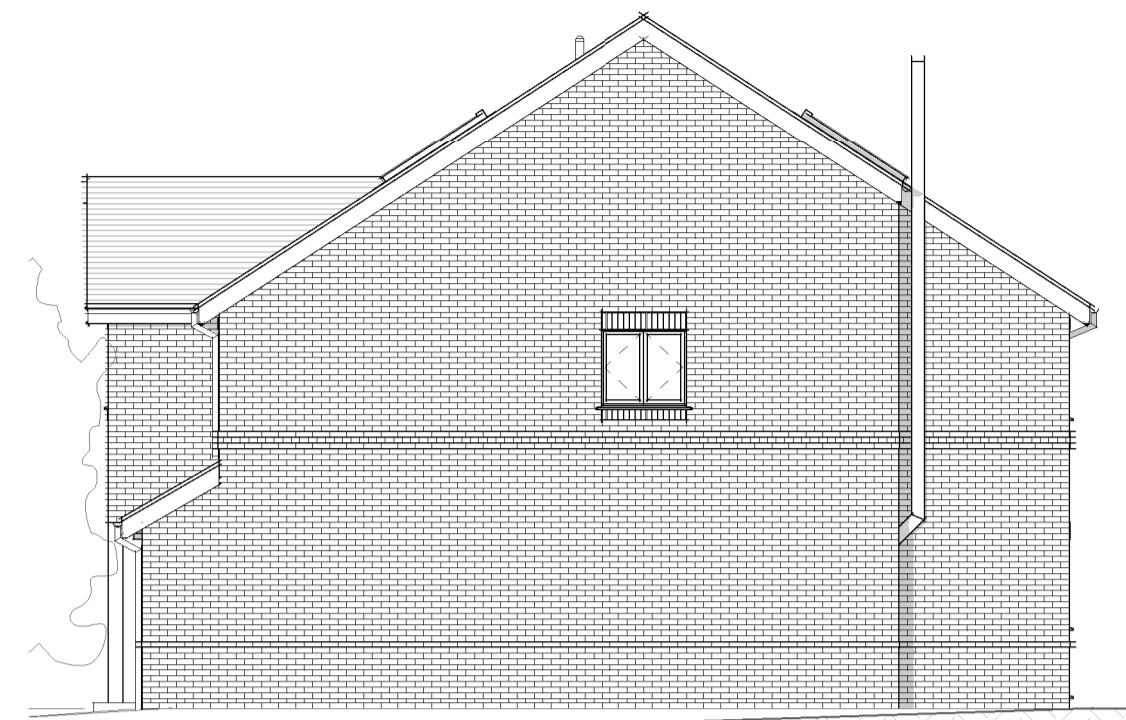


**Proposed GA
North-East Elevation**

Scale 1 : 100




**Proposed GA
North-West Elevation**

Scale 1 : 100

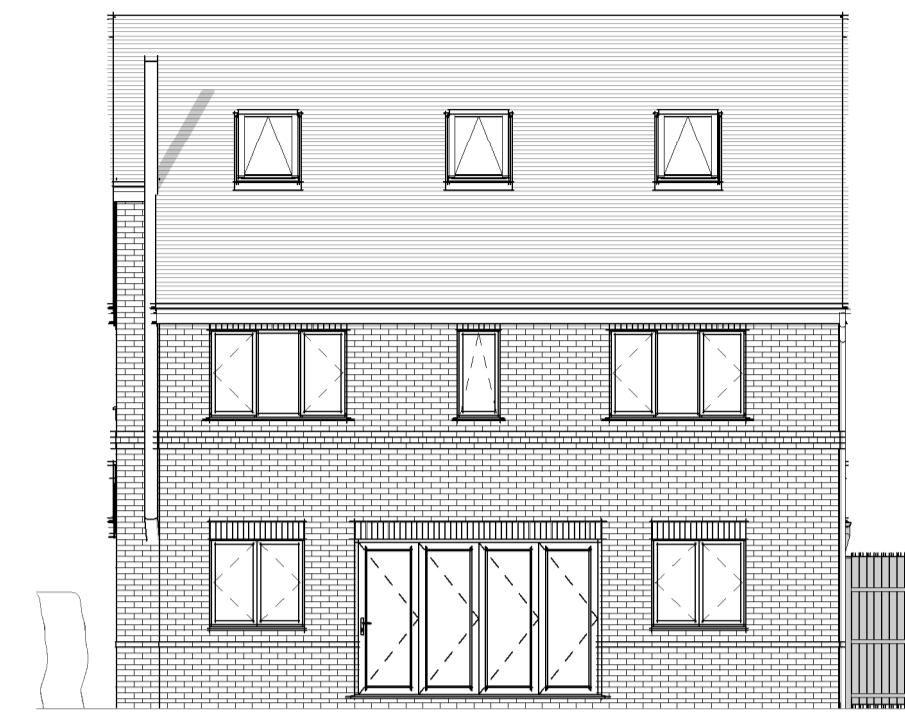

**Proposed GA
South-West Elevation**

Scale 1 : 100

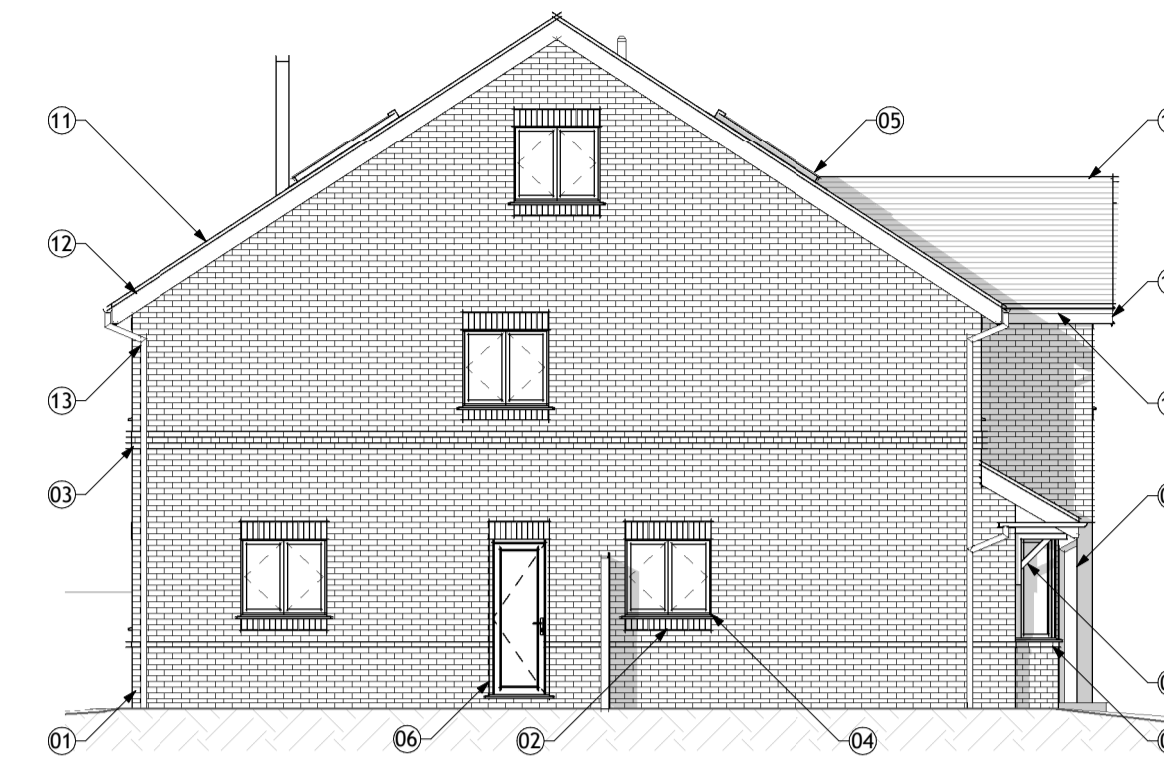

**Proposed GA
South-East Elevation**

Scale 1 : 100


Finishes & Materials

Ref.	Description
01	walls - external brick finish, stretcher bond, to match existing colour
02	walls - external brick soldier course, brick to match wall
03	walls - feature projecting string course, brick to match wall
04	external windows - white PVC, double glazed
05	external windows - rooflight, double glazed
06	external doors - white PVC, double glazed
07	entrance - oak framed, double glazed
08	entrance - treated oak timber post
09	gallows bracket - treated oak timber bracket, style to Specialist's design
10	gable feature - treated oak timber, style to Specialist's design
11	pitched roofs - plain tiles, style & colour to match existing
12	fascias/soffits - white PVC to match existing neighbour
13	rainwater goods - black PVC, size & style to match existing

Sheet Notes


- the drawing is copyright protected and may not be used, reproduced or relied upon by any third party except as explicitly agreed by MAPL
- all dimensions are in millimetres unless noted otherwise
- all measurements must be obtained from stated dimensions only and not be scaled off except for Local Authority Planning application purposes
- all drawings must be read in conjunction with all other project drawings and any discrepancies reported immediately for clarification
- full schedules, specification notes and legends are located on drawings numbered '900' to '999' (900 series)

CG

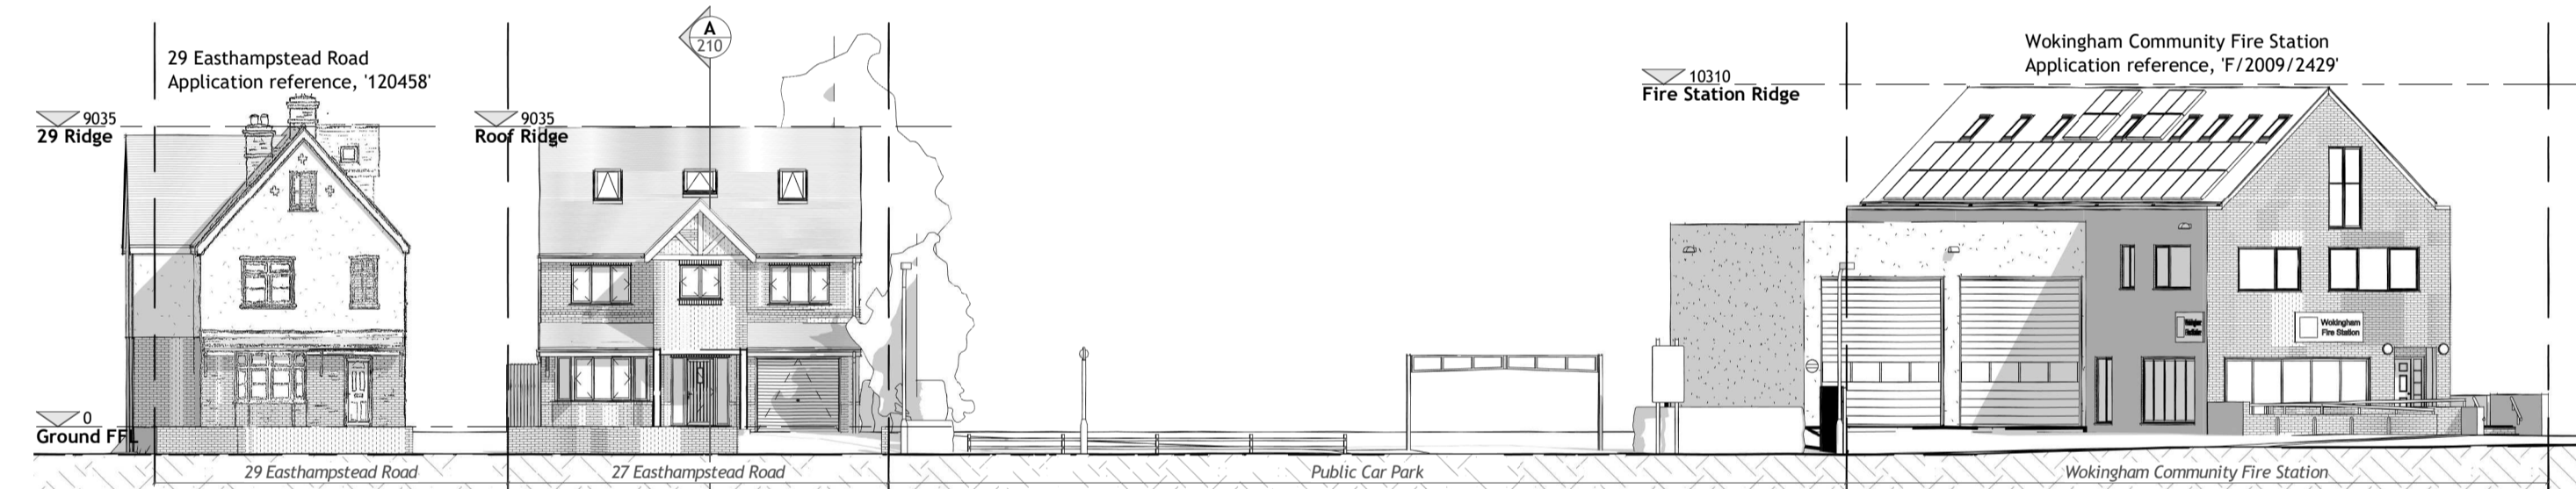

**Proposed GA
Indicative Street Scene**

Scale 1 : 200

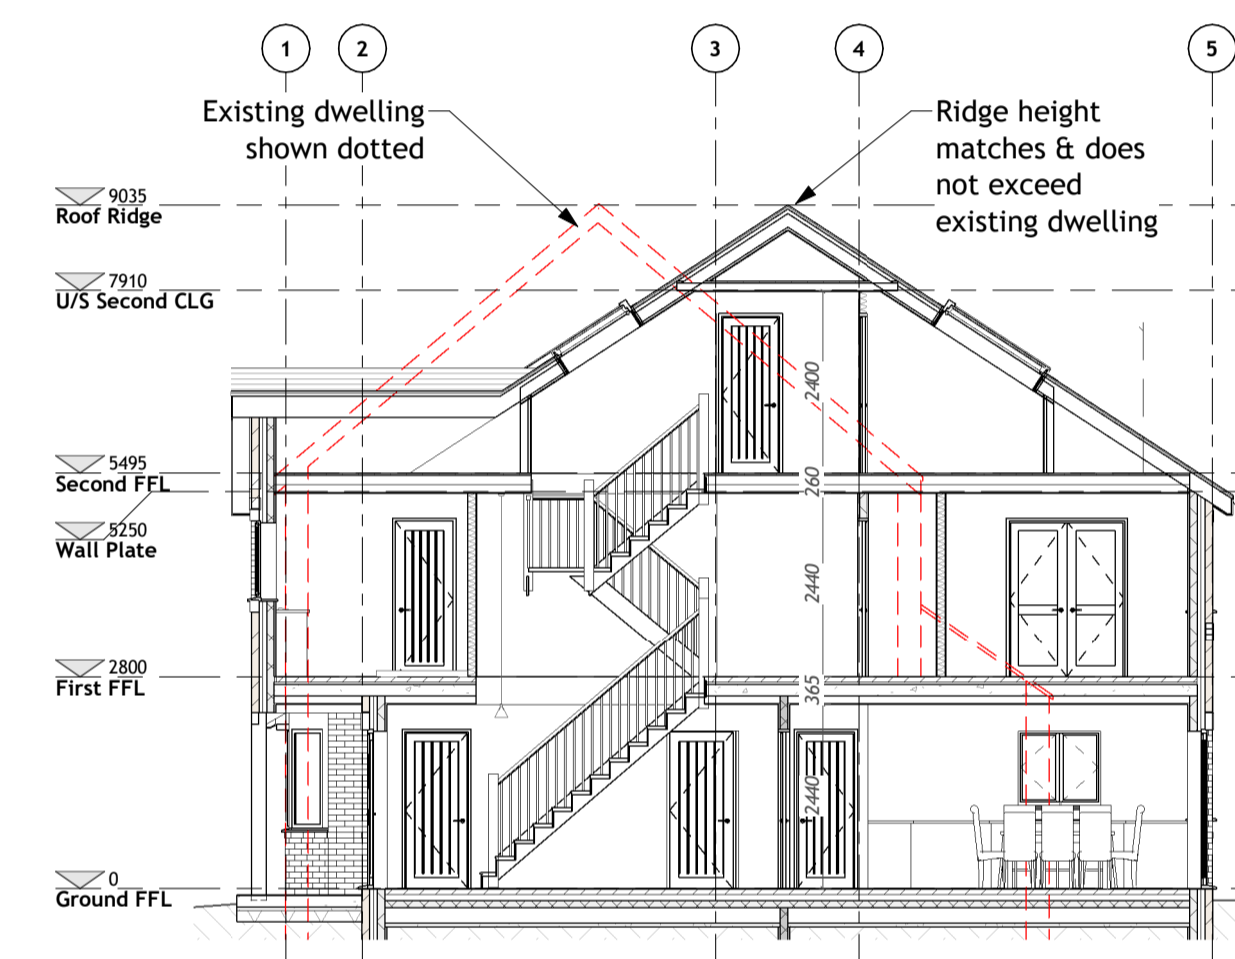

**Proposed GA
Section A-A - Building Levels**

Scale 1 : 100

Rev	Date	By	Description
B	04.12.2020	JMR	View scale amended
A	19.11.2020	JMR	Planning issue
0	16.11.2020	JMR	First issue



michael aubrey
partnership
• 0118 962 9666 • www.mapl.co.uk

Project
**27 Easthampstead Road,
Wokingham. RG40 2EH -**

Client
Mr. & Mrs. Scott

Sheet Title
**Elevations, Indicative Street
Scene & 3D Views - Proposed GA**

Sheet Ref.	MAP/C3799/210	Rev.	B
Project Ref.	C3799	Date	04.12.2020
Drawn by	JMR	Checked by	JMR
Scale	As indicated	Sheet Size	A1

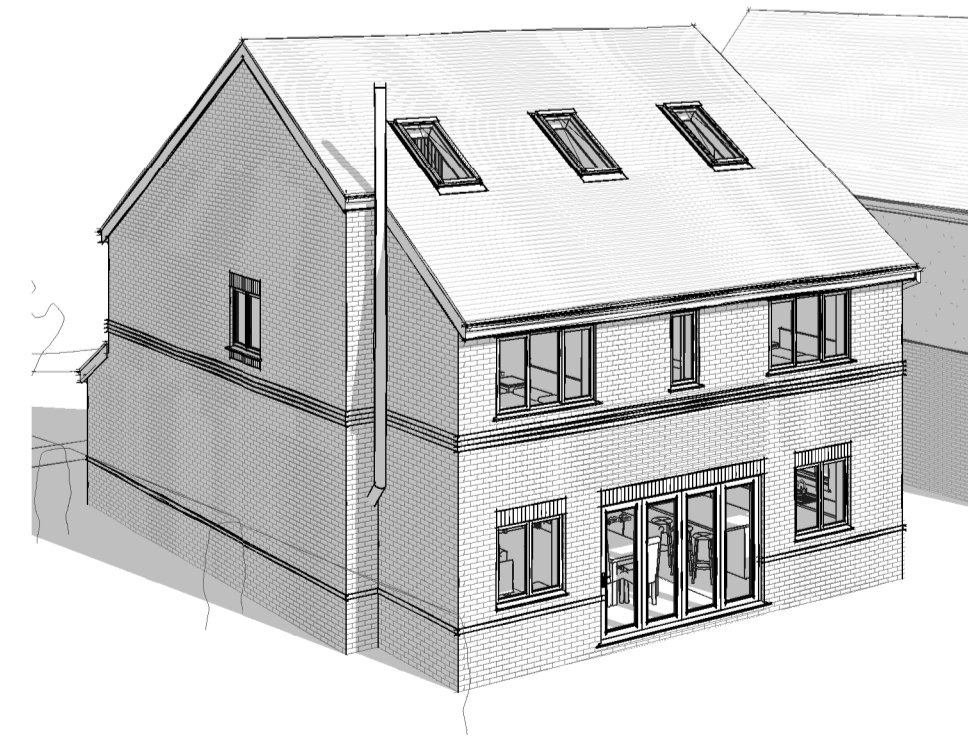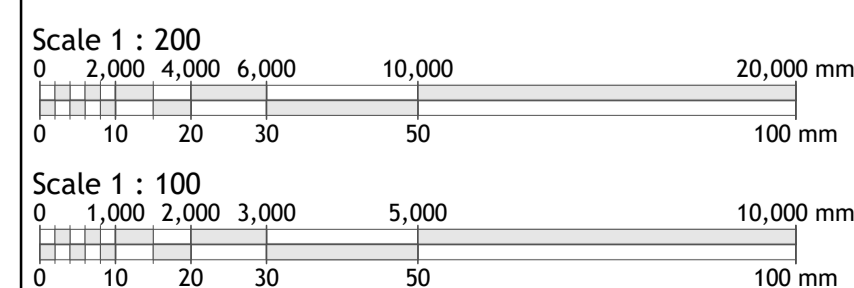

This page is intentionally left blank