


East Elevation

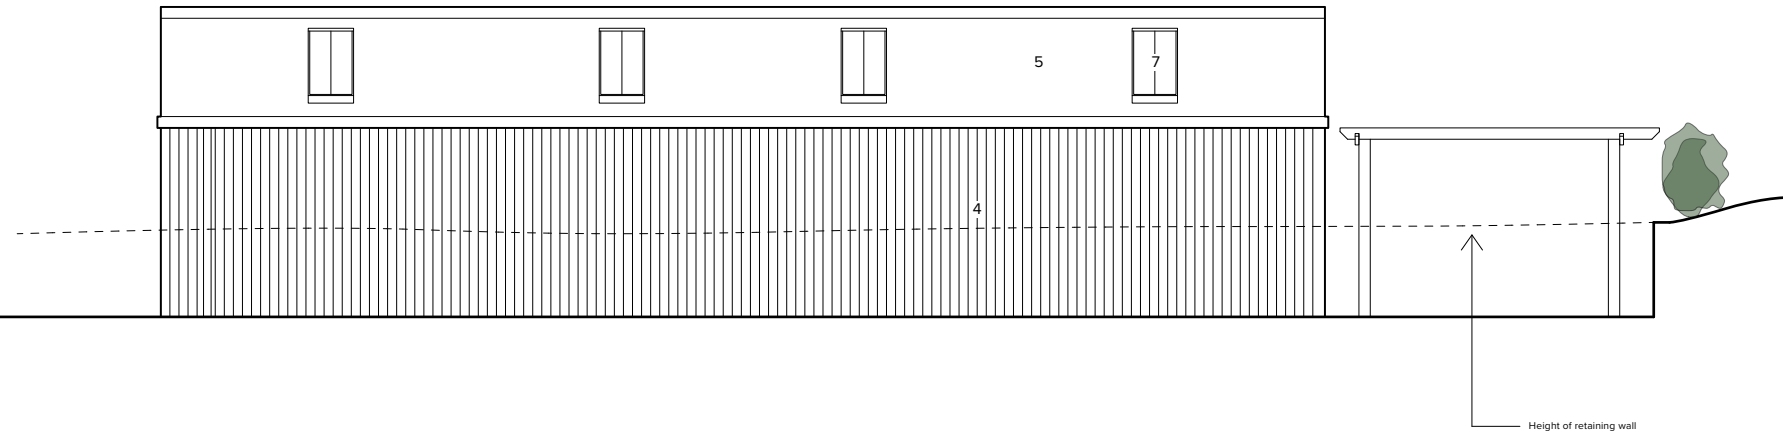


West Elevation

223

- 1 Brick
- 2 Clay tile
- 3 Metal framed windows
- 4 Black stained timber cladding
- 5 Black slate roofing
- 6 Galvanized steel rainwater goods
- 7 600 x 1200mm Conservation rooflight

— Boundary Line

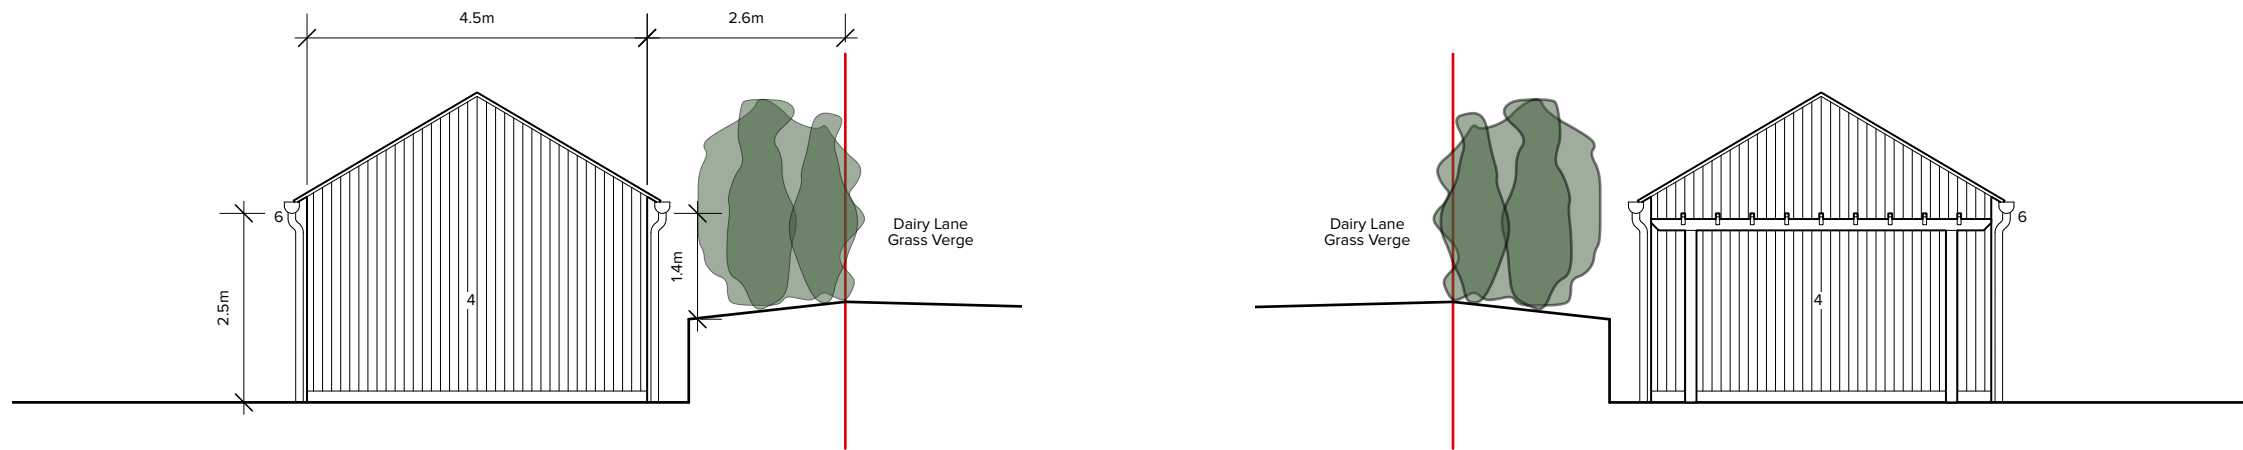

North Elevation

South Elevation

PETER WILLIAMS STUDIO

76 Hardpenden Road
 London SE27 0AF
 T +44 7866 553127
 E post@pwstudio.co
 W www.pwstudio.co

Revision	Date	Note	Checked

Notes
 THIS DRAWING IS FOR REFERENCE ONLY AND PROVIDES APPROXIMATE DIMENSIONAL INFORMATION SUPPLIED BY THE CLIENT. DO NOT DIMENSION FROM THIS DRAWING. ALL DIMENSION MUST BE CROSS CHECKED WITH DIMENSIONS ON-SITE.



Project **Brick Barns** Project number **110**

Client **John Bateman & Bridget Bateman-Seager**

© Peter Williams Studio Ltd.

Drawing name **Outbuilding 2 Elevations** Drawing number **X32**

Date **04/01/2022** Issue
 Scale / Format **1:100 / A3** **PL**
 Drawn / Checked **PW** **For Planning**
 CAD Reference 220104_110_Brick Barn (PL).vwx

This page is intentionally left blank