




- Planning Application Line
- Ownership Line
- Trees to be retained
- Proposed trees
- New Service Yard Bollards
- New Stainless Steel Bollards
- EVC charging point
- Cycle stands locations
- Existing Buildings, walls & kerbs to be removed
- Site Access
- Building Access
- New tarmac footpath
- Concrete footpath
- Tarmac car park & service yard

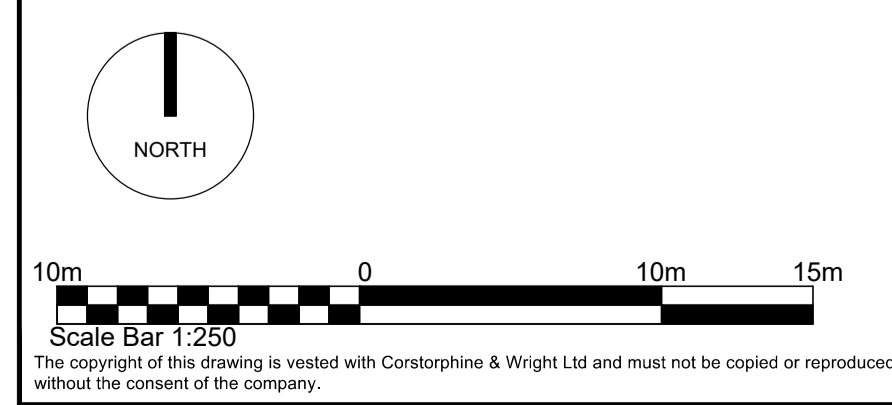

<p>P-01 Car Park layout revised to comments</p> <p>Rev Description</p>	<p>18.08.2022 ASG PH</p> <p>Date Draw Check</p>
--------------------------------------------------------------------------	-----------------------------------------------------

Client
Nigra Centre Ltd

Project
Nigra House
Mulberry Business Park, Wokingham

Drawing Title
Proposed Site Plan

Drawing Status
PLANNING

Corstorphine & Wright

Warwick Studio
Brook Hall, Brook Street, Warwick, CV34 4BL
01926 658 444
corstorphine-wright.com

Drawing No. 21821-0302	Revision P-01
Drawn ASG	Checked PT
Paper Size A1	Scale 1:250
Date 29.04.2022	

This page is intentionally left blank