



Site Plan - Block A
1 : 2000

- 1. Red Clay Tile
- 2. Black Painted Timber Framing
- 3. Brick Header Course
- 4. Aston Red Surface Texture
- 5. Glass Balustrade to Balconies
- 6. Herringbone Detail
- 7. Feature Stone Course to Match
- 8. White Render

Block A - Plans and Elevations



North Elevation
1 : 200



South Elevation
1 : 200




East Elevation
1 : 200


All glazing above ground floor level on this elevation to be obscure glazed.




West Elevation
1 : 200

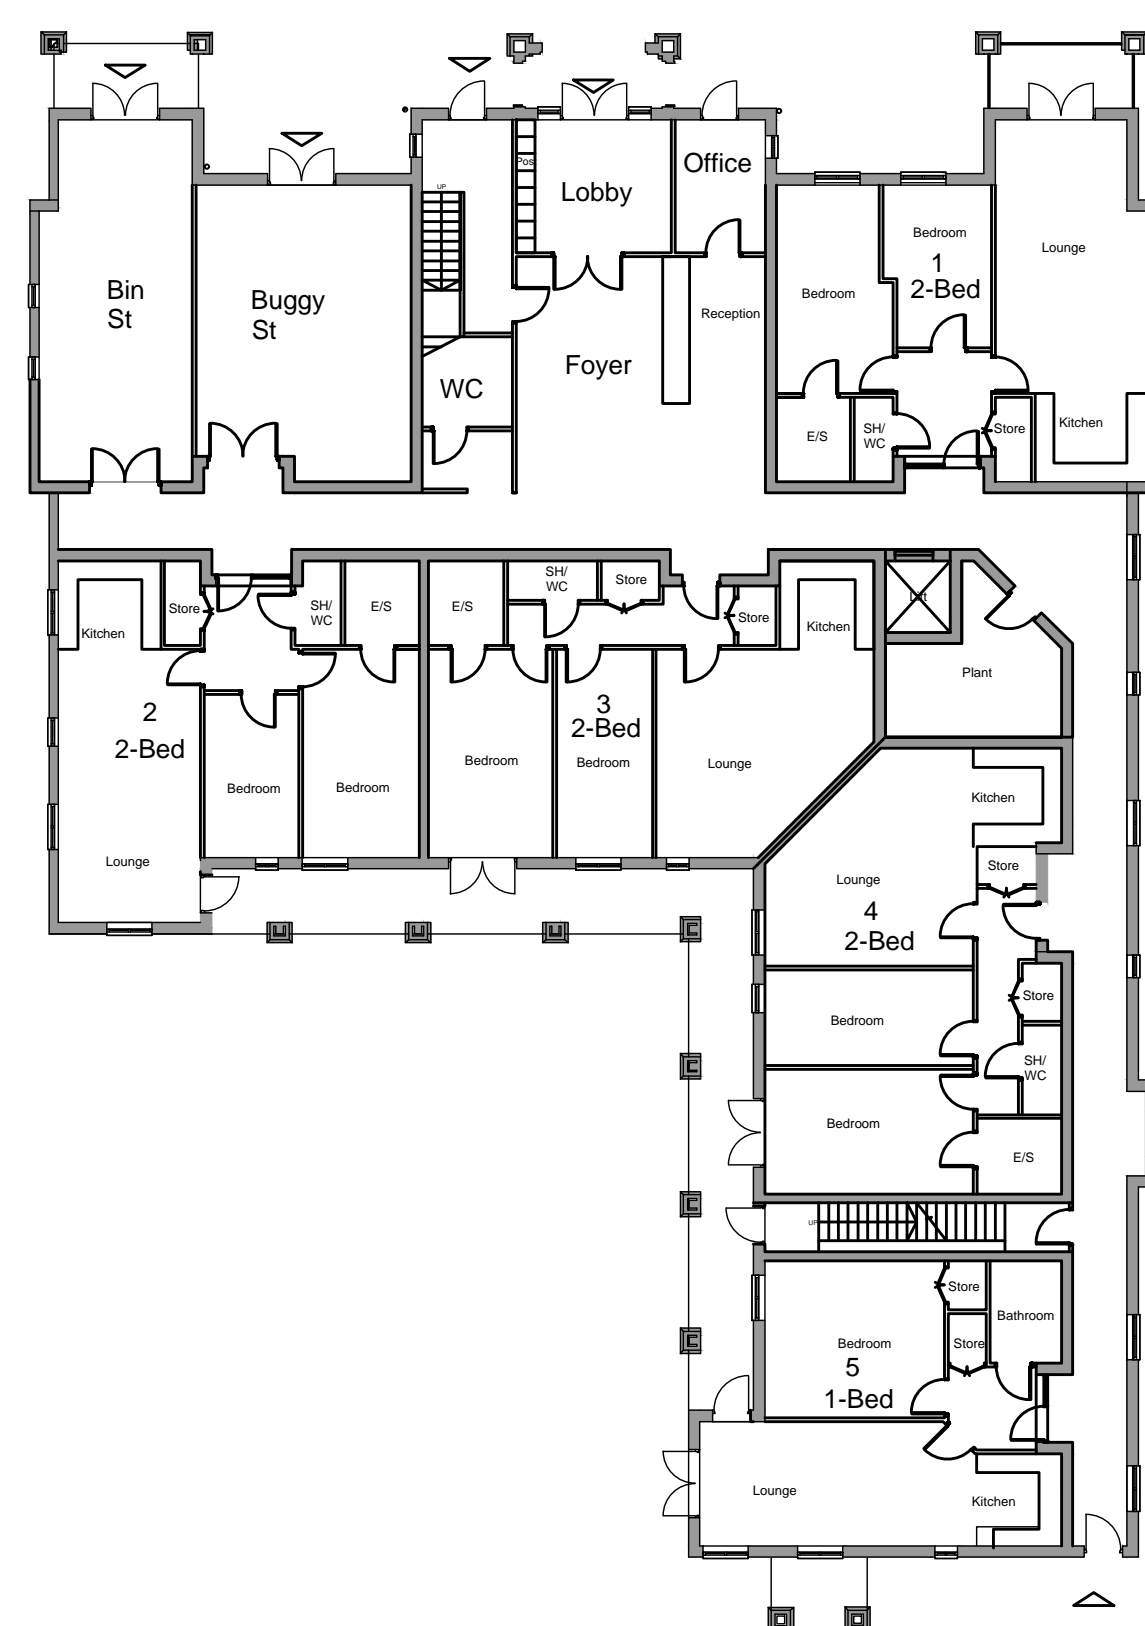

Proposed Ground Floor
1 : 200

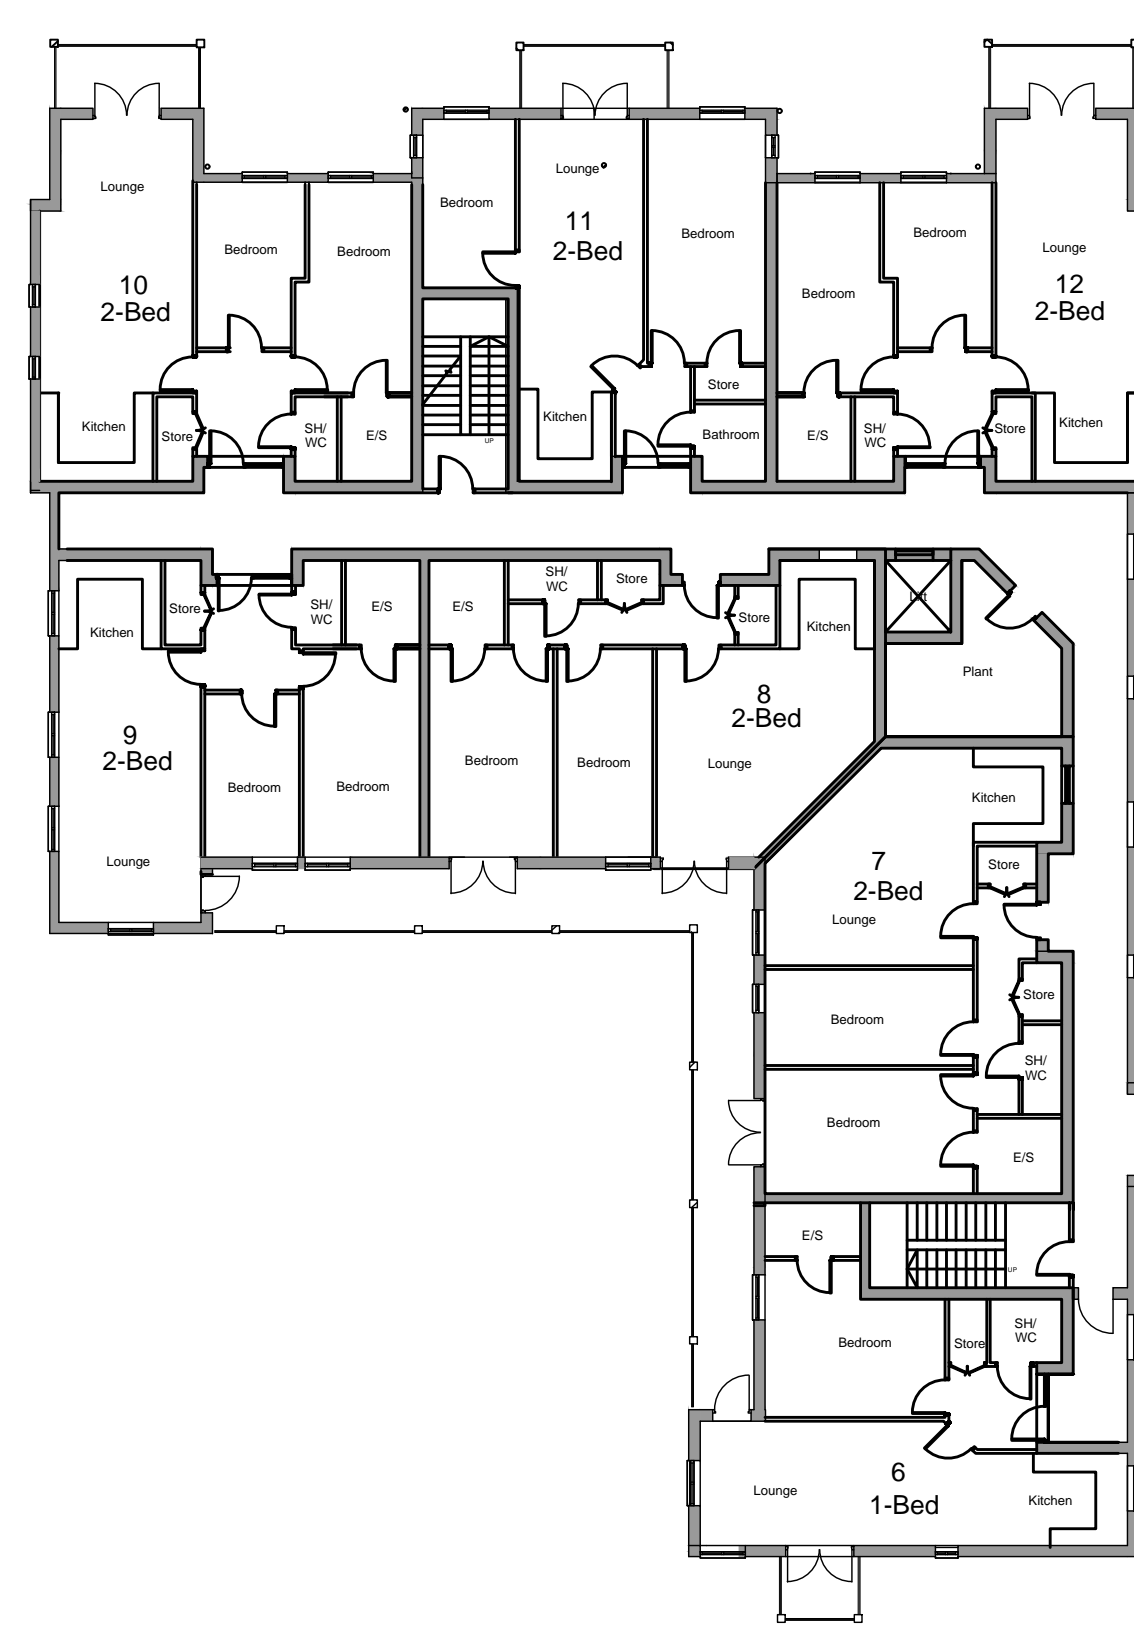

Proposed First Floor
1 : 200

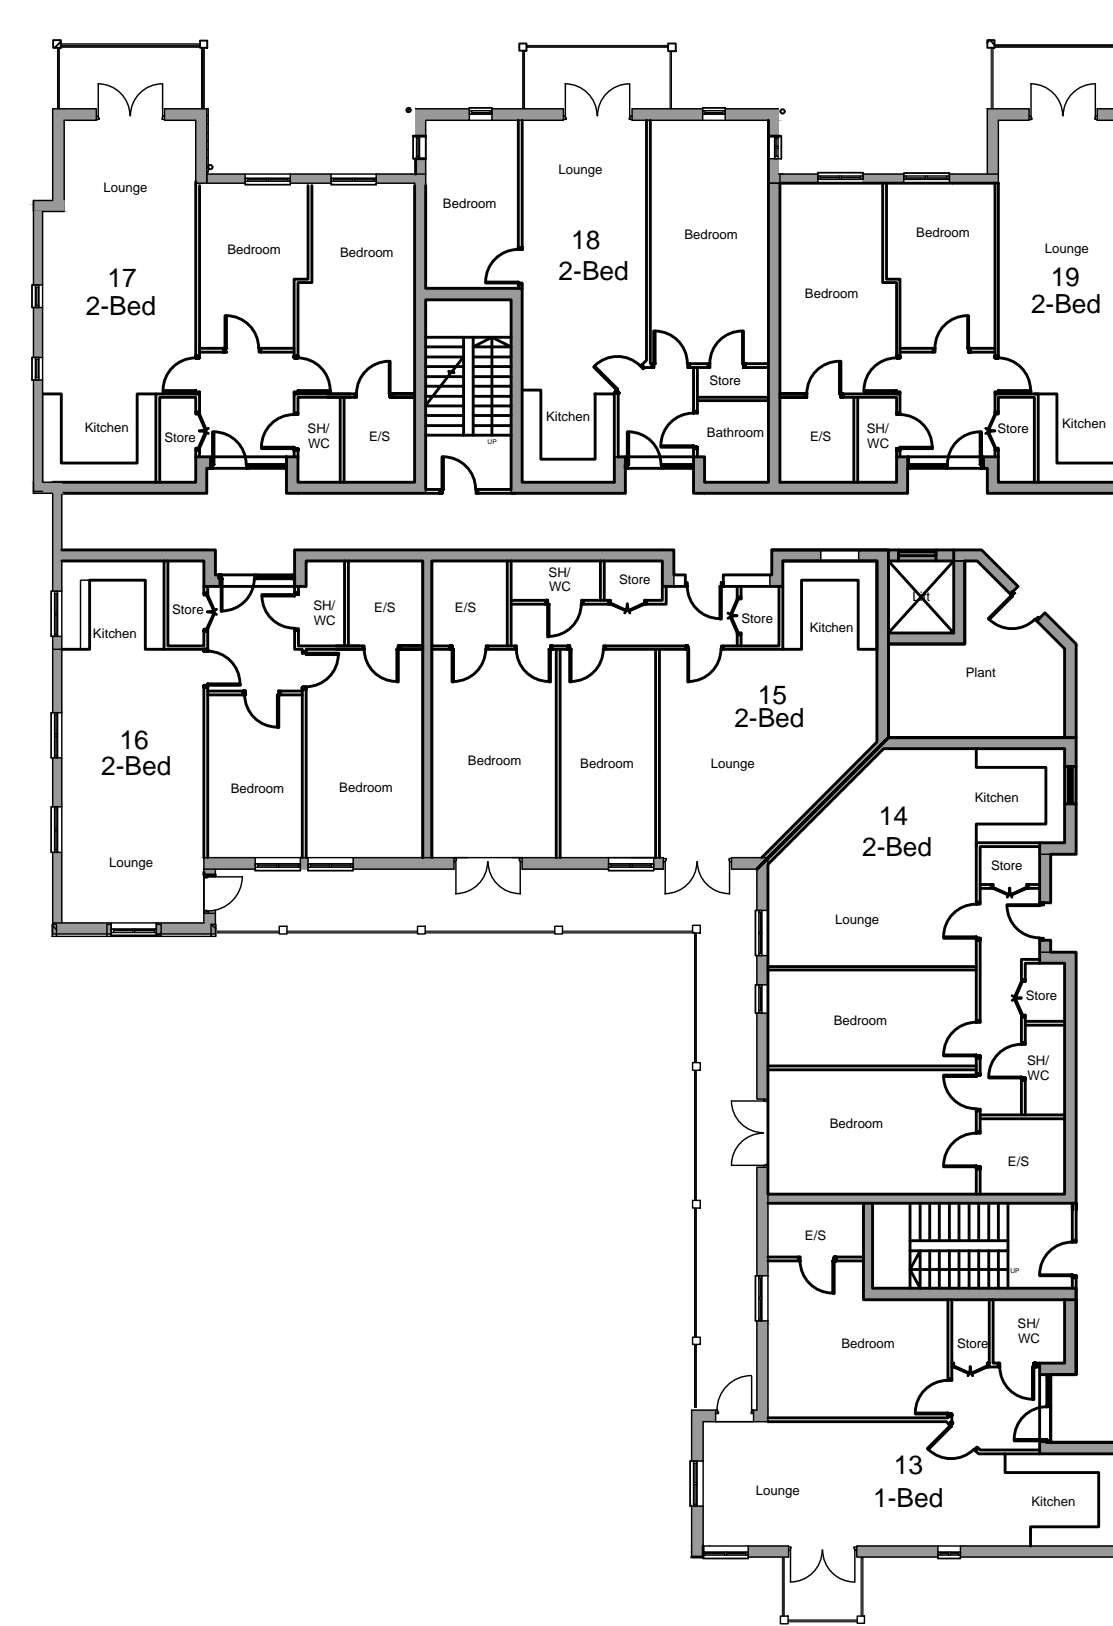

Proposed Second Floor
1 : 200

Revision	Date	By	Chk
P13 Scales Checked	27/10/22	AM	
P12 Drawing Issue Update	06/07/22	GB	AAM
P11 Drawing Issue Update	06/07/22	GB	AAM
P10 Updated Title Block	01.03.22	RK	AAM
P9 Revision 10	Date 10		
P8 Revision 9	Date 9		
P7 Revision 8	Date 8		
P6 Revision 7	Date 7		
P5 Revision 5	Date 5		
P4 Revision 4	Date 4		
P3 Revision 3	Date 3		
P2 Revision 2	Date 2		
P1 Revision 1	Date 1		

All dimensions to be verified on site, and the Architect informed of any discrepancy. All drawings and specifications should be read in conjunction with the Health and Safety Plan; all conflicts should be reported to the appointed Principal Designer.

Arlington Retirement Lifestyle
The Range, Sonning
The Range, Old Bath Road, Sonning

Sheet Name: BLOCK A - Proposed Plans and Elevations

Purpose of issue: Planning Status:

Date: 12/03/21 Checked by: JB

Drawn by: RK Scale @ A1: 1 : 200

Project No: 8399 Revision: P13

Drawing No: 8399-BOW-A1-ZZ-DR-A-2001



This page is intentionally left blank