


Location Plan

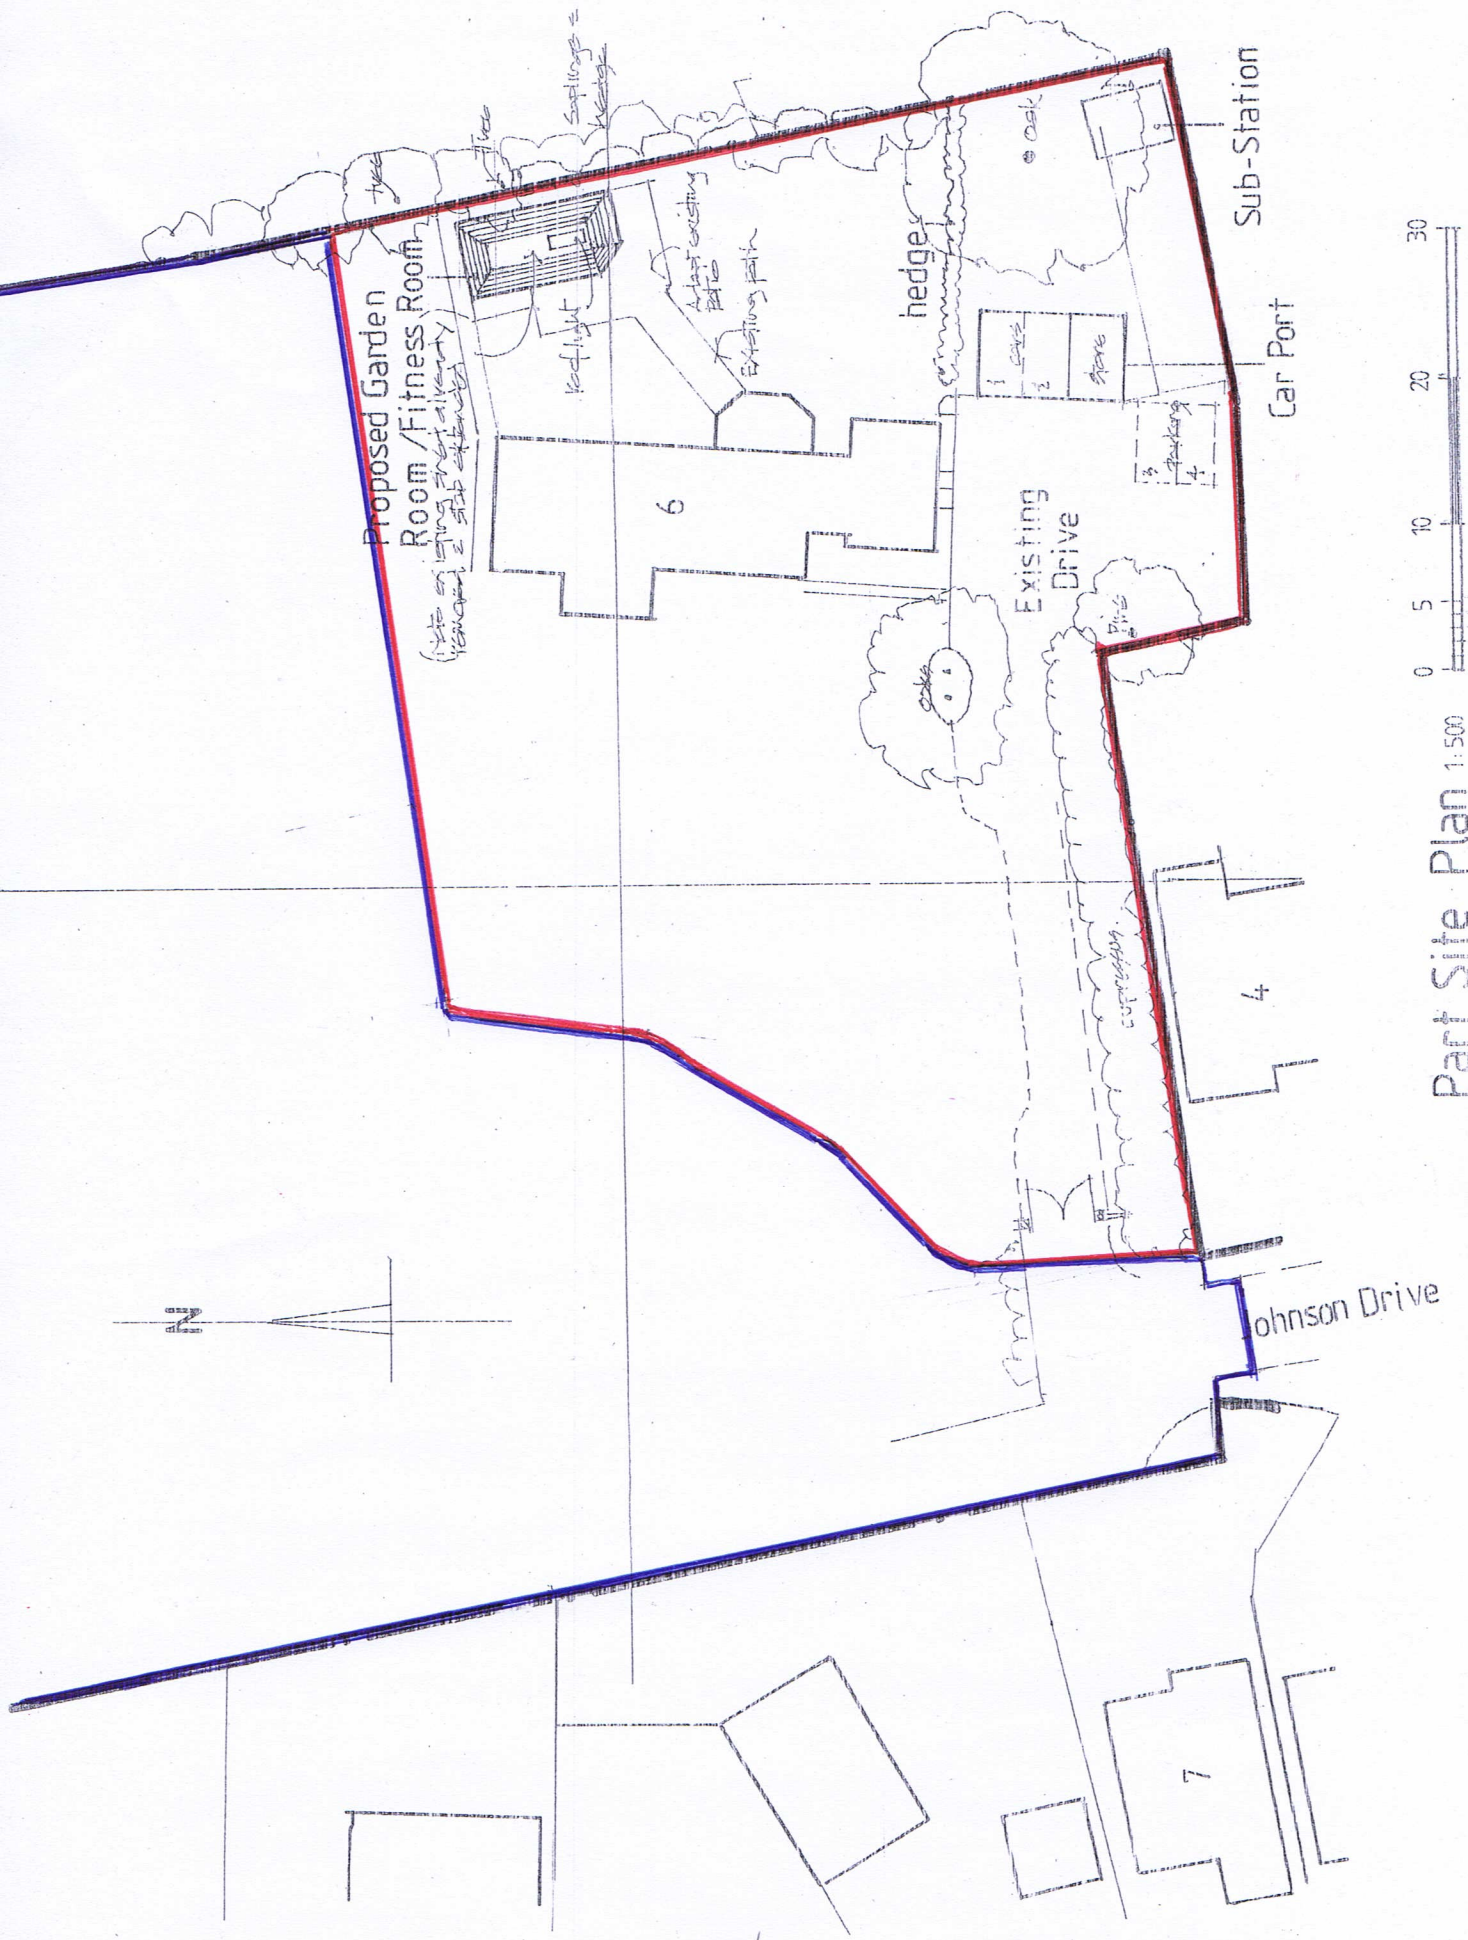

Part Site Plan 1:500

- REV B Red line adjusted 2.8.22
- REV A Location plan amended in accordance with planning 1.8.22 cancel letter dated 24.7.22

Proposed Garden/Fitness Room Ancillary Use to Main House At 6 Johnson Drive

Description		
Proposed Location and Part Site Plan		
Client		
Mr and Mrs K. Brant 6 Johnson Drive Finchampsfead Berkshire RG40 3NW		
All dimensions to be checked on site. Any discrepancy between this drawing and other information is to be referred to the Planning Consultant. This drawing is copyright.		
MARTIN BUTLER PARTNERSHIP LIMITED		
Scale	Project	revision
date 01/07/22	22207-2	01
drawn MB		
scale 1:1250		
scale 1:500		
28 Broad Street Wokingham Berkshire RG40 1AB Tel/Fax: 0118 989 0990		

This page is intentionally left blank