





APPROVED AS CERT. OF LAWFUL UNDER APPLICATION REF: 211682

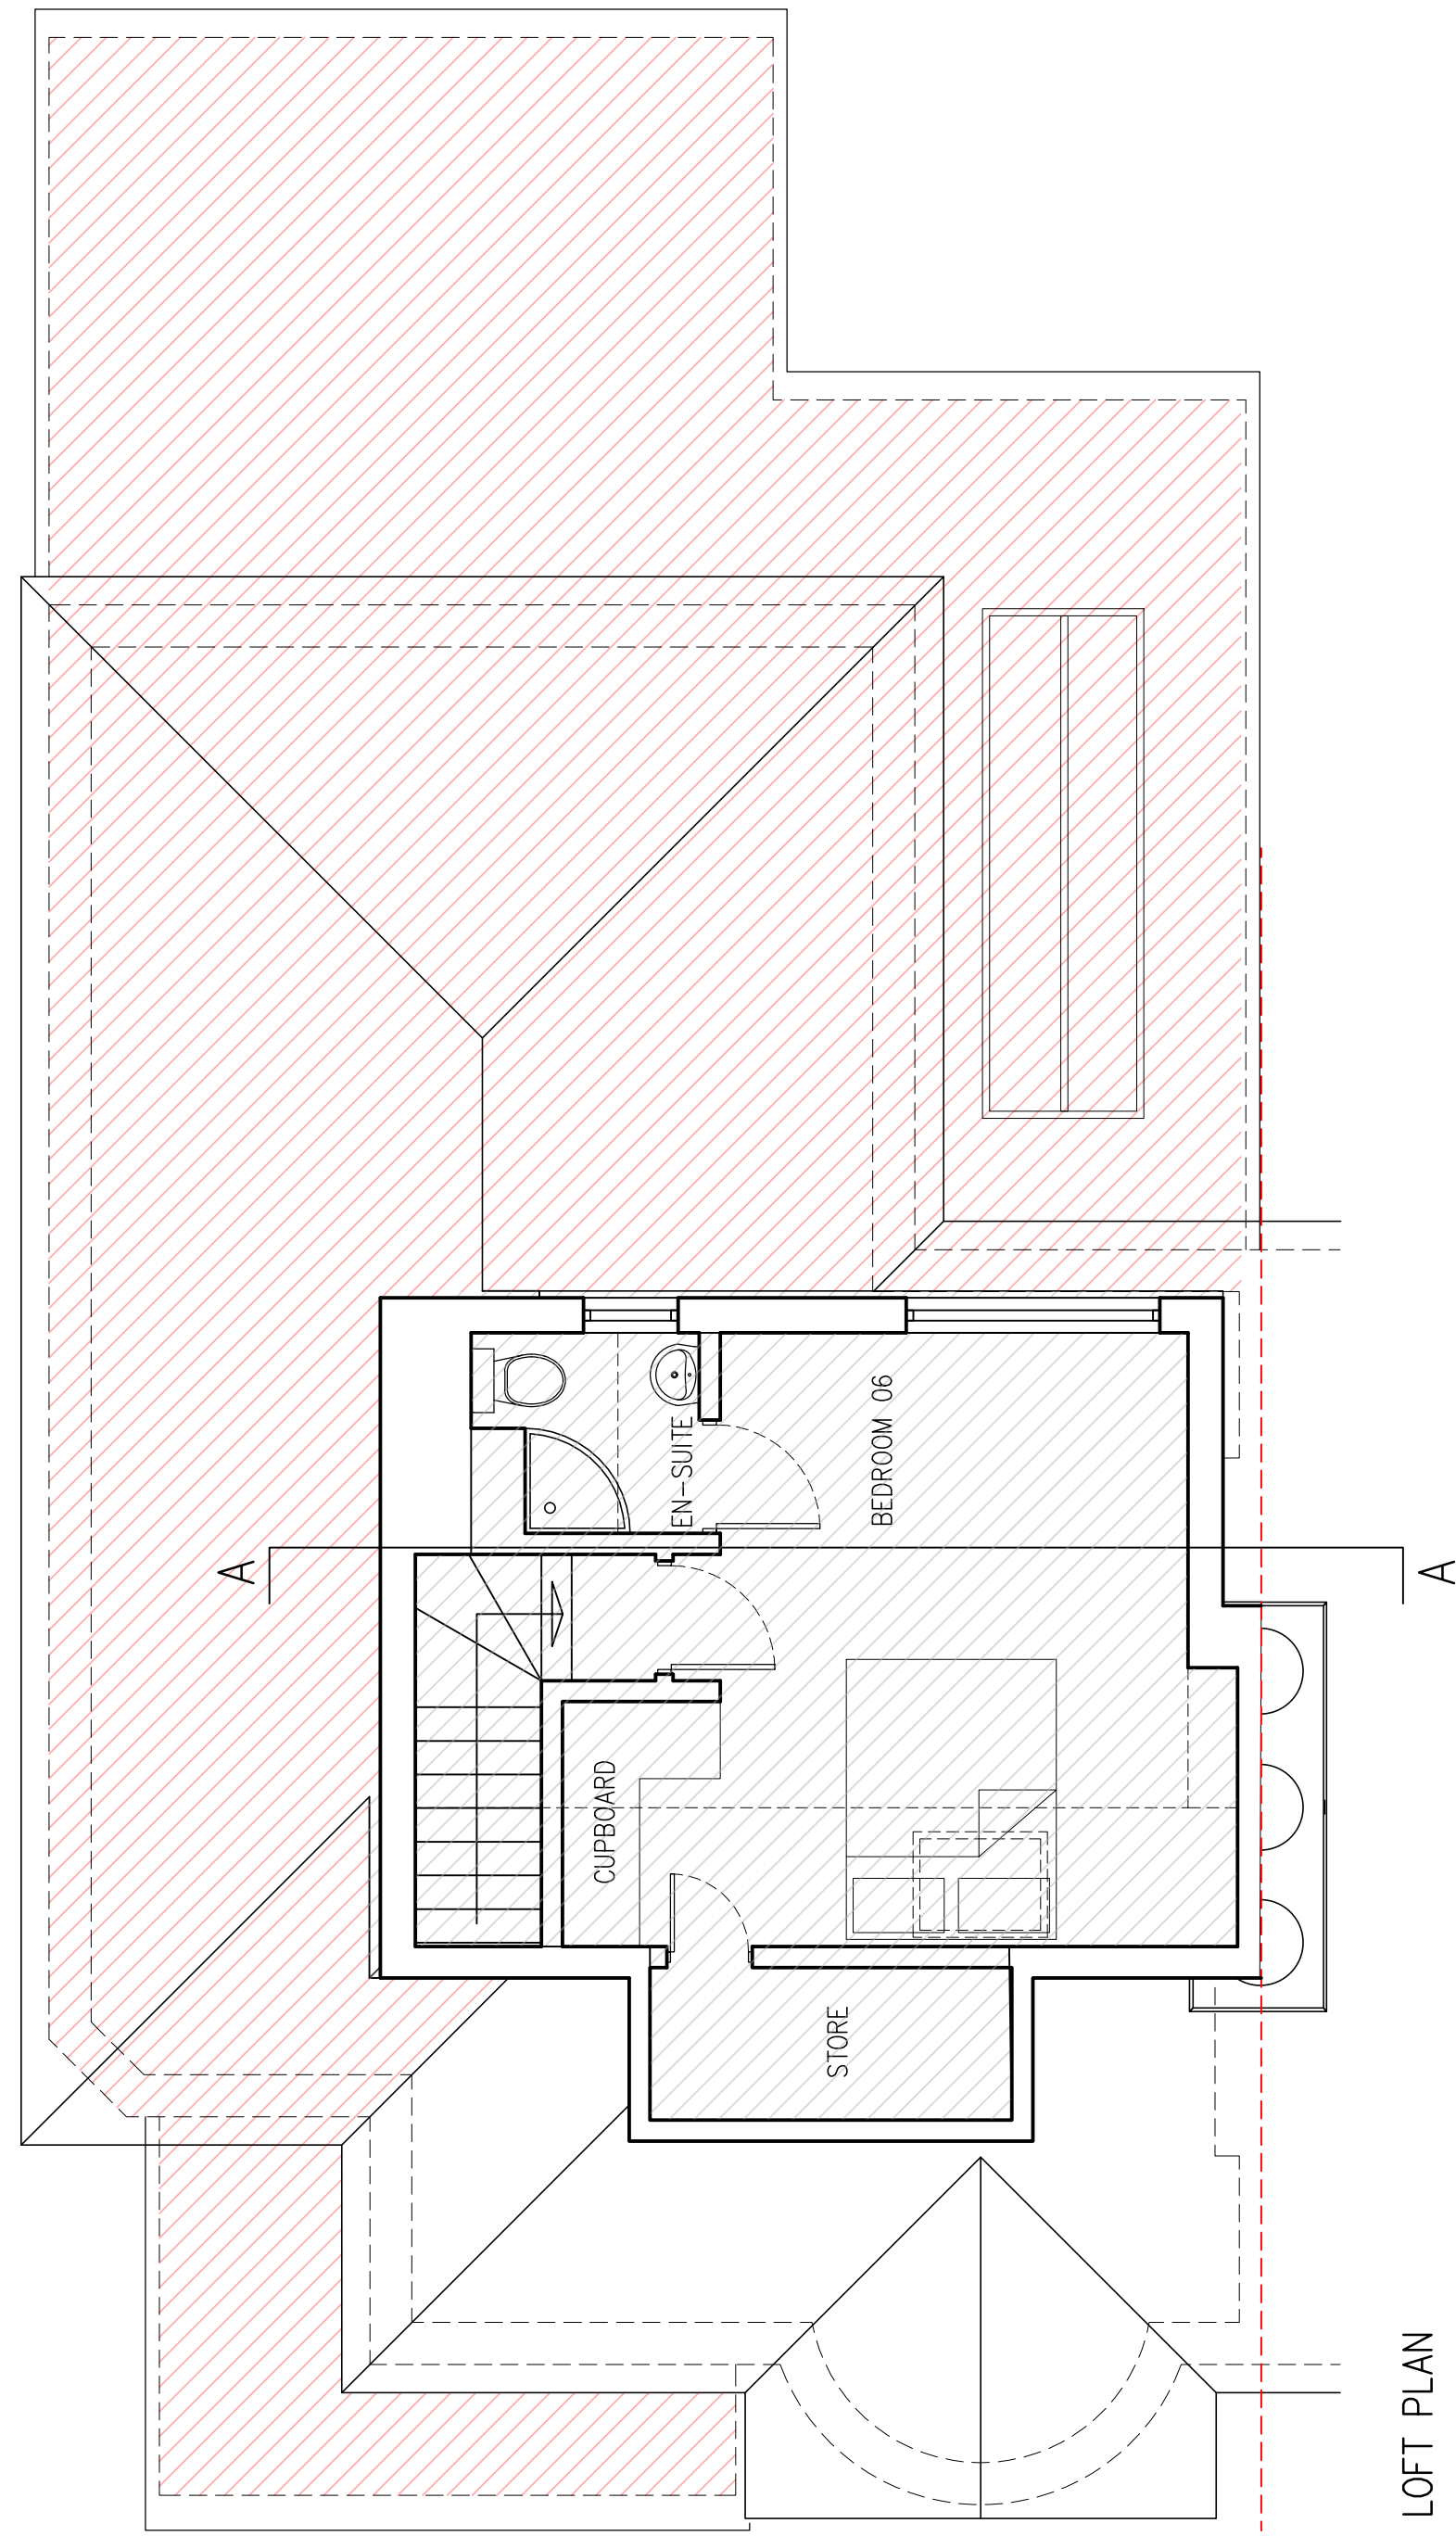

LOFT PLAN

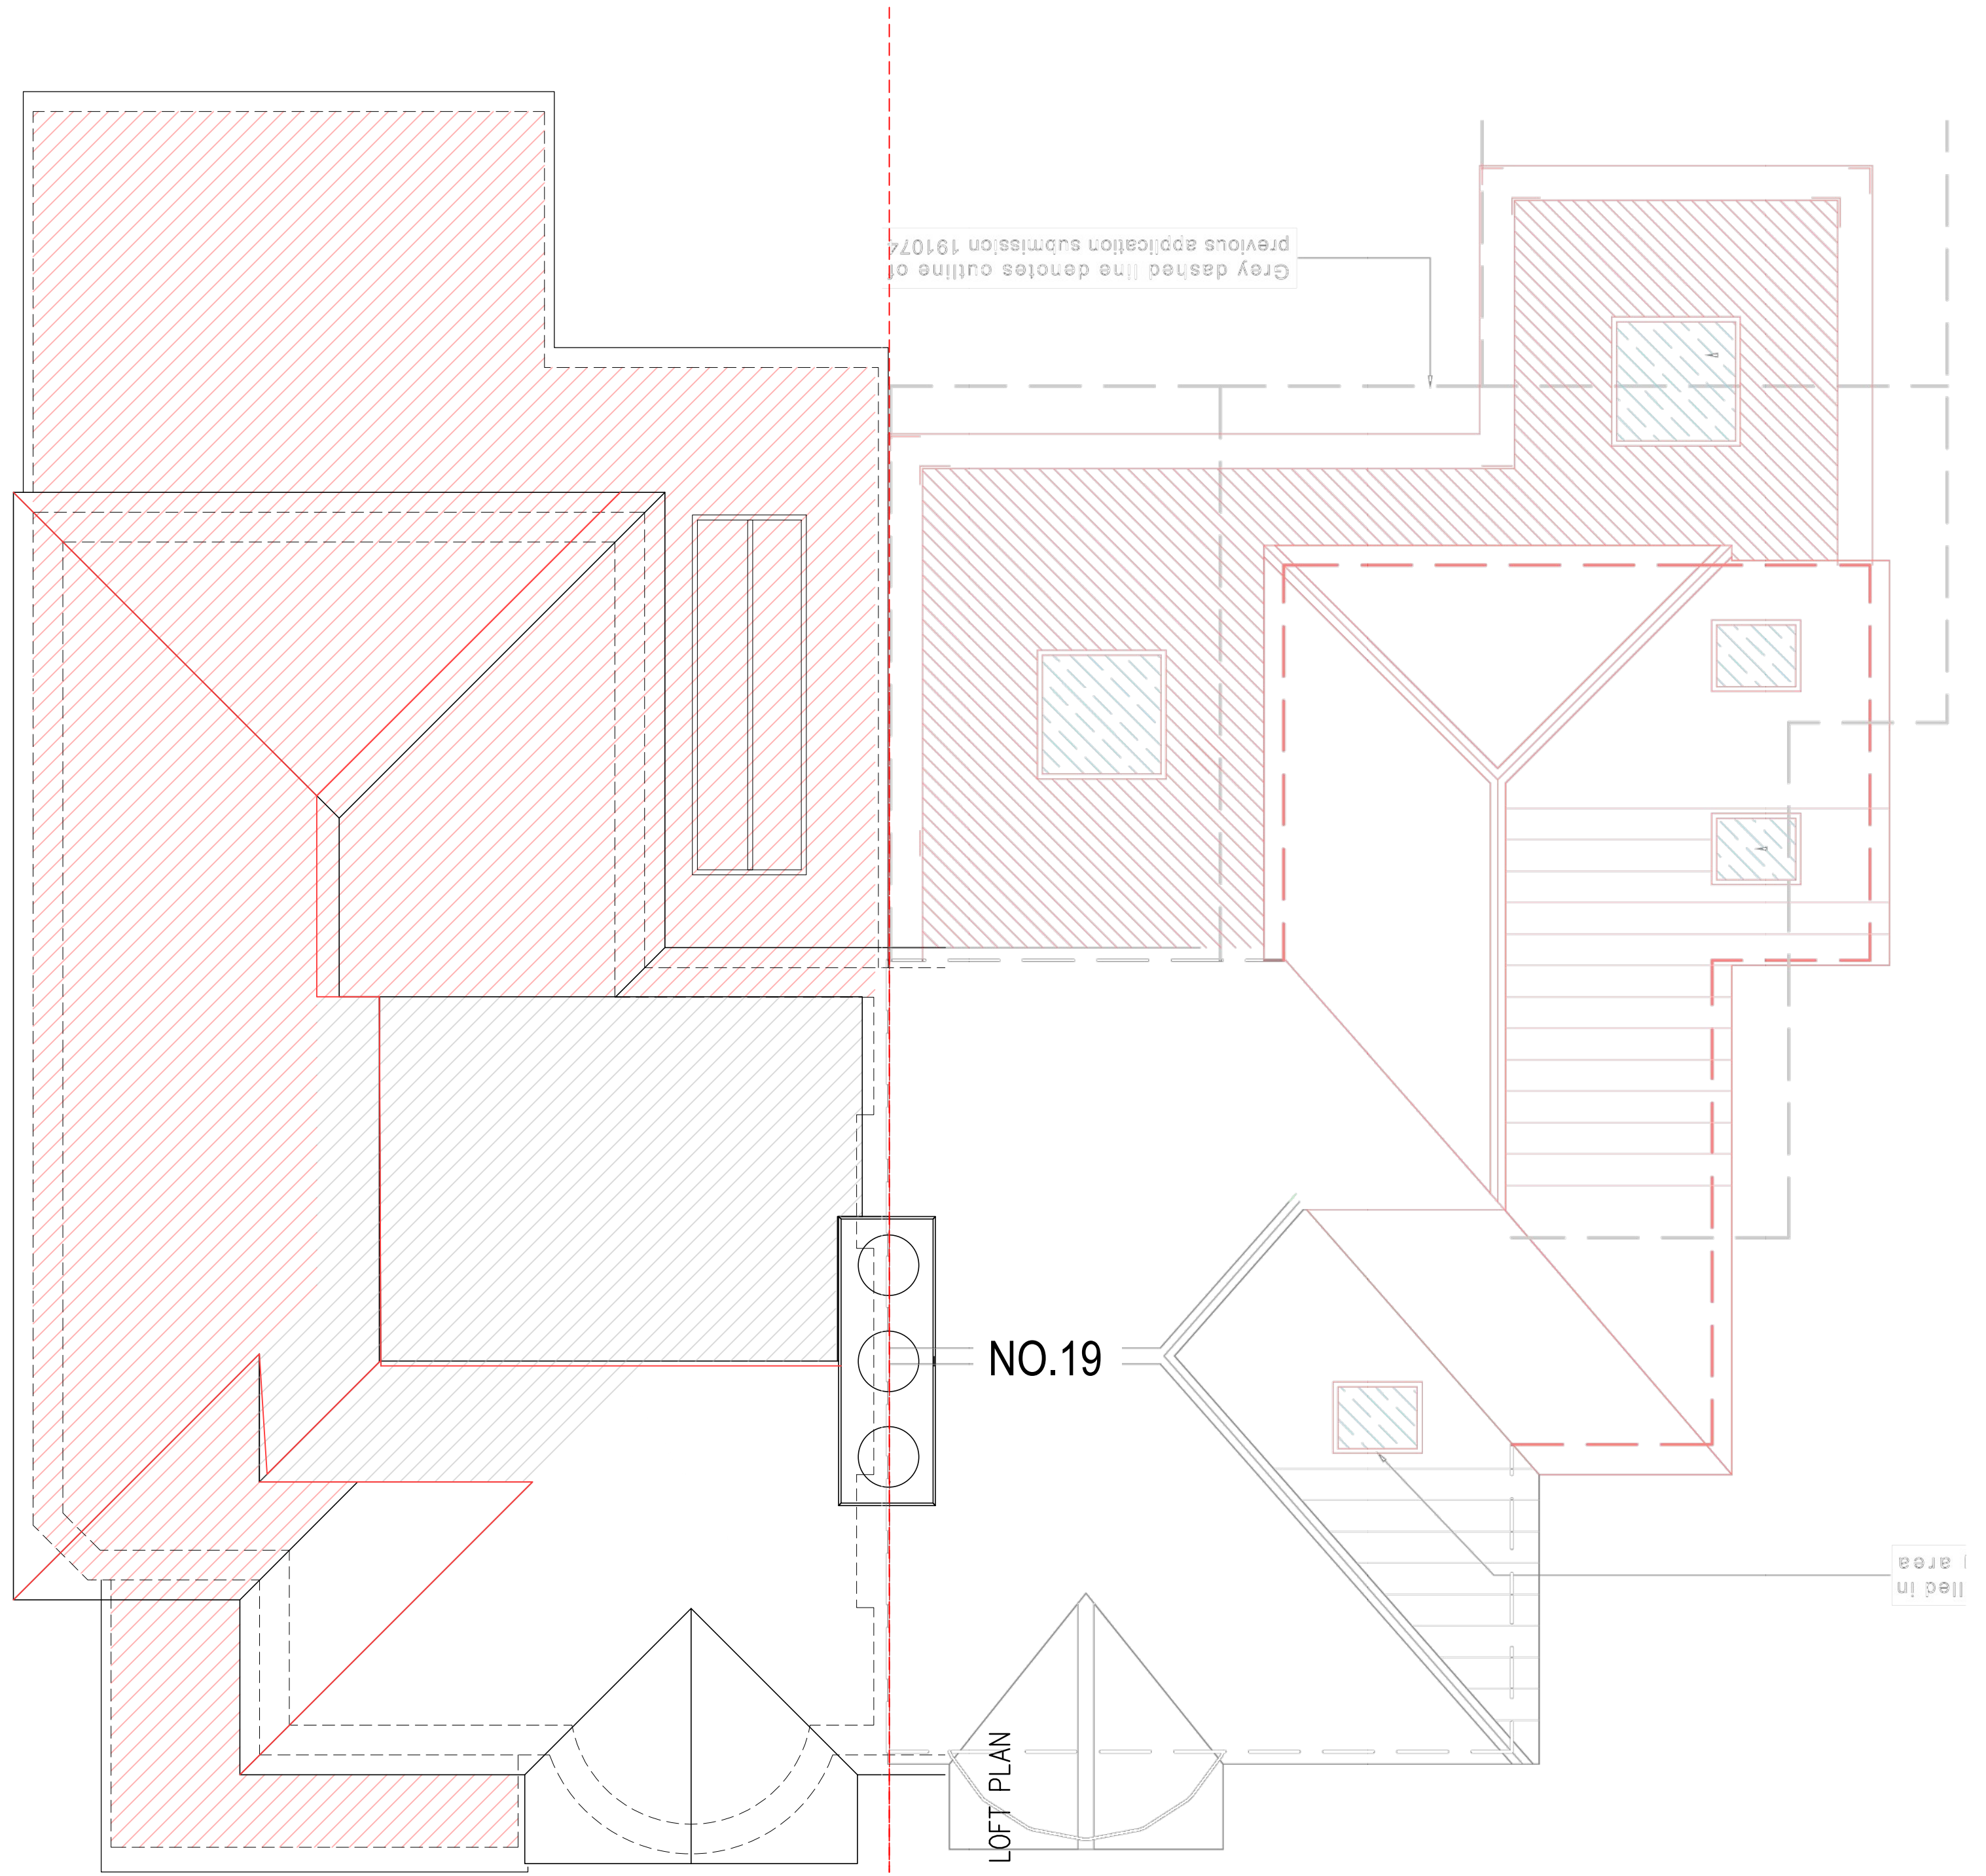

PROPOSED ROOF PLAN

Scale: 1:50 @ A1



**ADDRESS:** 17 BYRON ROAD, EARLEY, READING  
**TITLE:** PROPOSED FLOOR PLANS  
**DRAWING:** 07 P7  
**NAME:** PROPOSED ROOF PLAN  
**SCALE:** A1 @ 1:50