



PROPOSED PLANS

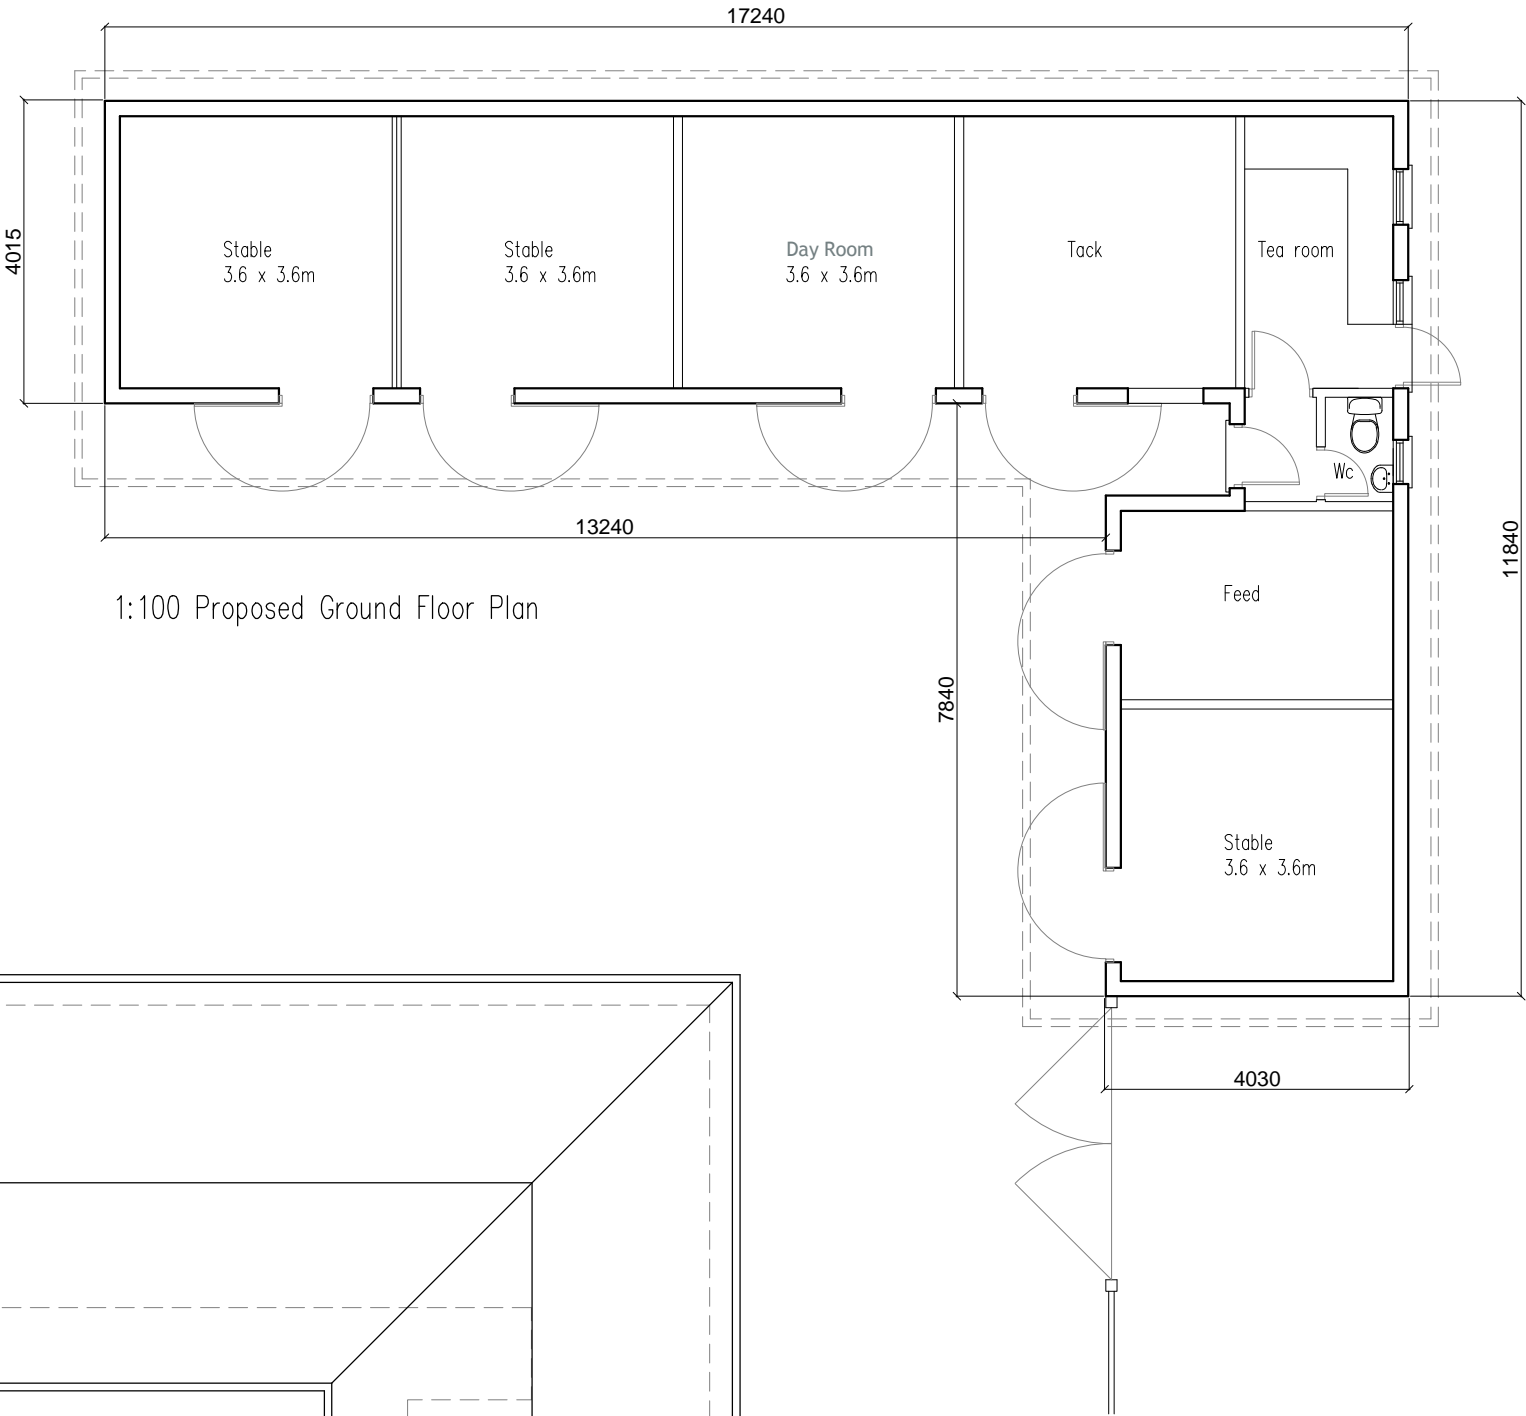

1:100 Proposed Ground Floor Plan

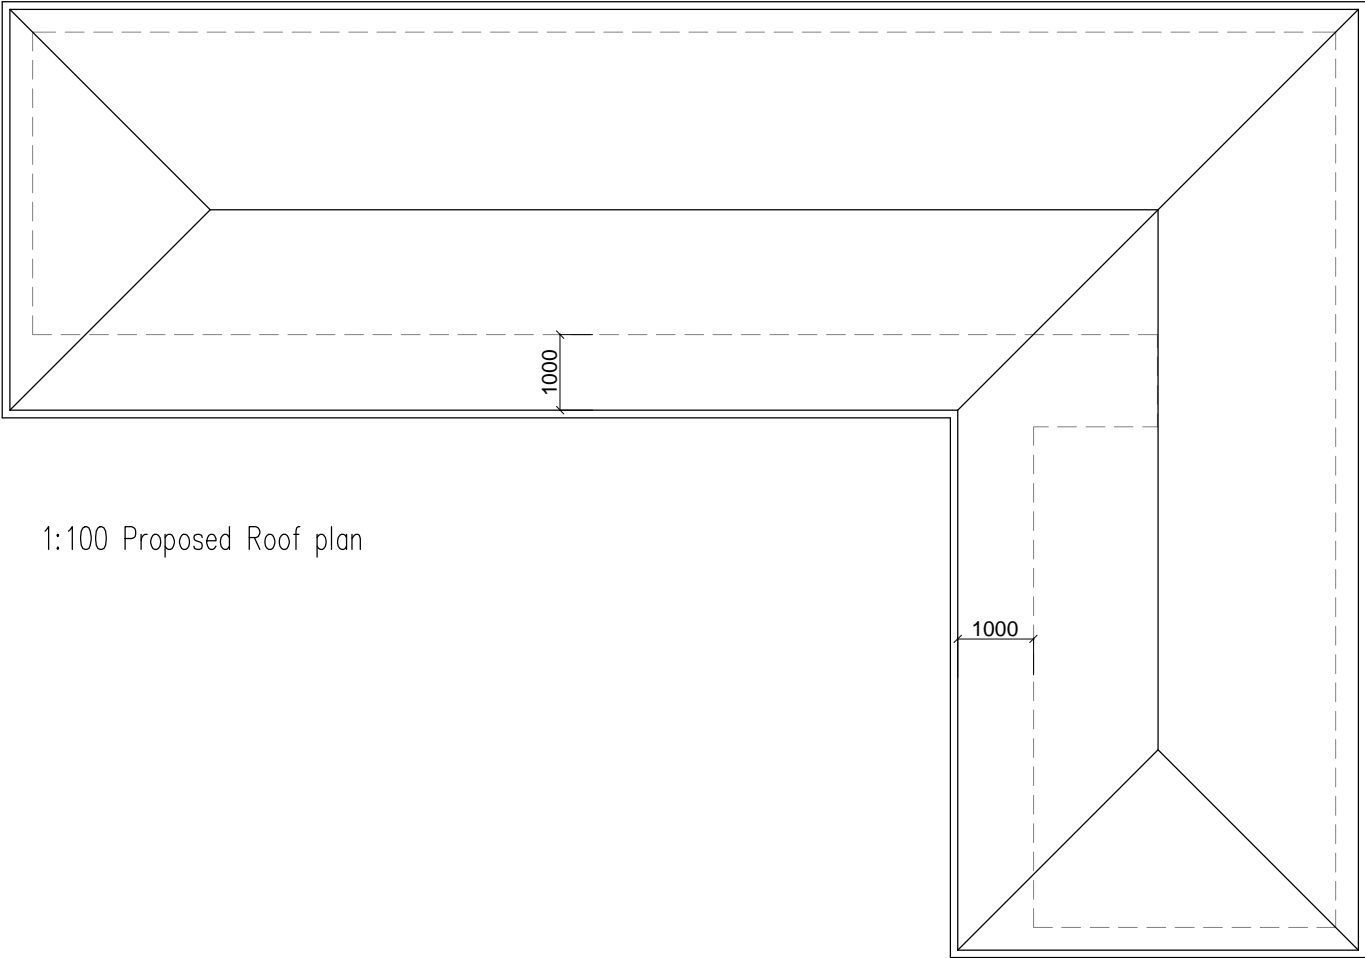

1:100 Proposed Roof plan



Rev.	Revision	Date	Drawn	Checked

**3DR**  
ARCHITECTS

15 Emmbrook road  
Wokingham  
Reading,  
Berks  
RG41 1HE  
Tel 01189 788 531  
e-mail  
jon.hughes@3drarchitects.co.uk

PLANNING APPLICATION

Client **TL PROPERTY MAINTENANCE LTD**  
Project **NEW BUILD STABLES**  
Location **LAND AT LONGWATER LANE**  
Title **PROPOSED FLOOR PLANS**

Scale	1:100 at A3	Date	10/17	Drawn	JH	Checked	JH
Client no.	Job no.	Drawing no.	Revision				
	DPA 159	05	P1				

This page is intentionally left blank