

PLANNING



P1 14/10/2022 Issued for Planning	
Project	
Templecombe House	
Client	
Atlantic Swiss Agency LLP	
Drawing Title	
Proposed Basement Floor Plan : Main House	
Scale	Date Created
1:100@A1/1:200@A3	
Drawing Number	
20083-MH-702	
Revision	Date Revised
P1	14/10/2022
Drawn By	Checked By
OM	PC

Do not scale from drawing, all dimensions to be checked on site. Report omissions and discrepancies to the architect immediately.

M I C H A E L I S
B O Y D .

Michaelis Boyd Associates
108 Palace Gardens Terrace
London W8 4RT

+44 (0)20 7221 1237
hello@michaelisboyd.com
michaelisboyd.com

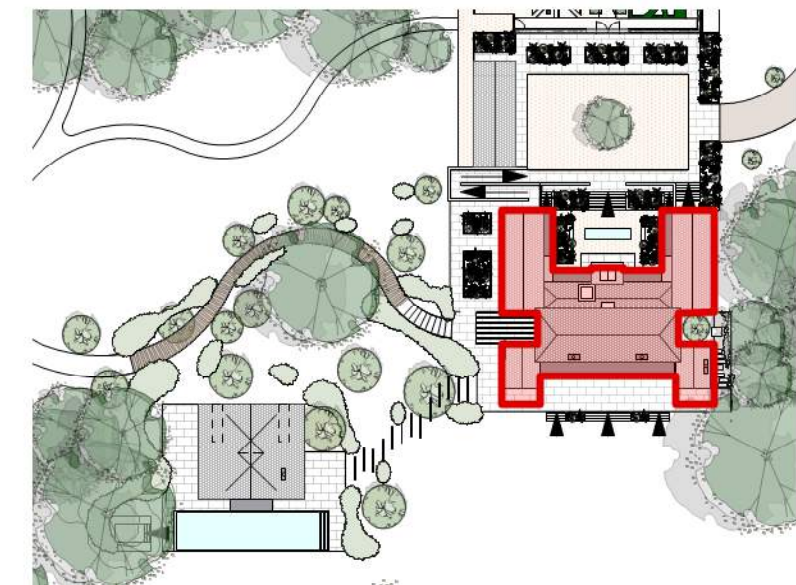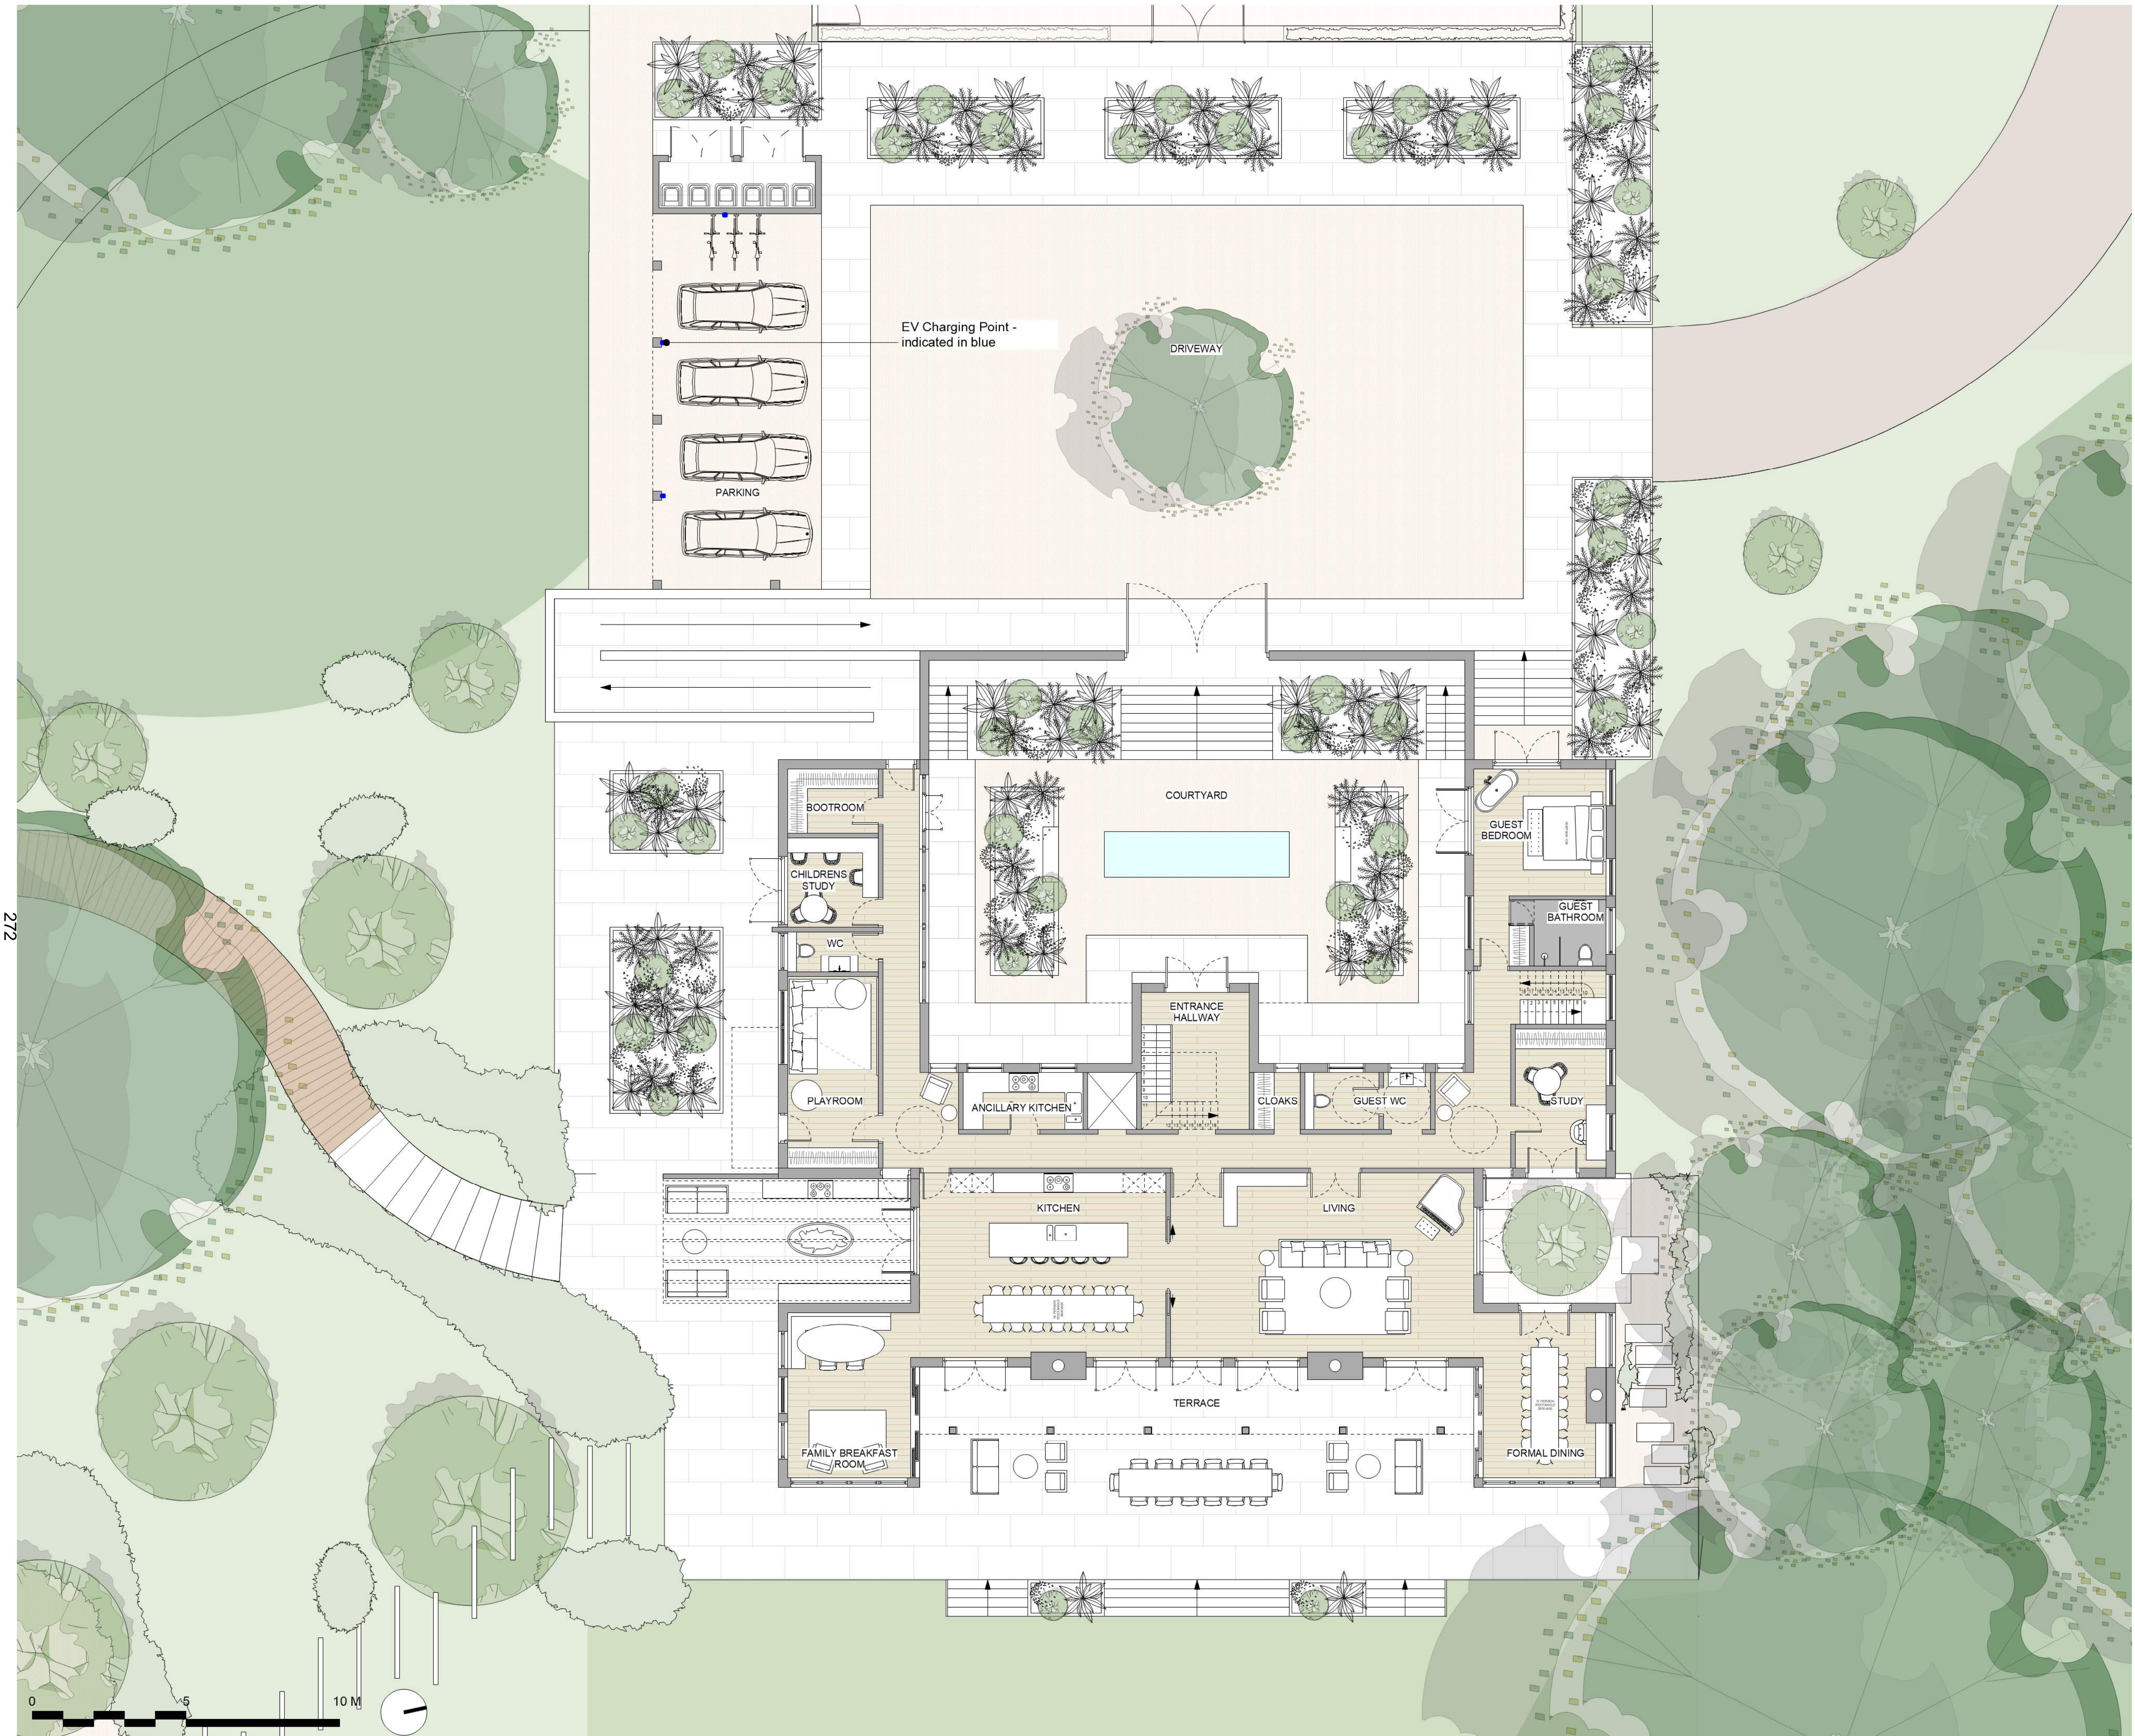

PLANNING

P219/10/2022 Issued for Planning
P1 14/10/2022 Issued for Planning

Project

Templecombe House

Client

Atlantic Swiss Agency LLP

Drawing Title

Proposed Ground Floor Plan :
Main House

Scale

1:100@A1/1:200@A3

Date Created

Drawing Number

20083-MH-703

Revision

P2

Date Revised

19/10/2022

Drawn By



OM

Checked By

PC

Do not scale from drawing, all dimensions to be checked on site. Report omissions and discrepancies to the architect immediately.

MICHAELIS
BOYD .
Michaelis Boyd Associates
108 Palace Gardens Terrace
London W8 4RT
+44 (0)20 7221 1237
hello@michaelisboyd.com
michaelisboyd.com

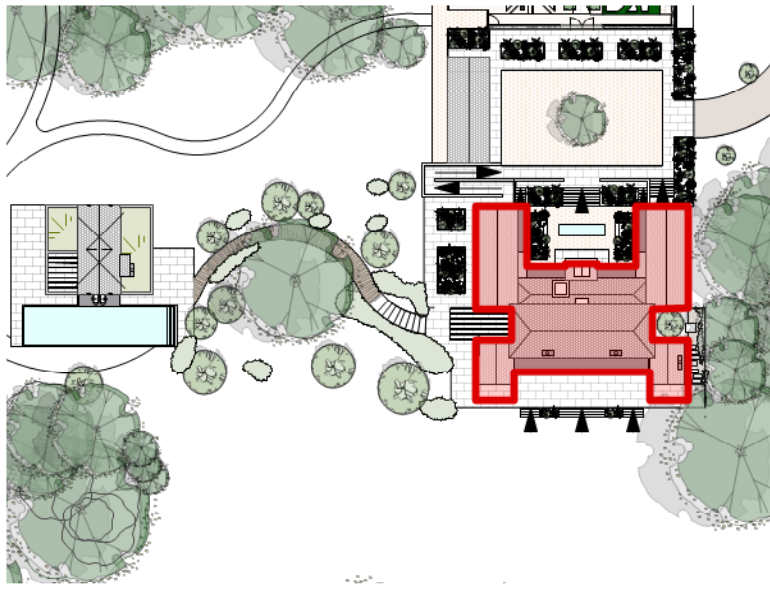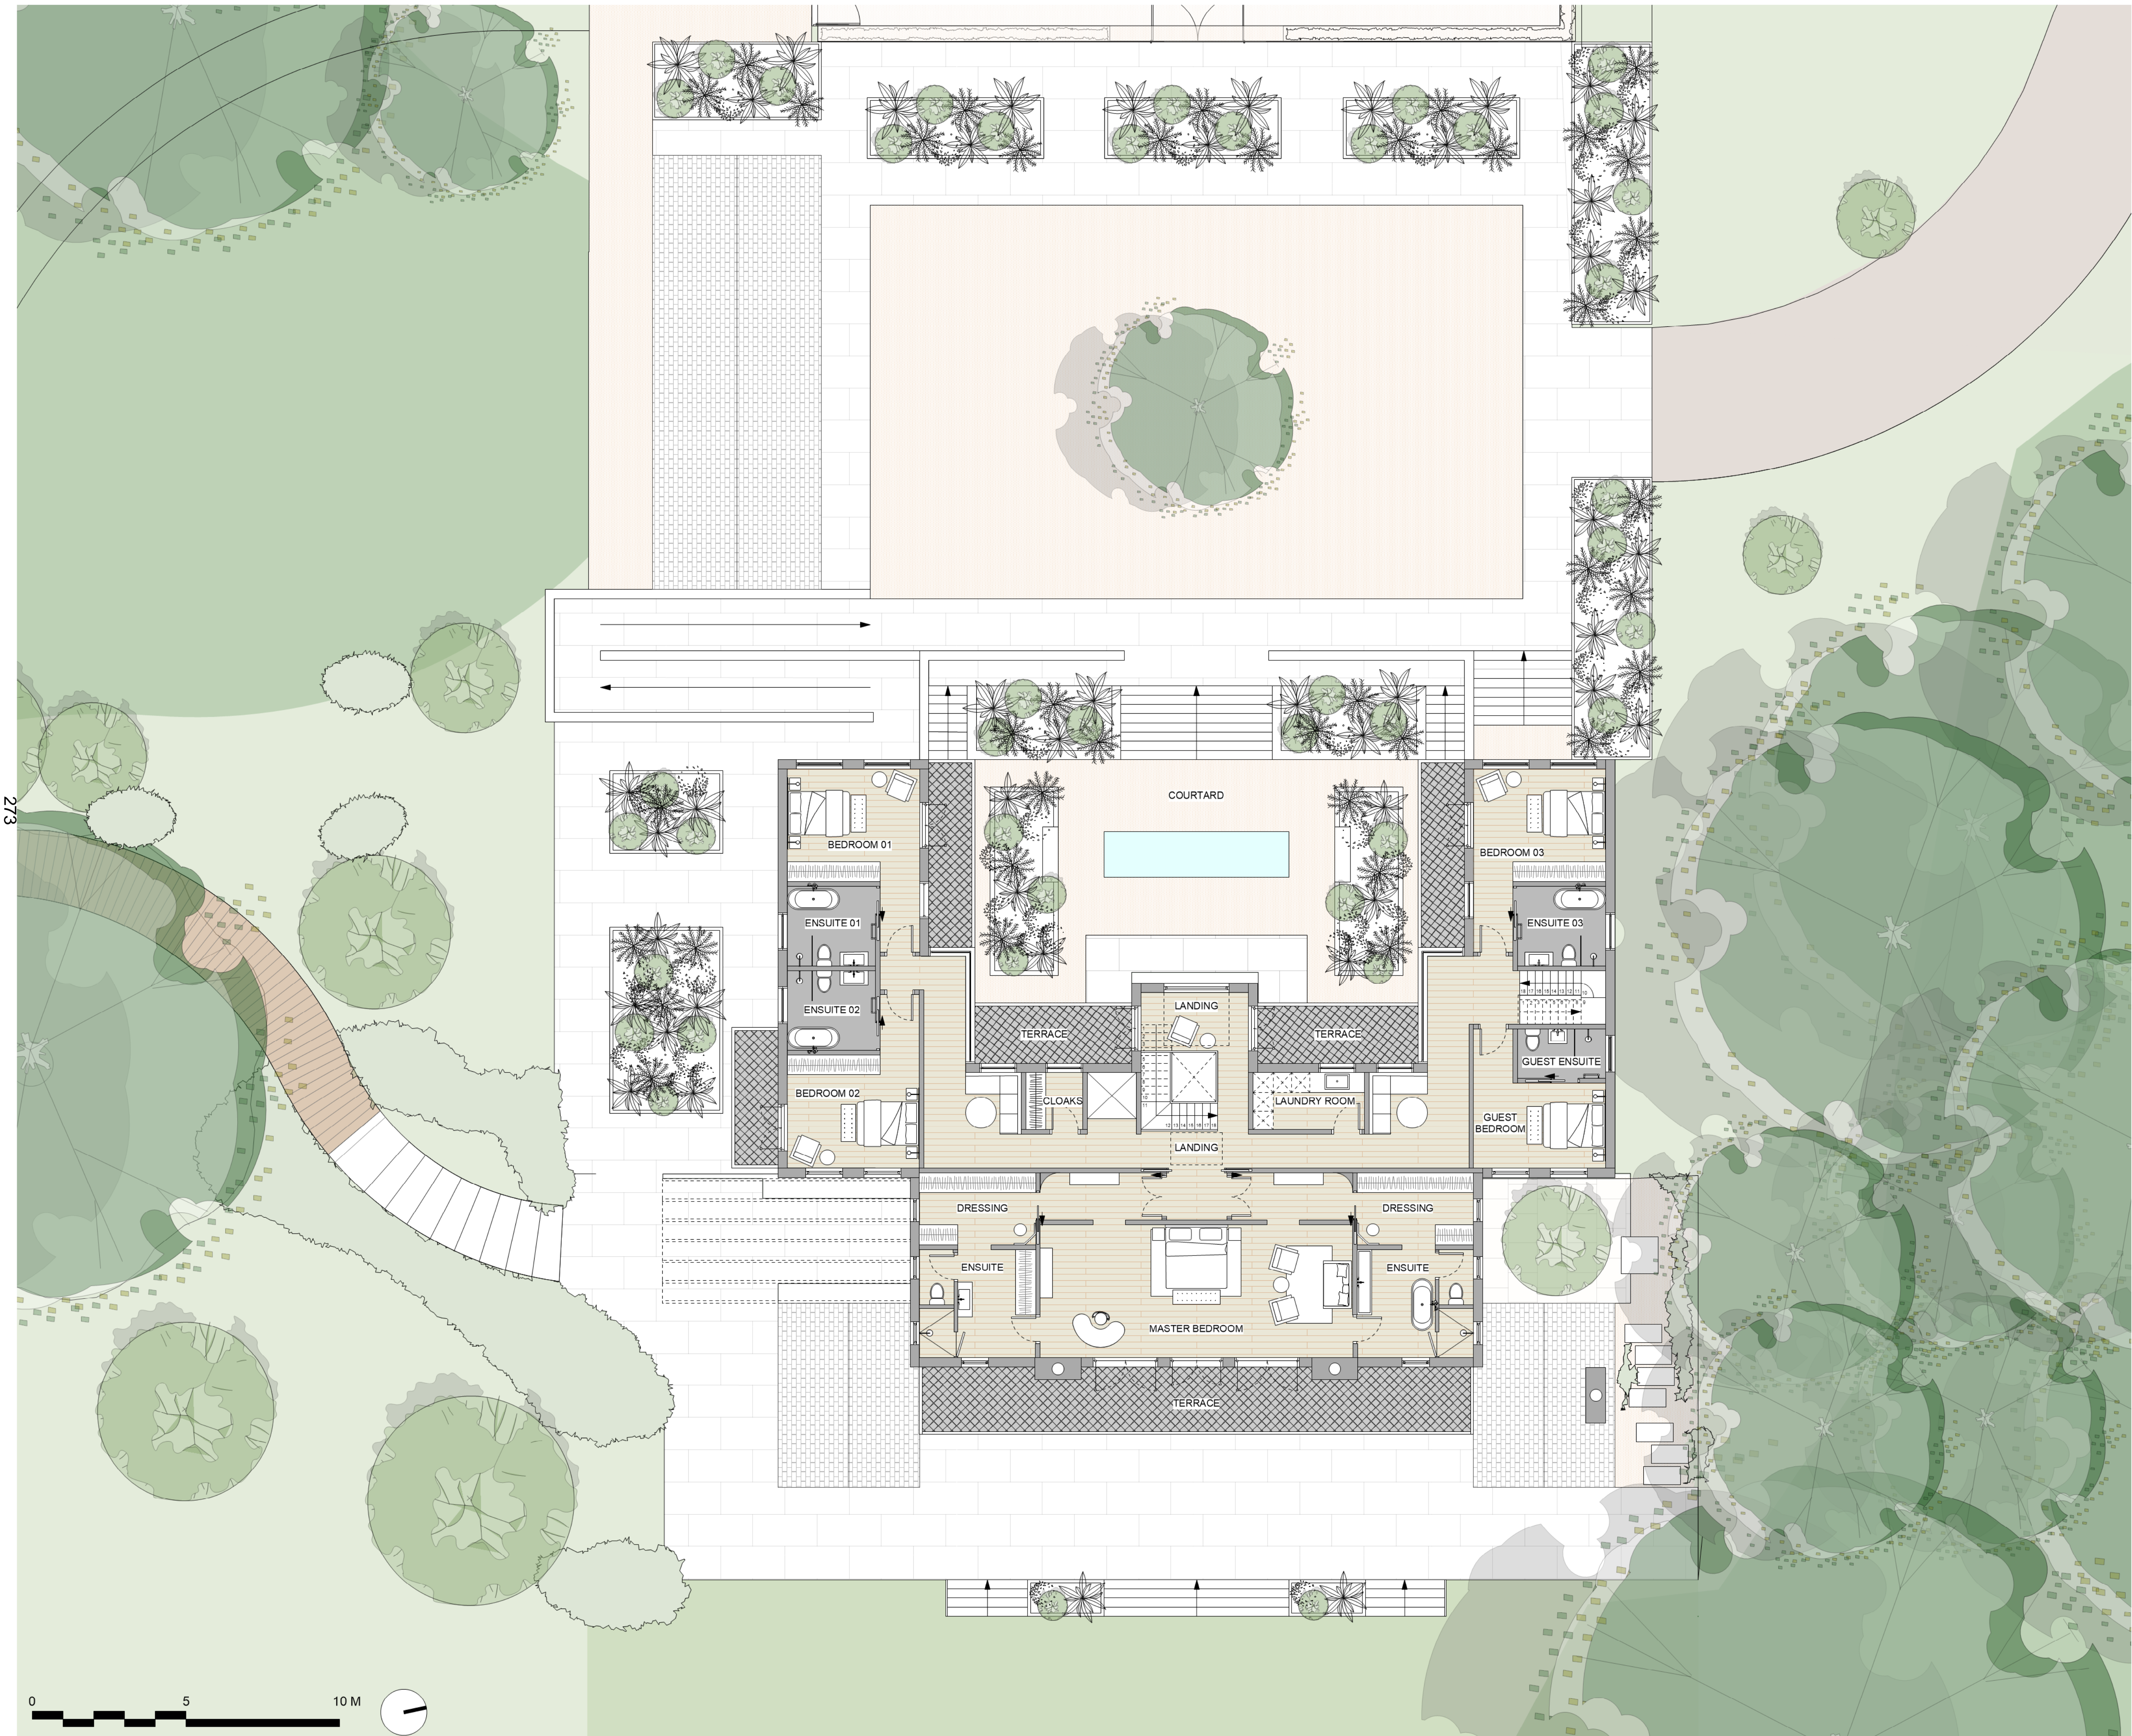

PLANNING

P 2 13/12/2022 Amended to PO's comments
P 1 14/10/2022 Issued for Planning

Project

Templecombe House

Client

Atlantic Swiss Agency LLP

Drawing Title

Proposed First Floor Plan : Main House

Scale Date Created

1:100@A1/1:200@A3

Drawing Number

20083-MH-704

Revision Date Revised

P2 13/12/2022

Drawn By Checked By


OM PC

Do not scale from drawing, all dimensions to be checked on site. Report omissions and discrepancies to the architect immediately.


**MICHAELIS
BOYD .**

Michaelis Boyd Associates
108 Palace Gardens Terrace
London W8 4RT

+44 (0)20 7221 1237
hello@michaelisboyd.com
michaelisboyd.com

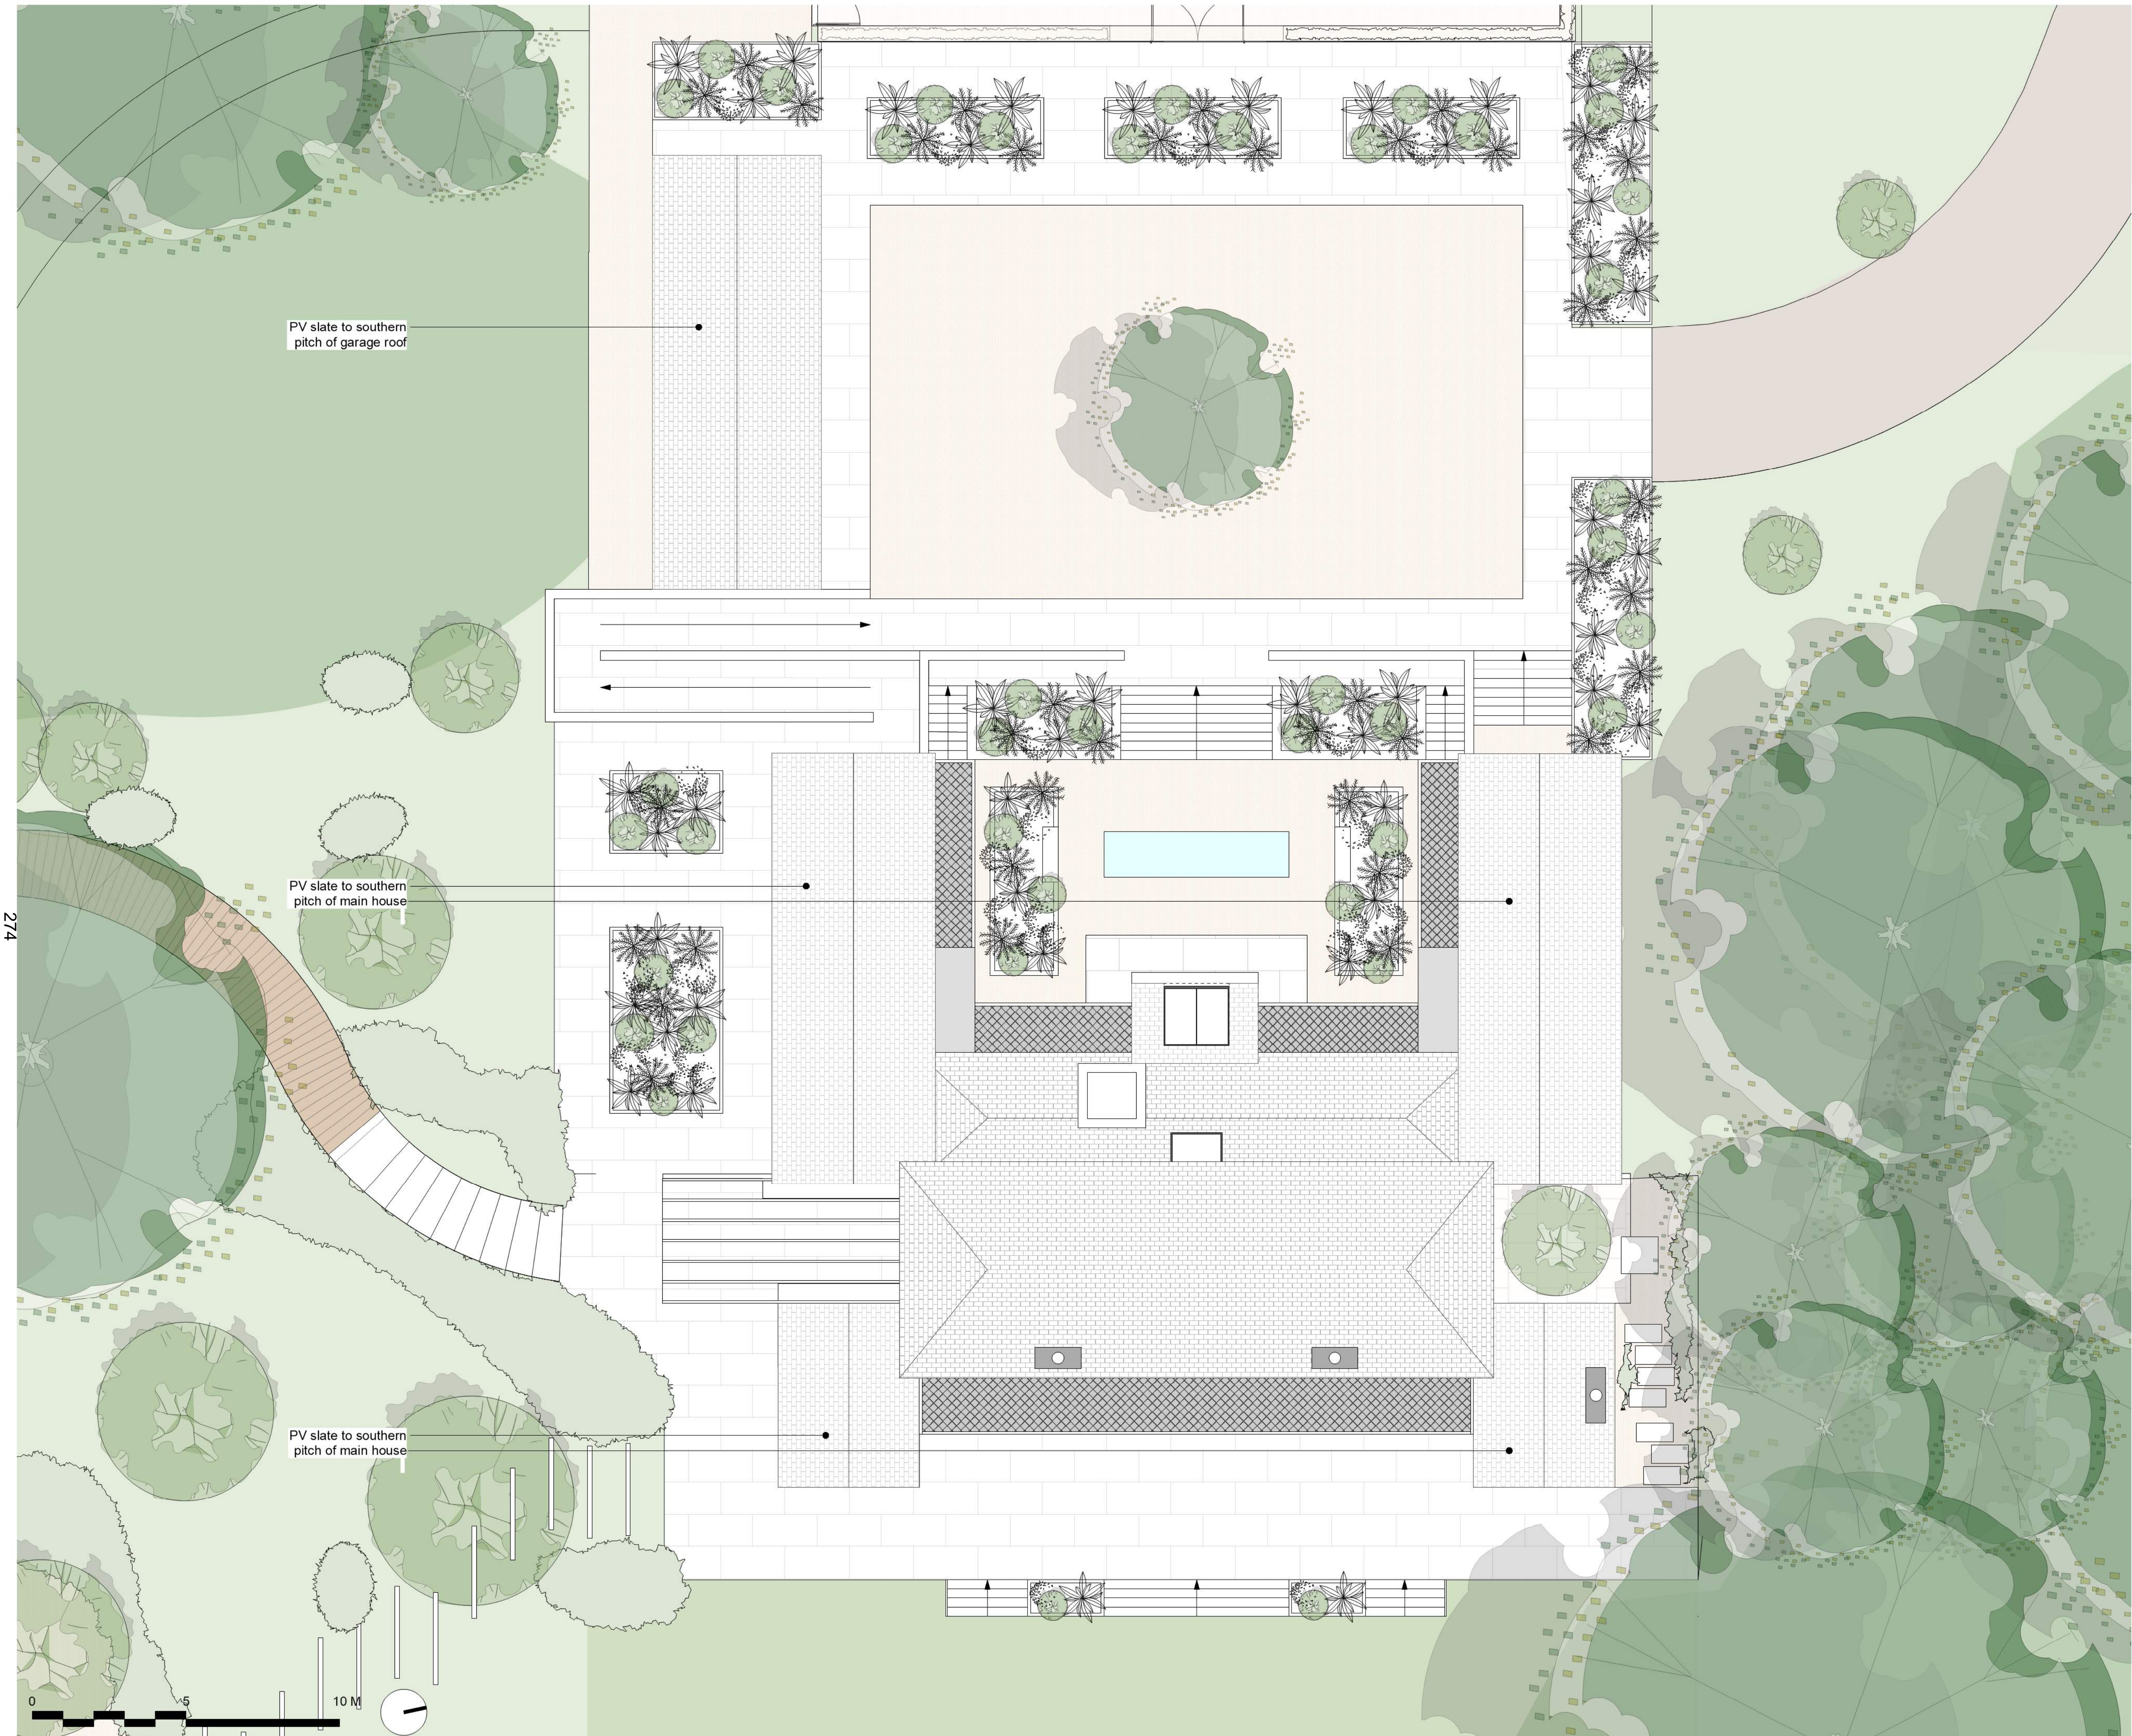

274

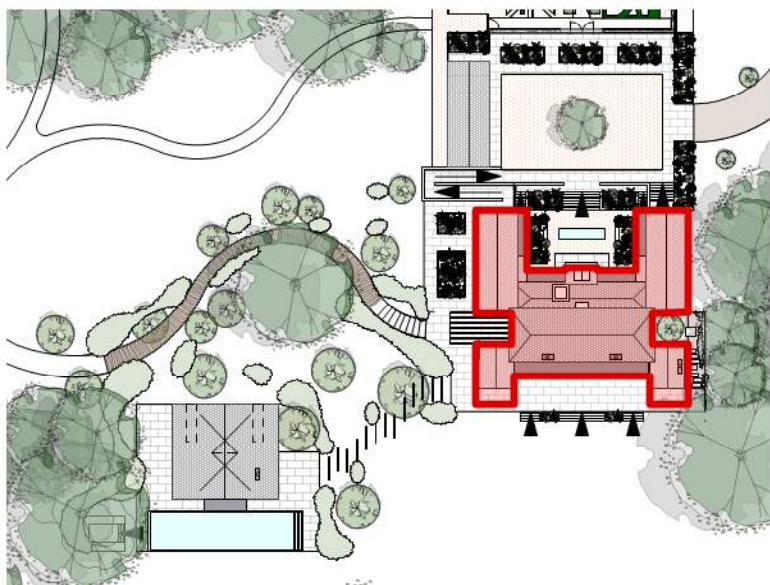

PLANNING

P219/10/2022 Issued for Planning
P1 14/10/2022 Issued for Planning

Project
Templecombe House
Client
Atlantic Swiss Agency LLP
Drawing Title
Proposed Roof Plan : Main House

Scale
1:100@A1/1:200@A3
Date Created

Drawing Number
20083-MH-705

Revision
P2
Date Revised
19/10/2022


Drawn By
OM
Checked By
PC

Do not scale from drawing, all dimensions to be checked on site. Report omissions and discrepancies to the architect immediately.


**MICHAELIS
BOYD .**

Michaelis Boyd Associates
108 Palace Gardens Terrace
London W8 4RT

+44 (0)20 7221 1237
hello@michaelisboyd.com
michaelisboyd.com

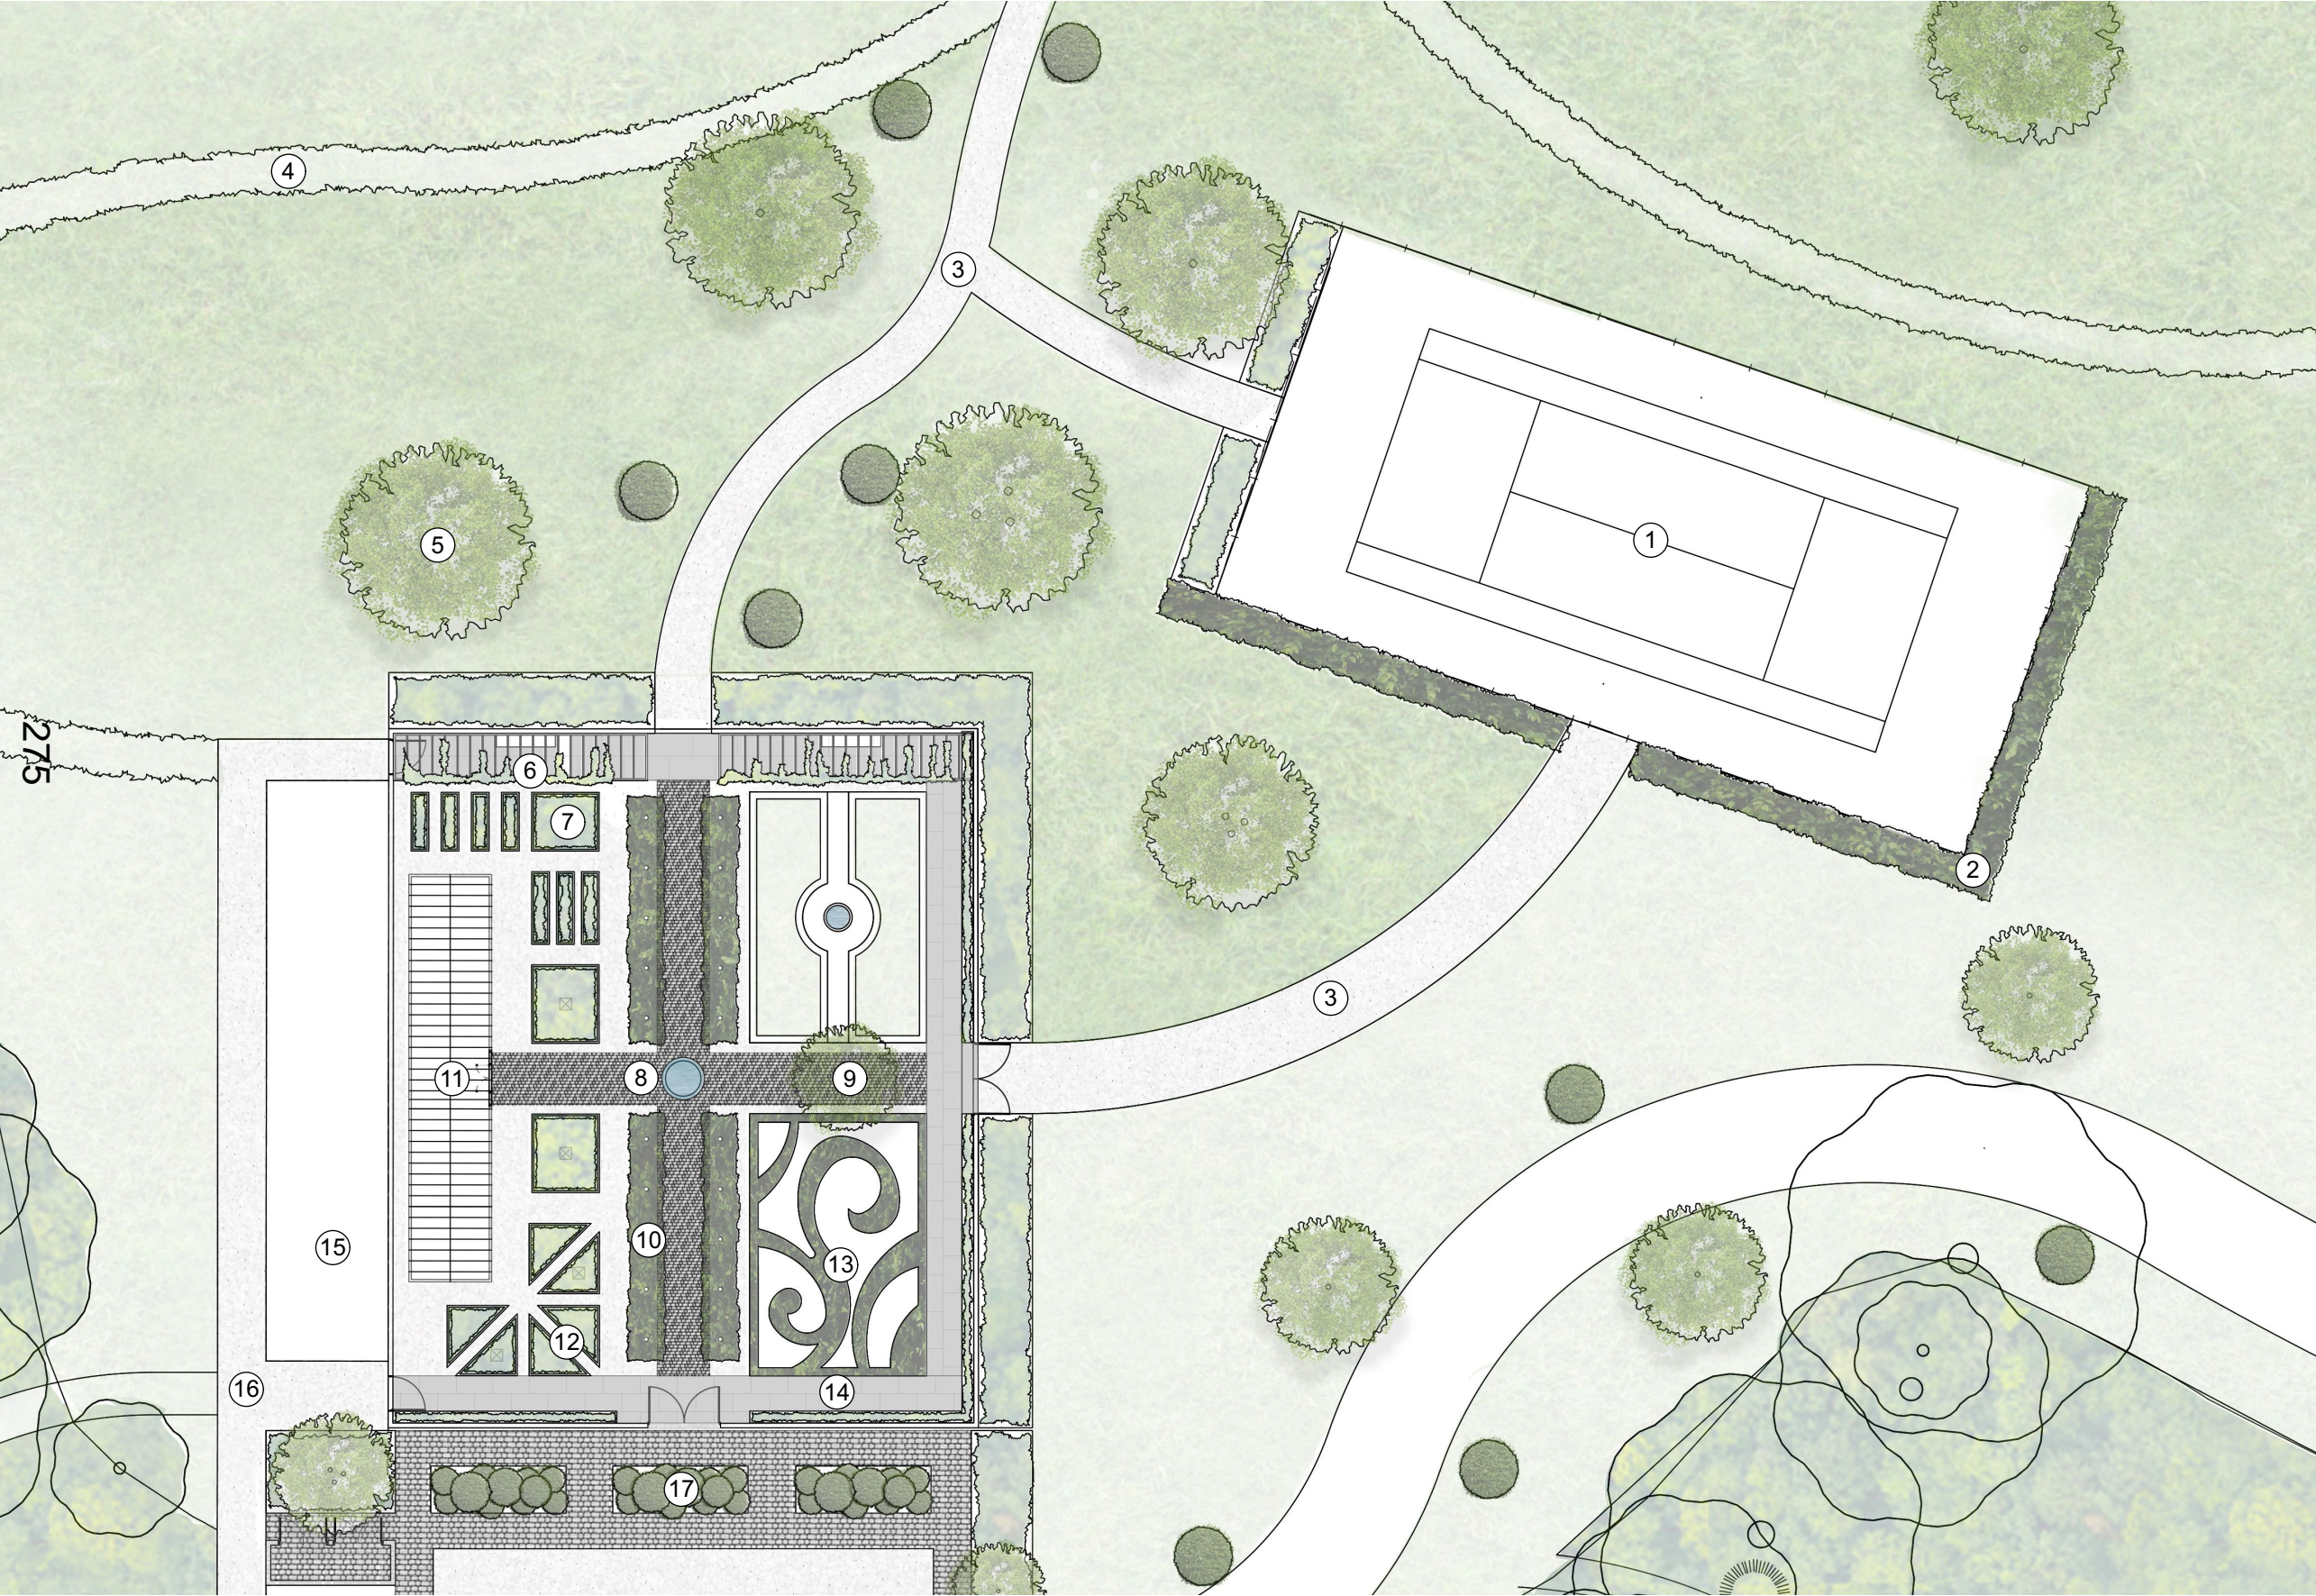

- ① — Existing tennis court
- ② — Tall hedges to screen tennis court from drive
- ③ — Hoggin path
- ④ — Mown path path through enhanced calcareous grassland
- ⑤ — Specimen trees to enhance parkland setting
- ⑥ — Wisteria walk
- ⑦ — Raised vegetable beds
- ⑧ — Water feature
- ⑨ — Specimen tree
- ⑩ — Box-head pleached trees
- ⑪ — Green house
- ⑫ — Cut flower beds
- ⑬ — Parterre
- ⑭ — Natural stone paths
- ⑮ — Area for garden utilities
- ⑯ — Hoggin path
- ⑰ — Cloud pruned shrubs

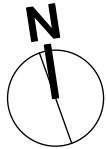

This page is intentionally left blank