




1 **Proposed Section AA**
Scale: 1:200 @ A3



2 **Proposed Section BB**
Scale: 1:200 @ A3

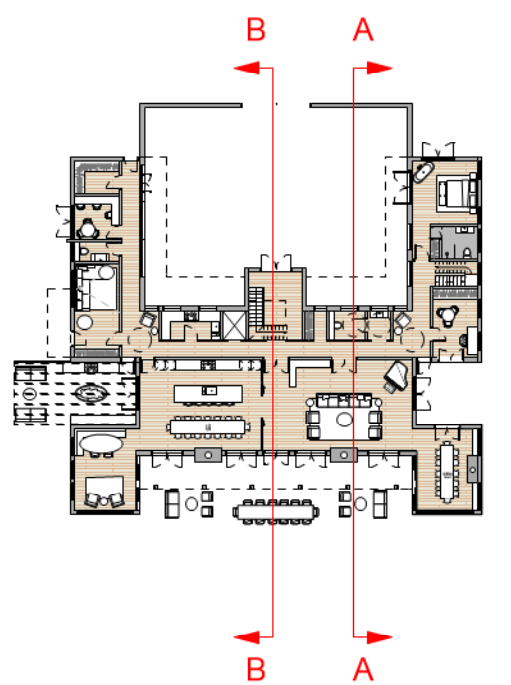

PLANNING

P 3 13/12/2022 Amended to PO's comments
P 2 28/11/2022 Pool House Amendments
P 1 14/10/2022 Issued for Planning

Project

Templecombe House

Client

Atlantic Swiss Agency LLP

Drawing Title

Proposed Sections : Main House

Scale Date Created

1:100@A1/1:200@A3

Drawing Number

20083-MH-715

Revision Date Revised

P3 13/12/2022

Drawn By Checked By

OM PC

Do not scale from drawing, all dimensions to be checked on site. Report omissions and discrepancies to the architect immediately.

**MICHAELIS
BOYD .**

Michaelis Boyd Associates
108 Palace Gardens Terrace
London W8 4RT

+44 (0)20 7221 1237
hello@michaelisboyd.com
michaelisboyd.com



1 **Proposed North East Elevation - Main House**
Scale: 1:200 @ A3



2 **Proposed South West Elevation - Main House**
Scale: 1:200 @ A3



PLANNING

P 3 13/12/2022 Amended to PO's comments
P 2 19/10/2022 Issued for Planning
P 1 14/10/2022 Issued for Planning

Project

Templecombe House

Client

Atlantic Swiss Agency LLP

Drawing Title

**North East/ South West Elevations
Main House**

Scale Date Created

1:100@A1/1:200@A3

Drawing Number

20083-MH-720

Revision Date Revised

P3 13/12/2022

Drawn By Checked By

OM PC

Do not scale from drawing, all dimensions to be checked on site. Report omissions and discrepancies to the architect immediately.

**M I C H A E L I S
B O Y D .**

Michaelis Boyd Associates
108 Palace Gardens Terrace
London W8 4RT


+44 (0)20 7221 1237
hello@michaelisboyd.com
michaelisboyd.com



1 **Proposed North West Elevation - Main House**
Scale: 1:200 @ A3



2 **Proposed South East Elevation - Main House**
Scale: 1:200 @ A3

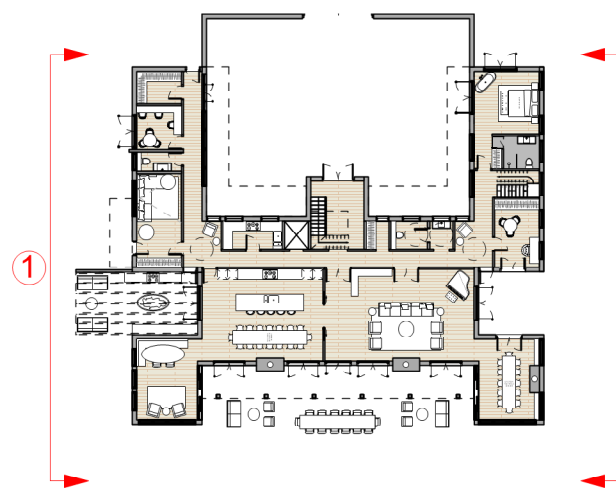

PLANNING

P 4	13/12/2022	Amended to PO's comments
P 3	28/11/2022	Pool House Amendments
P 2	19/10/2022	Issued for Planning
P 1	14/10/2022	Issued for Planning

Project

Templecombe House

Client

Atlantic Swiss Agency LLP

Drawing Title

**North West / South East Elevations
Main House**

Scale Date Created

1:100@A1/1:200@A3

Drawing Number

20083-MH-721

Revision Date Revised

P4 13/12/2022

Drawn By Checked By

OM PC

Do not scale from drawing, all dimensions to be checked on site. Report omissions and discrepancies to the architect immediately.


**MICHAELIS
BOYD .**

Michaelis Boyd Associates
108 Palace Gardens Terrace
London W8 4RT

+44 (0)20 7221 1237
hello@michaelisboyd.com
michaelisboyd.com


90.00 Existing levels
Existing ground level

90.00 Proposed levels
Proposed ground level

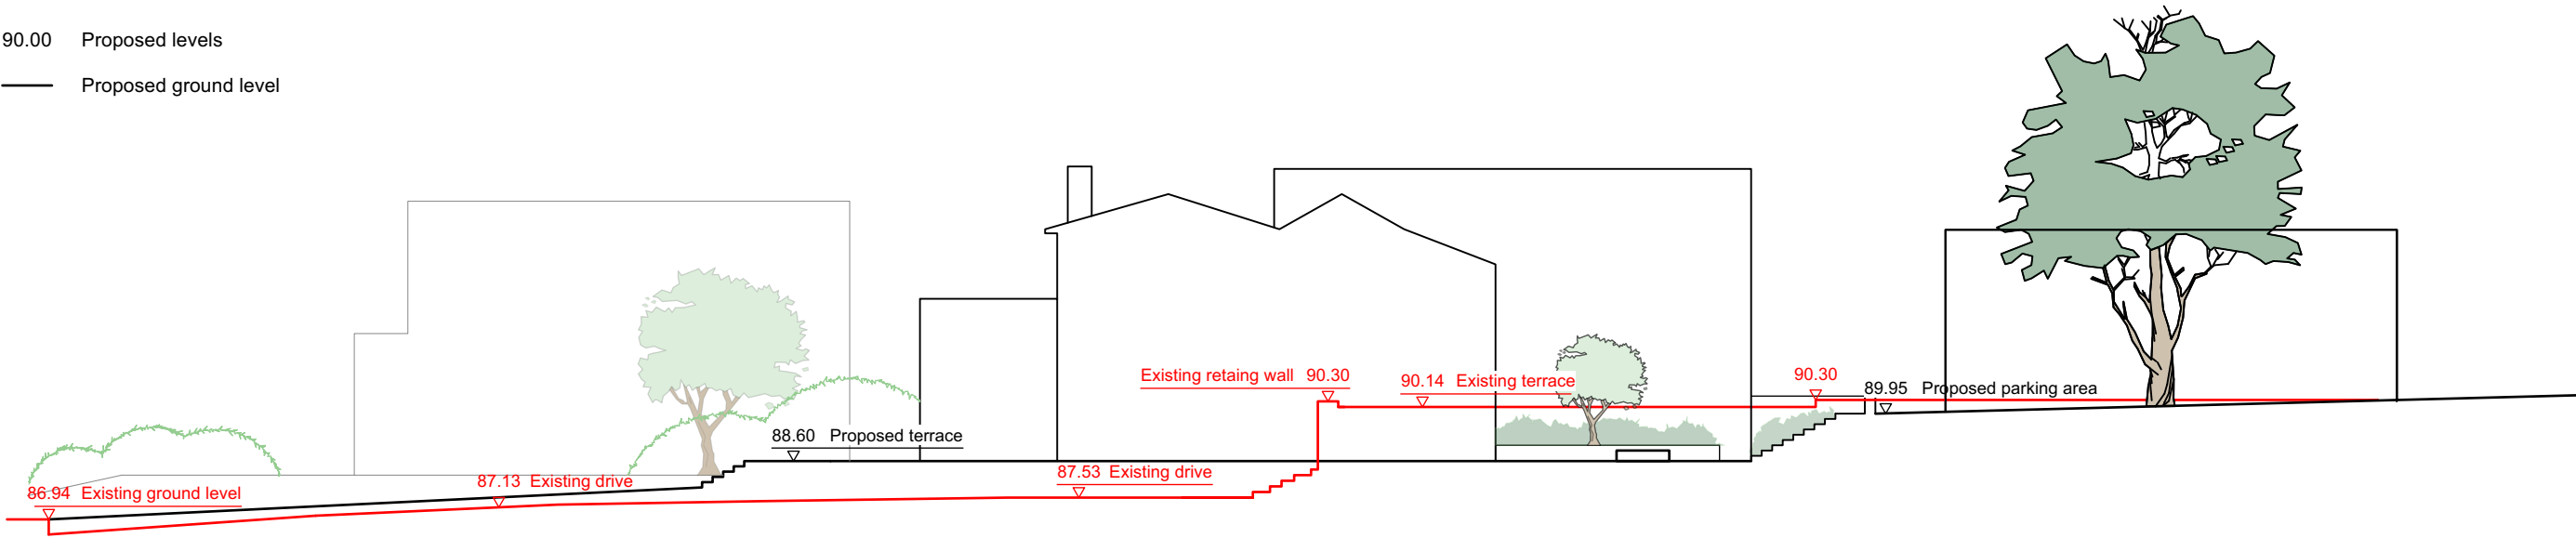

SECTION A-A

280

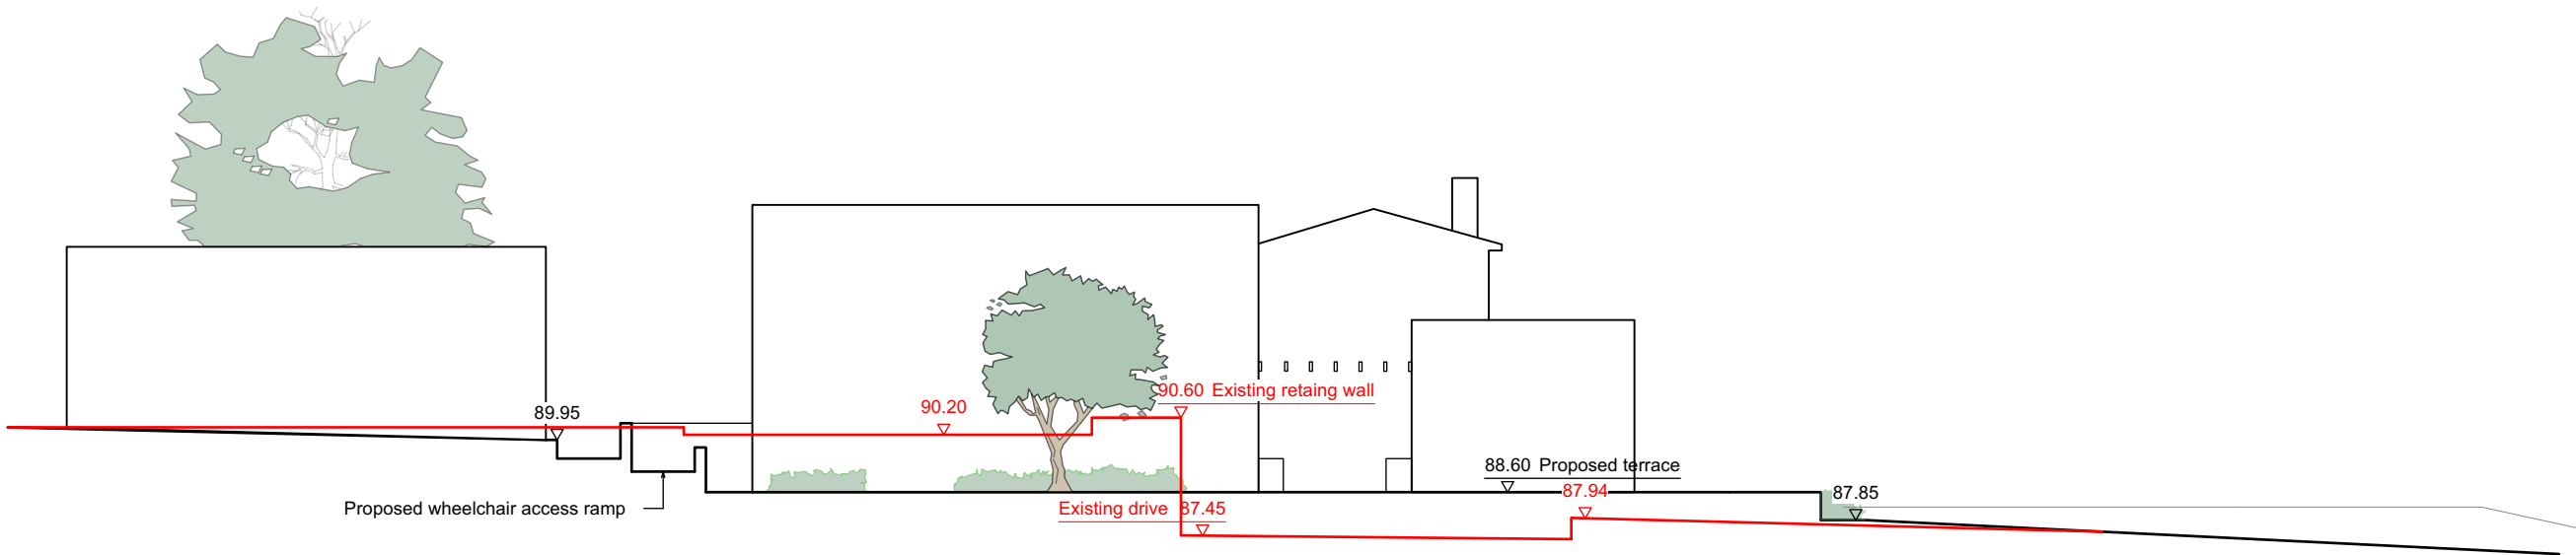

SECTION B-B

90.00

Existing levels

—


Existing ground level

90.00


Proposed levels

—

Proposed ground level

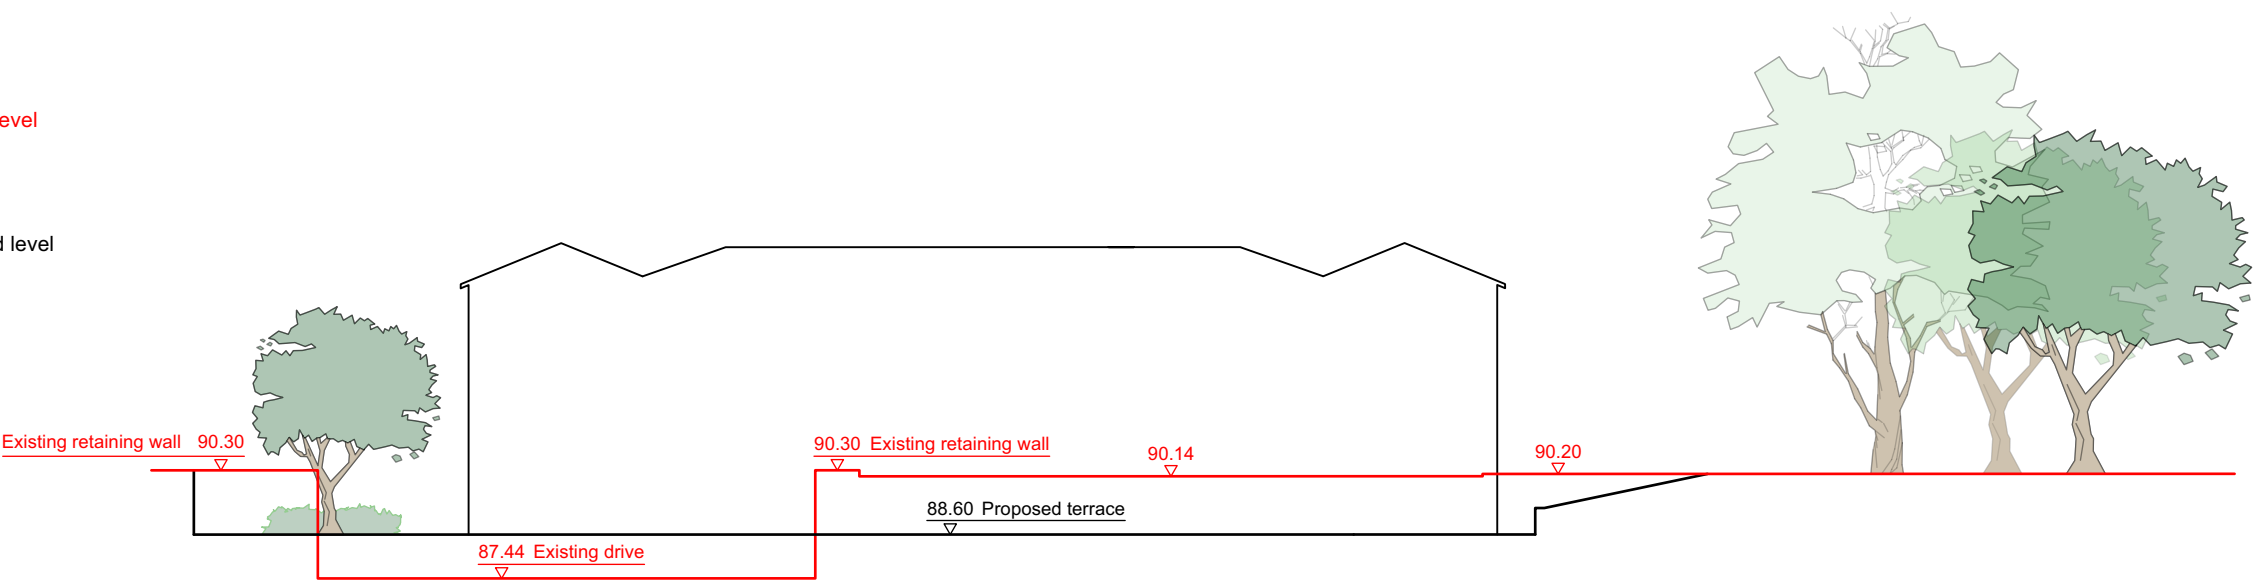


SECTION C-C

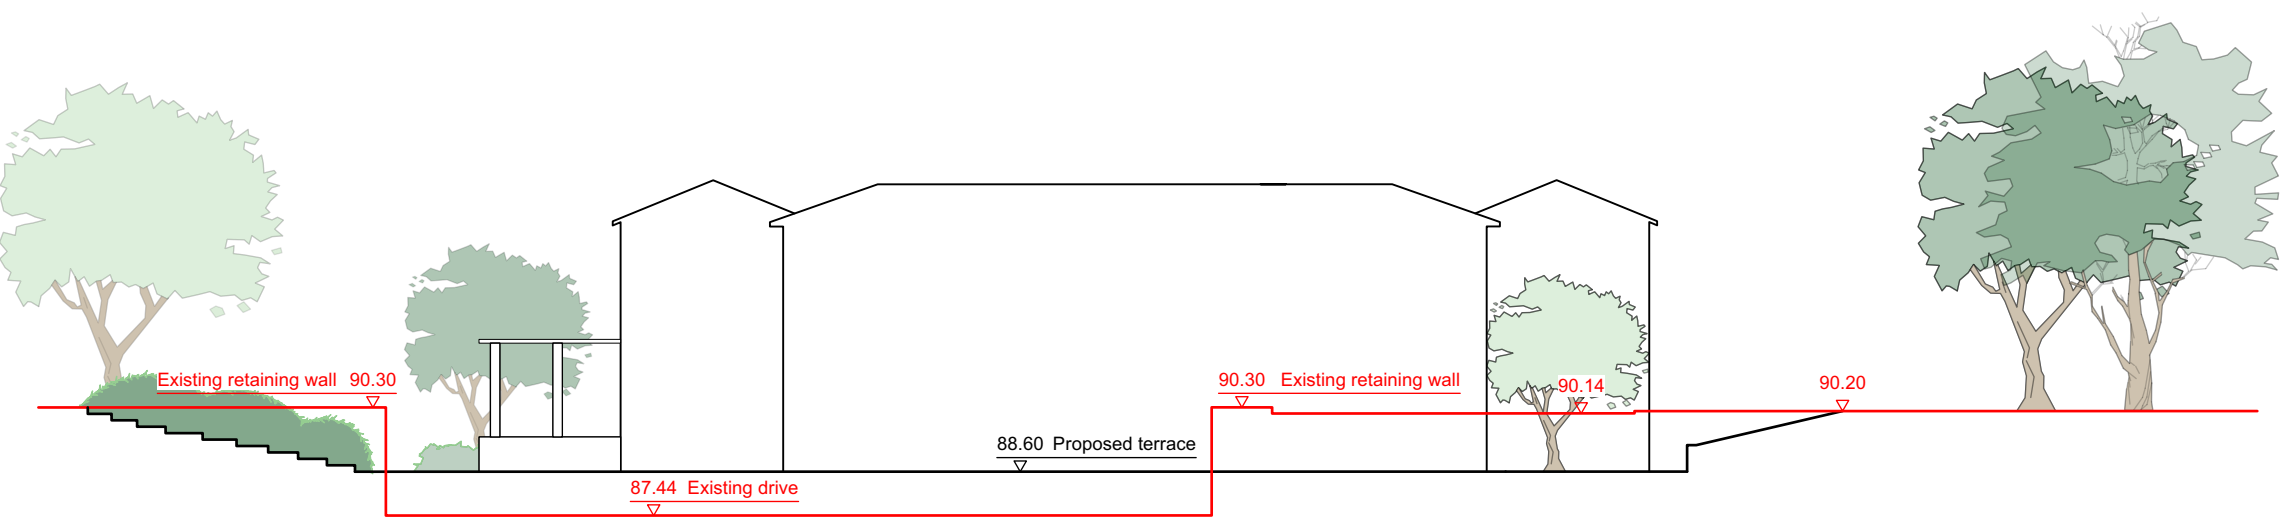

SECTION D-D

90.00 Existing levels
 — Existing ground level

90.00 Proposed levels
 — Proposed ground level

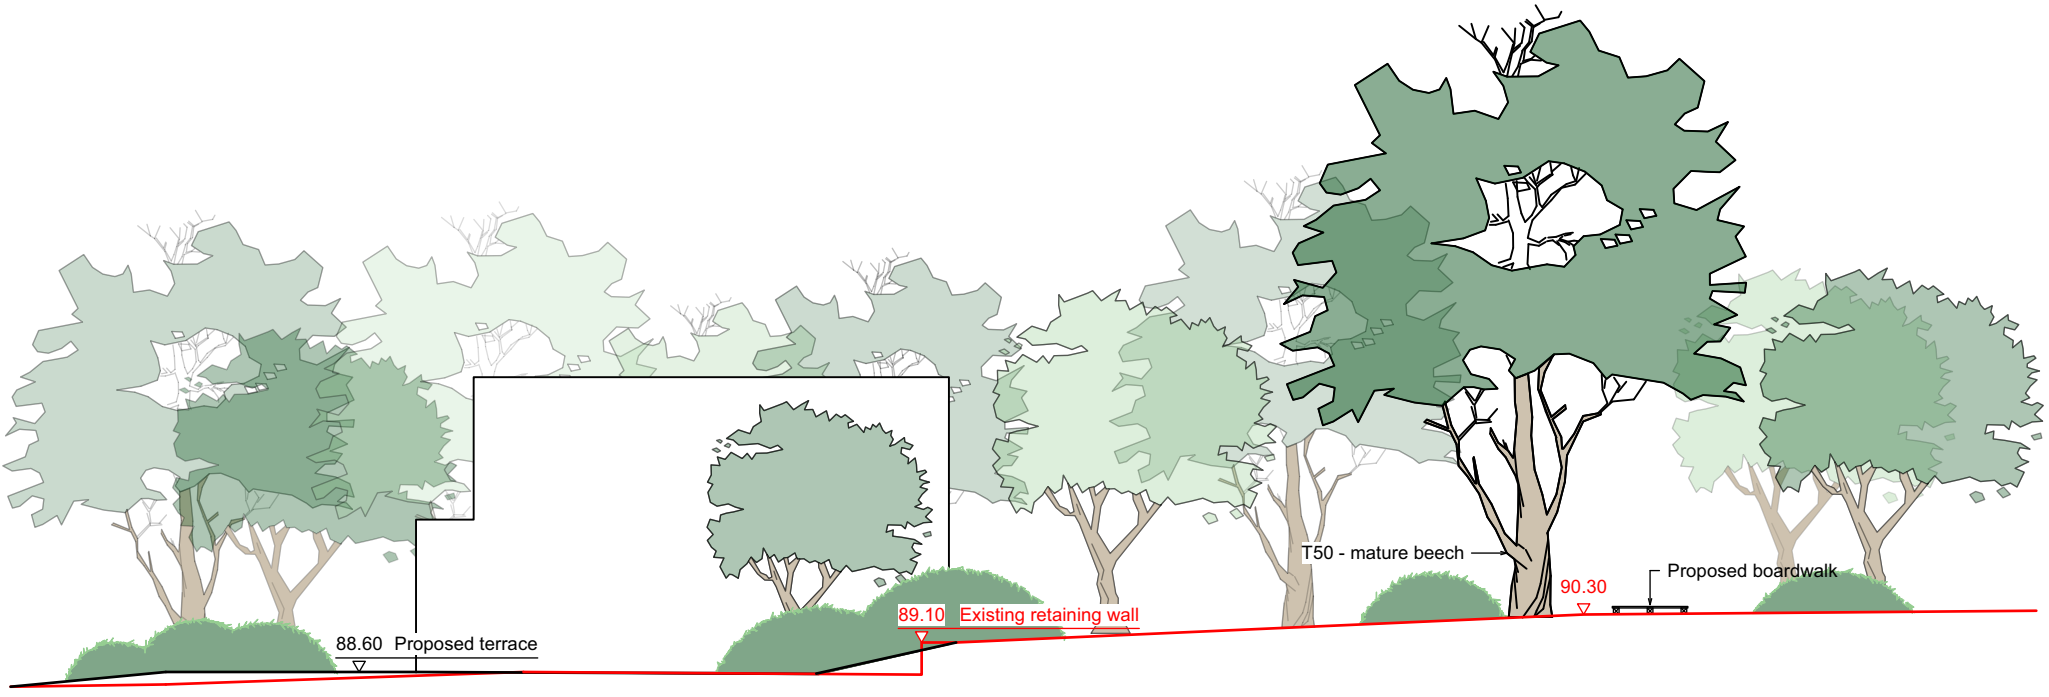

SECTION E-E



SECTION F-F



SECTION G-G



Project:	DWG No:	2.07
Templecombe	Scale at A3:	1:200 at A3
Drawing:	Date:	28/09/22
Sections E, F & G		

Unless otherwise specified all dims in mm. All dims are approximate and must be checked on site. Do not scale this drawing