






1:100 Proposed Front Elevation

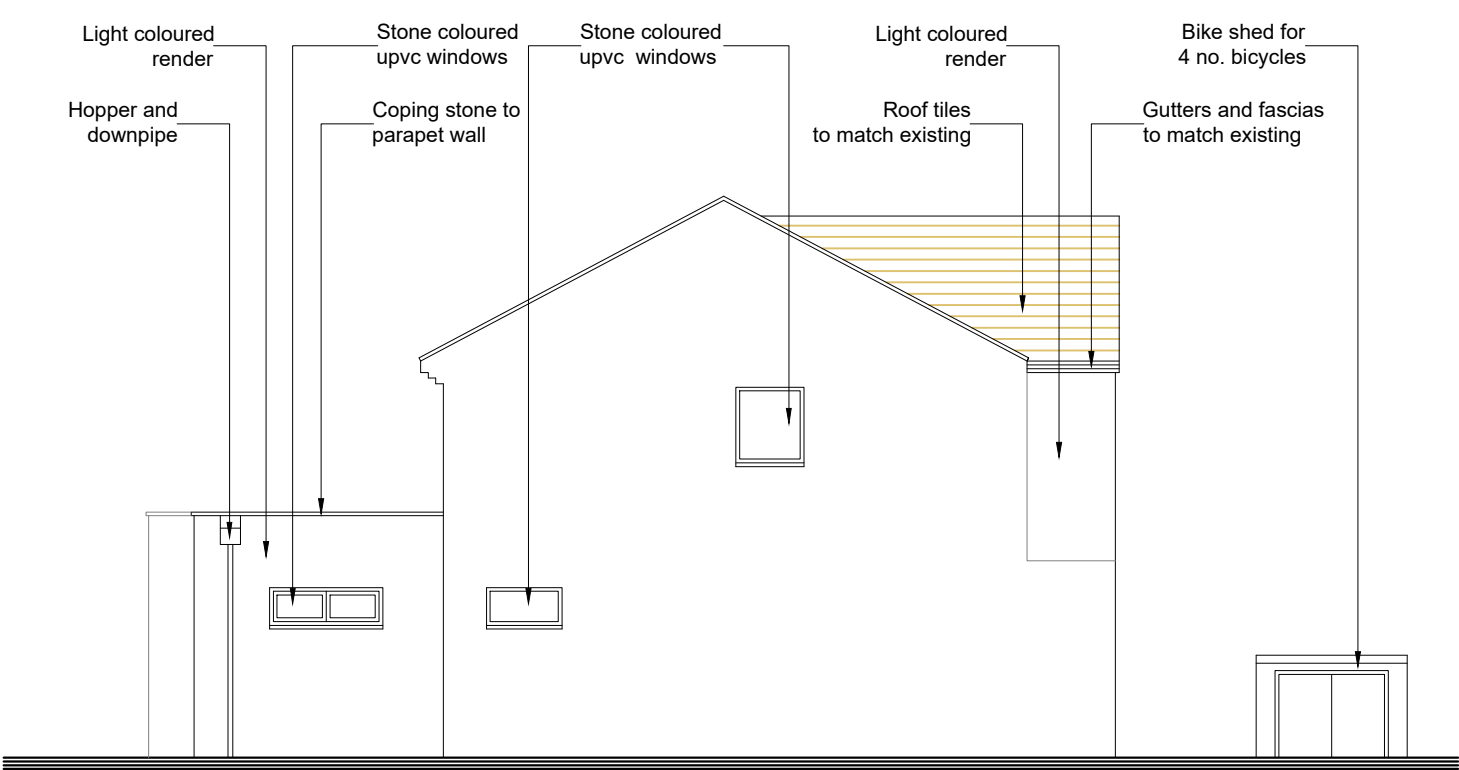

1:100 Proposed Lh side Elevation

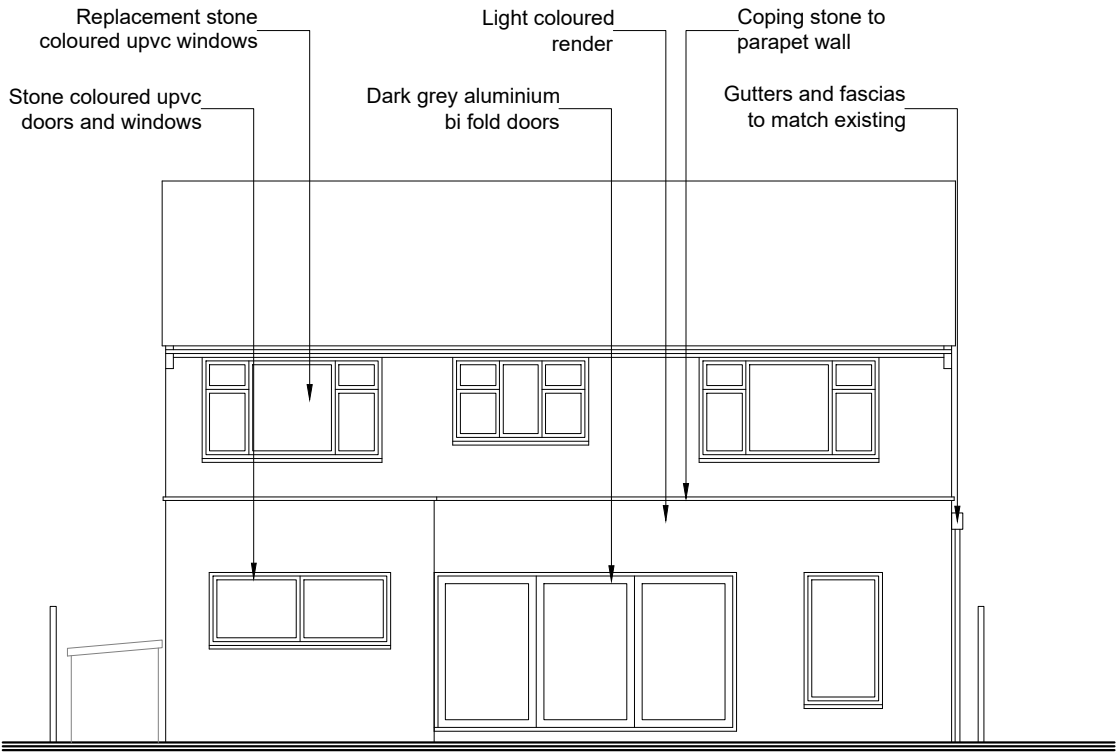

1:100 Proposed Rear Elevation

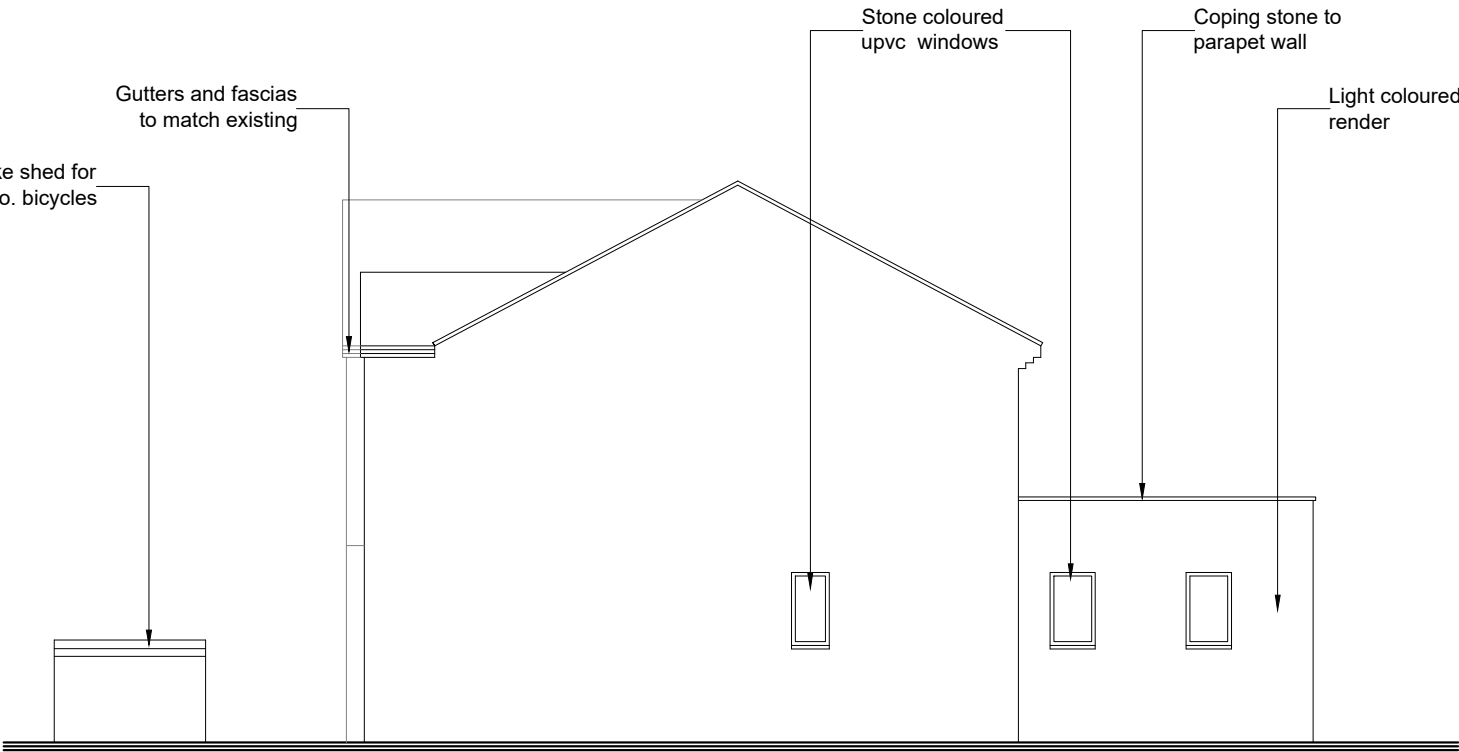

1:100 Proposed Rh side Elevation

PROPOSED ELEVATIONS



PLANNING APPLICATION

P7	Amended to client comments	18/11/22		
P6	Amended to client comments	17/06/22		
P5	Amended to client comments	11/02/22		
P4	Amended to client comments	18/01/22		
P3	Amended to client comments	10/01/22		
P2	Amended to client comments	13/12/21		
Rev.	Revision	Date	Drawn	Checked

15 Emmbrook road
Wokingham
Reading,
Berks
RG41 1HE
Tel 01189 788 531
e-mail
jon.hughes@3drarchitects.co.uk

Client **Mr & Mrs MOORE**
Project **PART FRONT EXTENSION AND REAR EXTENSION**
Location **14 PARK ROAD**
Title **PROPOSED ELEVATIONS**

Scale	1:100 at A3	Date	08/20	Drawn	JH	Checked	JH
Client no.		Job no.	DPA 214	Drawing no.	09	Revision	P7

This page is intentionally left blank