

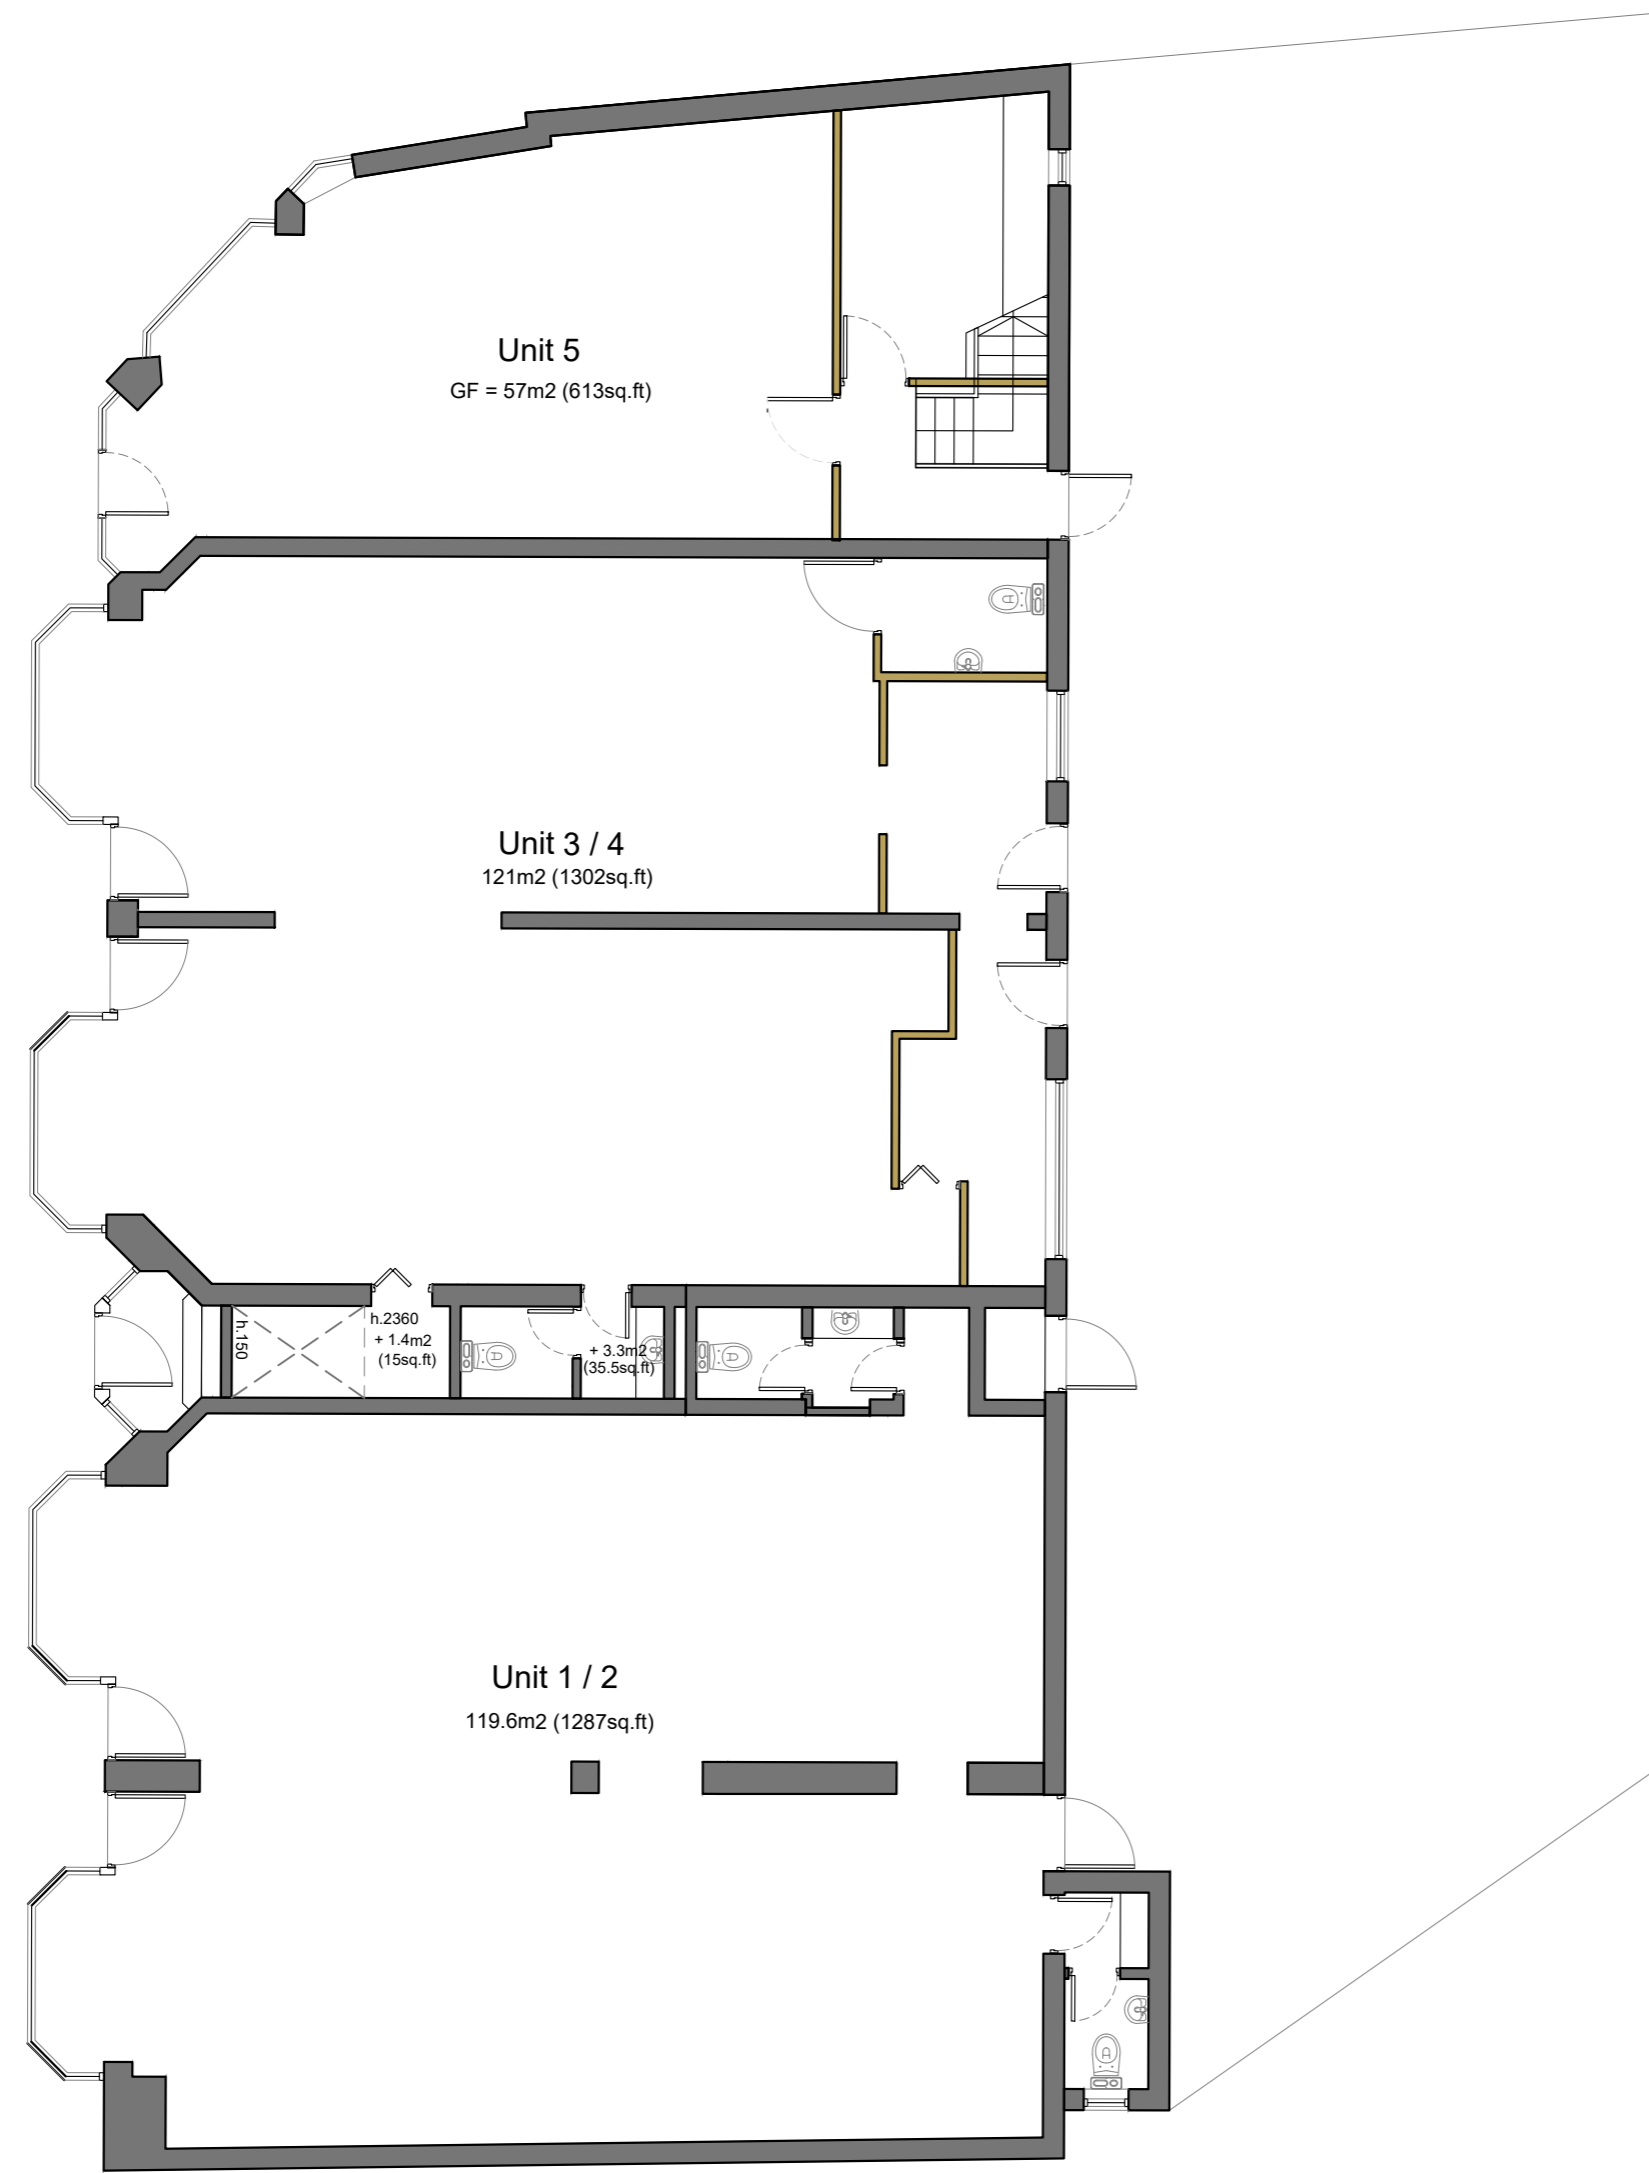


LIBRARY PARADE

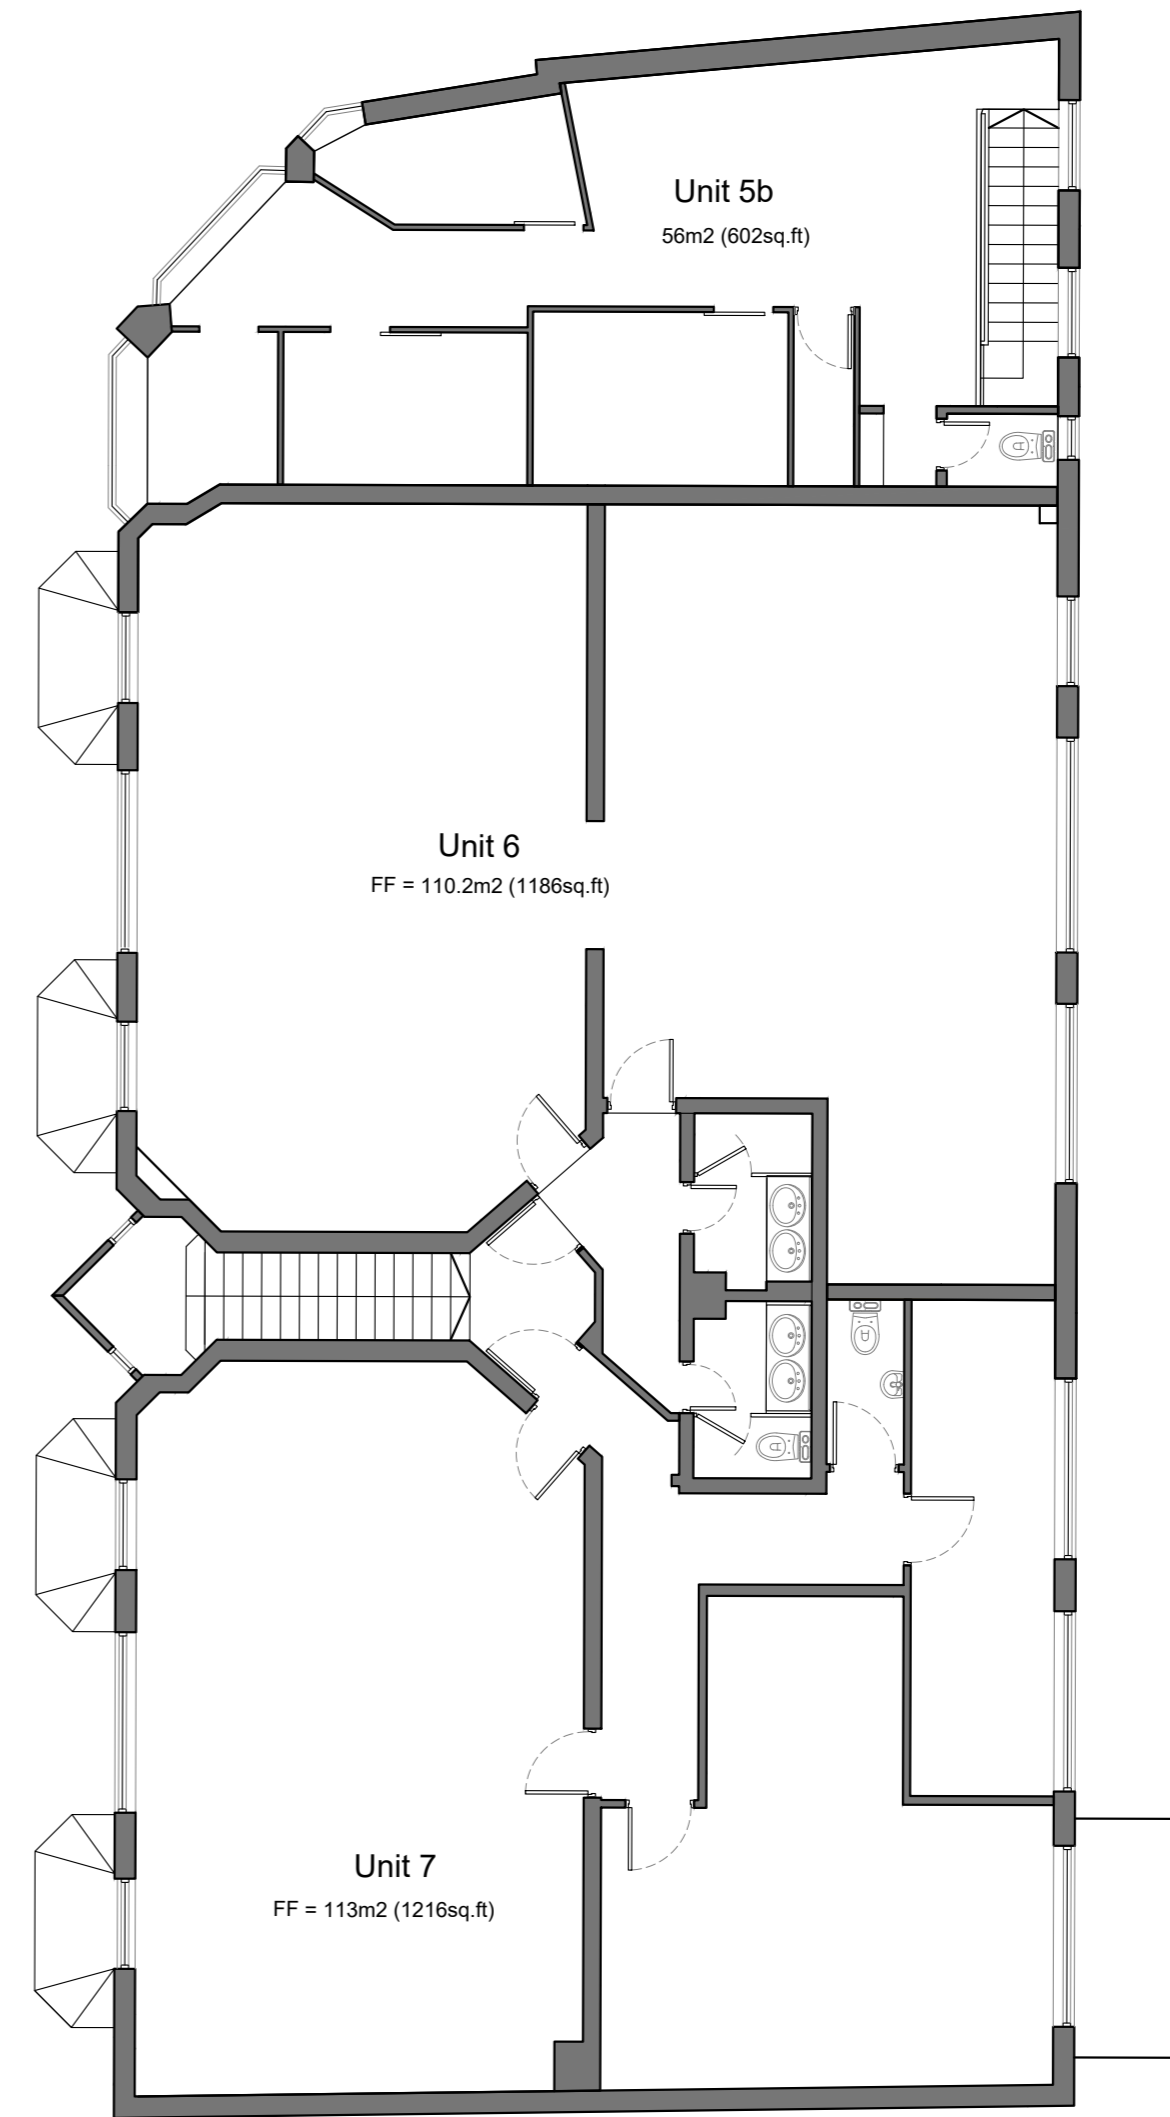


existing ground floor plan

Scale 1:100 @ A2

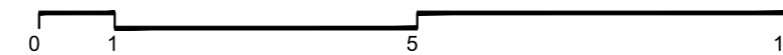

existing first floor plan

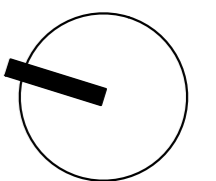

Hanslink Ltd

E-mail: c.franklin@hanslink.co.uk
m.07908 941251

RevA Existing window shown at rear of Unit 3/4 12/08/2022

project
Library Parade, Crockhamwell Road
Woodley RG5 3LX

client
Hanslink Ltd

drawing title
Existing Floor Plans

drawing status
PLANNING

scale
1:100@A2

date
15.04.2022

drawn by
CbF

job no.
H16

drawing no.
PL03

checked by

revision
A

This page is intentionally left blank