




ACCOMMODATION SCHEDULE

Level	Type of Unit	Quantity	GIA m2
2nd floor	1 bed	1	50
	1 bed	1	54
	1 bed	1	58
	2 bed	1	75
	2 bed	1	81
		<b>5 Units</b>	

proposed second floor plan

Scale 1:100 @ A2

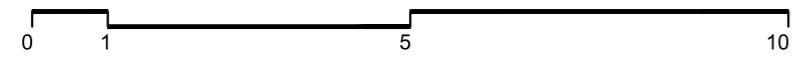

**Hanslink Ltd**


E-mail: c.franklin@hanslink.co.uk  
m.07908 941251

RevB Length of rear extension reduced 20/01/2023  
RevA Bathroom window shown on south elevation of apartment unit 1 12/08/2022

project  
Library Parade, Crockhamwell Road  
Woodley RG5 3LX  
client  
Hanslink Ltd

drawing title  
Proposed Second Floor Plan  
drawing status  
**PLANNING**

scale 1:100@A2	date 27.04.2022	drawn by CbF	checked by
job no. H16	drawing no. PL07	revision <b>B</b>	

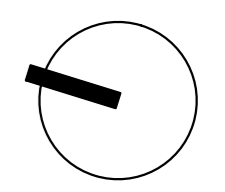

This page is intentionally left blank