


77

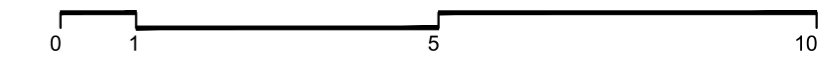

Scale 1:100 @ A2



Hanslink Ltd

E-mail: c.franklin@hanslink.co.uk
m.07908 941251

RevC Length of rear extension reduced
RevB 3rd floor windows amended
RevA Remaining 2nd floor walls on north and east elevations amended to blue brick 05/09/22

20/01/23
19/12/22

project
Library Parade , Crockhamwell Road
Woodley RG5 3LX
client
Hanslink Ltd

drawing title
Proposed Library Parade and East Elevations
drawing status
PLANNING

scale	date	drawn by	checked by
1:100@A2	19.12.2022	CbF	
job no.	drawing no.	revision	
H16	PL10	C	

This page is intentionally left blank