



A

A



403

ACCOMMODATION SCHEDULE

Level	Type of Unit	Quantity	GIA m2
2nd floor	1 bed	1	50
	1 bed	1	54
	1 bed	1	58
	2 bed	1	75
	2 bed	1	81
		5 Units	

proposed second floor plan

Scale 1:100 @ A2

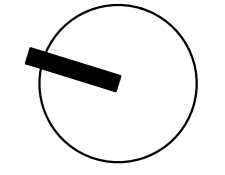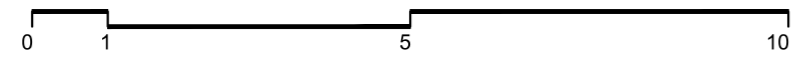

Hanslink Ltd

E-mail: c.franklin@hanslink.co.uk
m.07908 941251

RevC New application 20/03/2023
RevB Length of rear extension reduced 20/01/2023
RevA Bathroom window shown on south elevation of apartment unit 1 12/08/2022

project
Library Parade, Crockhamwell Road
Woodley RG5 3LX
client
Hanslink Ltd

drawing title
Proposed Second Floor Plan
drawing status
PLANNING

scale	date	drawn by	checked by
1:100@A2	27.04.2022	CbF	
job no.	drawing no.	revision	
H16	PL07	C	

This page is intentionally left blank