




ACCOMMODATION SCHEDULE

Level	Type of Unit	Quantity	GIA m2
3rd floor	2 bed	1	78
	2 bed	1	73
		2 Units	

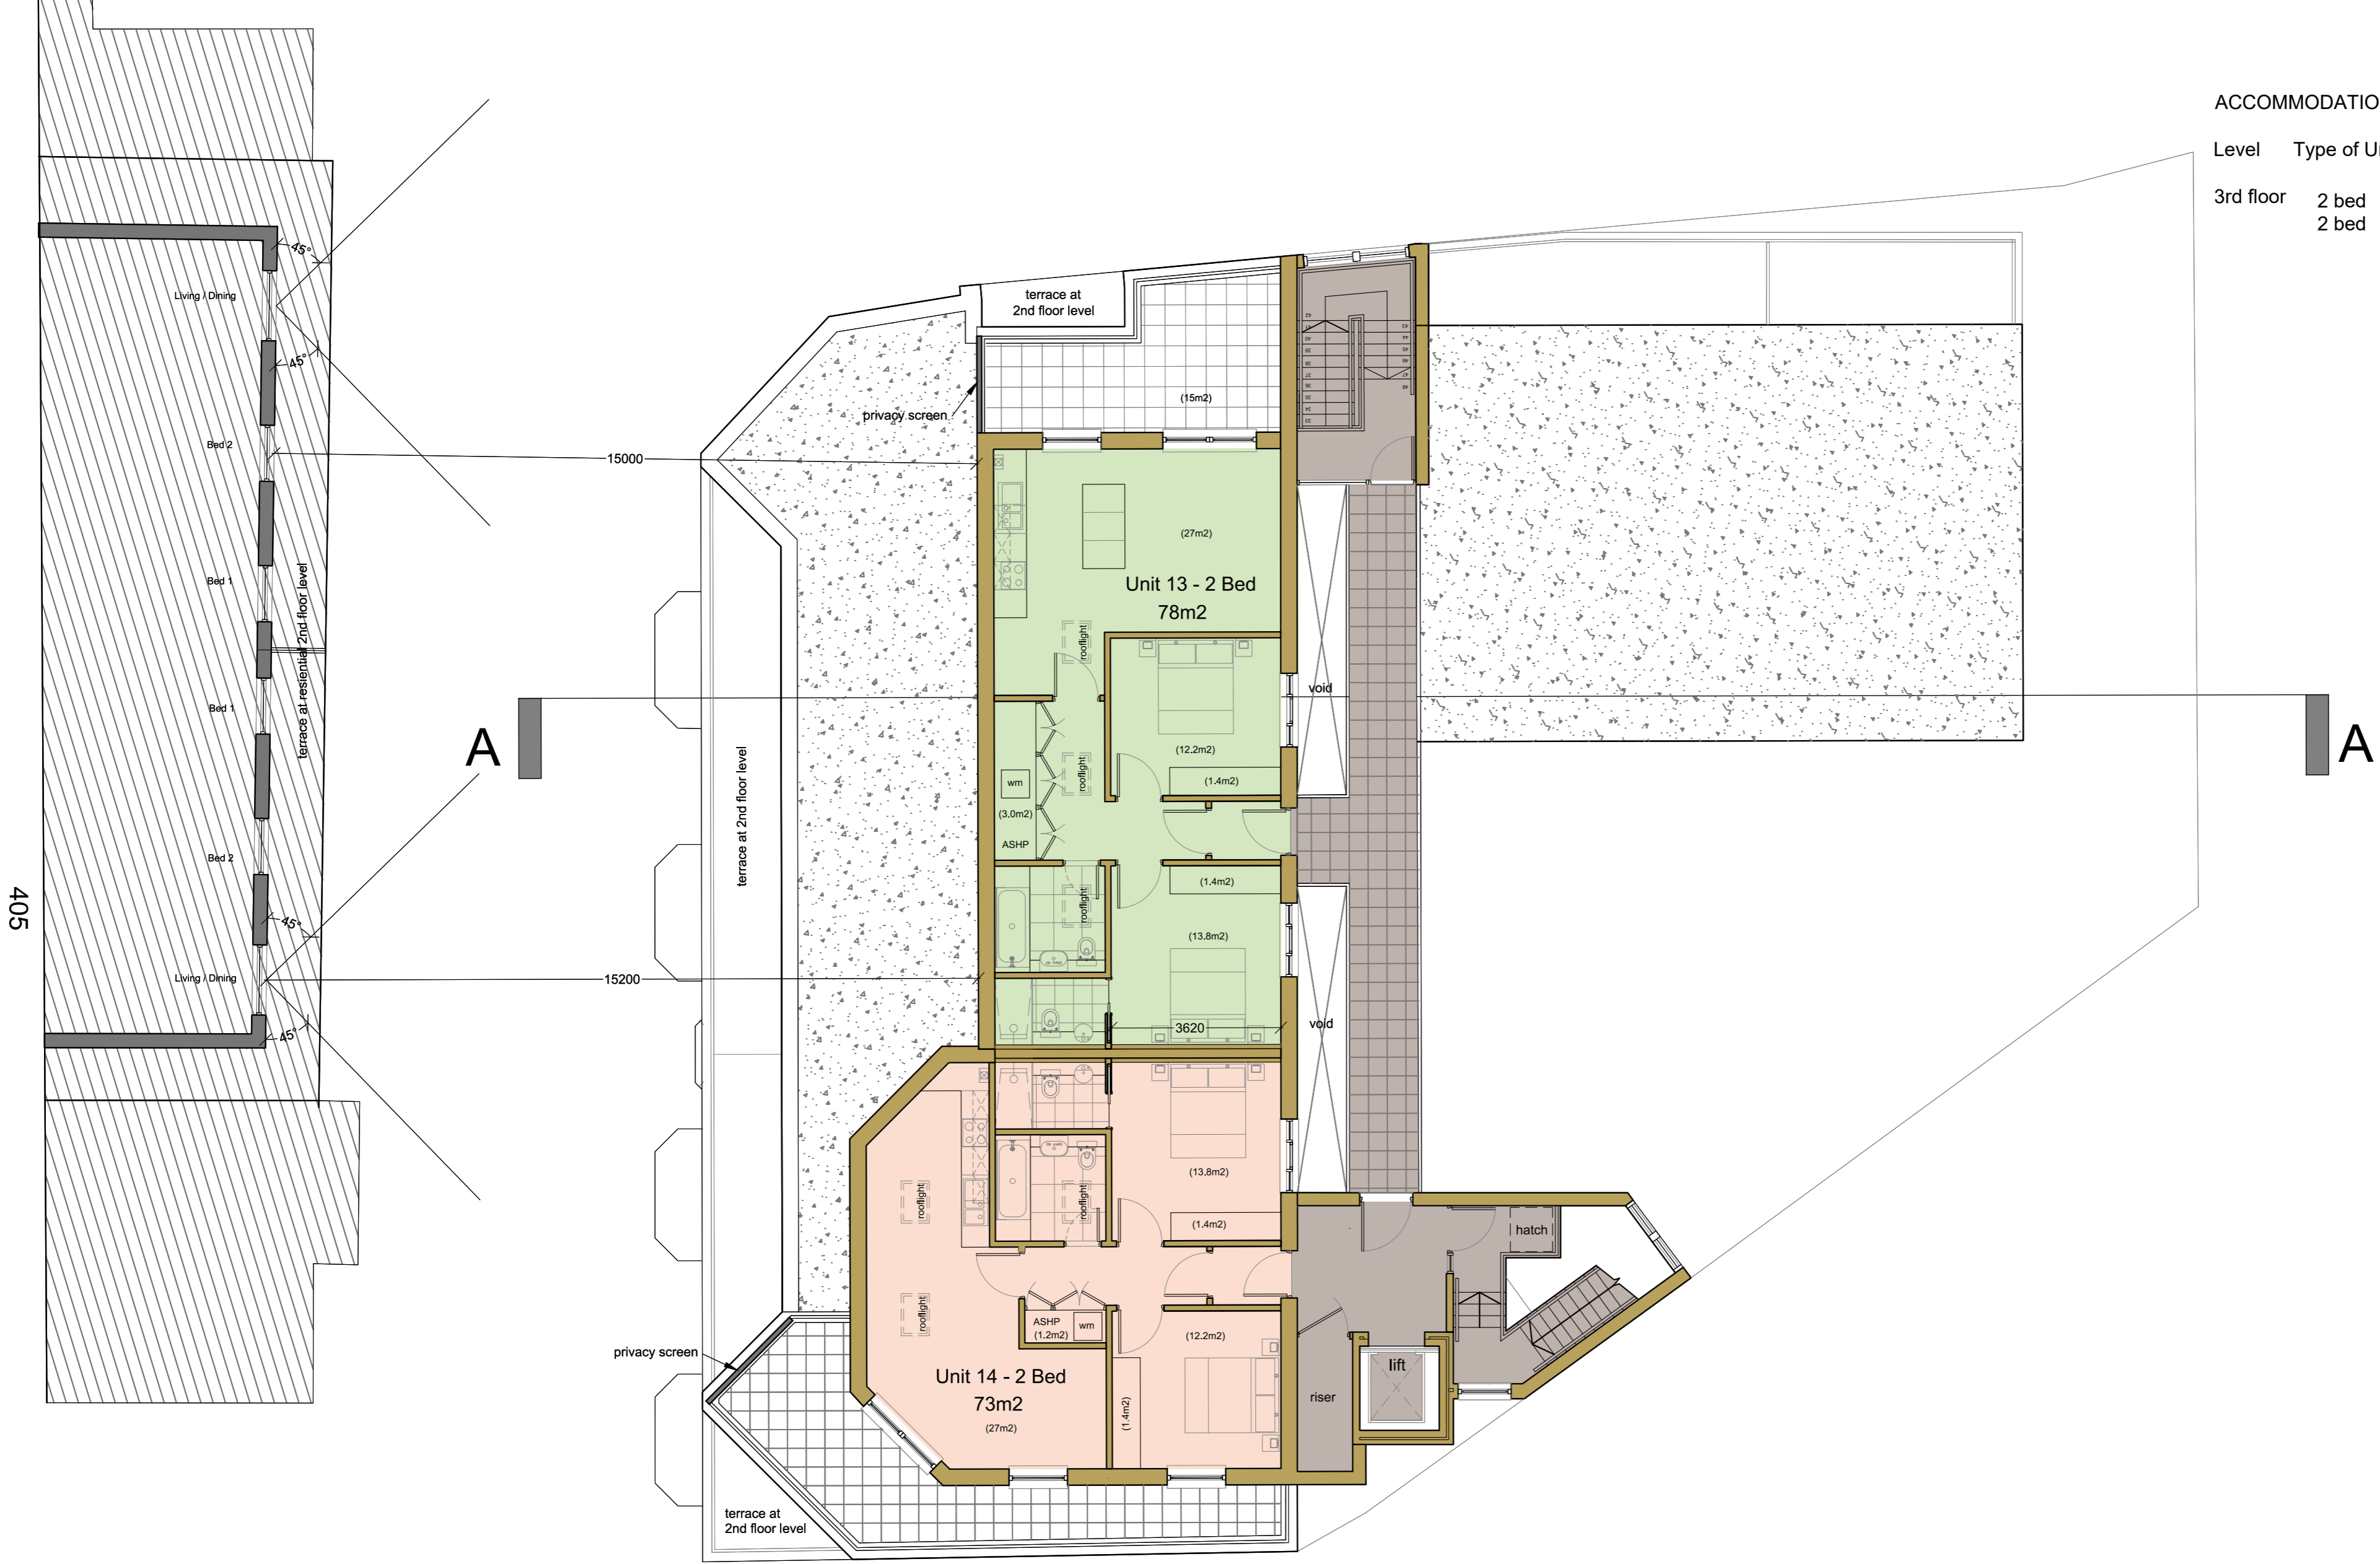

proposed third floor plan

Scale 1:100 @ A2

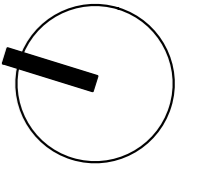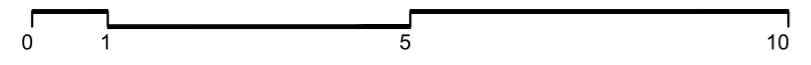

Hanslink Ltd

E-mail: c.franklin@hanslink.co.uk
m.07908 941251

RevE Privacy screens added - 2no.
RevD Layout amended to show 2 units
RevC Unit 13 - lounge window re-positioned
RevB Length of rear extension reduced
RevA Units 14 & 15 amended to show bedrooms facing Library Parade

10/05/2023 project
14/03/2023 Library Parade, Crockhamwell Road
06/03/2023 Woodley RG5 3LX
20/01/2023 client
19/12/2022 Hanslink Ltd

drawing title
Proposed Third Floor Plan

drawing status
PLANNING

scale
1:100@A2

date
19.12.2022

drawn by
CbF

job no.
H16

drawing no.
PL08

revision
E

This page is intentionally left blank