




1 EXISTING NORTH ELEVATION
1:100 @ A1 1:200 @ A3

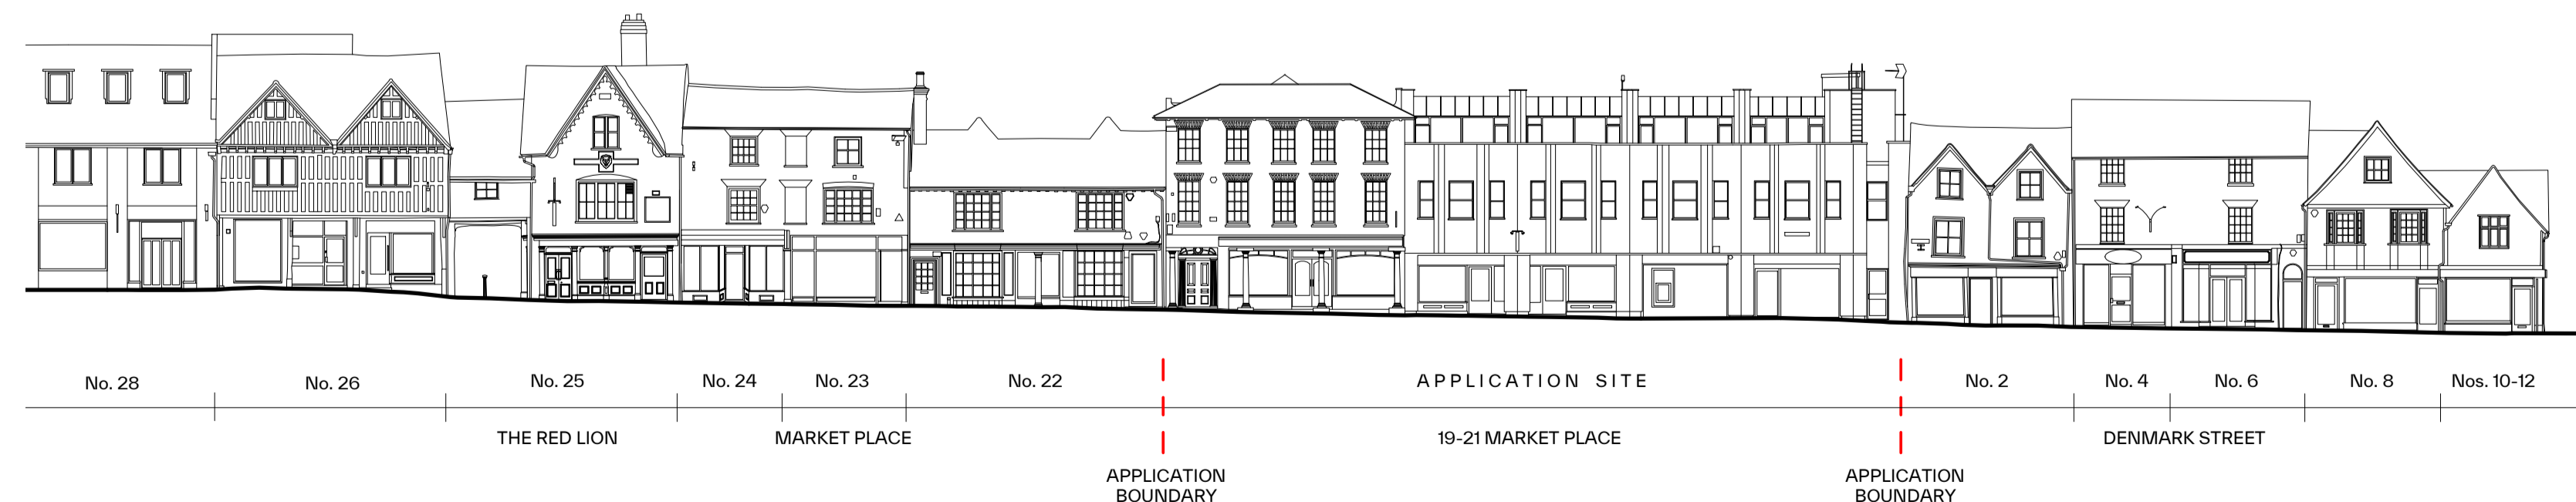

2 EXISTING NORTH CONTEXTUAL ELEVATION
1:250

Rev	Note	Dir/Ch/App	Date
P5	PLANNING ISSUE	AG/WS/LM	2023/01/20
P4	DRAFT PLANNING ISSUE	AG/WS/LM	2022/12/23
P3	REVISED PREAPP	MM/LM	2022/07/13
P2	DRAFT REVISED PREAPP	CK/MM/LM	2022/06/20
P1	DRAFT ISSUE	CK/MM/LM	2022/05/27



PROJECT INFORMATION
AI-2497
19-21 MARKET PLACE
 19-21 MARKET PLACE, WOKINGHAM, RG40 1AP


DRAWING INFORMATION
EXISTING NORTH ELEVATION
 STATUS: PLANNING
 SCALE: As indicated
 @ A1

DRAWING NUMBER
 MPW-AI-ZZ-ZZ-DR-A-00 004 REV: P5



1 EXISTING SOUTH ELEVATION
1 : 100 @ A1 1:200 @ A3

104


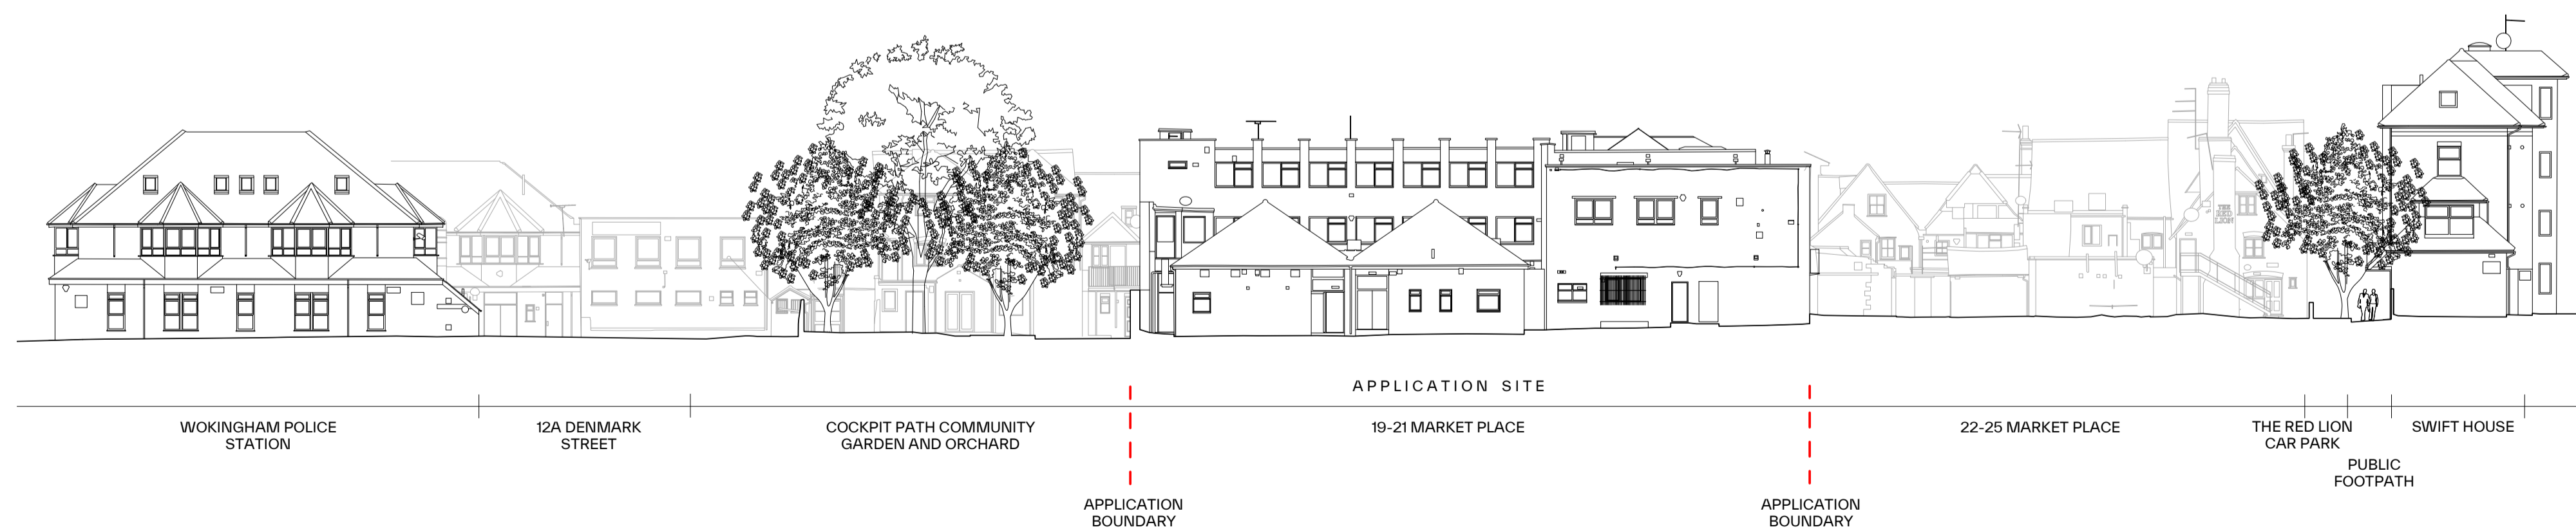


2 EXISTING SOUTH CONTEXTUAL ELEVATION
1 : 250

Rev	Note	Dir/Ch/App	Date
P5	PLANNING ISSUE	AG/WS/LM	2023/01/20
P4	DRAFT PLANNING ISSUE	AG/WS/LM	2022/12/23
P3	REVISED PREAPP	MM/LM	2022/07/13
P2	DRAFT REVISED PREAPP	CK/MM/LM	2022/06/20
P1	DRAFT ISSUE	CK/MM/LM	2022/05/27




PROJECT INFORMATION	
AI-2497	19-21 MARKET PLACE
19-21 MARKET PLACE, WOKINGHAM, RG40 1AP	
DRAWING INFORMATION	
EXISTING SOUTH ELEVATION	
STATUS: PLANNING	
SCALE: As indicated @ A1	
DRAWING NUMBER	
MPW-AI-ZZ-ZZ-DR-A-00 005	REV: P5

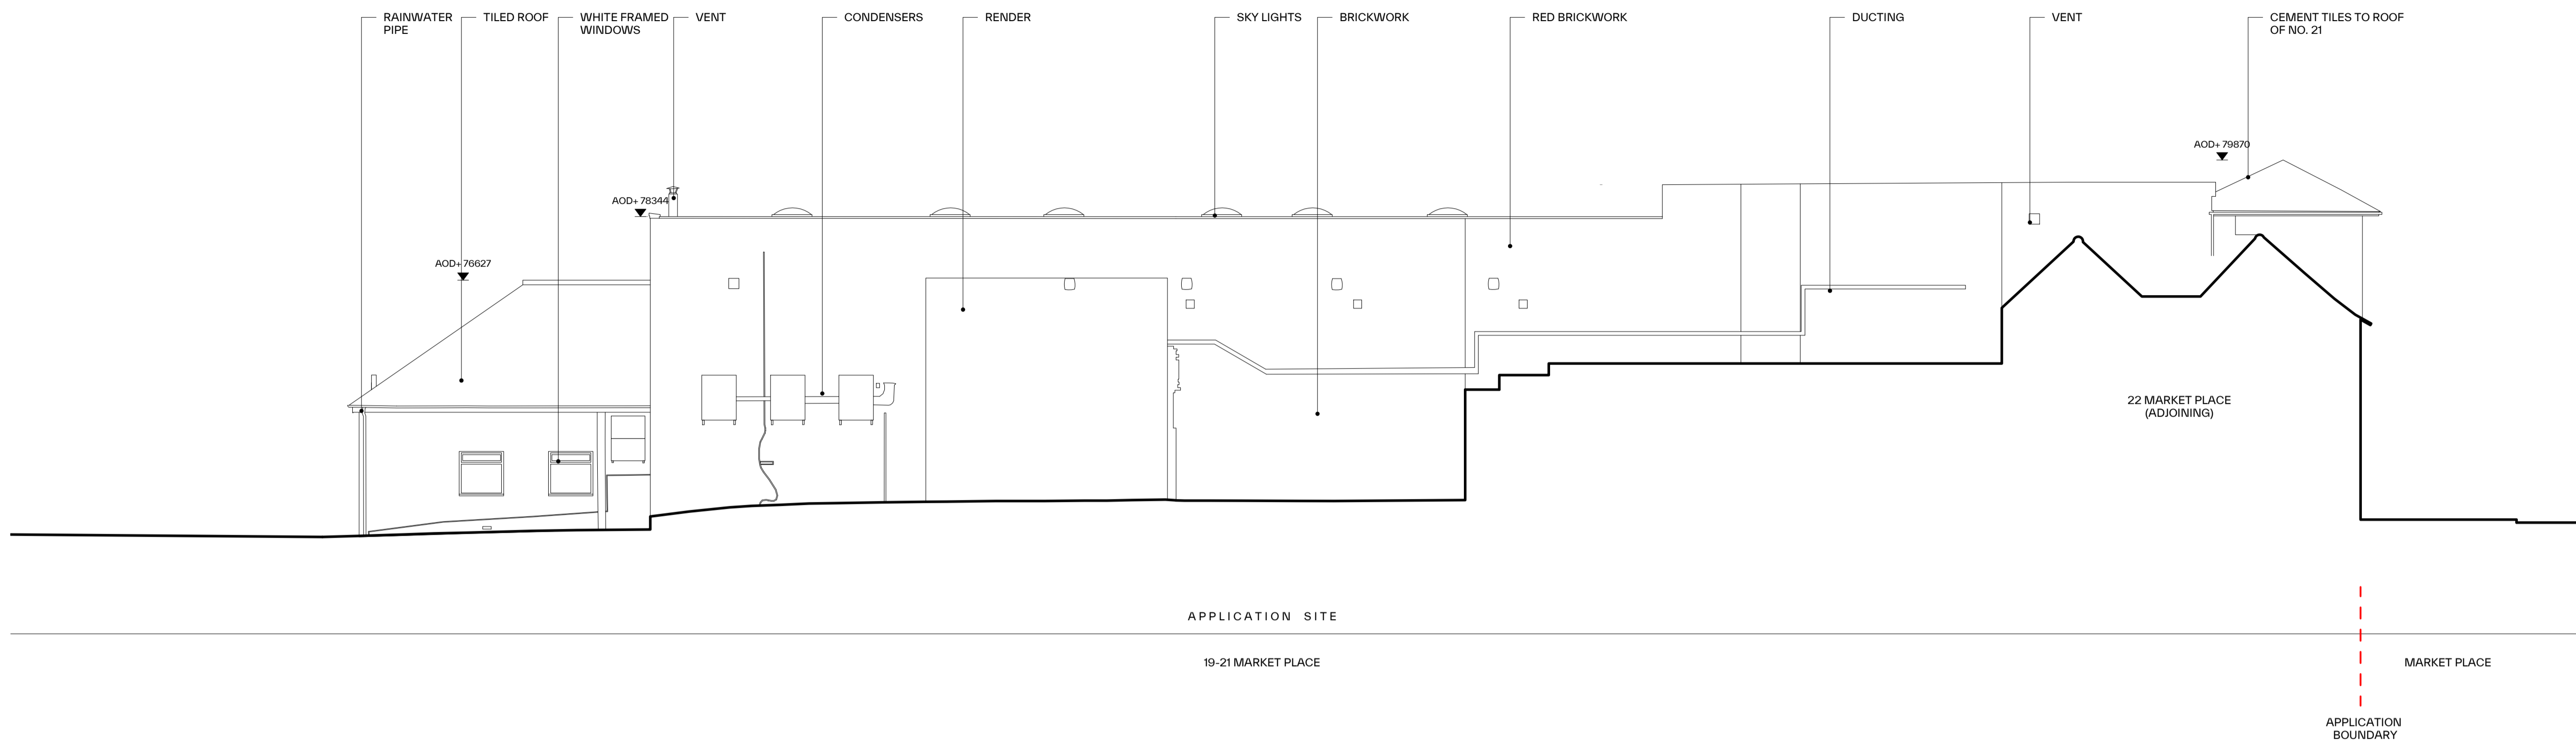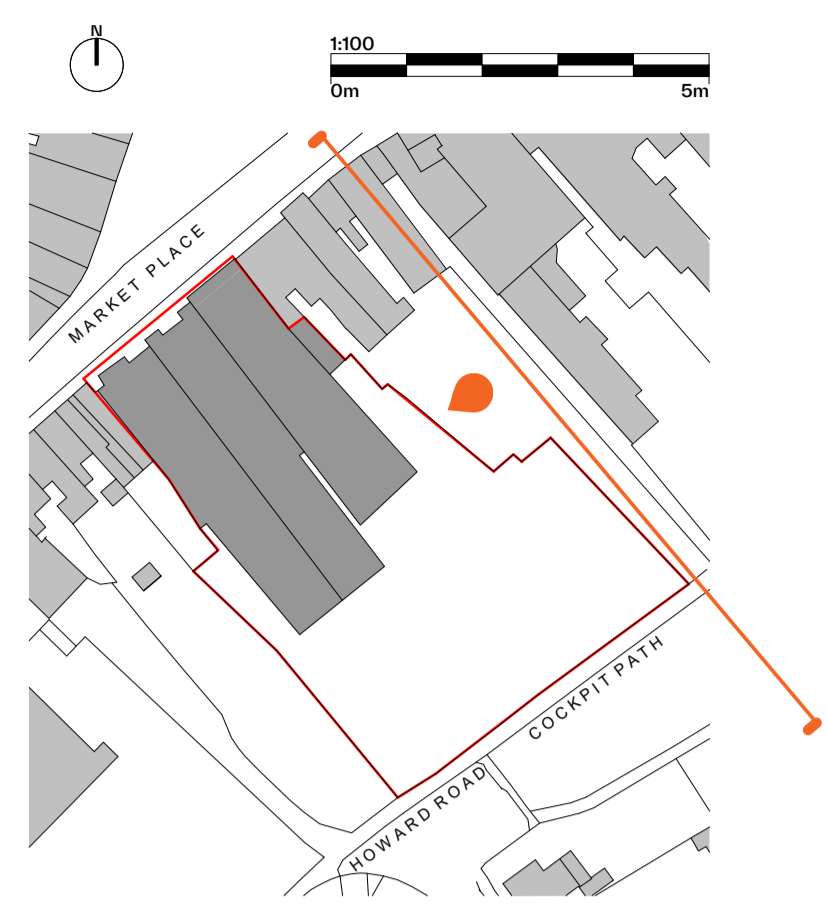

105

1 EXISTING EAST ELEVATION
1 : 100 @ A1 1:200 @ A3

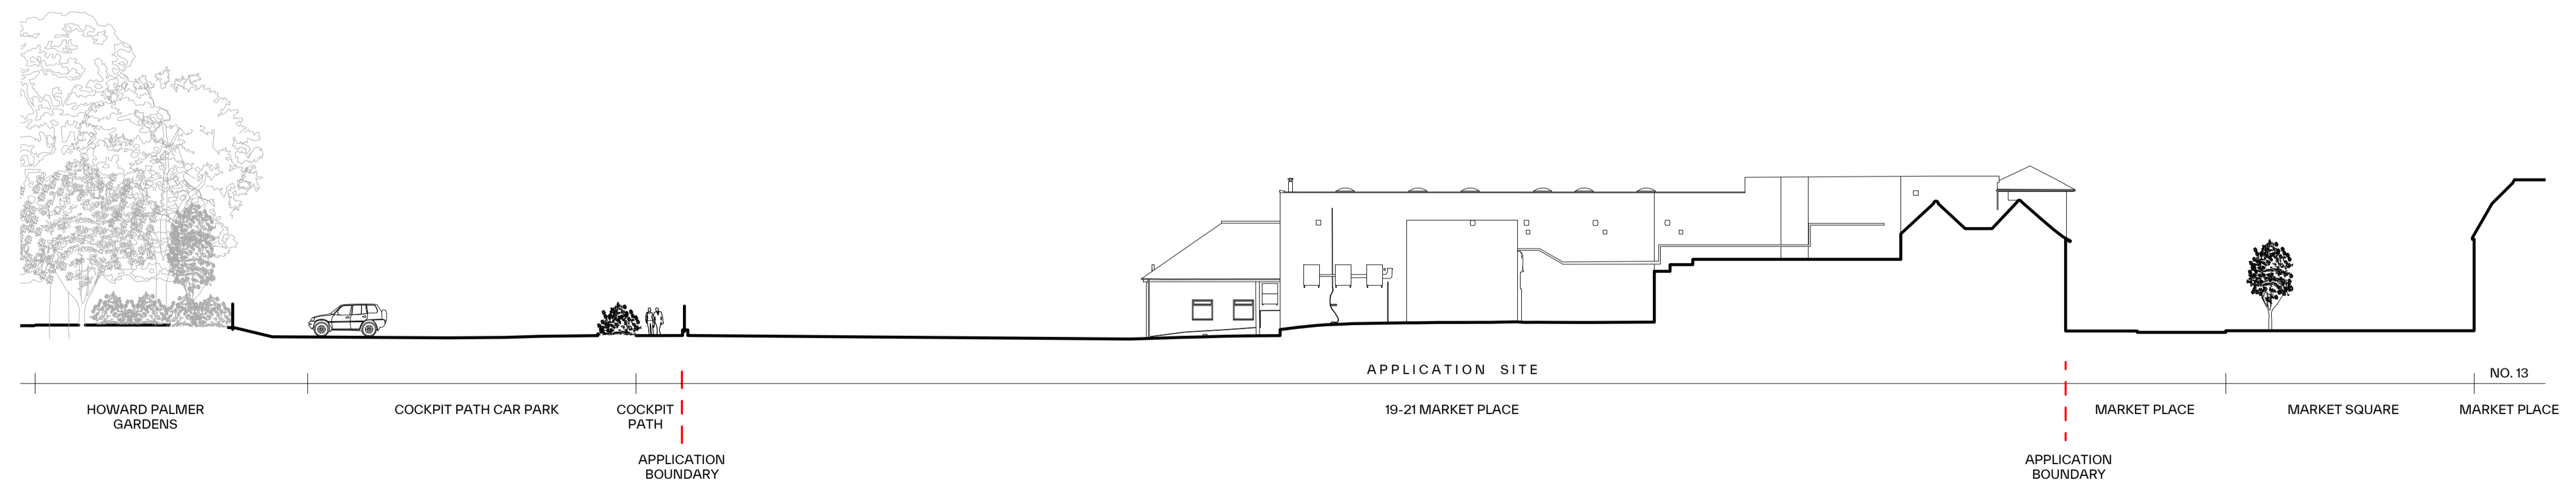

2 EXISTING EAST CONTEXTUAL ELEVATION
1 : 250


P5	PLANNING ISSUE	AG/WS/LM	2023/01/20
P4	DRAFT PLANNING ISSUE	AG/WS/LM	2022/12/23
P3	REVISED PREAPP	MM/LM	2022/07/13
P2	DRAFT REVISED PREAPP	CK/MM/LM	2022/06/20
P1	DRAFT ISSUE	CK/MM/LM	2022/05/27



PROJECT INFORMATION
AI-2497
19-21 MARKET PLACE
19-21 MARKET PLACE, WOKINGHAM, RG40 1AP


DRAWING INFORMATION
EXISTING EAST ELEVATION
STATUS: PLANNING
SCALE: As indicated
@ A1

DRAWING NUMBER
MPW-AI-ZZ-ZZ-DR-A-00 006 REV: P5

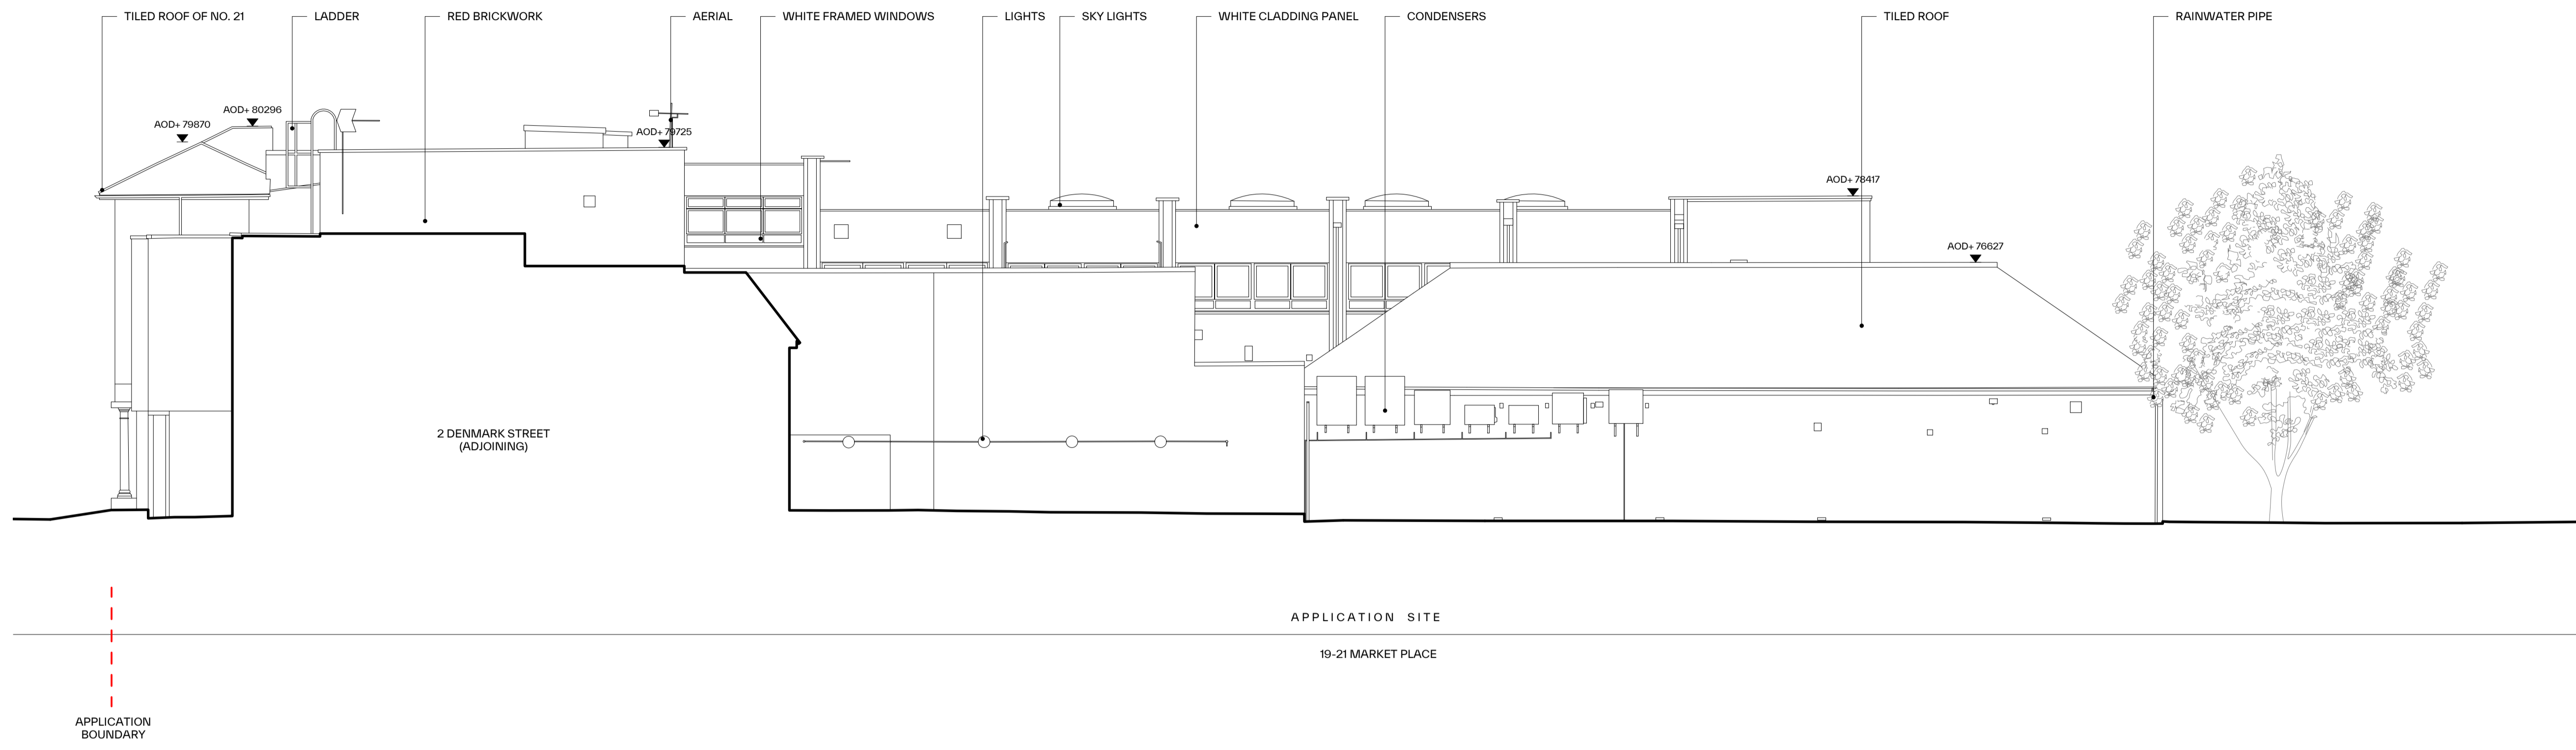

1 EXISTING WEST ELEVATION
1 : 100 @ A1 1:200 @ A3

106

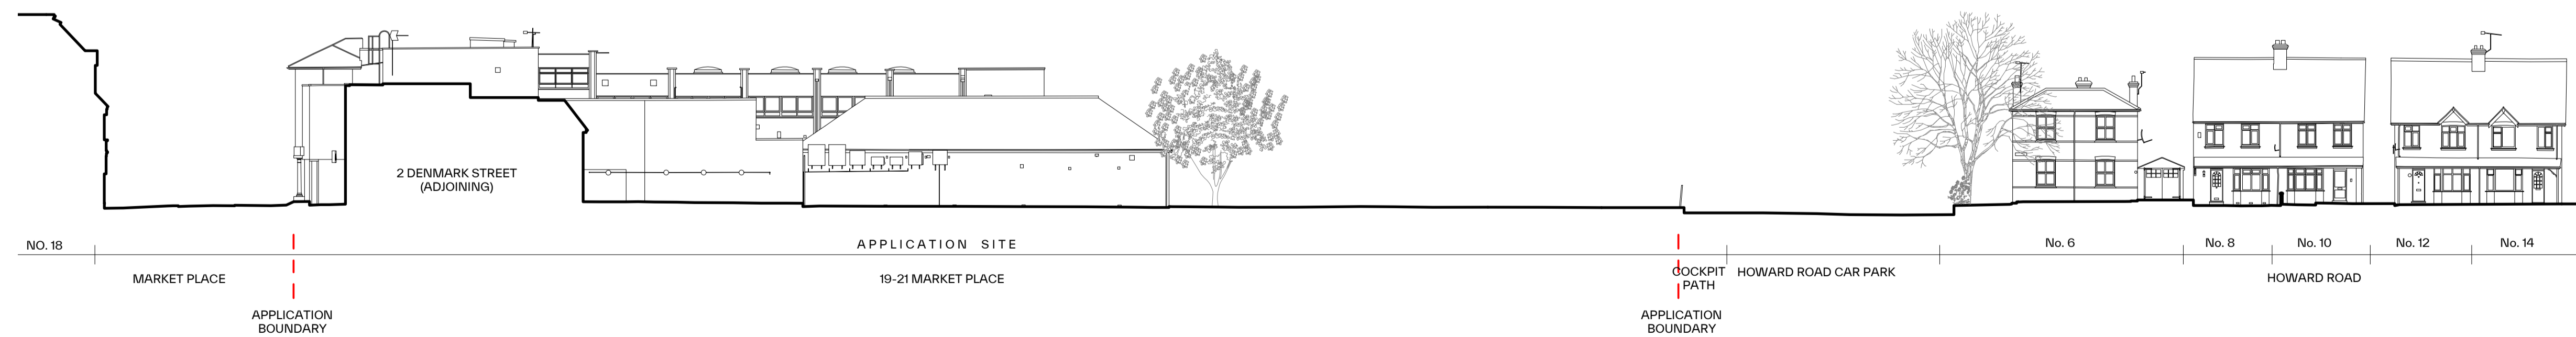

2 EXISTING WEST CONTEXTUAL ELEVATION
1 : 250

Rev	Note	Dir/Ch/App	Date
P5	PLANNING ISSUE	AG/WS/LM	2023/01/20
P4	DRAFT PLANNING ISSUE	AG/WS/LM	2022/12/23
P3	REVISED PREAPP	MM/LM	2022/07/13
P2	DRAFT REVISED PREAPP	CK/MM/LM	2022/06/20
P1	DRAFT ISSUE	CK/MM/LM	2022/05/27

Rev Note Dir/Ch/App Date



PROJECT INFORMATION
AI-2497
19-21 MARKET PLACE
19-21 MARKET PLACE, WOKINGHAM, RG40 1AP

DRAWING INFORMATION
EXISTING WEST ELEVATION
STATUS: PLANNING
SCALE: As indicated
@ A1

DRAWING NUMBER
MPW-AI-ZZ-ZZ-DR-A-00 007 REV: P5