




Existing Rear Elevation
Scale 1:100

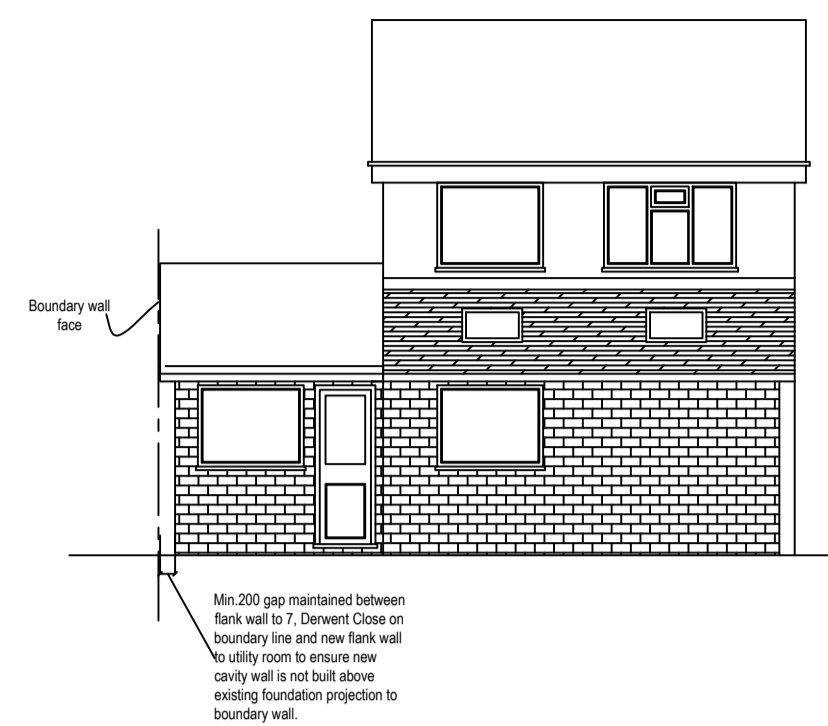

Proposed Rear Elevation
Scale 1:100

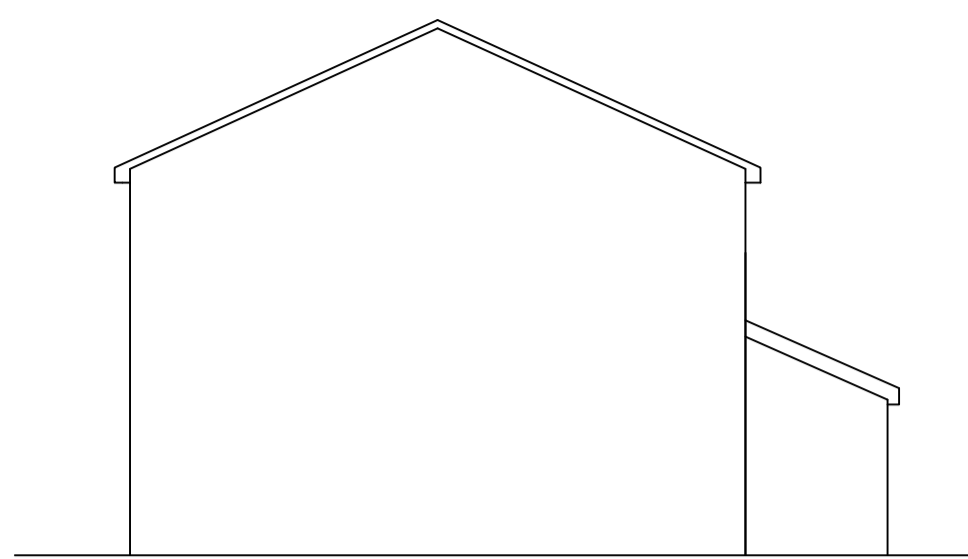


Existing Side Elevation -1
Scale 1:100

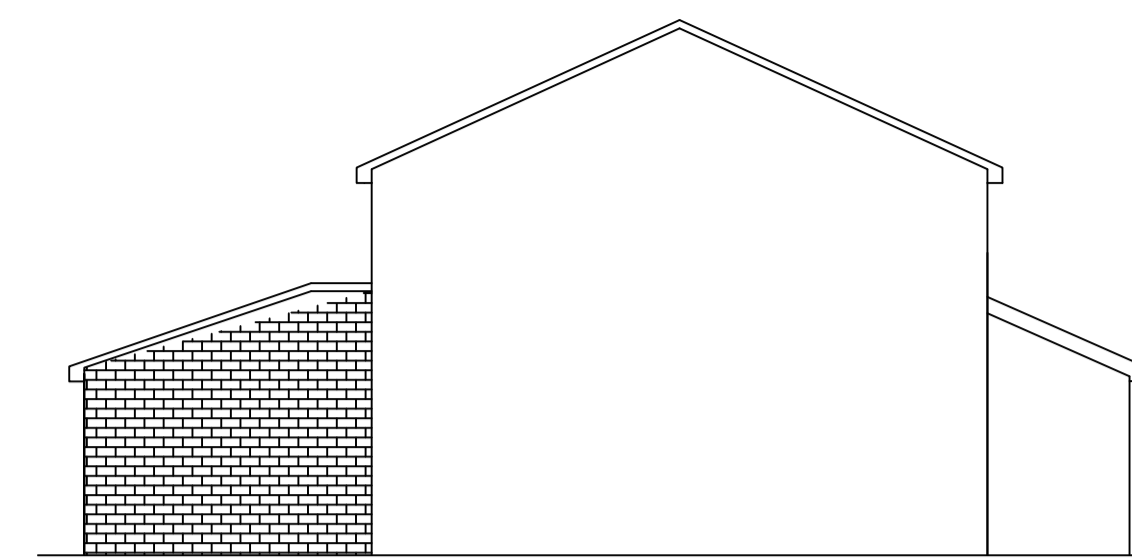


Proposed Side Elevation -1
Scale 1:100


THERE IS NO CHANGE TO FRONT ELEVATION

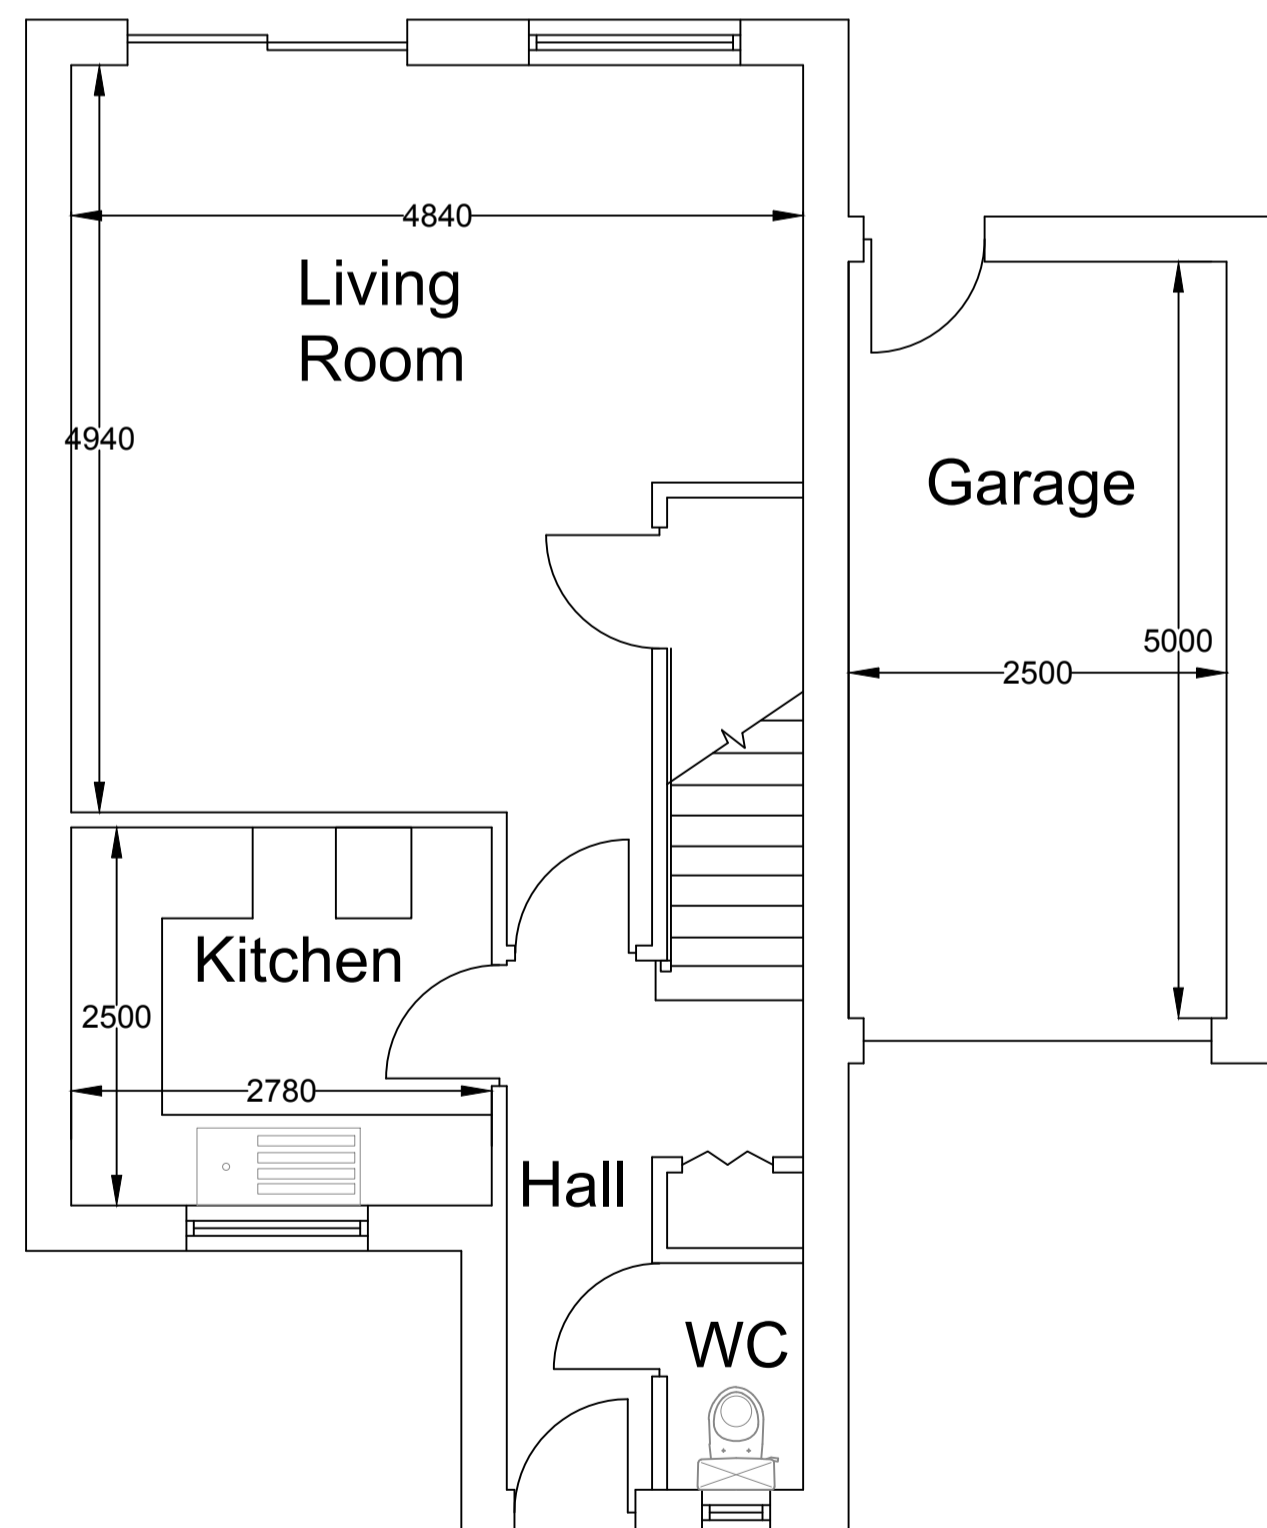


Existing Ground Floor Plan
Scale 1:50

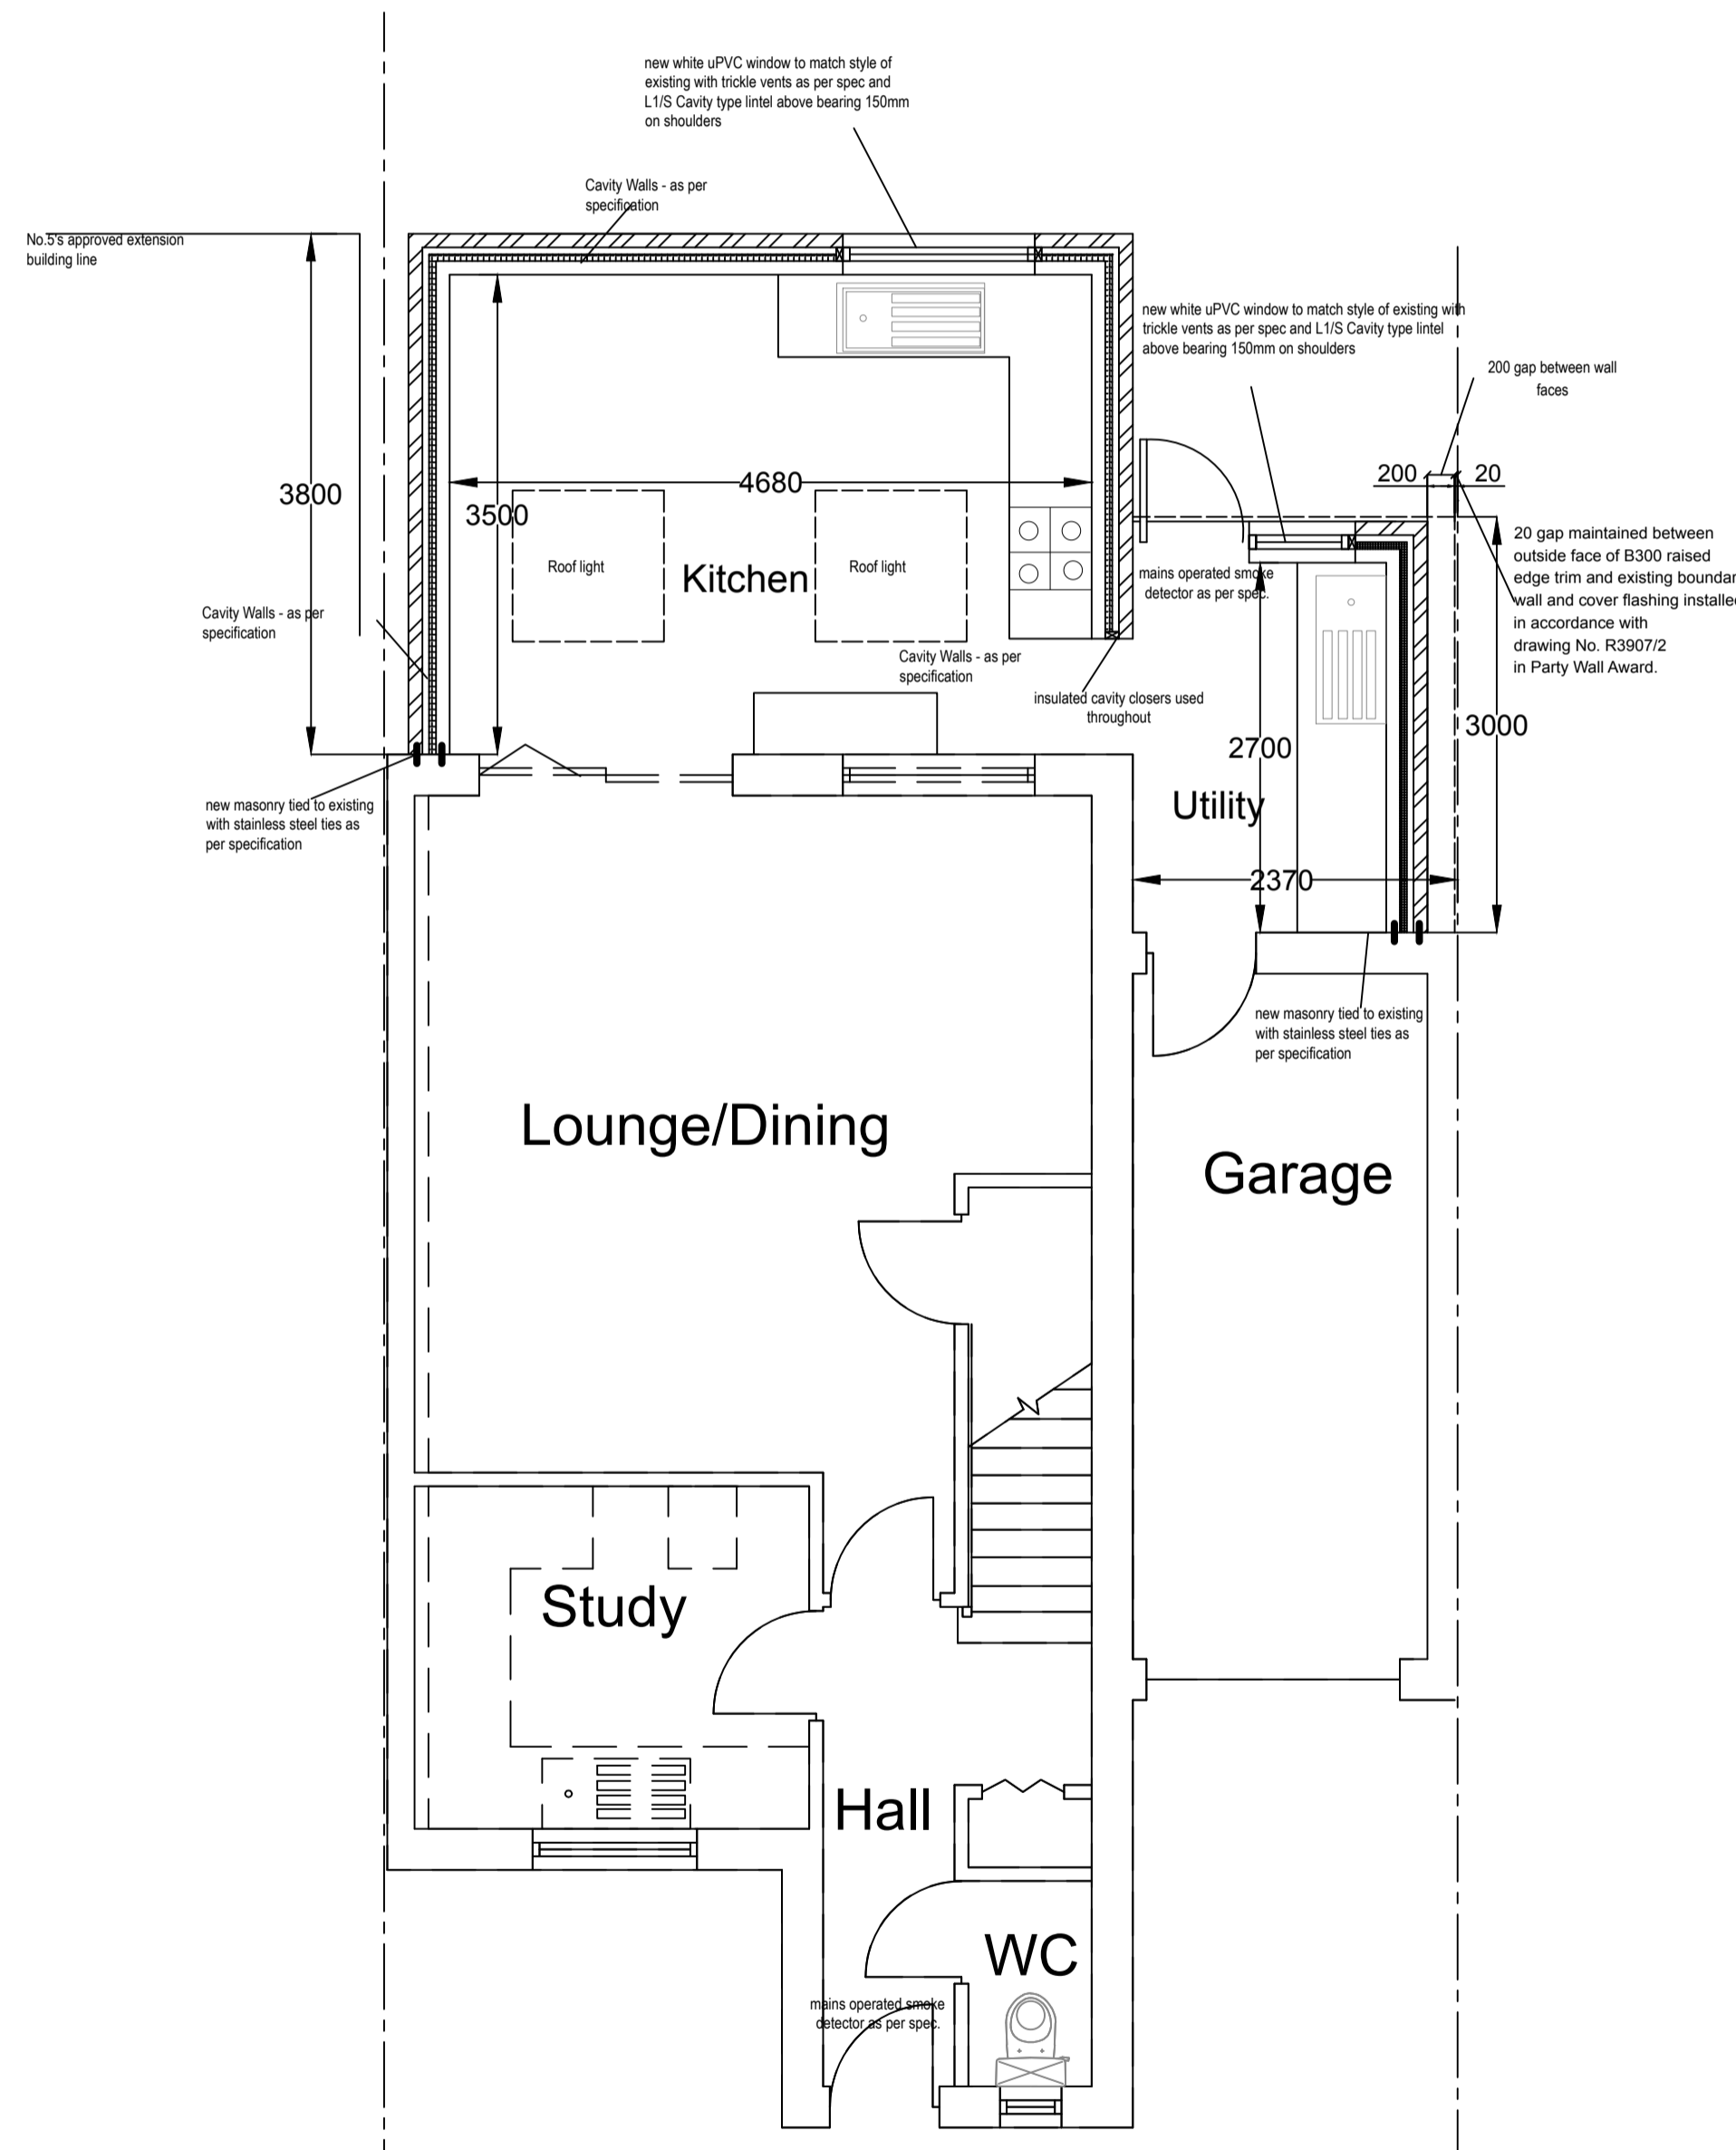

Proposed Ground Floor Plan
Scale 1:50

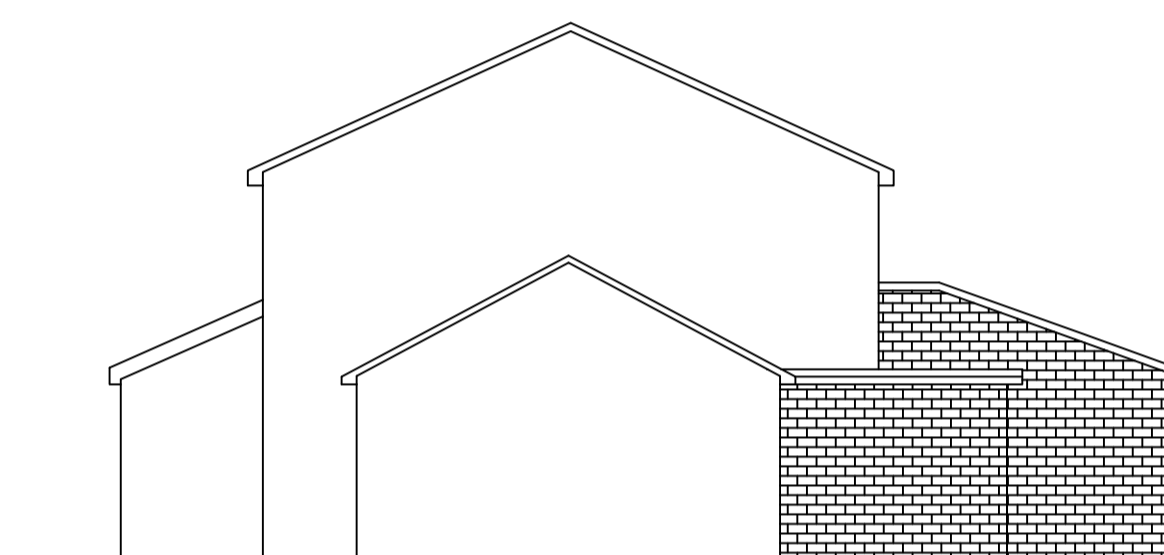

Proposed Side Elevation -2
Scale 1:100

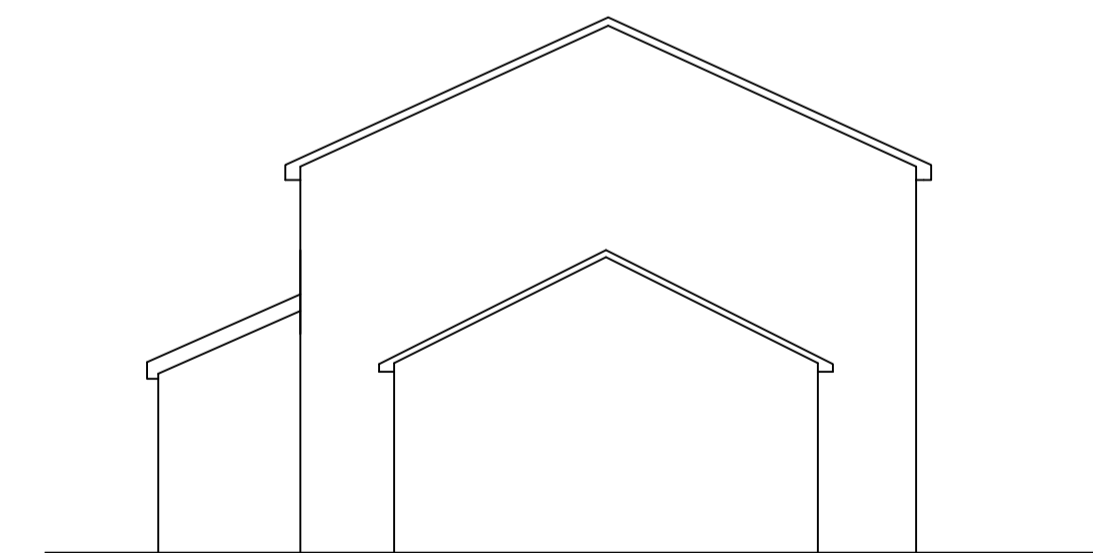

Existing Side Elevation -2
Scale 1:100


NOTES:

These drawings are for planning and building regulation application only and are not to be taken as working drawings and therefore their accuracy cannot be guaranteed for construction purposes and adjustments may be needed at site.


Contractors must check all information, dimensions and setting out prior to commencement of any building work and make any adjustments as necessary.

All dimensions are in millimeters and although drawings are to scale deformations do occur in the printing process and therefore scaling from drawings will be approximate and should only be scaled for planning purposes. No building works should commence until formal Local Authority & Structural Engineers approval have been obtained. All materials & workmanship must fully comply with all relevant current Design Standards and Code of Practice.

These drawings form part of a set and must be read as such and in accordance with all other drawings pertaining to the building works including all structural engineers details and drawings/details from specialist manufacturers or providers of services. This drawing and all in the set is issued mainly on the understanding that it is copyright and to be regarded as confidential and must not be reproduced.

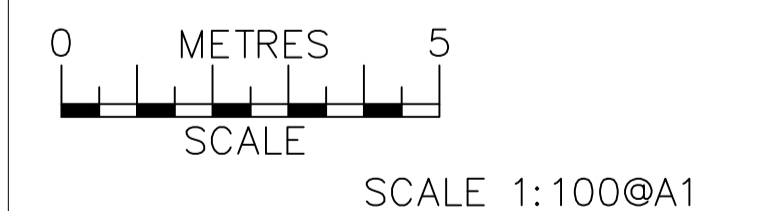

SCALE 1:100@A1

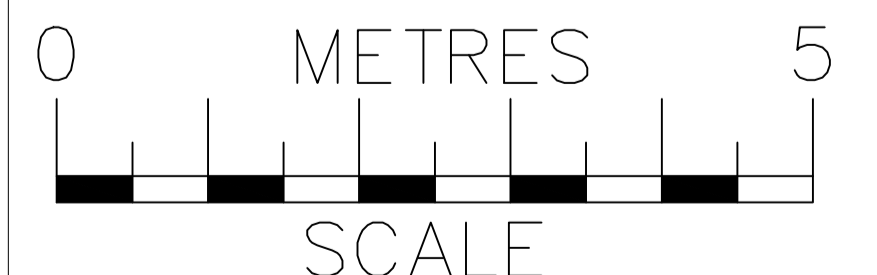

Scale 1:50@A1

Revision:

Project:

6 Derwent Close Wokingham

Job:
Proposed Single Storey Rear Extension


drawing title:
All Existing, Proposed Floor Plans & Elevations

Date:
24th MAR 2016

Scale:
As shown

Drawing number:
WBC/DC-02

ARCHDEZINE LIMITED
archdeziner7@gmail.com

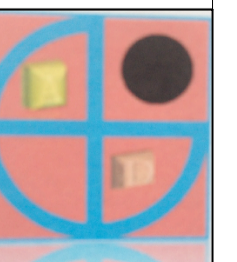

This page is intentionally left blank