




01 SOUTH EAST ELEVATION - UNIT 3
105 1:200

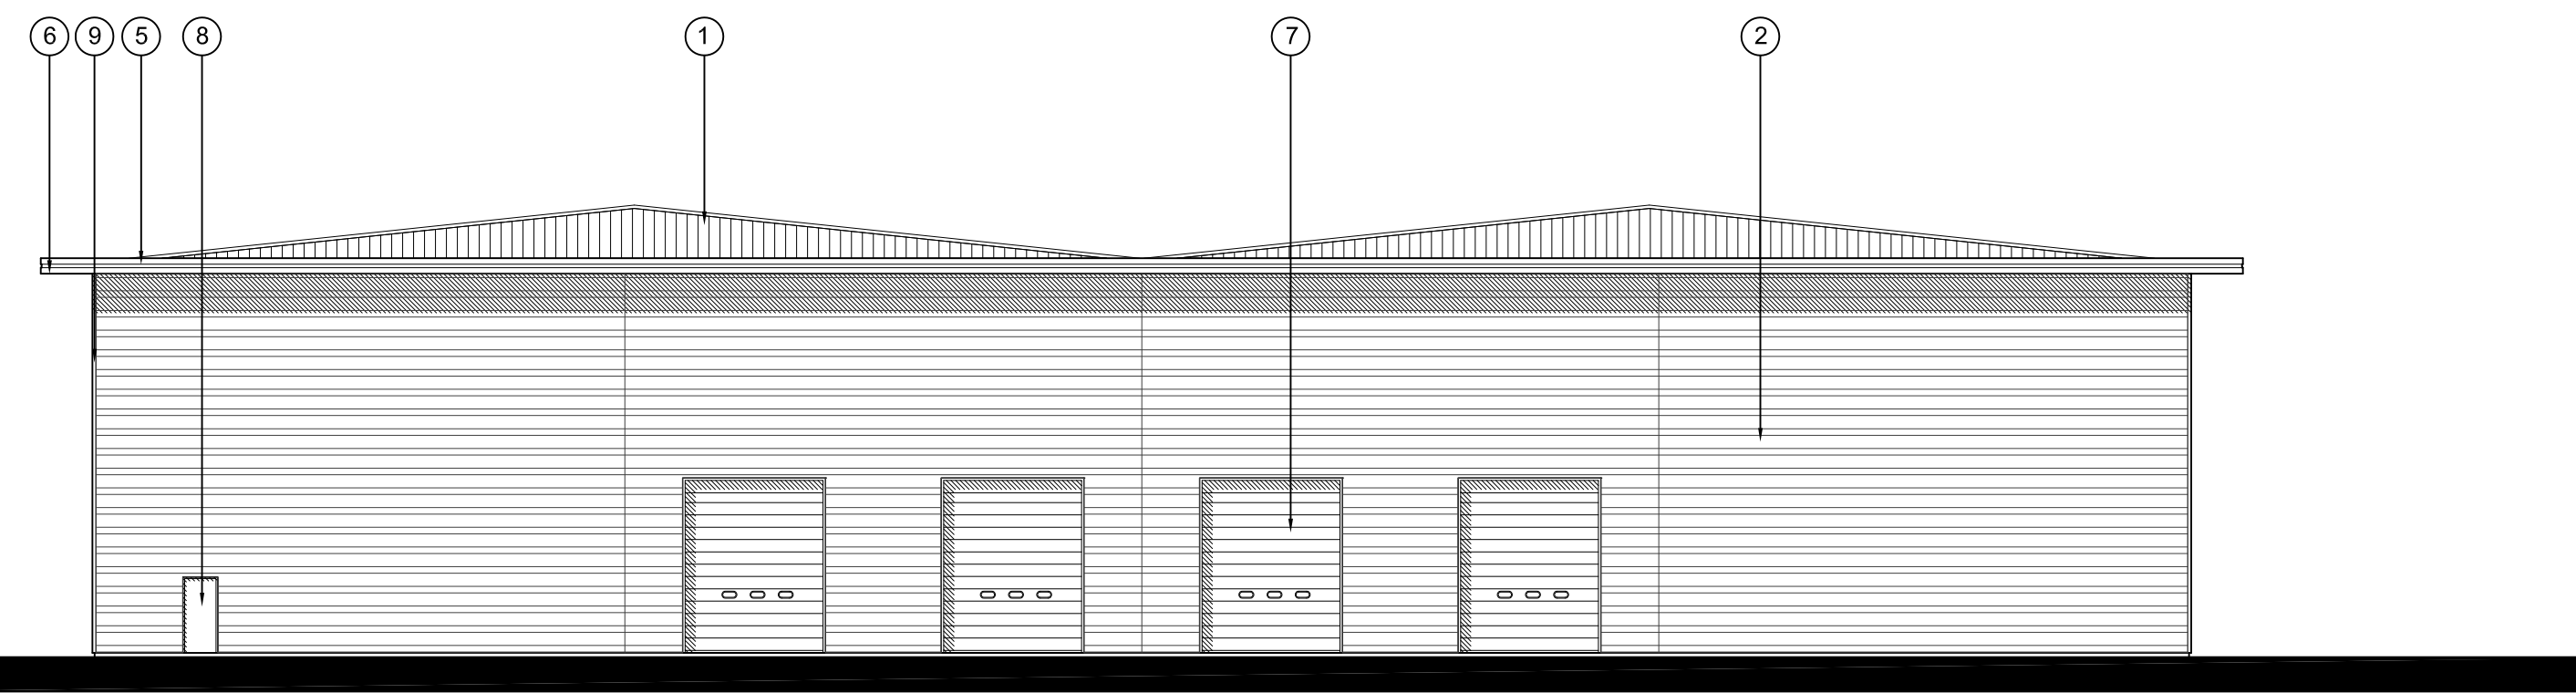

02 NORTH WEST ELEVATION - UNIT 3
105 1:200

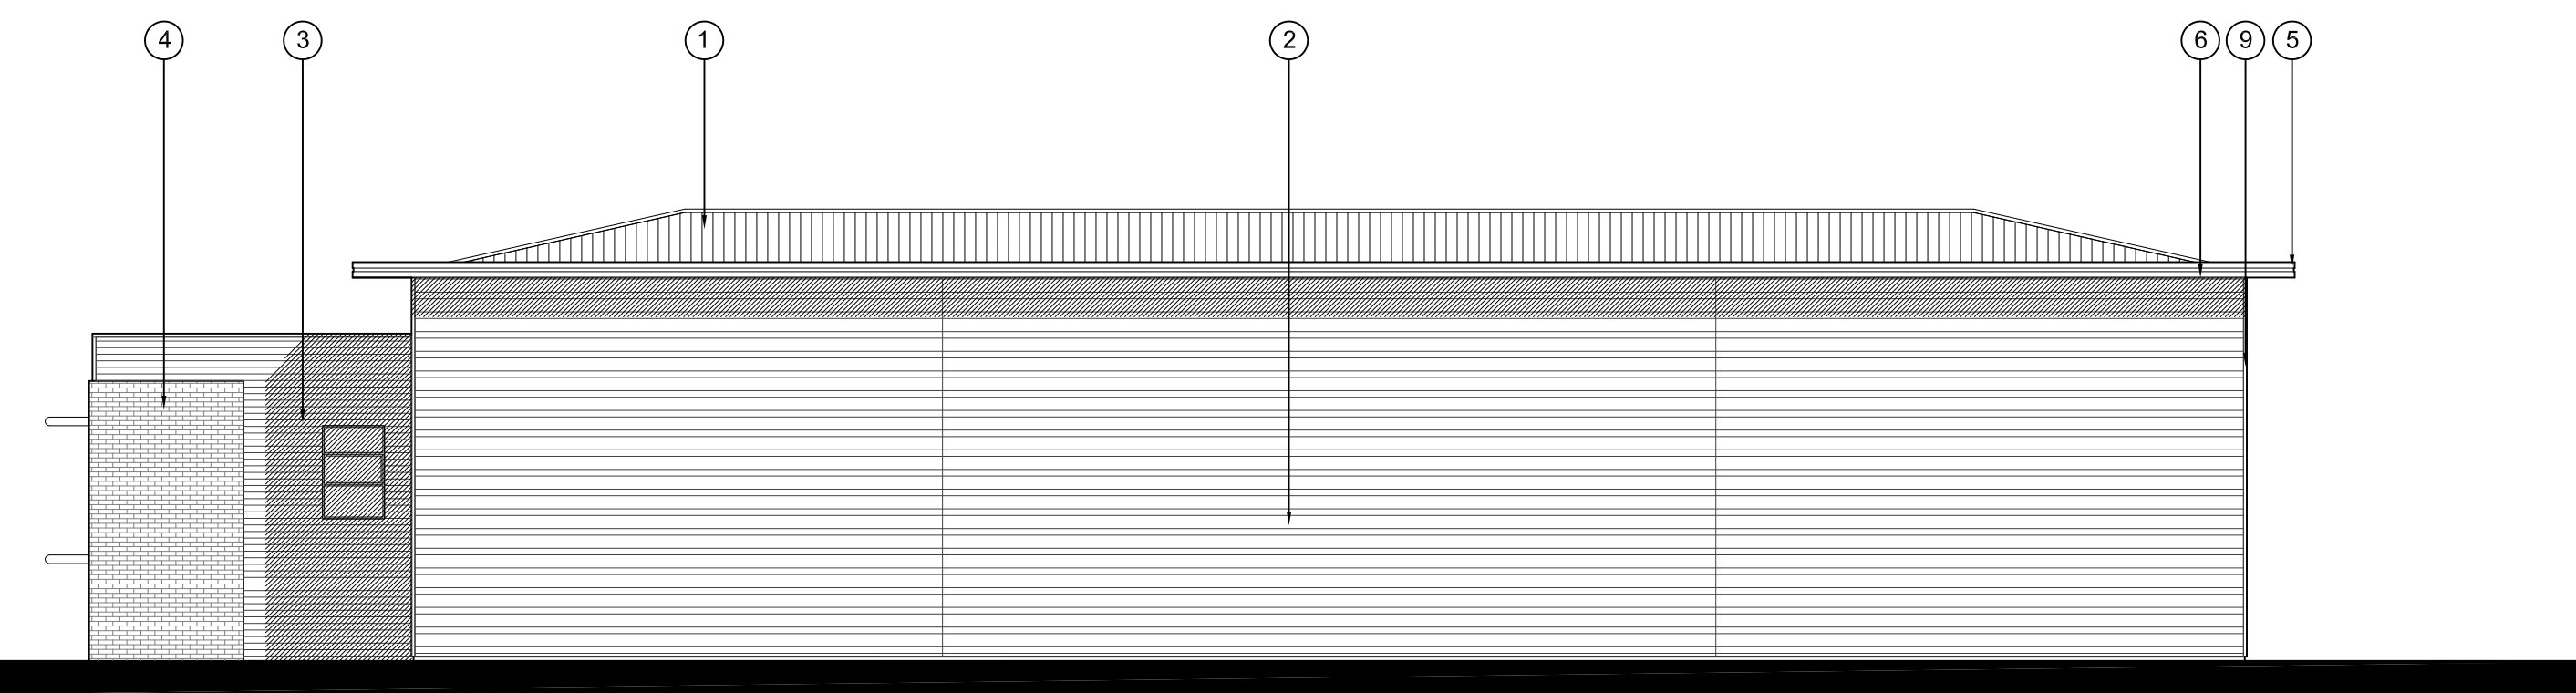

03 NORTH EAST ELEVATION - UNIT 3
104 1:200

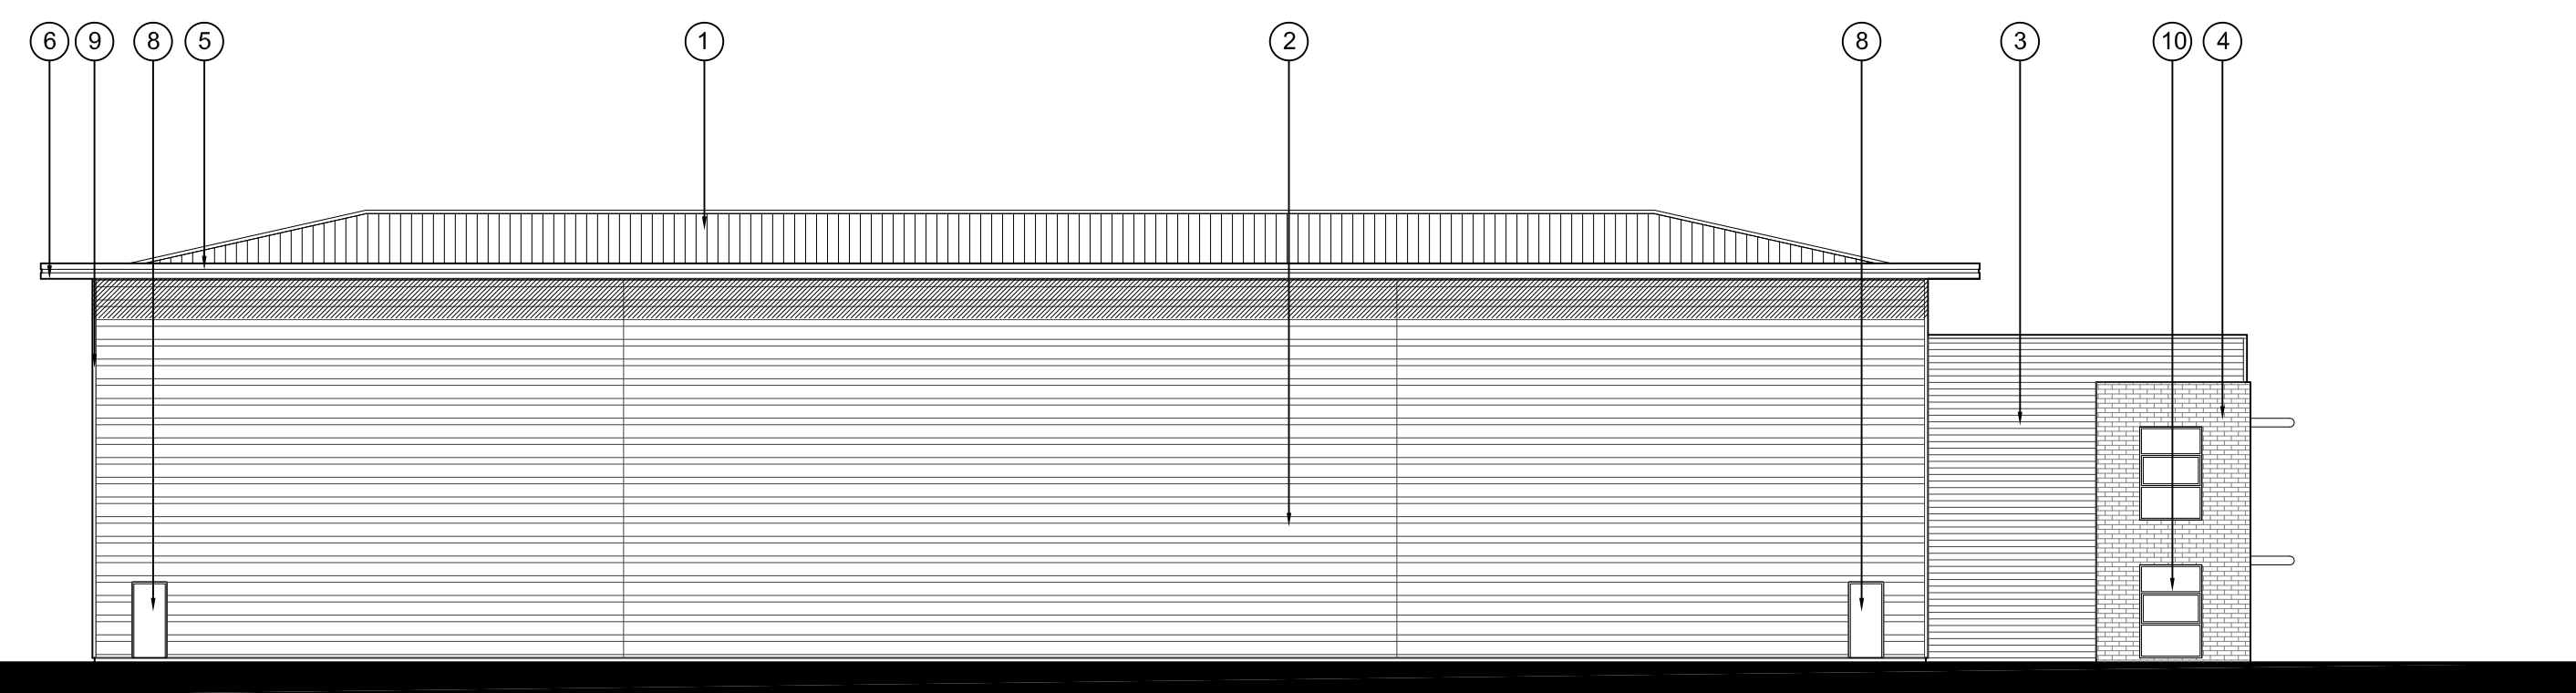

04 SOUTH WEST ELEVATION - UNIT 3
104 1:200

SCHEDULE OF EXTERNAL FACING MATERIALS	
① ROOF	FULLY INSULATED BUILT UP ROOF SYSTEM COLOUR: HPS 200 ALBATROSS LIGHT GREY
② UNIT WALL CLADDING	FULLY INSULATED HALF ROUND CLADDING PANELS LAID HORIZONTALLY COLOURCOAT PRISMA SILVER METALLIC (RAL 9006)
③ OFFICE WALL CLADDING	FULLY INSULATED SINUSOIDAL CLADDING PANELS LAID HORIZONTALLY COLOURCOAT PRISMA ZEUS (DARK GREY METALLIC)
④ OFFICE ENTRANCE WALL	BRICK. COLOUR: SMOOTH BUFF
⑤ ROOF FASCIA	SECRET FIXED PROFILED FASCIA. HPS 200 ULTRA COLOUR: SILVER METALLIC (RAL 9006)
⑥ ROOF OVERHANG AND SOFFIT	FLAT METAL SECRET FIXED SOFFIT PRISMA SILVER METALLIC (RAL 9006)
⑦ LOADING DOORS	TATA STEEL HPS200 FINISH - COLOUR: GREY ALUMINIUM (RAL 9007)
⑧ PERSONNEL FIRE EXIT DOORS	TATA STEEL HPS200 FINISH - COLOUR: GREY ALUMINIUM (RAL 9007)
⑨ CORNER FLASHINGS	FIN DETAIL CORNER FLASHING COLOUR: SILVER METALLIC SILVER (RAL 9006)
⑩ CURTAIN WALLING & ENTRANCE DOORS	CLEAR SUNCOOL TOUGHENED GLASS IN POLYESTER POWDER COATED ALUMINIUM CURTAIN WALLING SYSTEM WITH LOOK-LIKE PANELS. COLOUR: DARK GREY (RAL 7016)
⑪ BRISE SOLEIL	POWDER COATED ALUMINIUM HORIZONTAL AEROFOL FIN. COLOUR: SILVER METALLIC (RAL 9006)

NOTES:
SUBJECT TO STATUTORY CONSENTS
BASED ON GREENHATCH SURVEY REF: 14924 PLOT 21 & A
BASED ON OS MAP REPRODUCED BY PERMISSION OF CONTROLLER OF HM STATIONARY OFFICE (c) CROWN COPYRIGHT
COPYRIGHT RESERVED
DO NOT USE ELECTRONIC VERSIONS OF THIS DRAWING TO DETERMINE DIMENSIONS UNLESS SPECIFICALLY AUTHORISED BY MICHAEL SPARKS ASSOCIATES
IF USING AN ELECTRONIC VERSION OF THIS DRAWING FIGURED DIMENSIONS TAKE PRECEDENCE AND NOTIFY MICHAEL SPARKS ASSOCIATES OF ANY DISCREPANCIES

REV	DATE	NOTE	DRAW	CHK

MICHAEL SPARKS ASSOCIATES
CHARTERED ARCHITECTS
11 PLATO PLACE
STATIONS ROAD
LONDON SW6 4TU
TELEPHONE 020 7736 6162
FAX 020 7736 3896
www.msa-architects.co.uk

Standard Life Investments

TITLE SUTTONS BUSINESS PARK, READING		
DRAWING PLANNING APPLICATION 1 UNIT 3 ELEVATIONS		
CLIENT STANDARD LIFE INVESTMENTS		
DATE MARCH 2016	SCALE 1:200@A1	DRAWN SD
	STATUS PLANNING	CHECKED MS
DRAWING NUMBER 30746-PL-105		

This page is intentionally left blank