



This drawing is not to be scaled. All dimensions to be checked on site. Discrepancies, ambiguities and/or omissions between this drawing & information given elsewhere must be reported immediately to this office for clarification before proceeding.

KEY
HARDWORKS
Site boundary
Tarmacadam Surface
Slate Gravel
Concrete paving

FURNITURE
Bins
Cycle Stand
Stainless Steel Cycle Stand (or similar approved) Grade 316 stainless steel

FENCING
1.1m Timber Post and Rail fence
0.4m Timber Knee Rail
Pressure treated timber with metal fixings
Rails: 100x100mm Posts: 140x100mm
Colour: Black

SOFTWORKS
Root Barriers
Feature ornamental grass strips
Ornamental grasses
Shrubs
Low maintenance prairie style planting with bulbs
Amenity grass turf
Proposed trees
Carpinus betulus 'Frans Fontaine'
Wildflower planting

Updated red lines as instructed	08	KJ	ST	11/12/17
Updated landscape to include temporary car park	07	KJ	ST	10/10/17
Updated landscape to suit new building layout	06	KJ	ST	10/10/17
Updated landscape to suit new building layout	05	KJ	ST	10/10/17

Revision	Rev	Drawn	CHK'd	Date
----------	-----	-------	-------	------



oobe
E1 Studios, Unit 405,
3-15 Whitechapel Road
London, E1 1DU
Tel: 020 3479 2649

Client University of Reading
Project TVSP Plot 2

Title General Arrangement Overview

Dwg No. RYD1306.GA.100
Revision 08

Scale 1:500 @ A1
Date July 2017

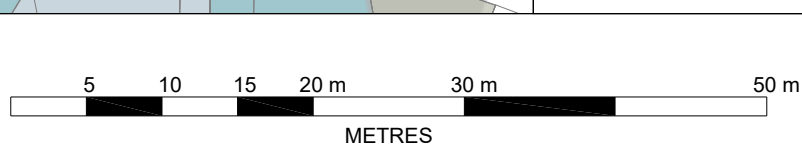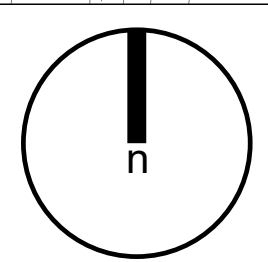

This page is intentionally left blank