




Notes
The copyright of this drawing and design is vested in the Architect and must not be copied or reproduced without written consent.
This drawing to be read in conjunction with the specification and other drawings
Do not scale to ascertain dimensions
All dimensions to be checked and verified on site by the responsible contractor prior to commencement of work

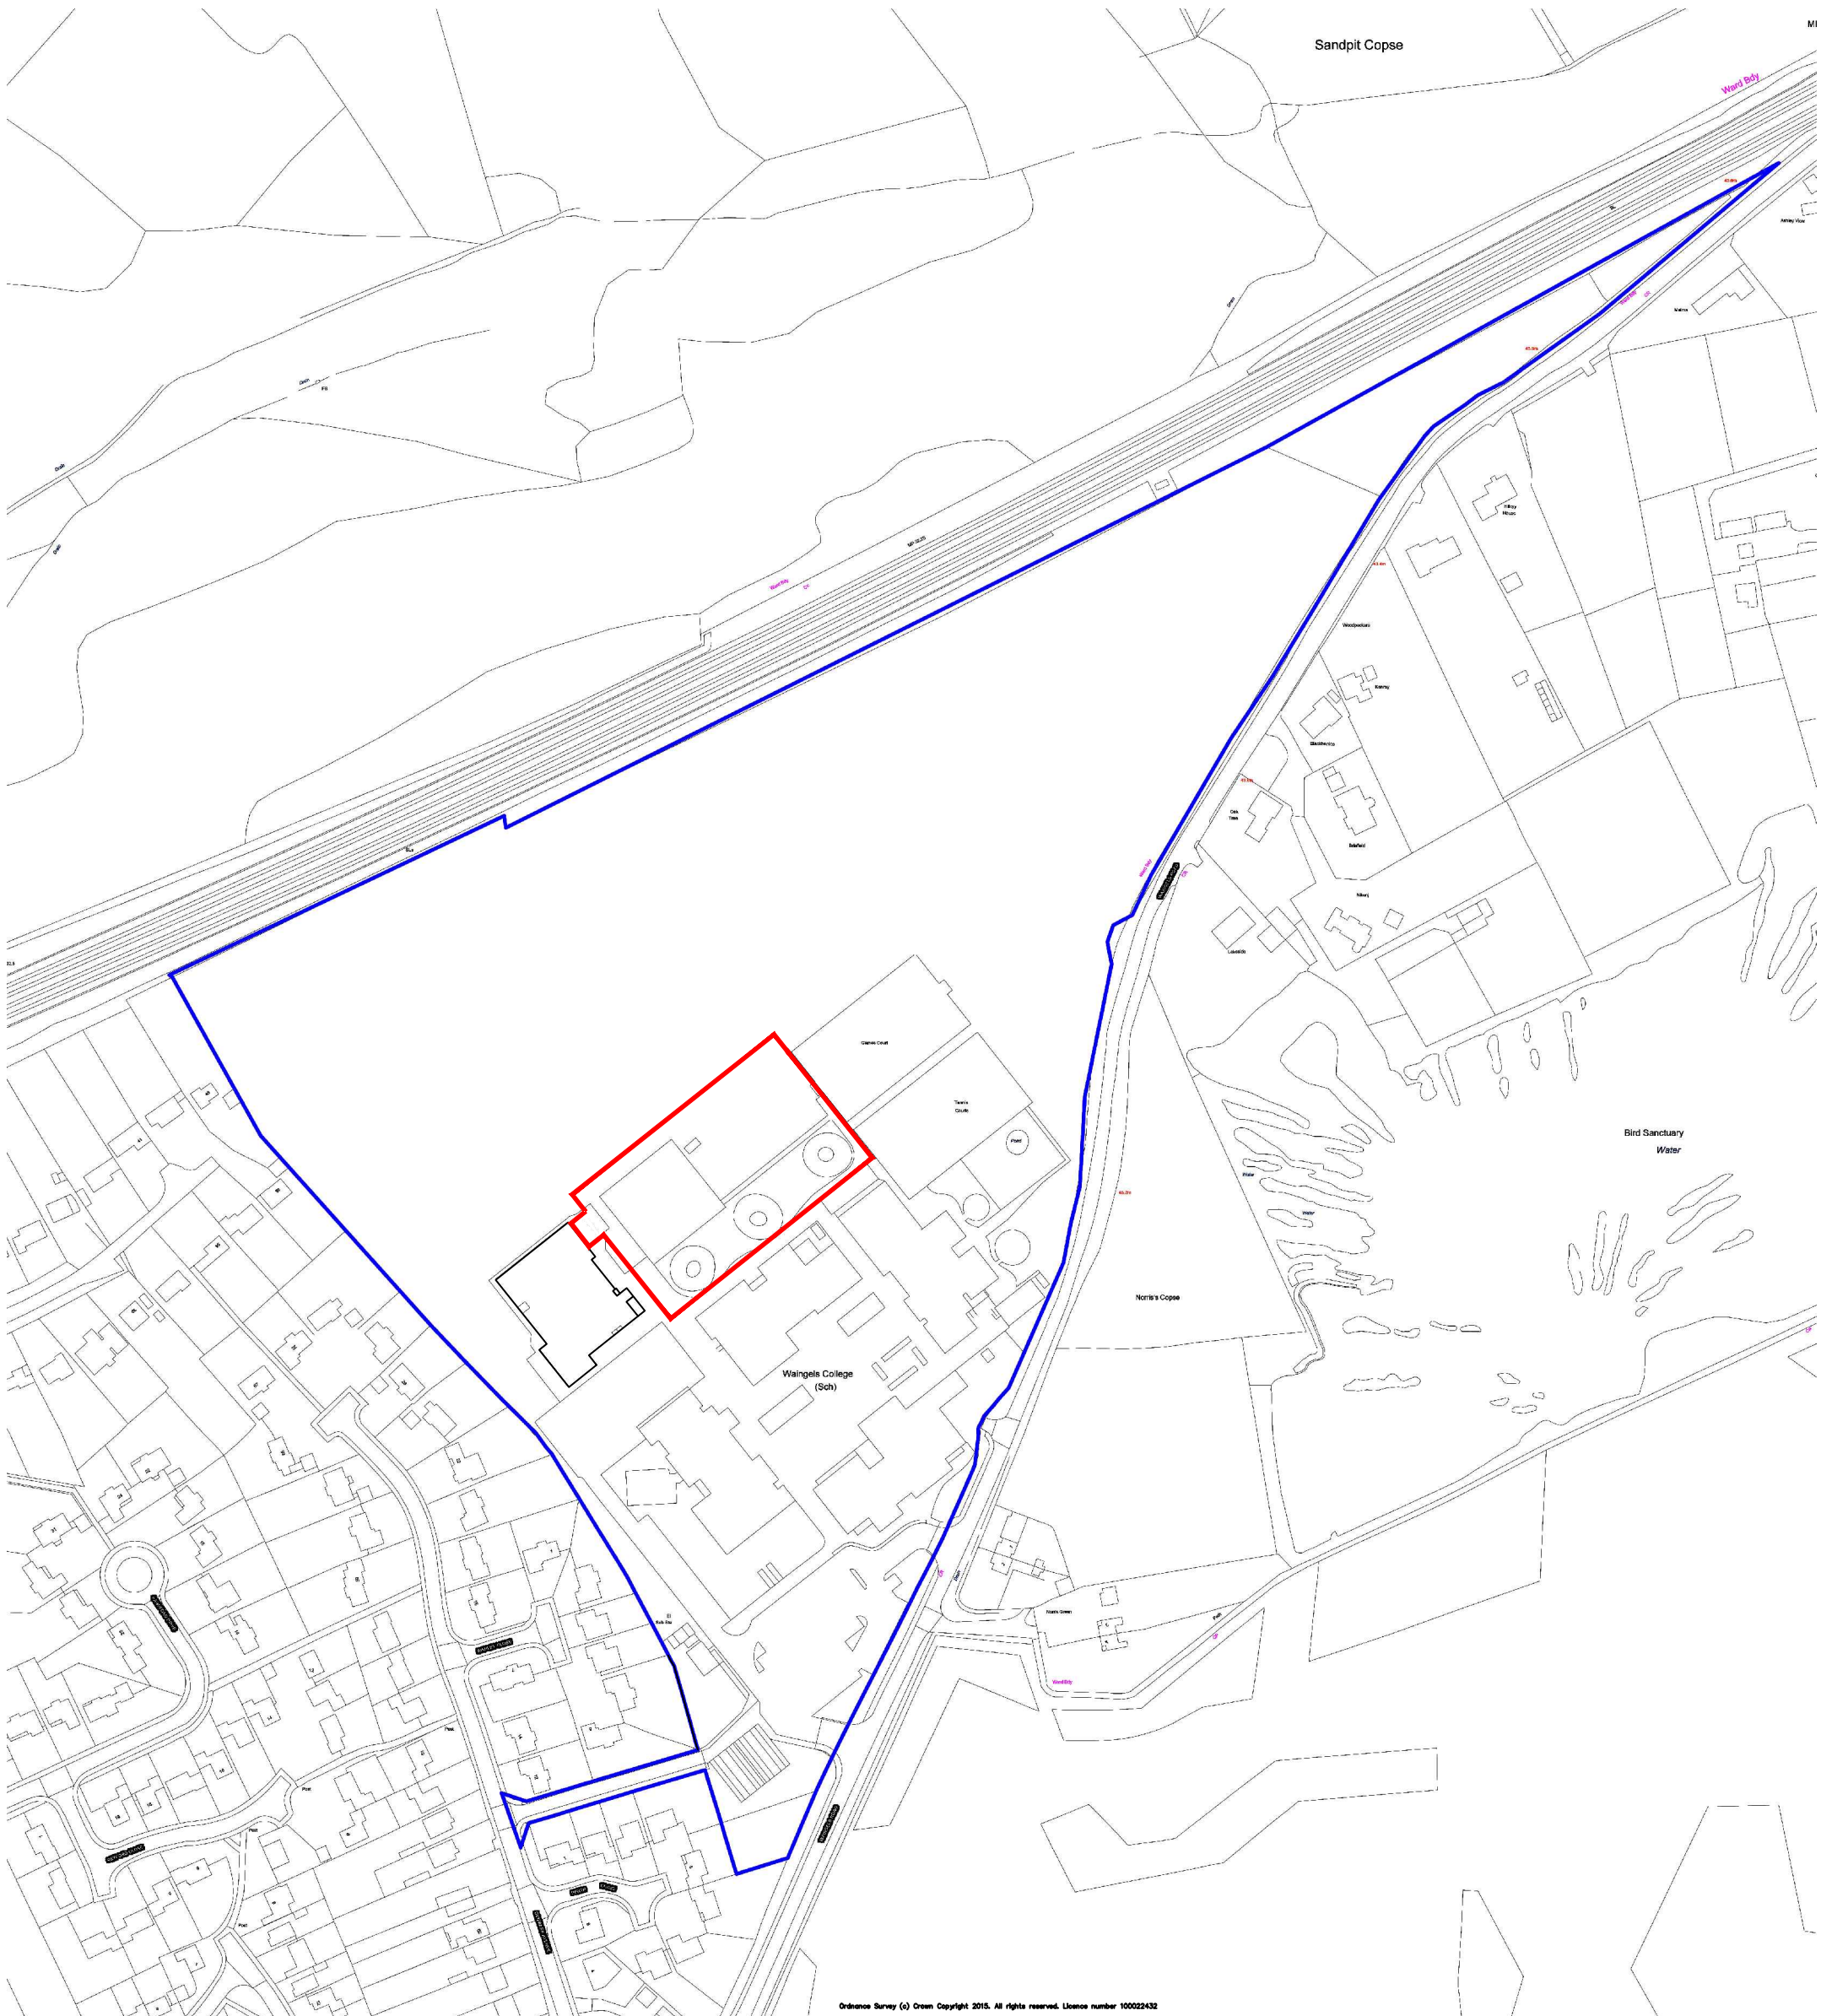

Ordnance Survey (c) Crown Copyright 2015. All rights reserved. Licence number 100022432

CLIENT
Waingels College.

DRAWING
Site Location Plan

PROJECT
New 4G Pitch Development at Waingels
29 College, Waingels Rd, Reading, RG5 4RF

DRAWING NUMBER	REVISION	SCALE	DATE
Rea-051-020	-	1:2500	NOV'17
DRAWN BY	CHECKED BY		
MS	-	@A3	

This page is intentionally left blank