

- LEGEND**
- Denotes units allocated to Housing Association provision
  - Denotes units allocated to Open Market provision
  - Denotes Public Open Space
  - Denotes allocated car parking space
  - Denotes visitor car parking space



Client

All dimensions and levels must be checked on site and verified prior to construction

Notes

<b>Planning</b>		


C	Site Layout Amended to 50 Units	28/06
B	18th Green repositioned	01/11
A	Pond Size Reduced	25/10
Rev	Description	Date

Project  
**PROPOSED DEVELOPMENT AT  
 PRACTICE GROUND  
 SONNING GOLF CLUB**

Drawing Title  
**Annotated Site Layout  
 (Showing Tenure & Parking  
 Allocations)**



Drawn: GM	Date: 30.09.22
Scale: 1:500@A0	Revision: C
Drawing Number: MA/SGC/OPA/02	

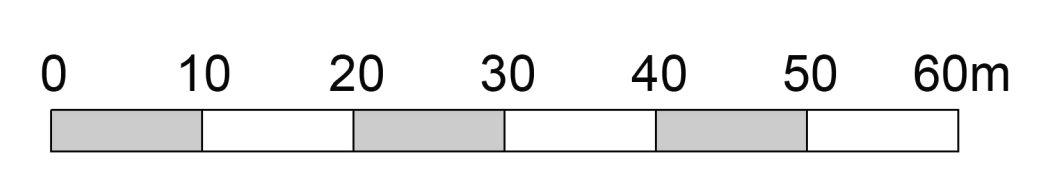

This page is intentionally left blank