



LEGEND

- Denotes new brick wall
- Denotes boundary fencing
- Denotes rumble strip
- Denotes new water pumping station
- Denotes new electrical substation
- Denotes new structure to be hatched
- Denotes existing tree/hedge to be retained

* Electric Vehicle Charging Point
 V Visitors Parking Space/Unallocated

Client

All dimensions and levels must be checked on site and verified prior to construction.

Notes

Planning


Rev	Description	Dat
C	Pond Added	25.06
B	Highways Comments Updated	21.06
A	Reference to Pond Removed	05.06
ps	Preliminary issue for comment	15.13

Project
 PROPOSED DEVELOPMENT AT
 PRACTICE GROUND
 SONNING GOLF CLUB

Drawing Title
 PROPOSED ILLUSTRATIVE
 SITE LAYOUT



Drawn: GM
 Scale: 1:500@A0 | Date: 30.03.23
 Drawing Number: MA/SGC/OPA/06 | Revision: C

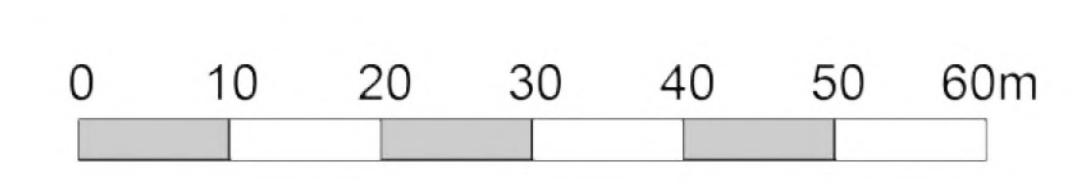

This page is intentionally left blank