

Red line indicates site boundary

Relief road to be transferred to adopted highway.

**NOTES**

- Contractors must check all dimensions on site. Only figured dimensions are to be worked from. Discrepancies must be reported to the Architect or Engineer before proceeding. © This drawing is copyright.
- Reproduced from OS Sitemap © by permission of Ordnance Survey on behalf of The Controller of Her Majesty's Stationery Office. © Crown copyright 2008. All rights reserved. Licence number 100007126.

**KEY**

- Boundary line (Site Area)
- Ownership

**SITE AREA**

3.00 Hectare

**PLANNING ISSUE**

K	Blue line extended to include opp side of A327.	SA	SA	23/05/2023
J	Blue line updated	SA	SA	08/09/2022
H	Blue line updated	SA	SA	08/09/2022
G	Drawing retitled	SA	SA	10/08/2022
F	Redline updated	SA	SA	08/08/2022
E	Site Area updated	SA	SA	15/07/2022
D	Boundary updated and ownership boundary added	SA	SA	13/07/2022
C	Boundary line updated. Scale adjusted.	CWO	SA	04/07/2022
B	Plot names removed	SA	SA	28/06/2022
A	UPDATED FROM COMMENTS RECEIVED	BVT	SA	22/06/22

REV	DESCRIPTION	DRN	CHD	DATE	
<input checked="" type="checkbox"/>	PRELIMINARY	<input type="checkbox"/>	INFORMATION	<input type="checkbox"/>	TENDER
<input type="checkbox"/>	CONSTRUCTION	<input type="checkbox"/>	AS BUILT		

SCALE 1:1250 @ A1 DATE JUNE 2022

DRAWN BVT CHK SA

DRAWING NO. 18959-SK16 REV K

TITLE LAND SOUTH OF BRIDGE FARM ESTATE  
READING ROAD, ARBORFIELD

DETAILS SITE LOCATION PLAN

**Woods Hardwick**  
Architecture | Engineering | Planning | Surveying


**BEDFORD : HEAD OFFICE**  
15-17 Goldington Road  
Bedford MK40 3NH  
T: +44 (0) 1234 268862

**BIRMINGHAM**  
Fort Dunlop, Fort Parkway  
Birmingham B24 9FE  
T: +44 (0) 121 6297784

ONLINE: mail@woodshardwick.com | woodshardwick.com

PLEASE CONSIDER THE ENVIRONMENT BEFORE PRINTING THIS DRAWING

EXISTING SITE LOCATION PLAN  
SCALE 1:1250

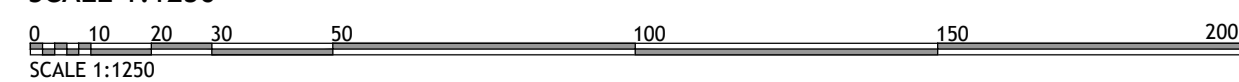

This page is intentionally left blank