

Figured dimensions only are to be used. All dimensions to be checked on site. Differences between drawings and drawings and specifications to be reported to FORM Design Group. The copyright remains with FORM Design Group Limited


Date Issue/Revisions

**MATERIALS:**

- 1. WHITE RENDER
- 2. TIMBER CLADDING
- 3. GLAZING
- 4. RED PLAIN ROOF TILES
- 5. STONE CILL
- 6. STONE WINDOW HEAD
- 7. STONE FEATURE BAND



FRONT ELEVATION - NORTH

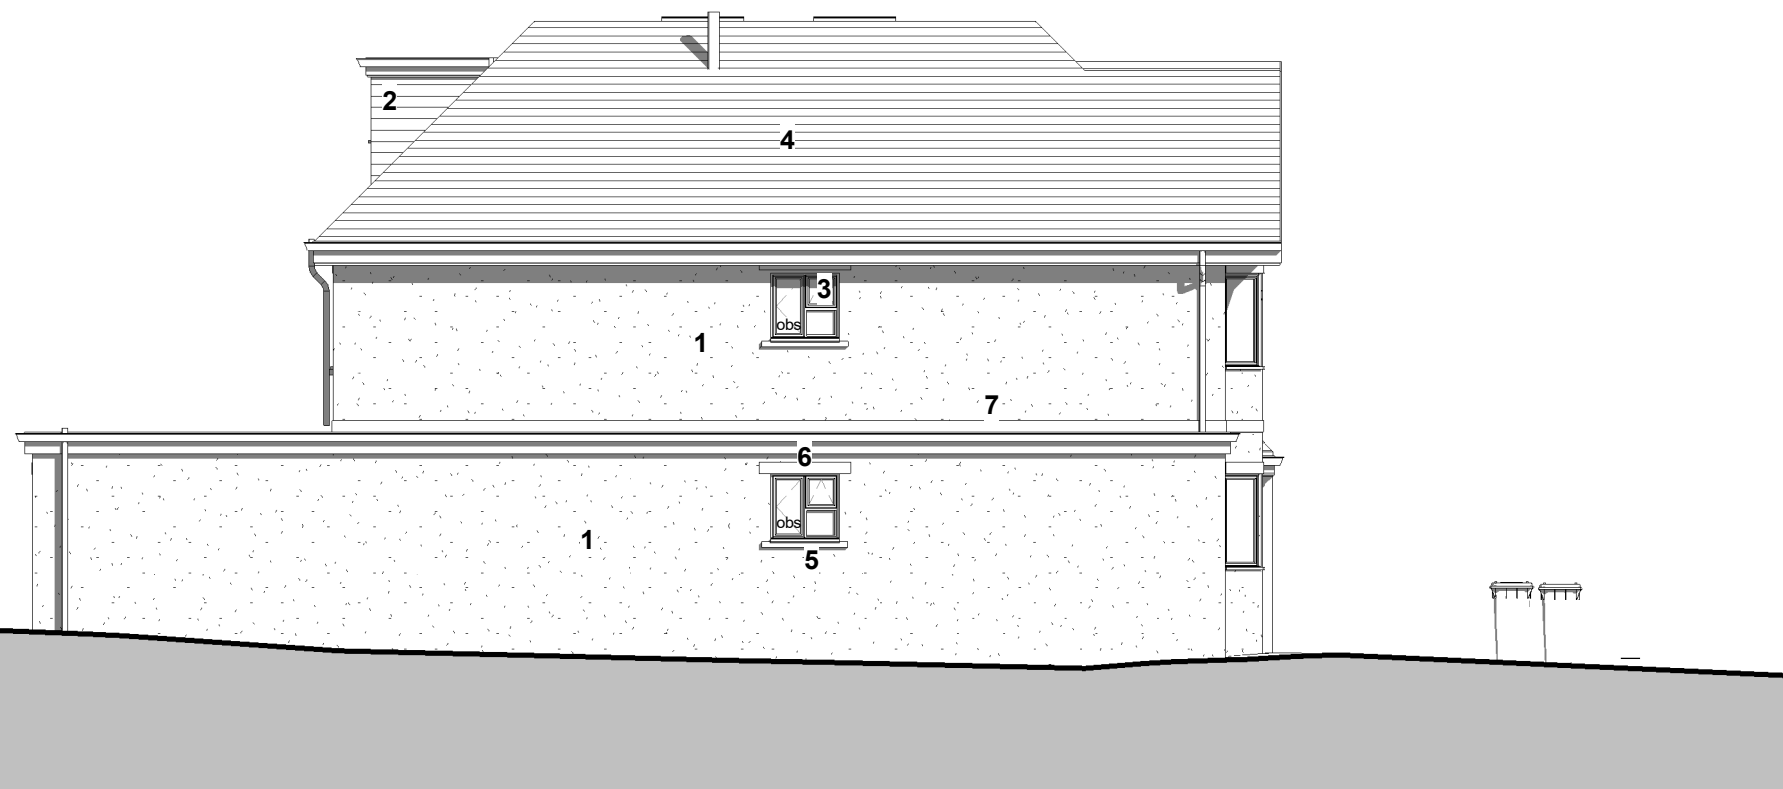

SIDE ELEVATION - EAST

PROPOSED ELEVATIONS

165



Scale at A3 (1:100)



Form Design Group  
Walton on Thames, Surrey. KT12 4RZ  
Tel 01932 213248

- Architecture
- Planning
- Structures
- interiors
- Landscape

This page is intentionally left blank