


Figured dimensions only are to be used. All dimensions to be checked on site. Differences between drawings and drawings and specifications to be reported to FORM Design Group. The copyright remains with FORM Design Group Limited

Date Issue/Revisions



FRONT ELEVATION - NORTH

35

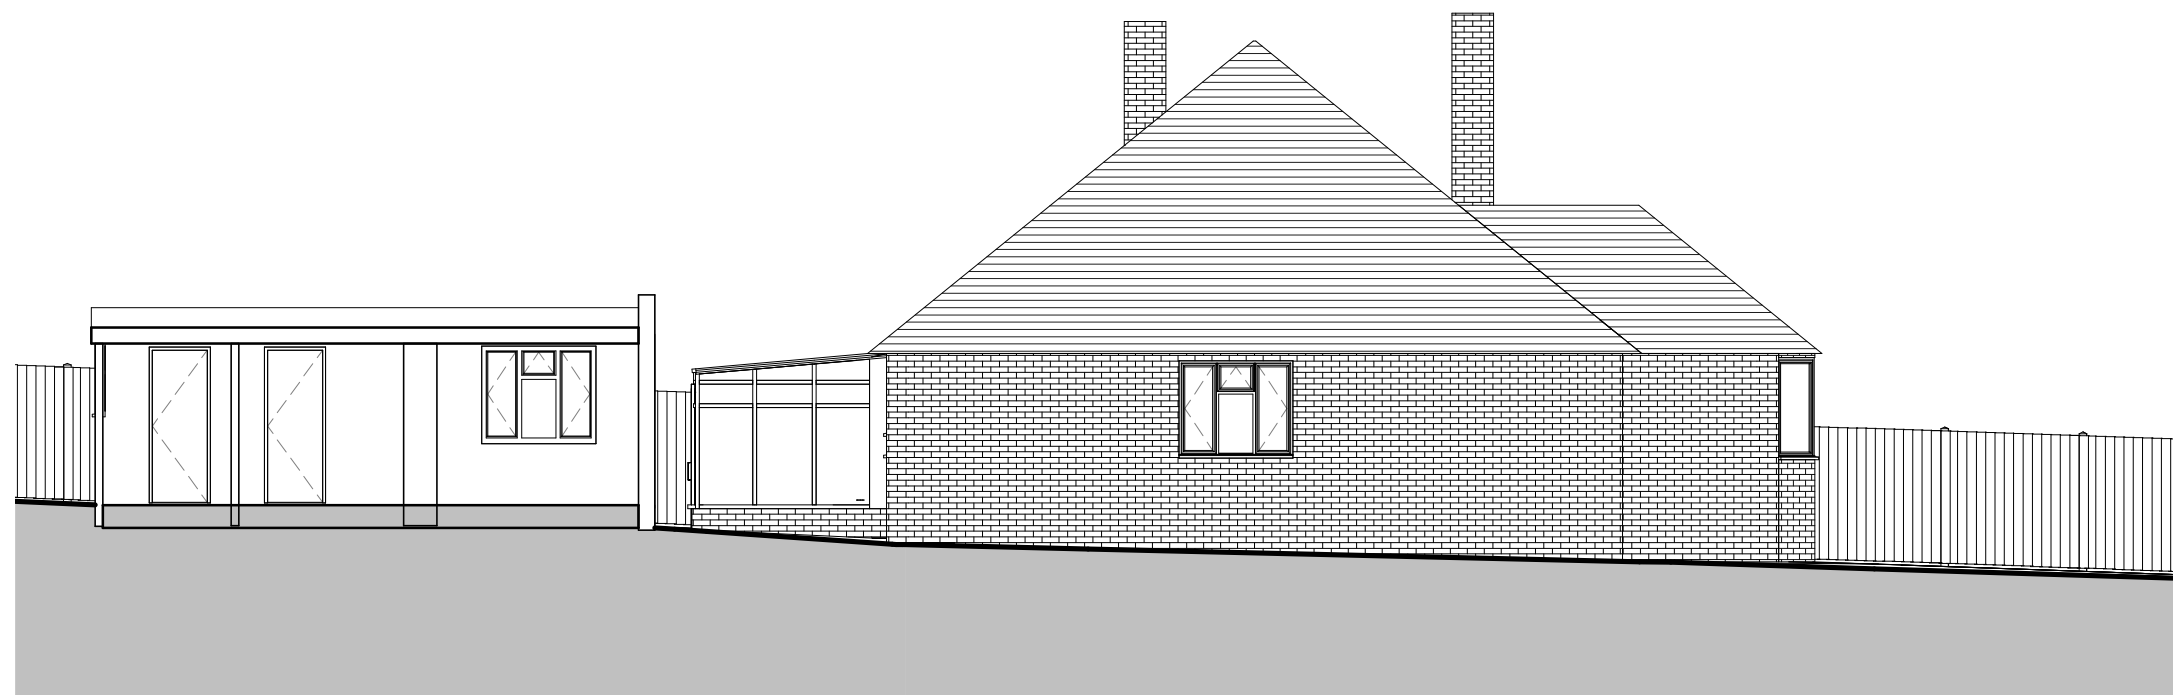

SIDE ELEVATION - EAST

EXISTING ELEVATIONS



Scale at A3 (1:100)



Form Design Group  
Walton on Thames, Surrey. KT12 4RZ  
Tel 01932 213248

Architecture  
Planning  
Structures  
interiors  
Landscape

This page is intentionally left blank