

Figured dimensions only are to be used. All dimensions to be checked on site. Differences between drawings and drawings and specifications to be reported to FORM Design Group. The copyright remains with FORM Design Group Limited


Date Issue/Revisions

MATERIALS:

- 1. WHITE RENDER
- 2. TIMBER CLADDING
- 3. GLAZING
- 4. RED PLAIN ROOF TILES
- 5. STONE CILL
- 6. STONE WINDOW HEAD
- 7. STONE FEATURE BAND



FRONT ELEVATION - NORTH

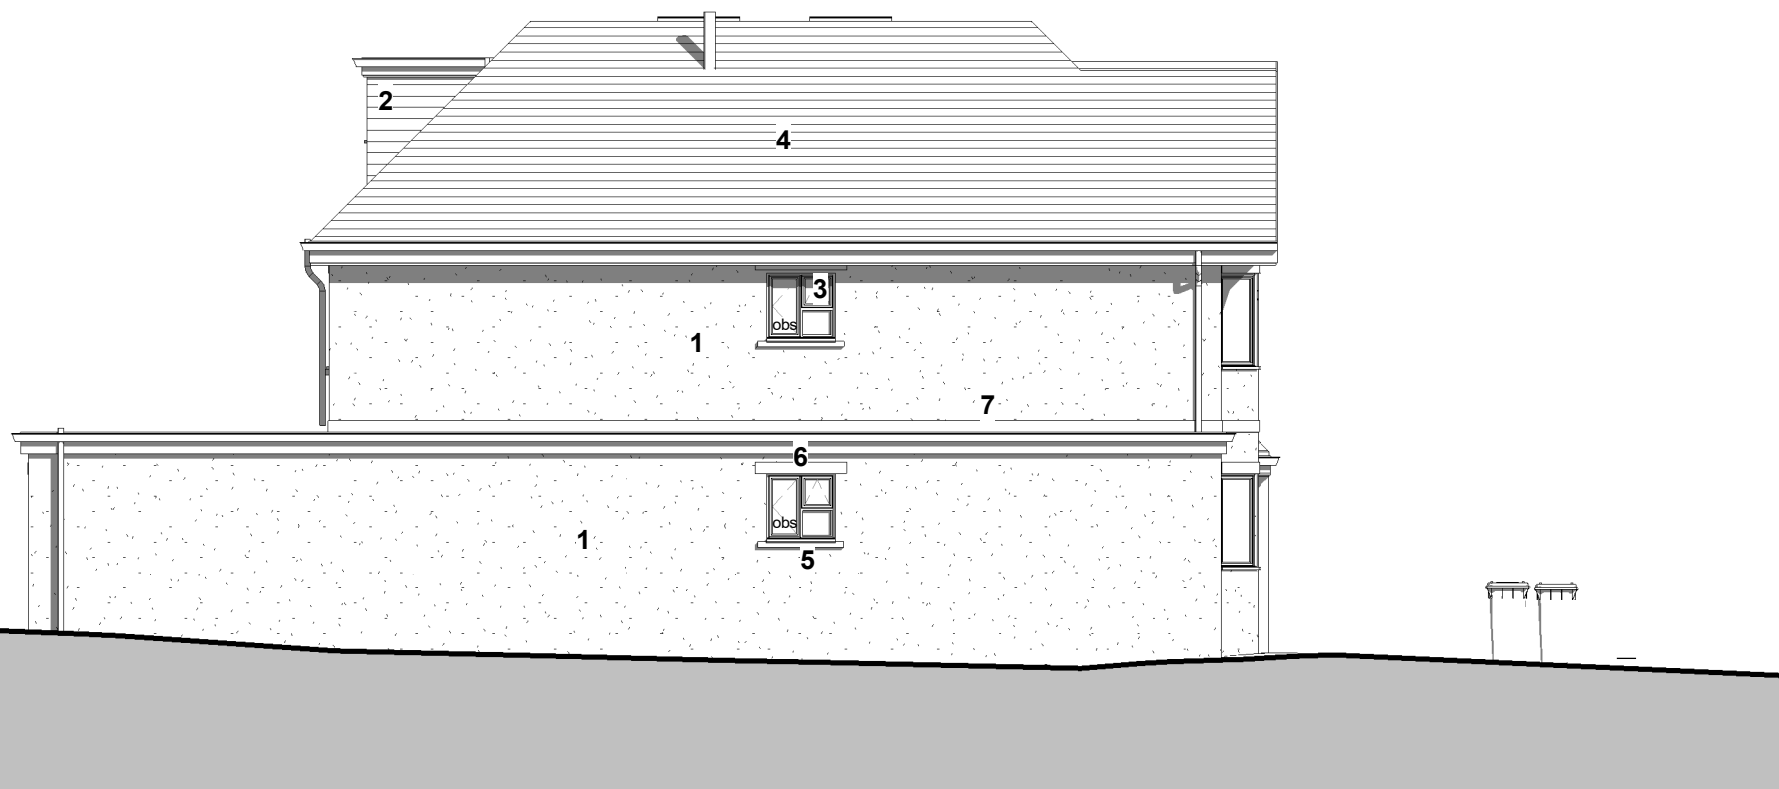

SIDE ELEVATION - EAST

PROPOSED ELEVATIONS

37



Scale at A3 (1:100)



Form Design Group
Walton on Thames, Surrey. KT12 4RZ
Tel 01932 213248

- Architecture
- Planning
- Structures
- interiors
- Landscape

This page is intentionally left blank