


This document is © Architecture Initiative Ltd. All dimensions are to be checked onsite prior to commencement of works. Architecture Initiative to be notified of any discrepancies. Do not scale from this drawing.



KEY
 — APPLICATION BOUNDARY

NOTE: SURFACE MATERIALS AND LANDSCAPING SHOWN INDICATIVELY. REFER TO MPW-AI-ZZ-00-DR-A-00 112 AND MPW-AI-ZZ-ZZ-DR-A-00 113 FOR FULL LIST OF PROPOSED MATERIALS

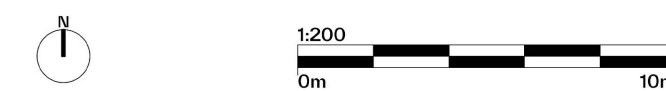

93

P4	PLANNING DETERMINATION UPDATES	AG/WS/LM	2023/11/02
P3	REVISED PLANNING ISSUE	AG/WS/LM	2023/01/27
P2	PLANNING ISSUE	AG/WS/LM	2023/01/20
P1	DRAFT PLANNING ISSUE	AG/WS/LM	2022/12/23
Rev	Note	Dr/Ch/App	Date



PROJECT INFORMATION
 AI-2497
 19-21 MARKET PLACE
 19-21 MARKET PLACE, WOKINGHAM, RG40 1AP

DRAWING INFORMATION
 LANDSCAPE PLAN - LEVEL 00
 STATUS: PLANNING
 SCALE: 1:200 @ A1 1:400 @ A3

DRAWING NUMBER
 MPW-AI-ZZ-00-DR-A-00 110 REV: P4

This page is intentionally left blank