



Page 21

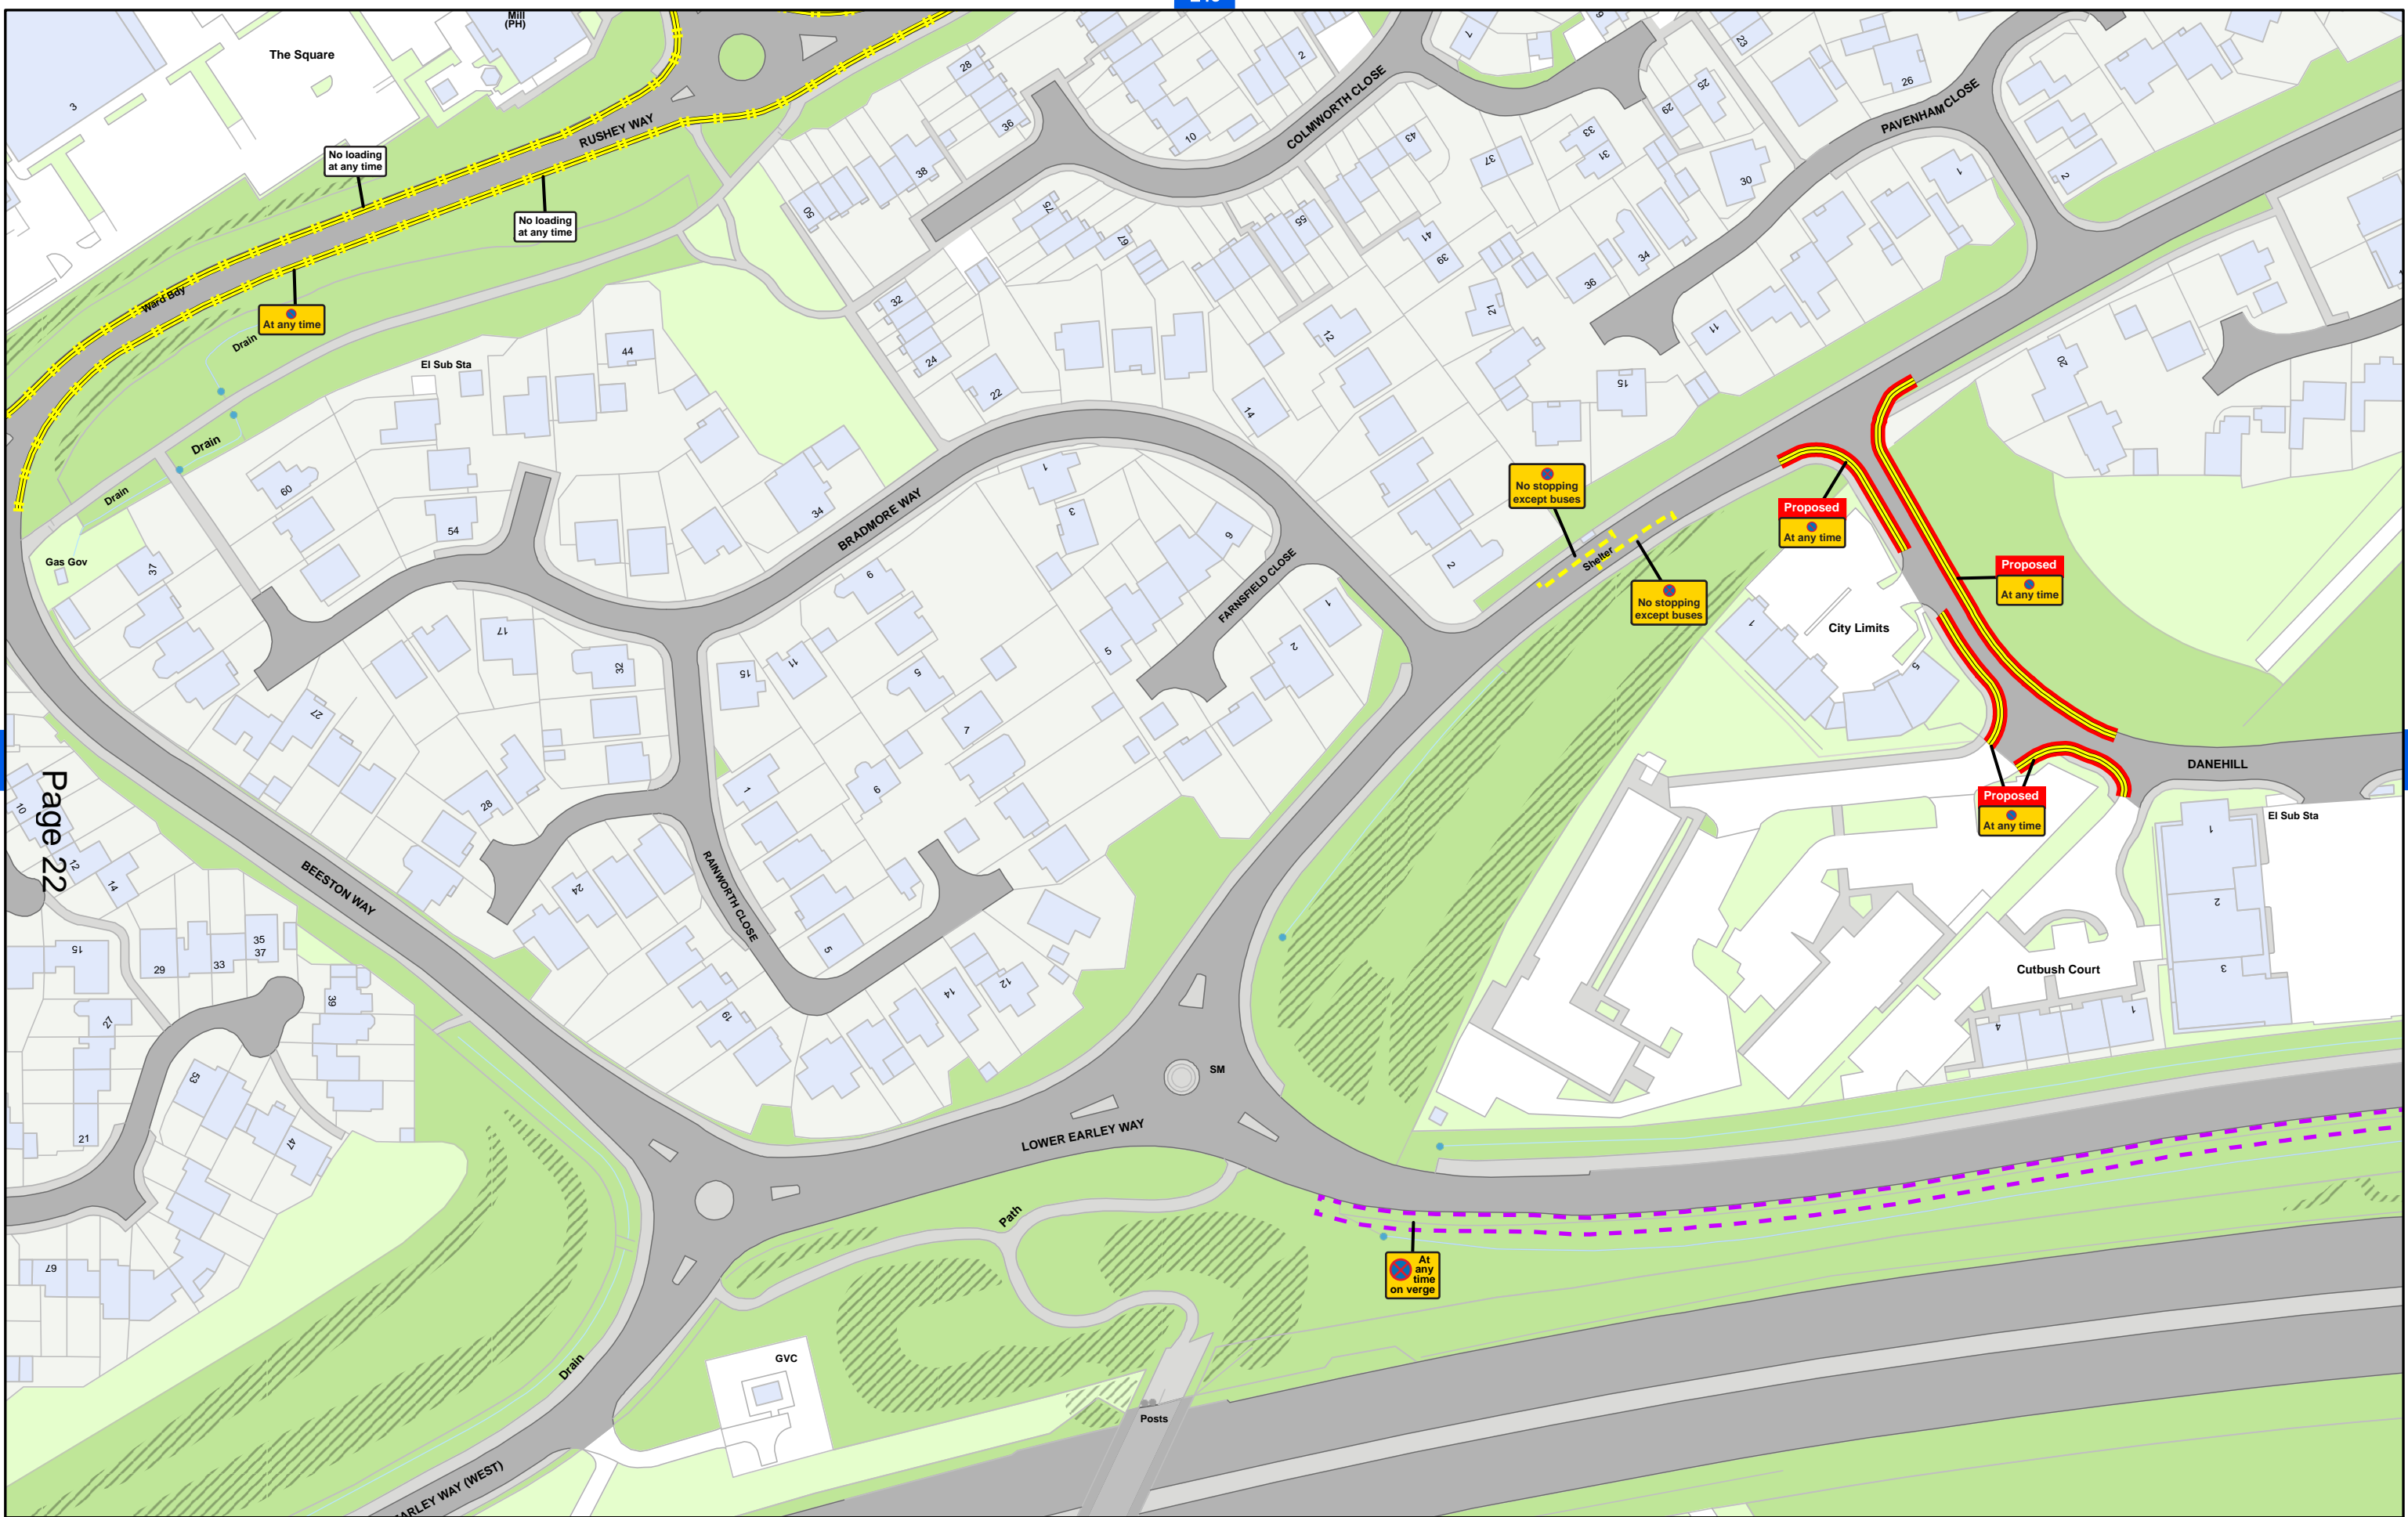








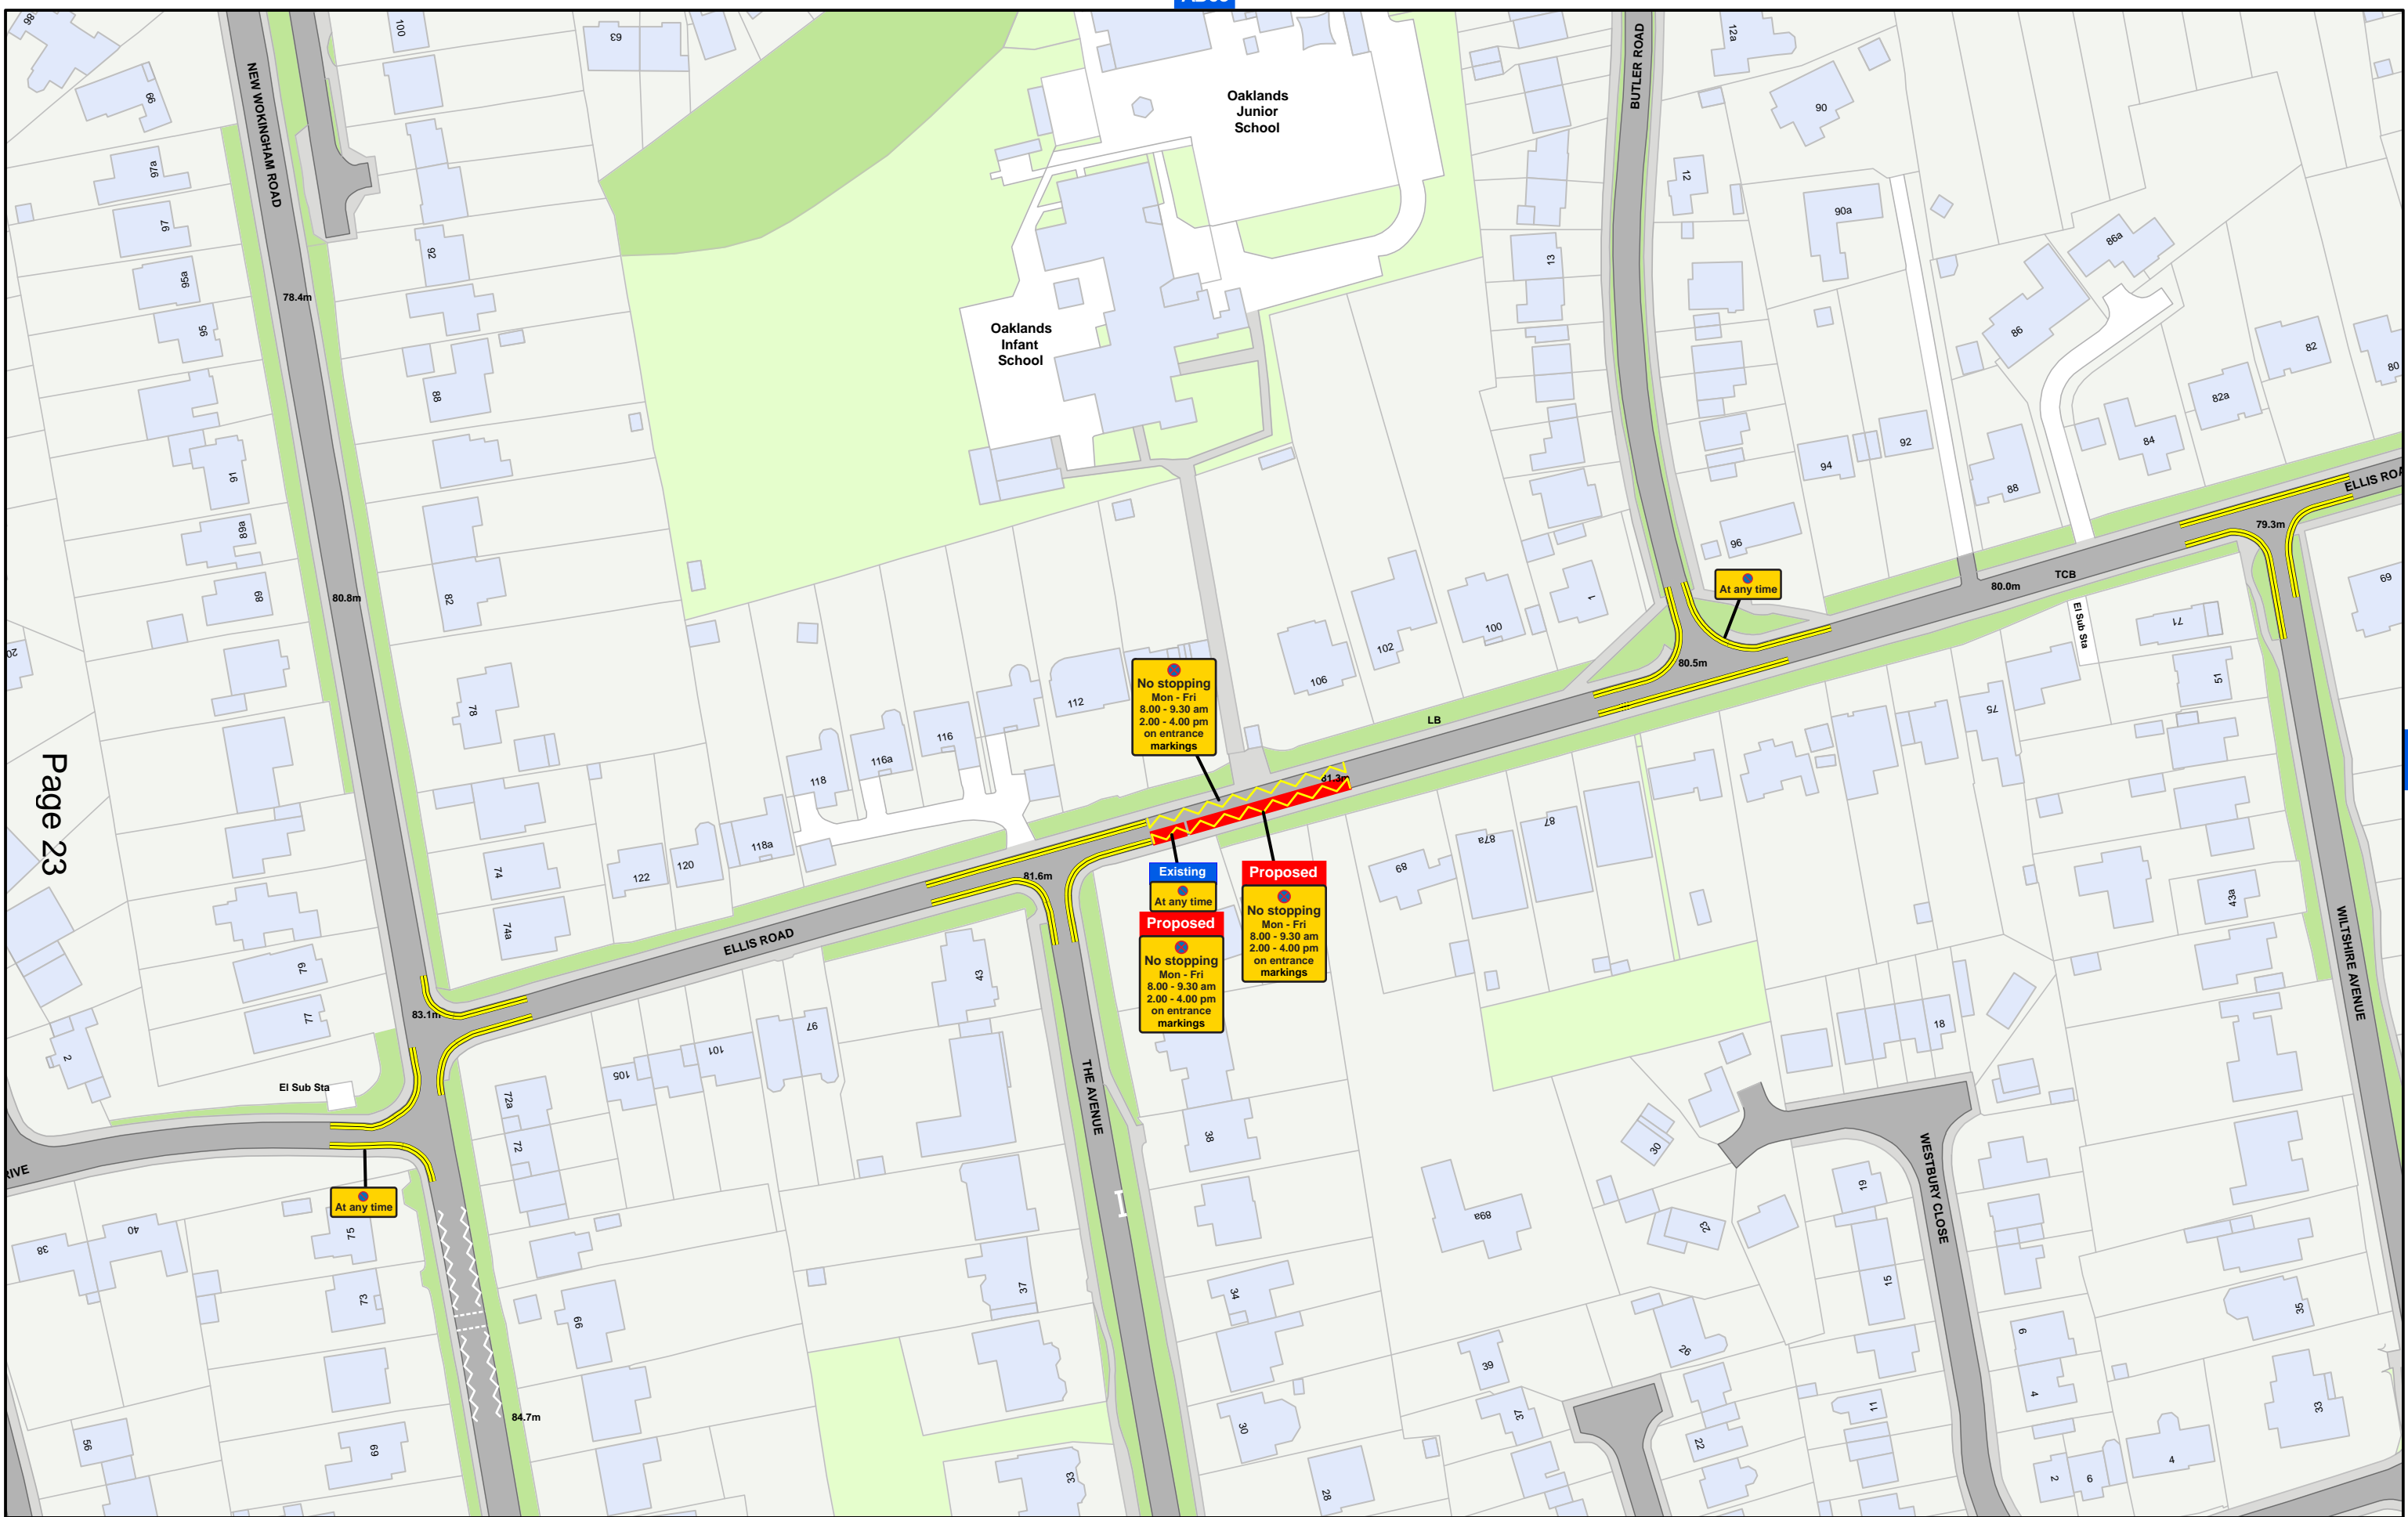









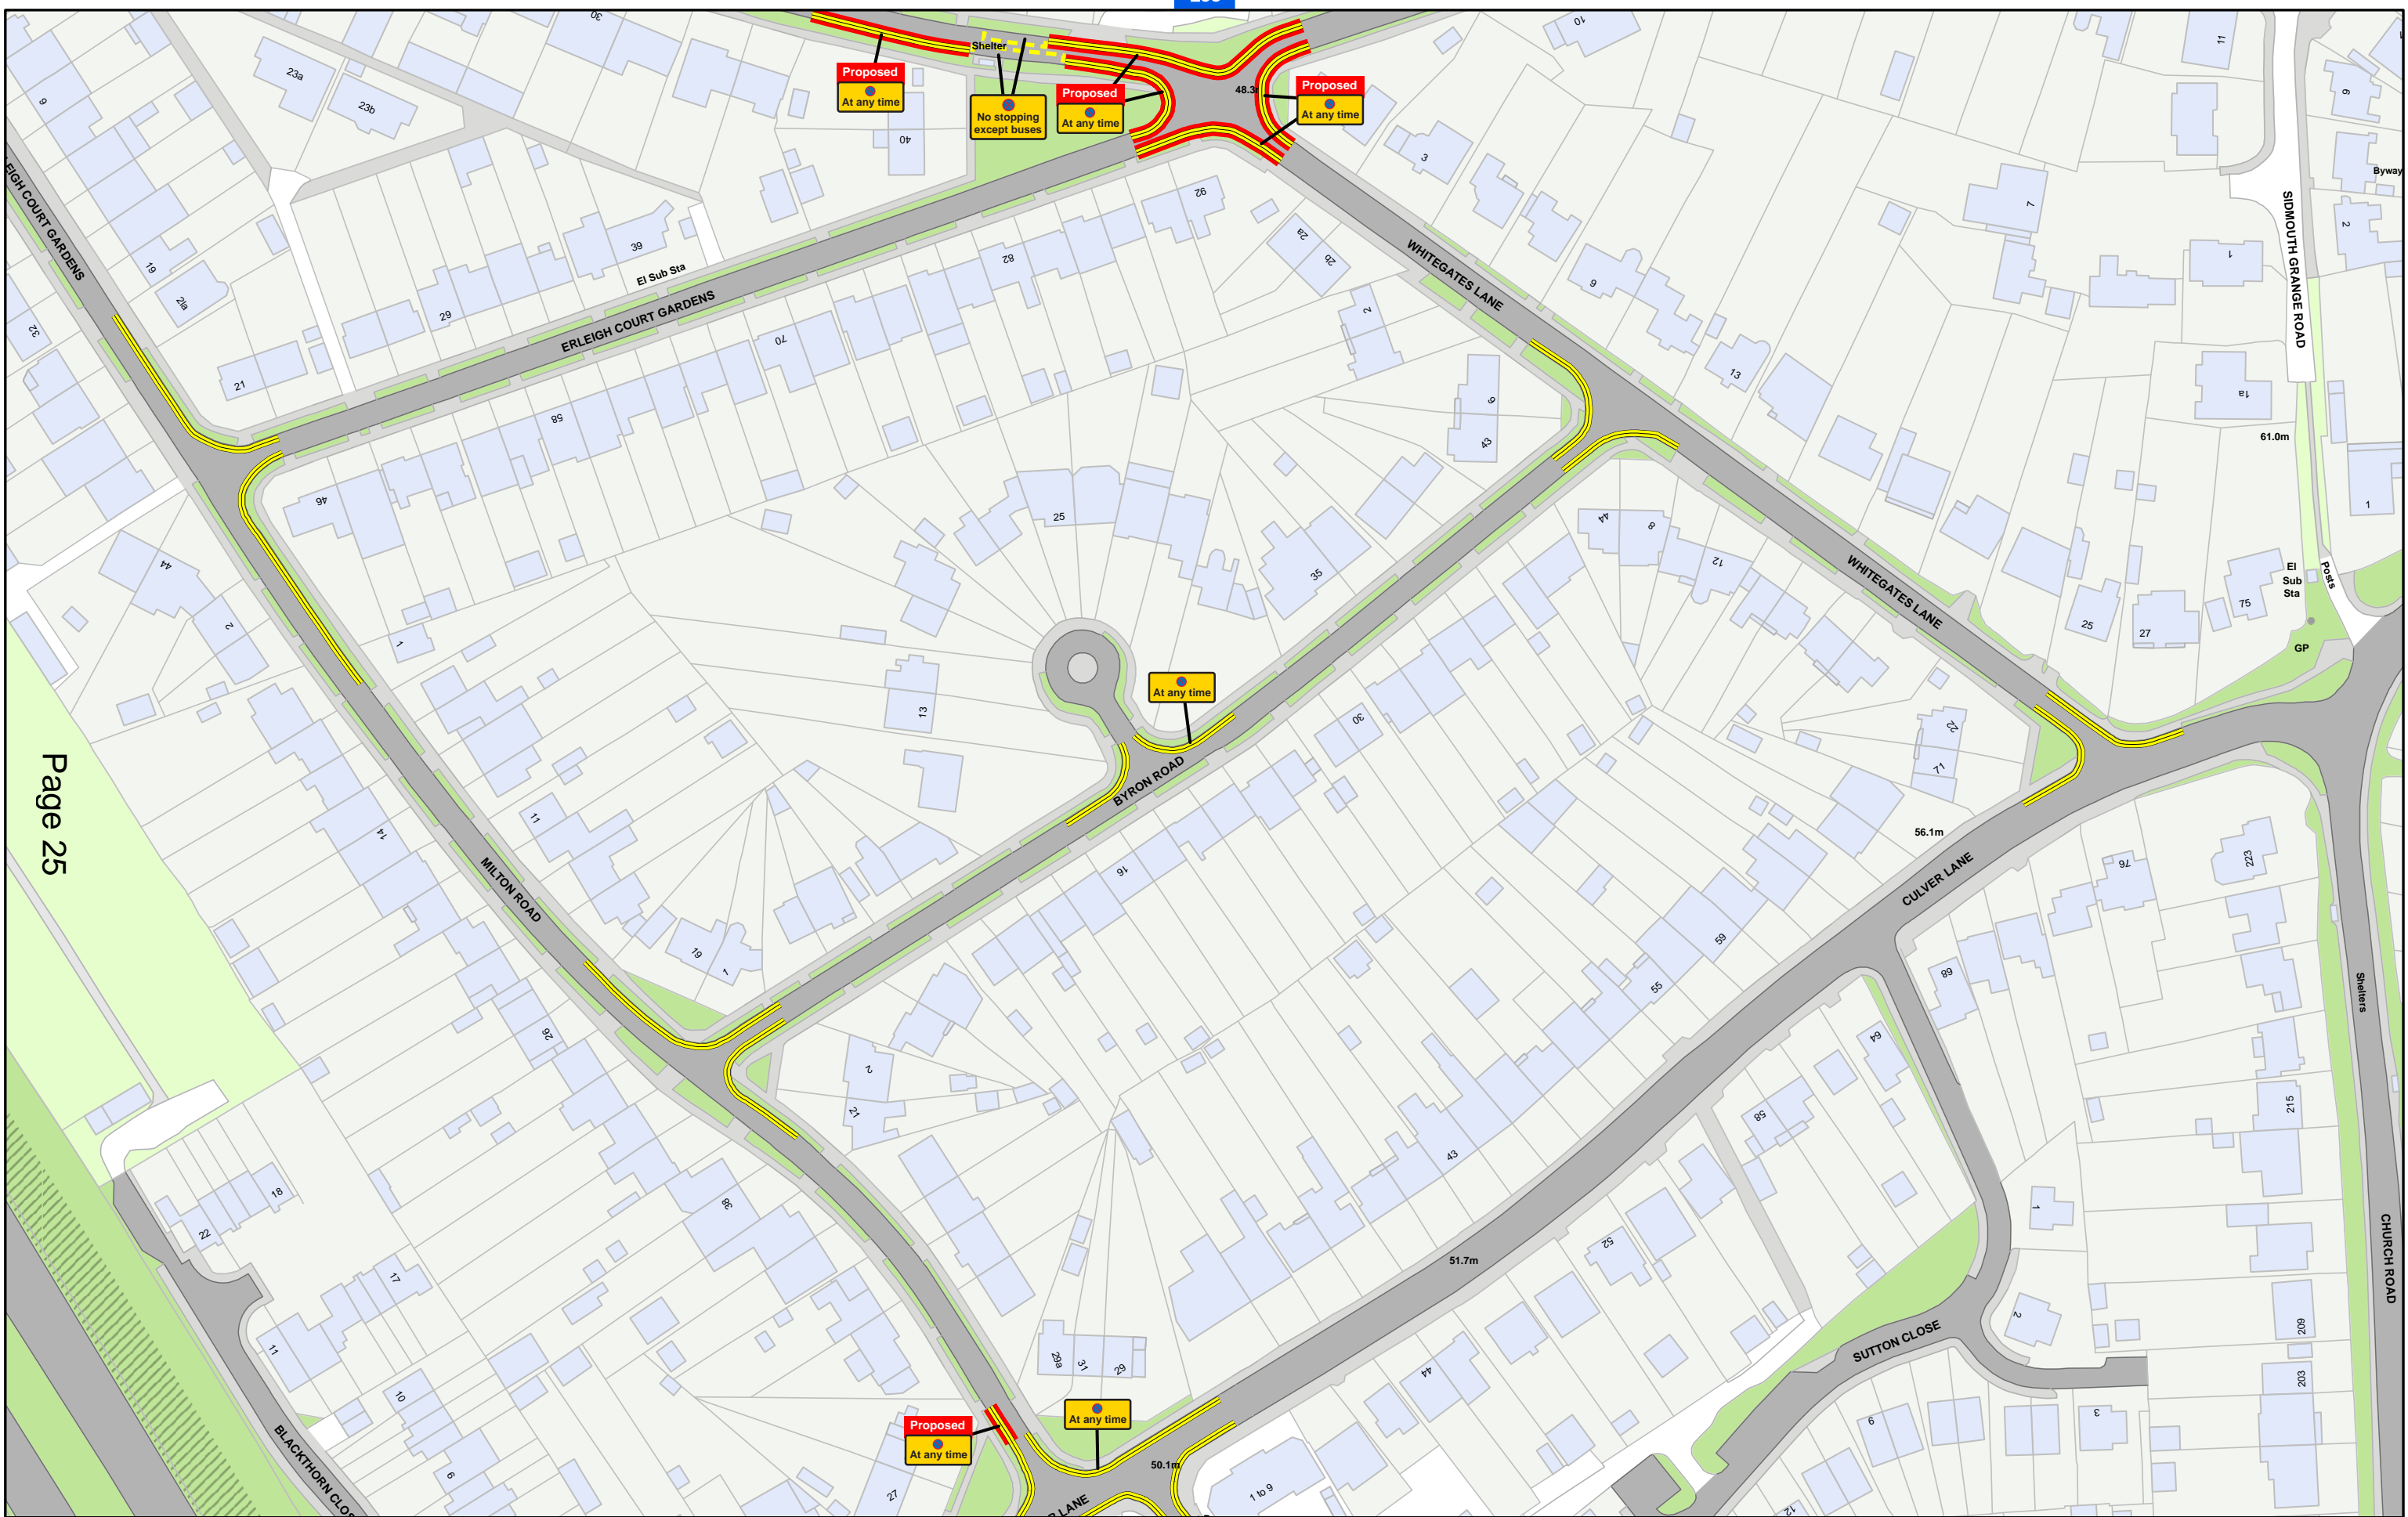




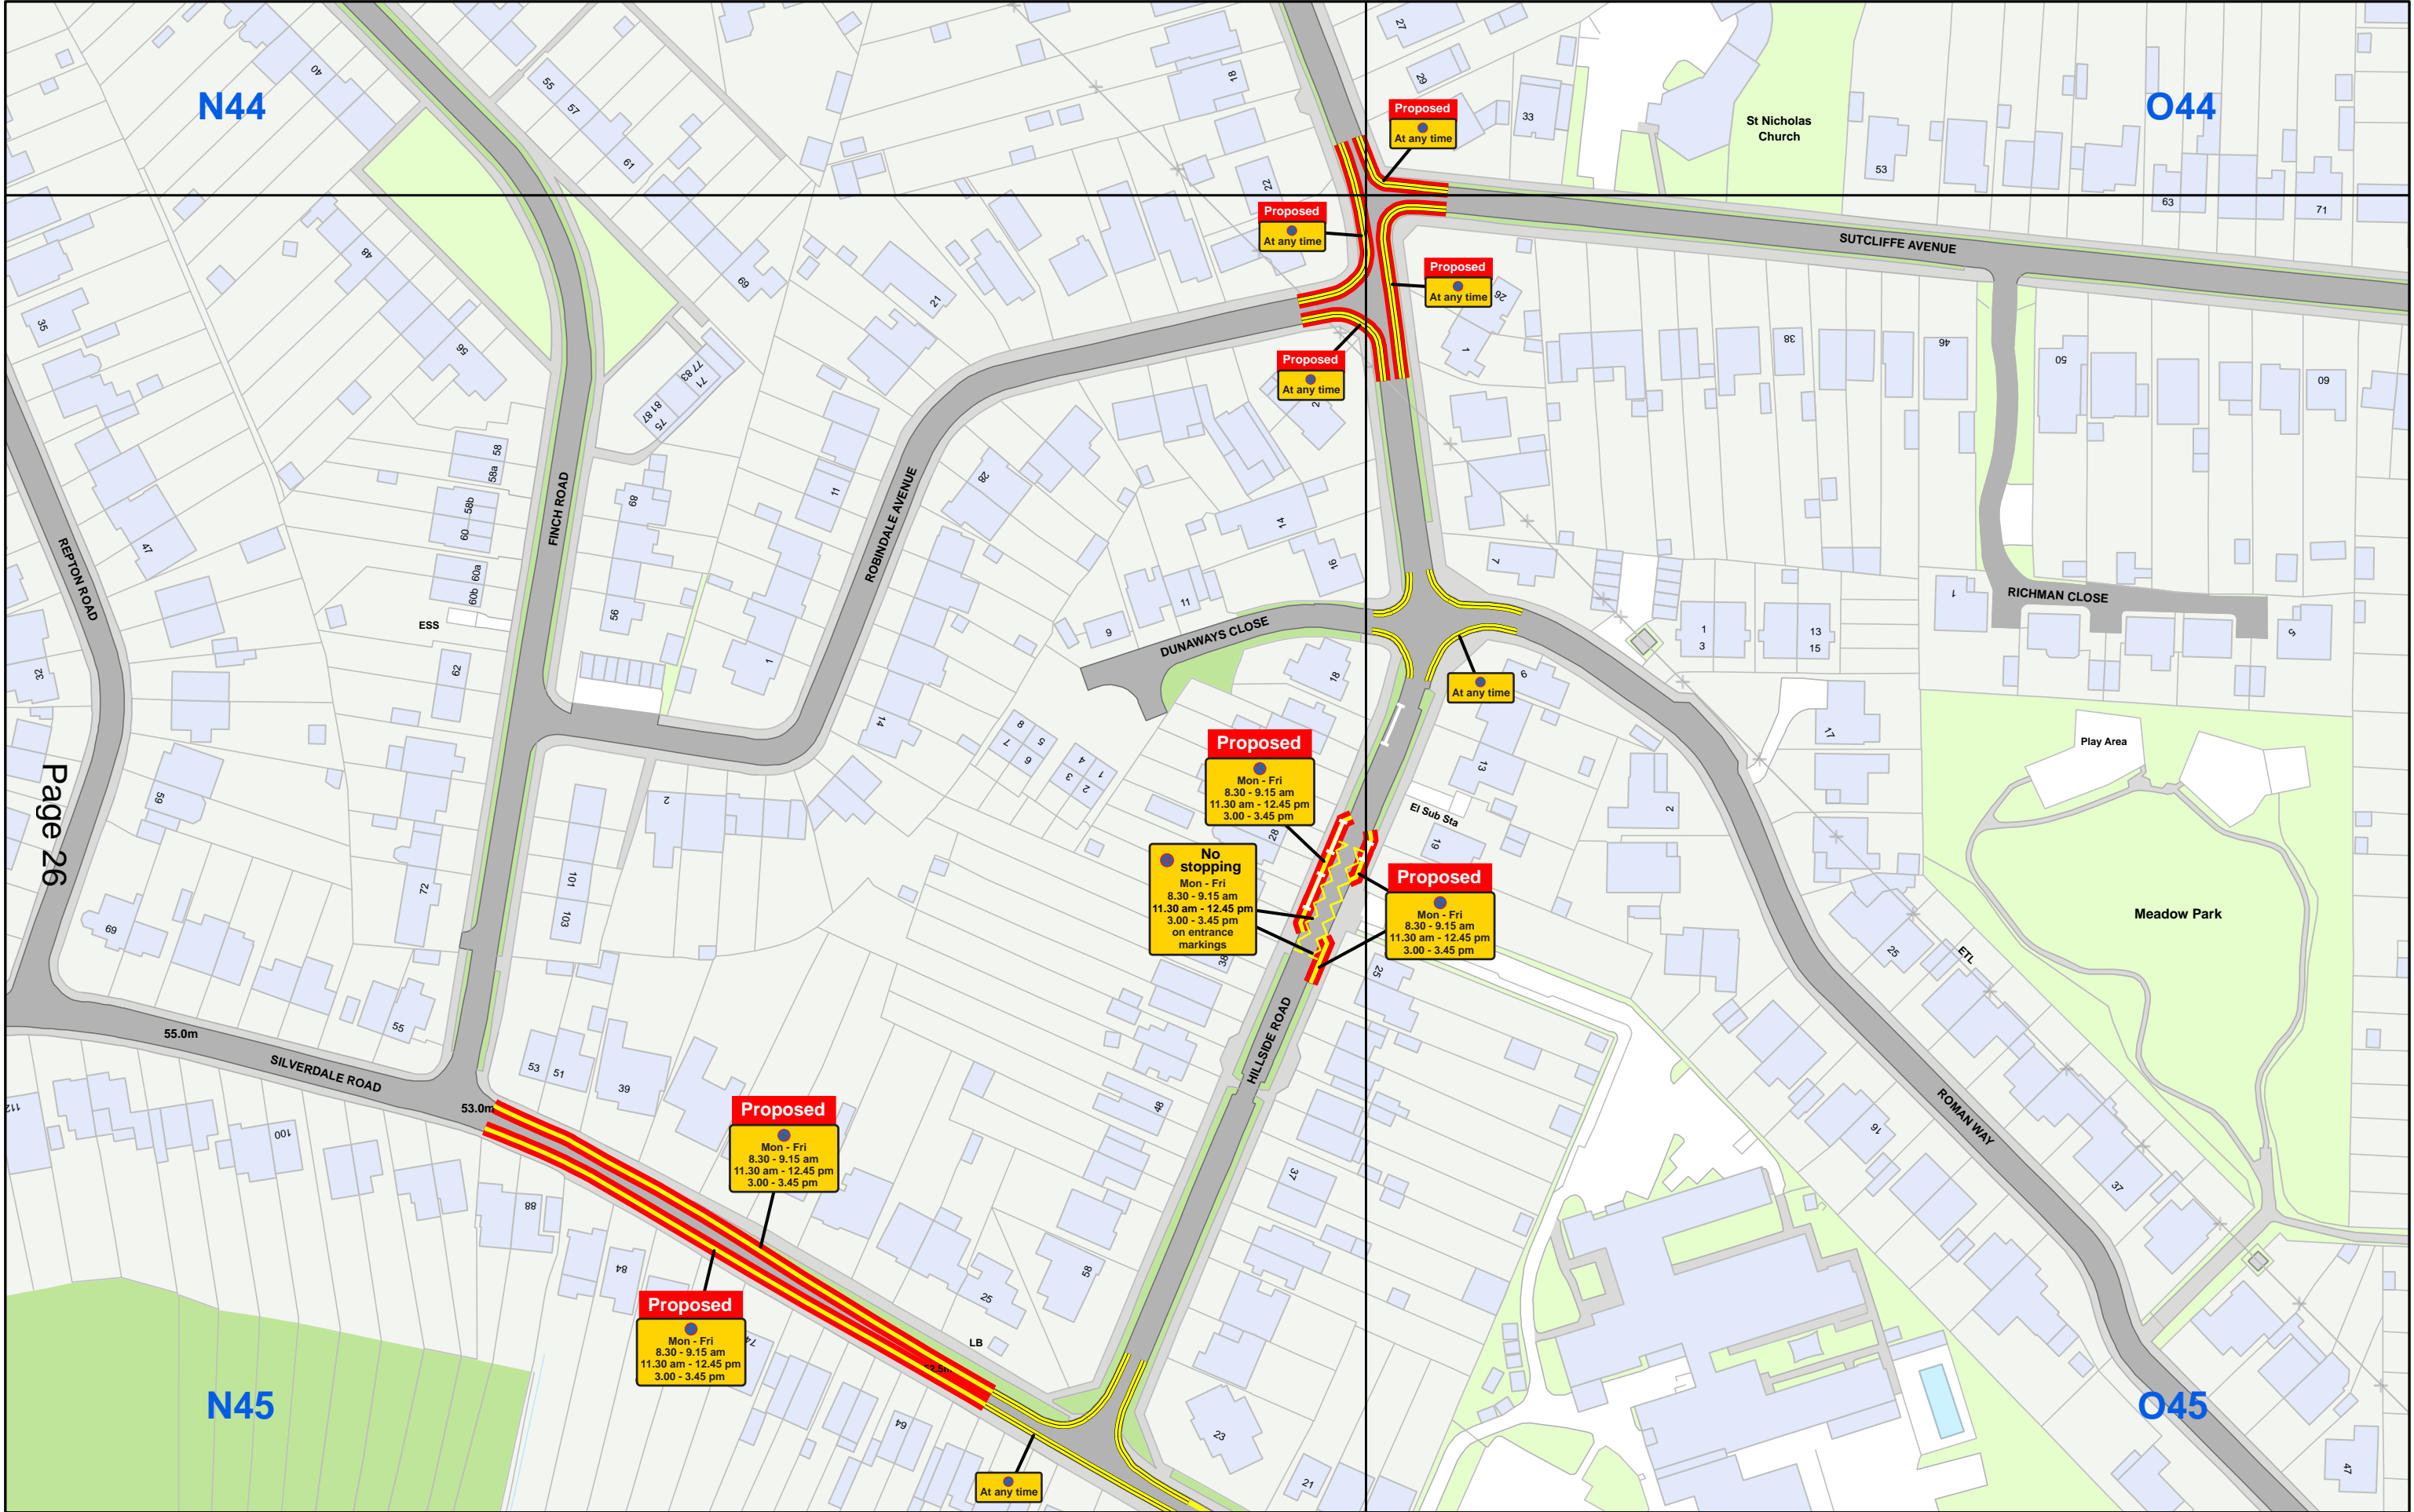



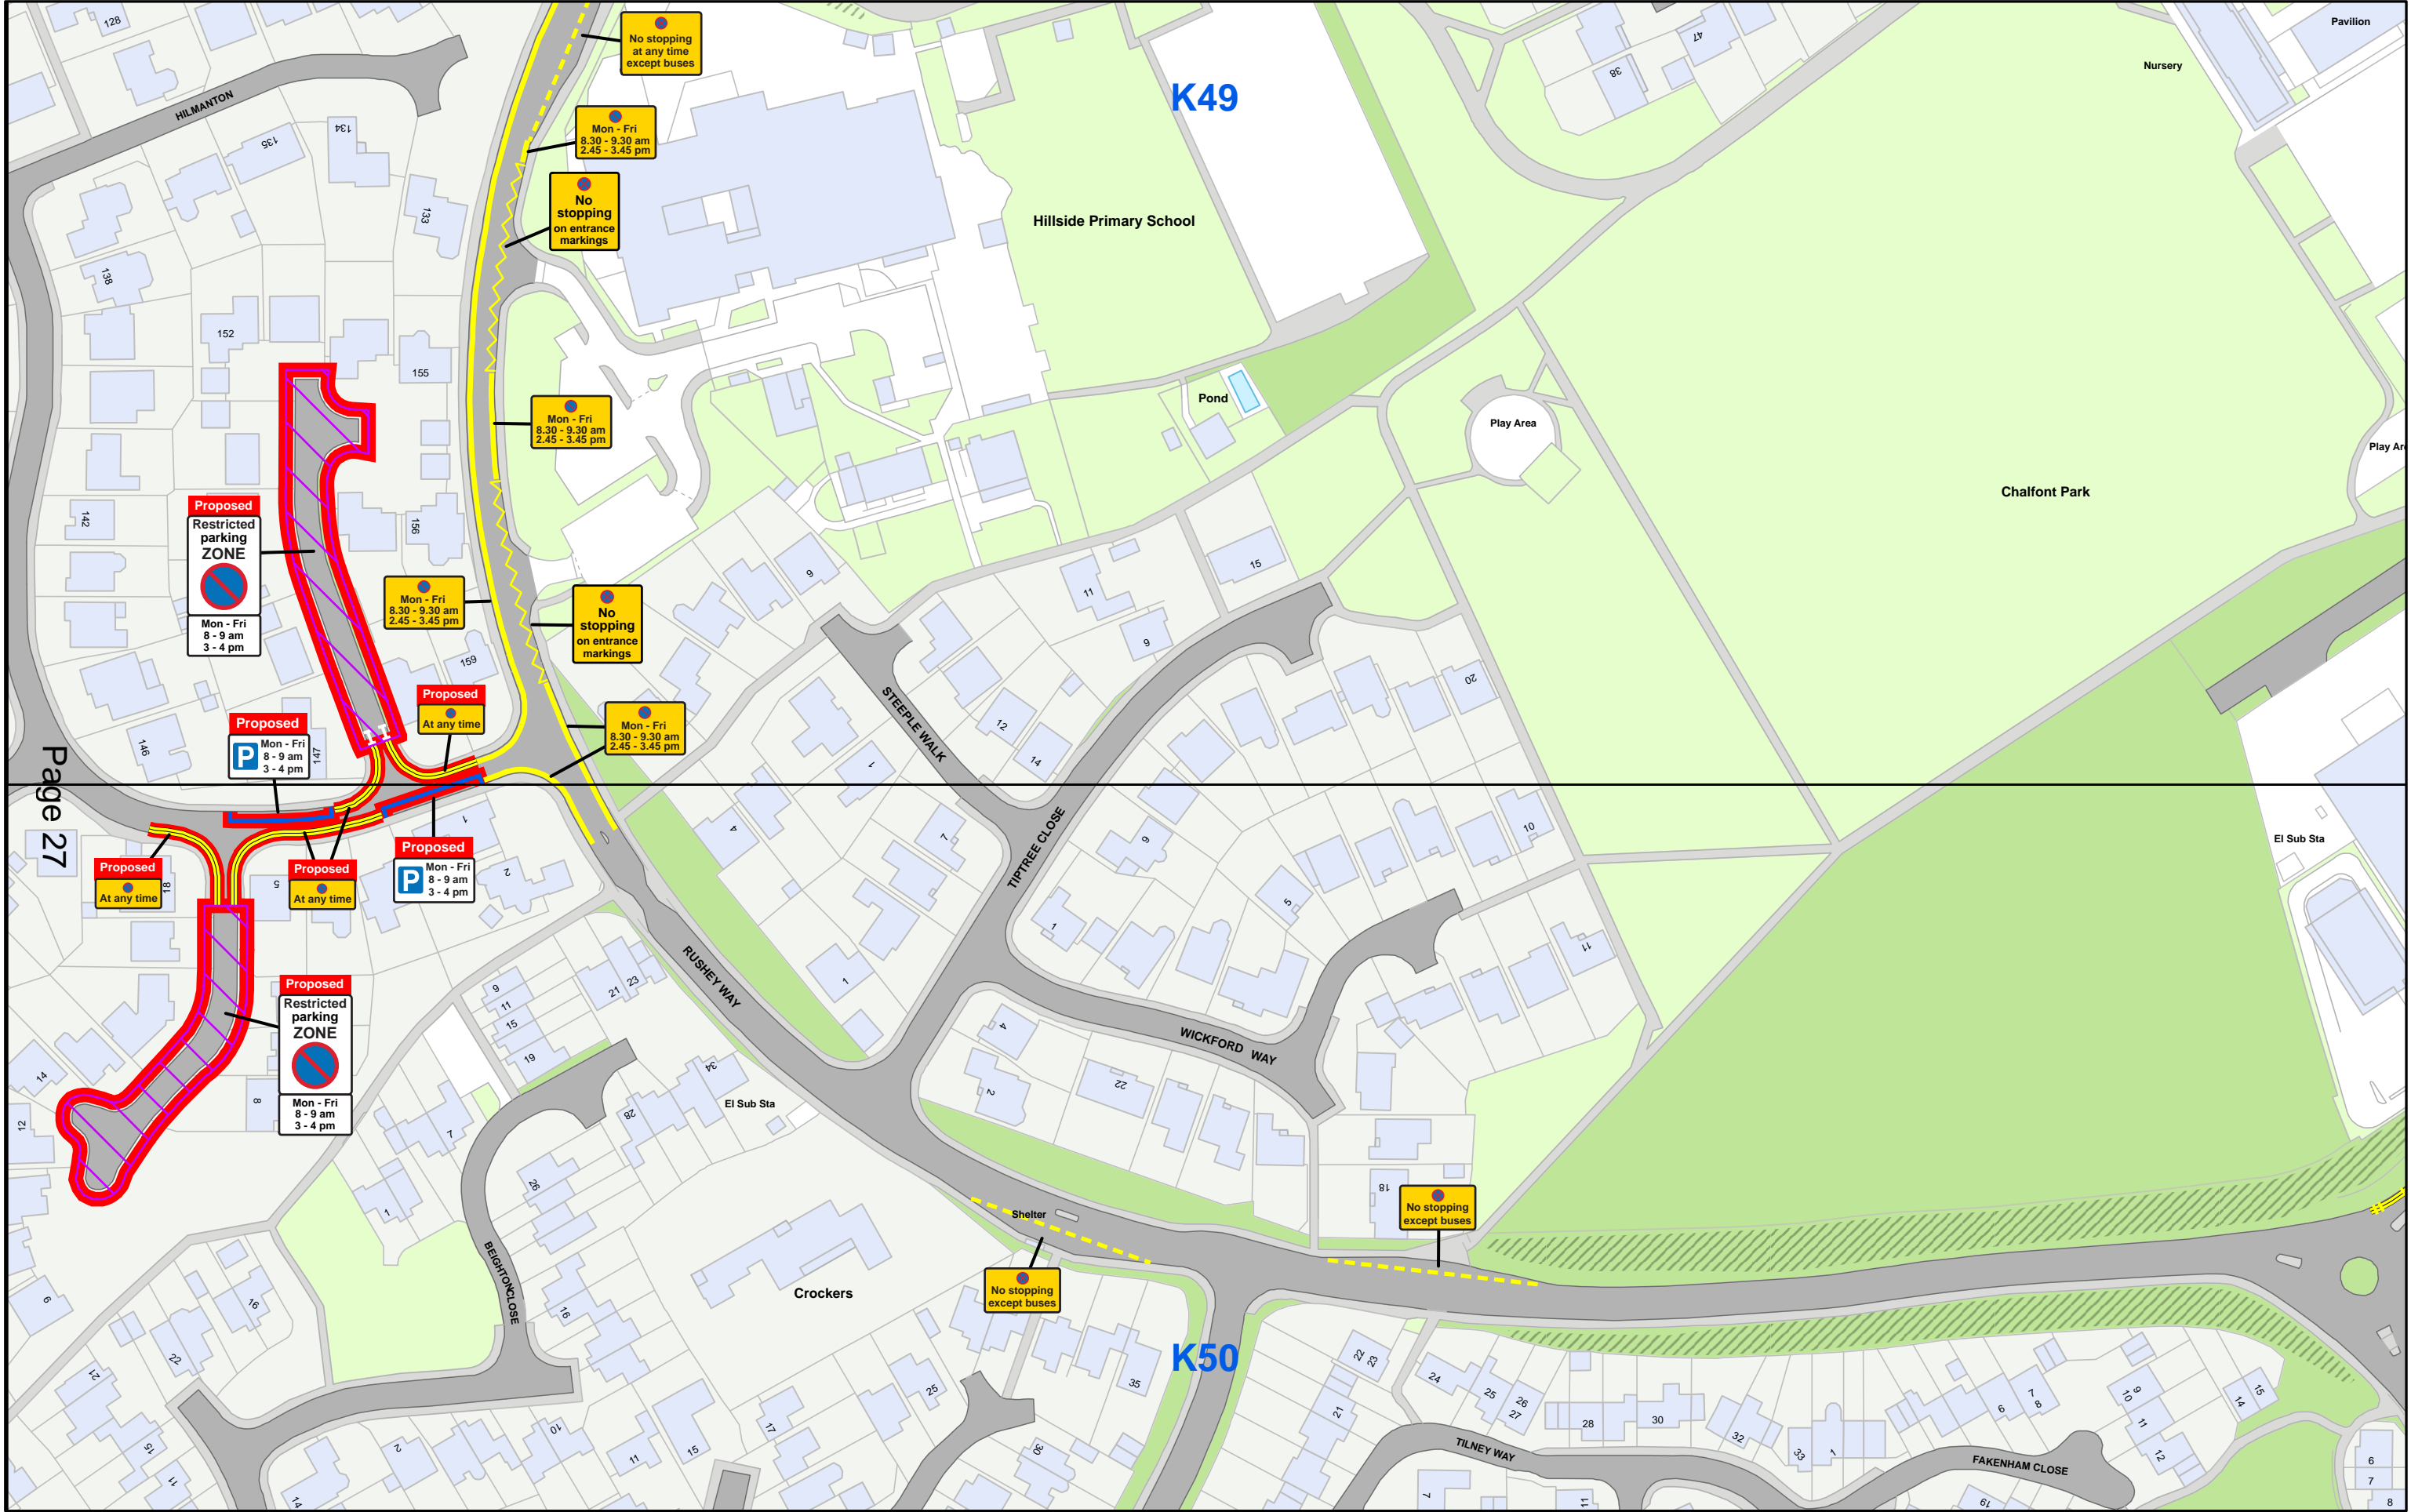



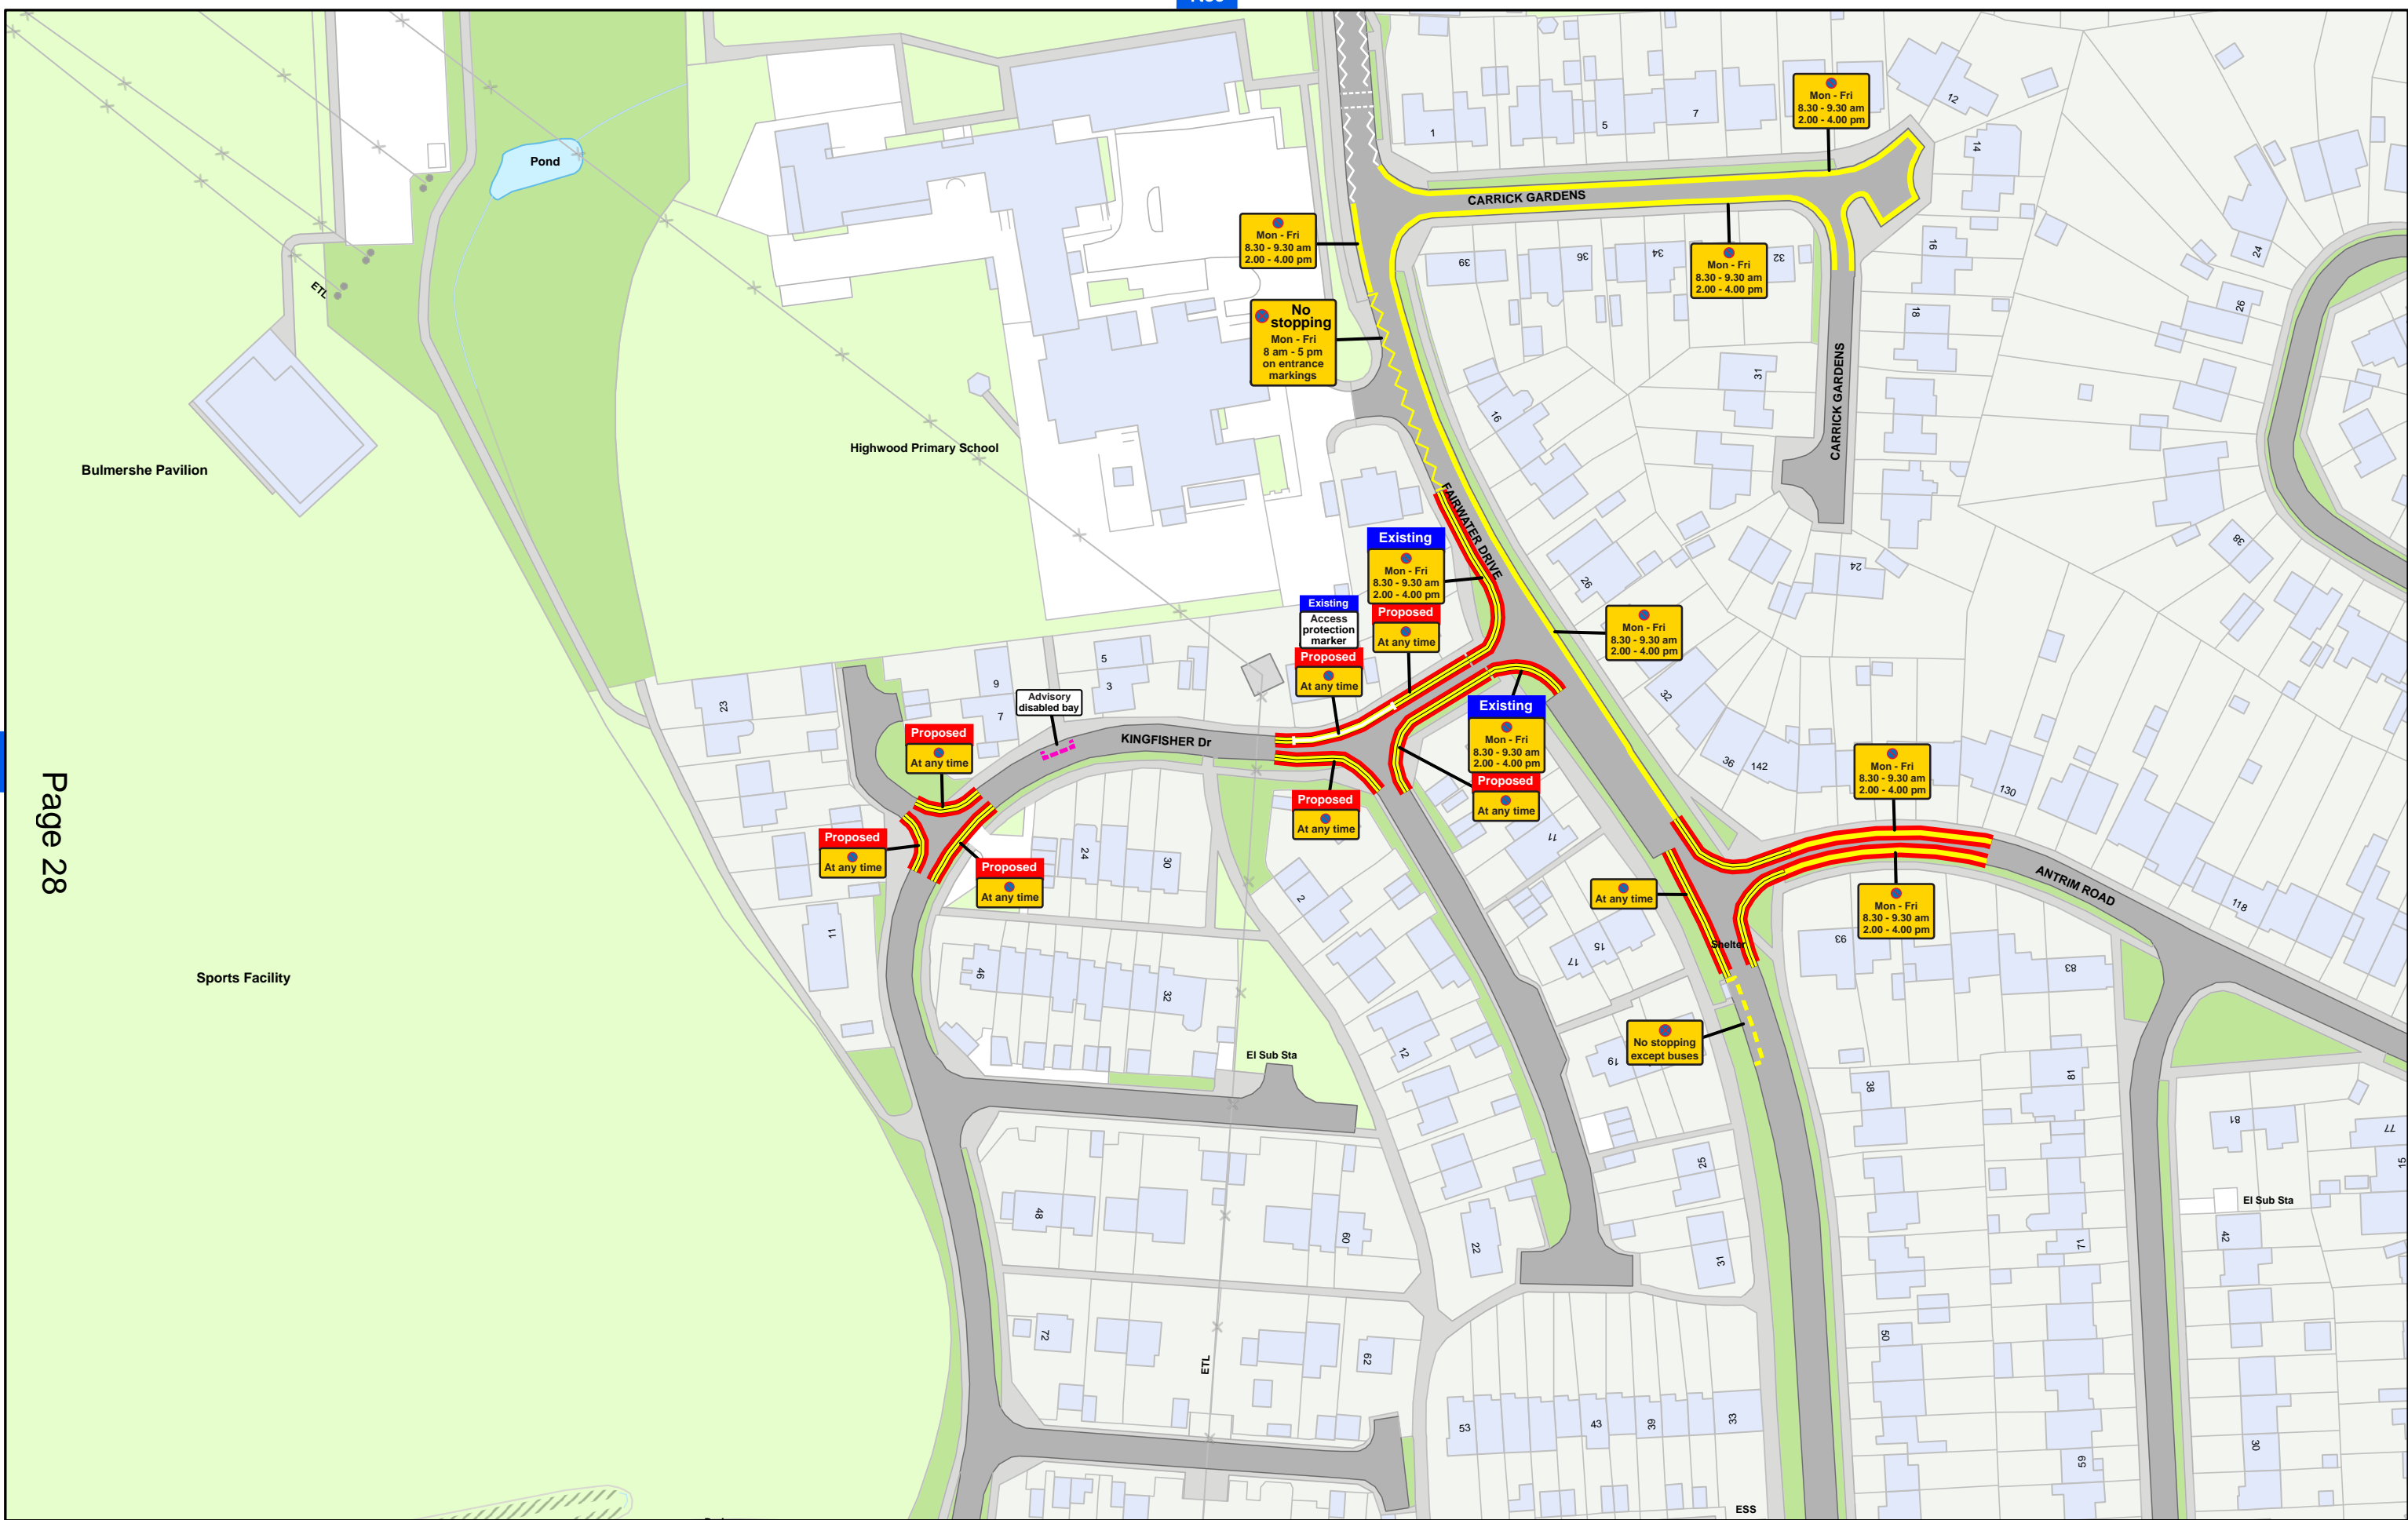












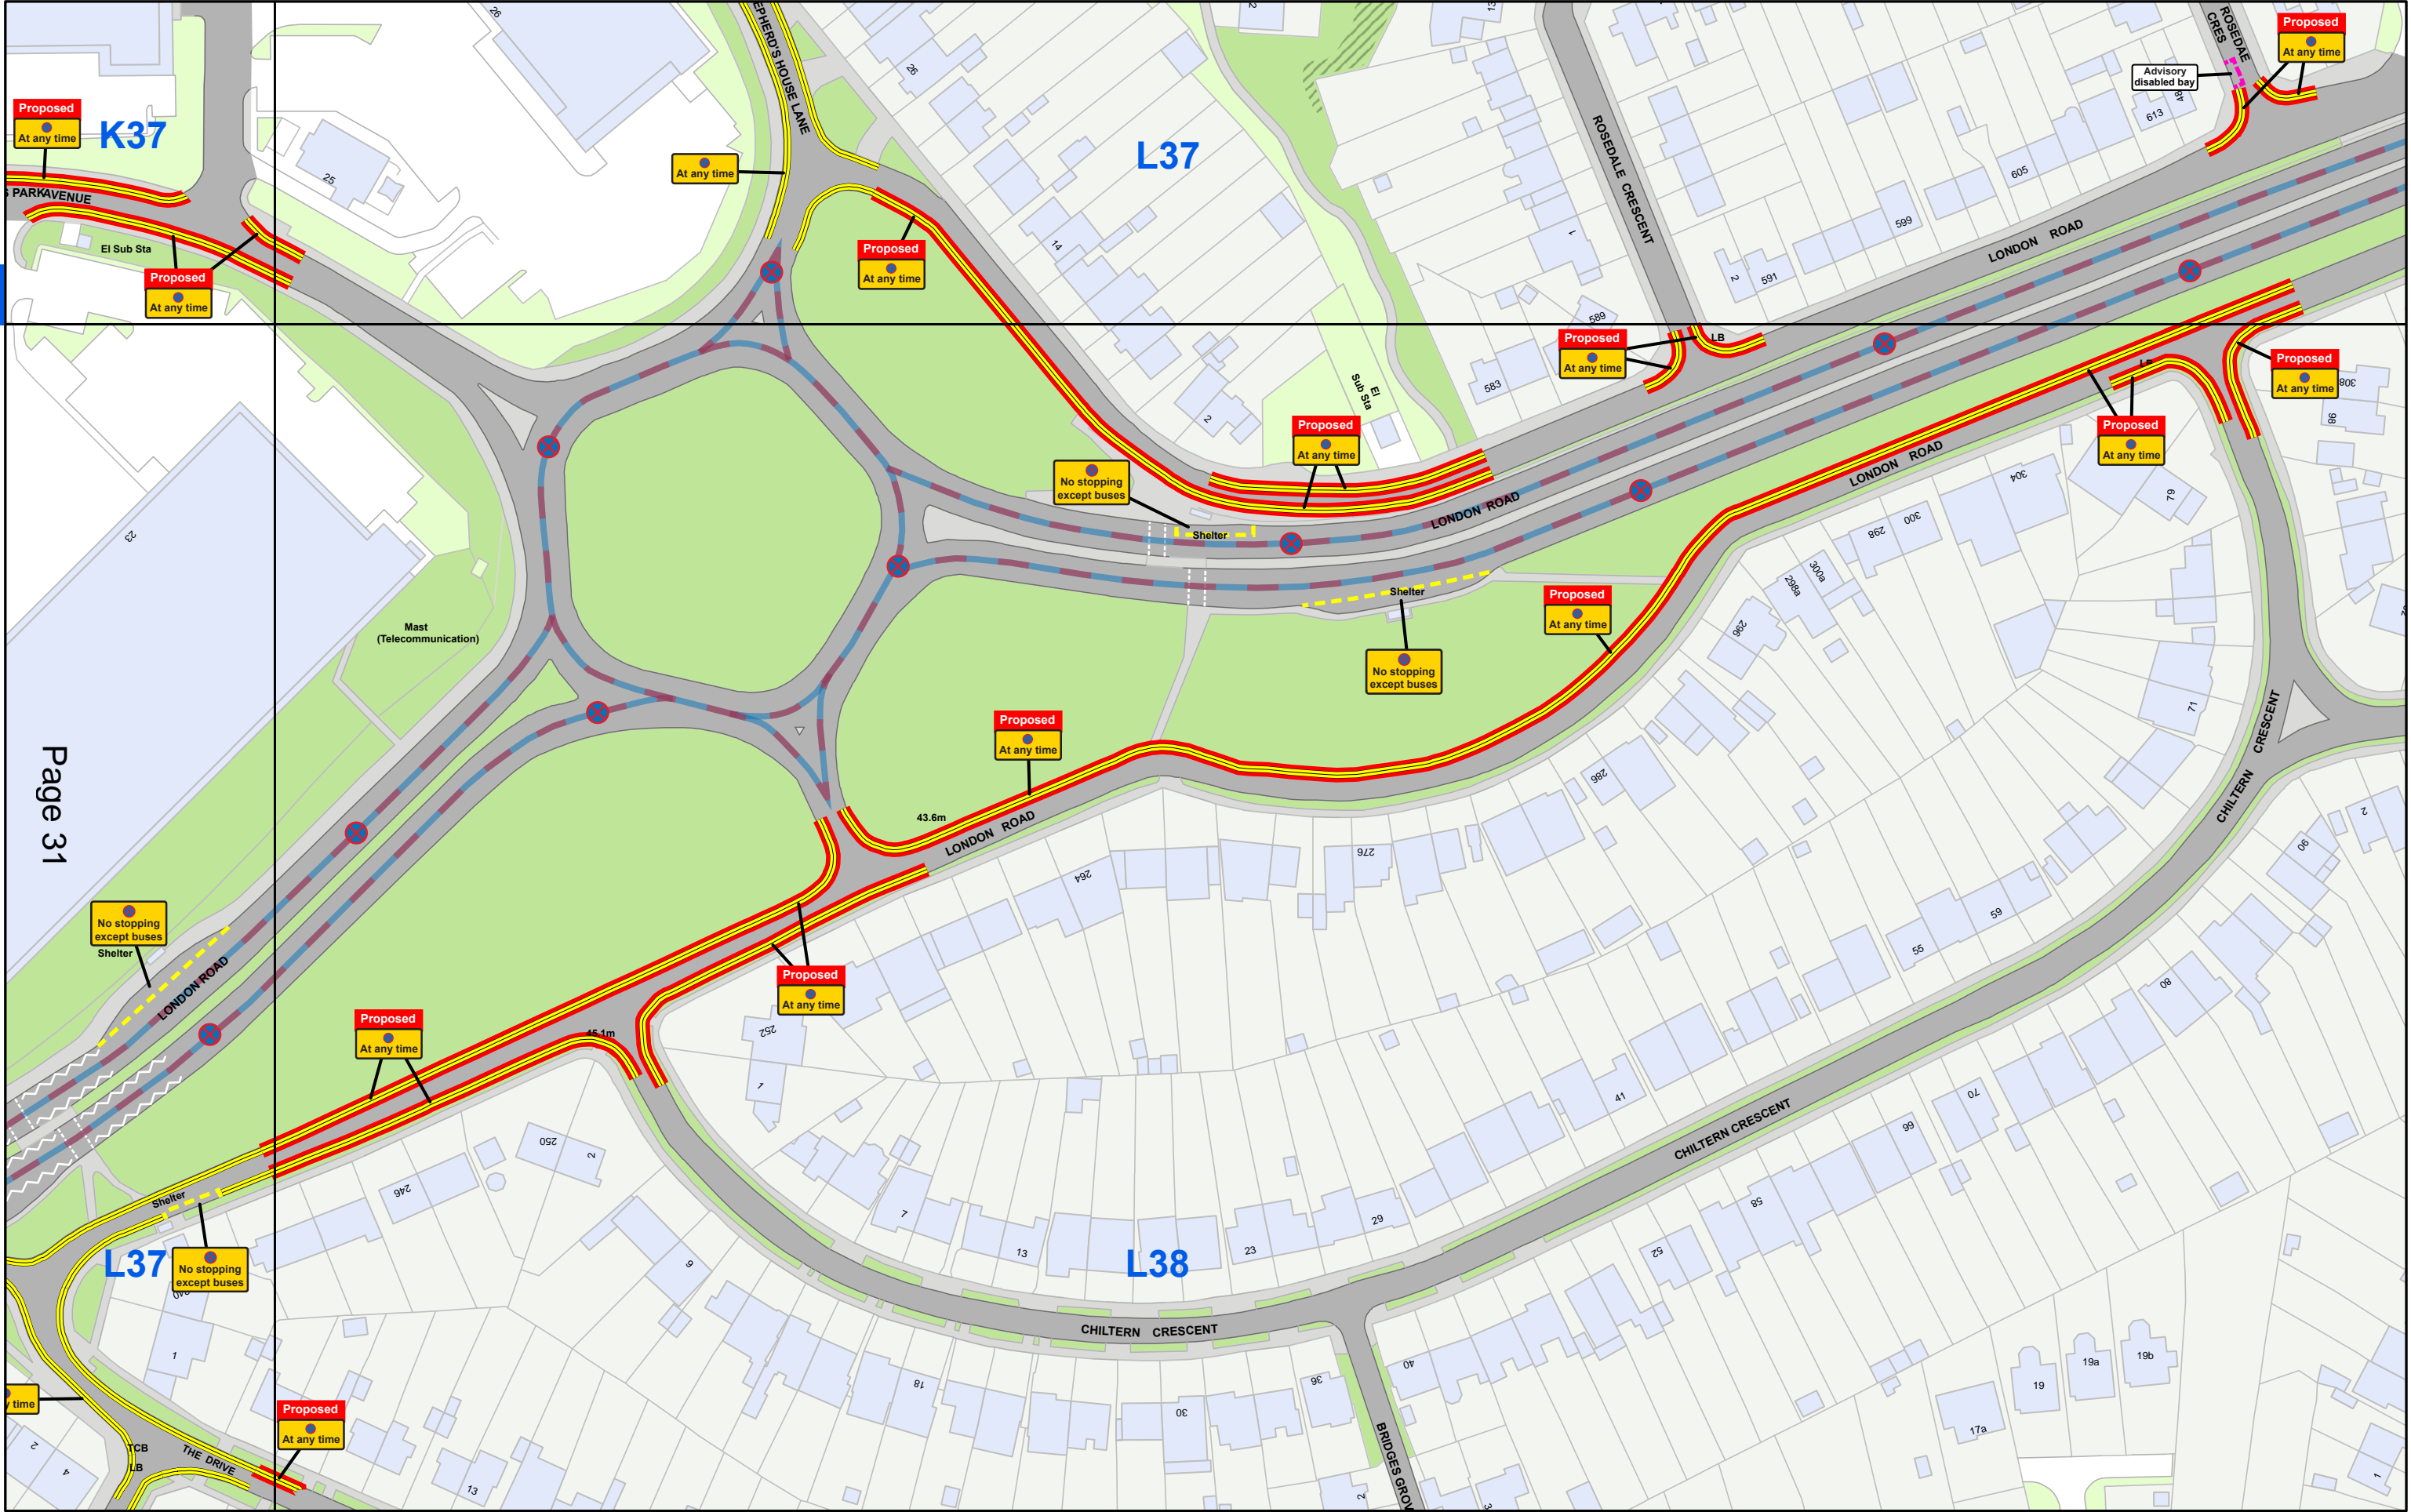












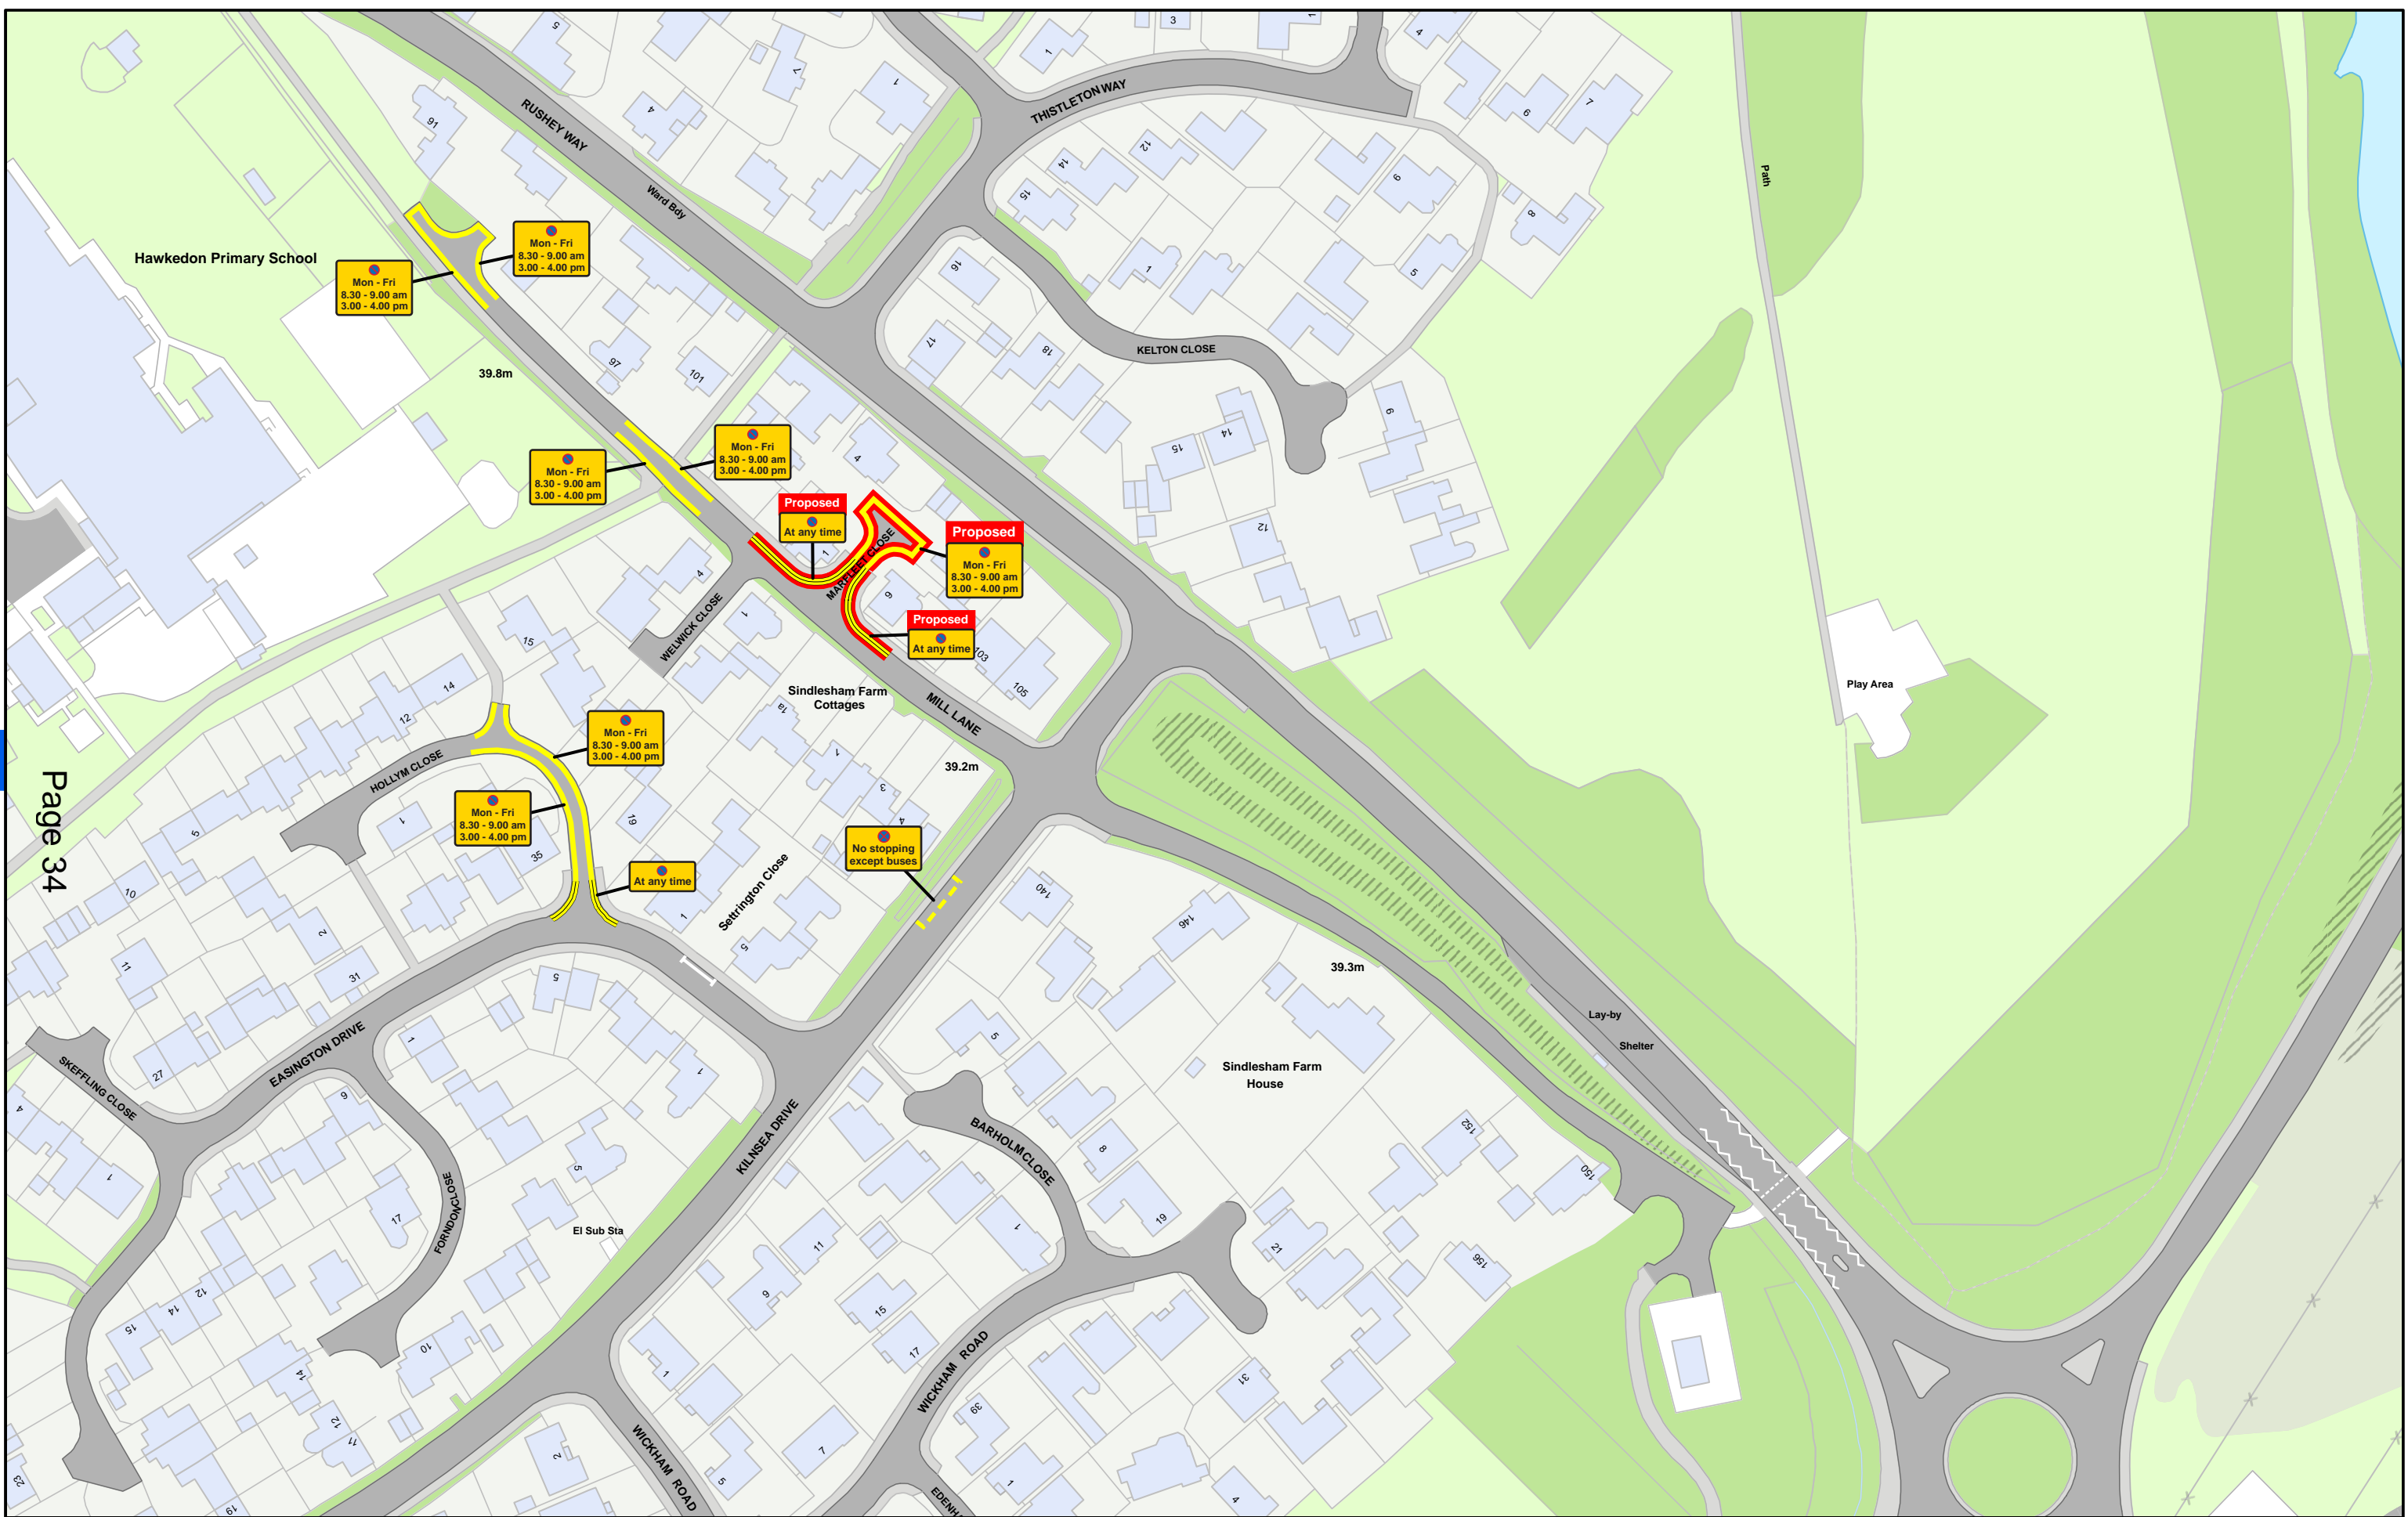

Wokingham Borough Council (Prohibition and Restriction of Waiting and Loading and Parking Places (Consolidation) Order 2023

SCALE - 1:1,250 @ A3

© Crown copyright and database rights 2023 Ordnance Survey LA100019592



**WOKINGHAM**  
**BOROUGH COUNCIL**

Wokingham Borough Council  
Civic Offices  
Wokingham  
Berkshire  
RG40 1BN

© Copyright VertexGIS 2023





Wokingham Borough Council (Prohibition and Restriction of Waiting and Loading and Parking Places (Consolidation) Order 2023

SCALE - 1:1,250 @ A3



© Crown copyright and database rights 2023 Ordnance Survey LA100019592



**WOKINGHAM**  
**BOROUGH COUNCIL**


Wokingham Borough Council  
Civic Offices  
Wokingham  
Berkshire  
RG40 1BN

© Copyright VertexGIS 2023







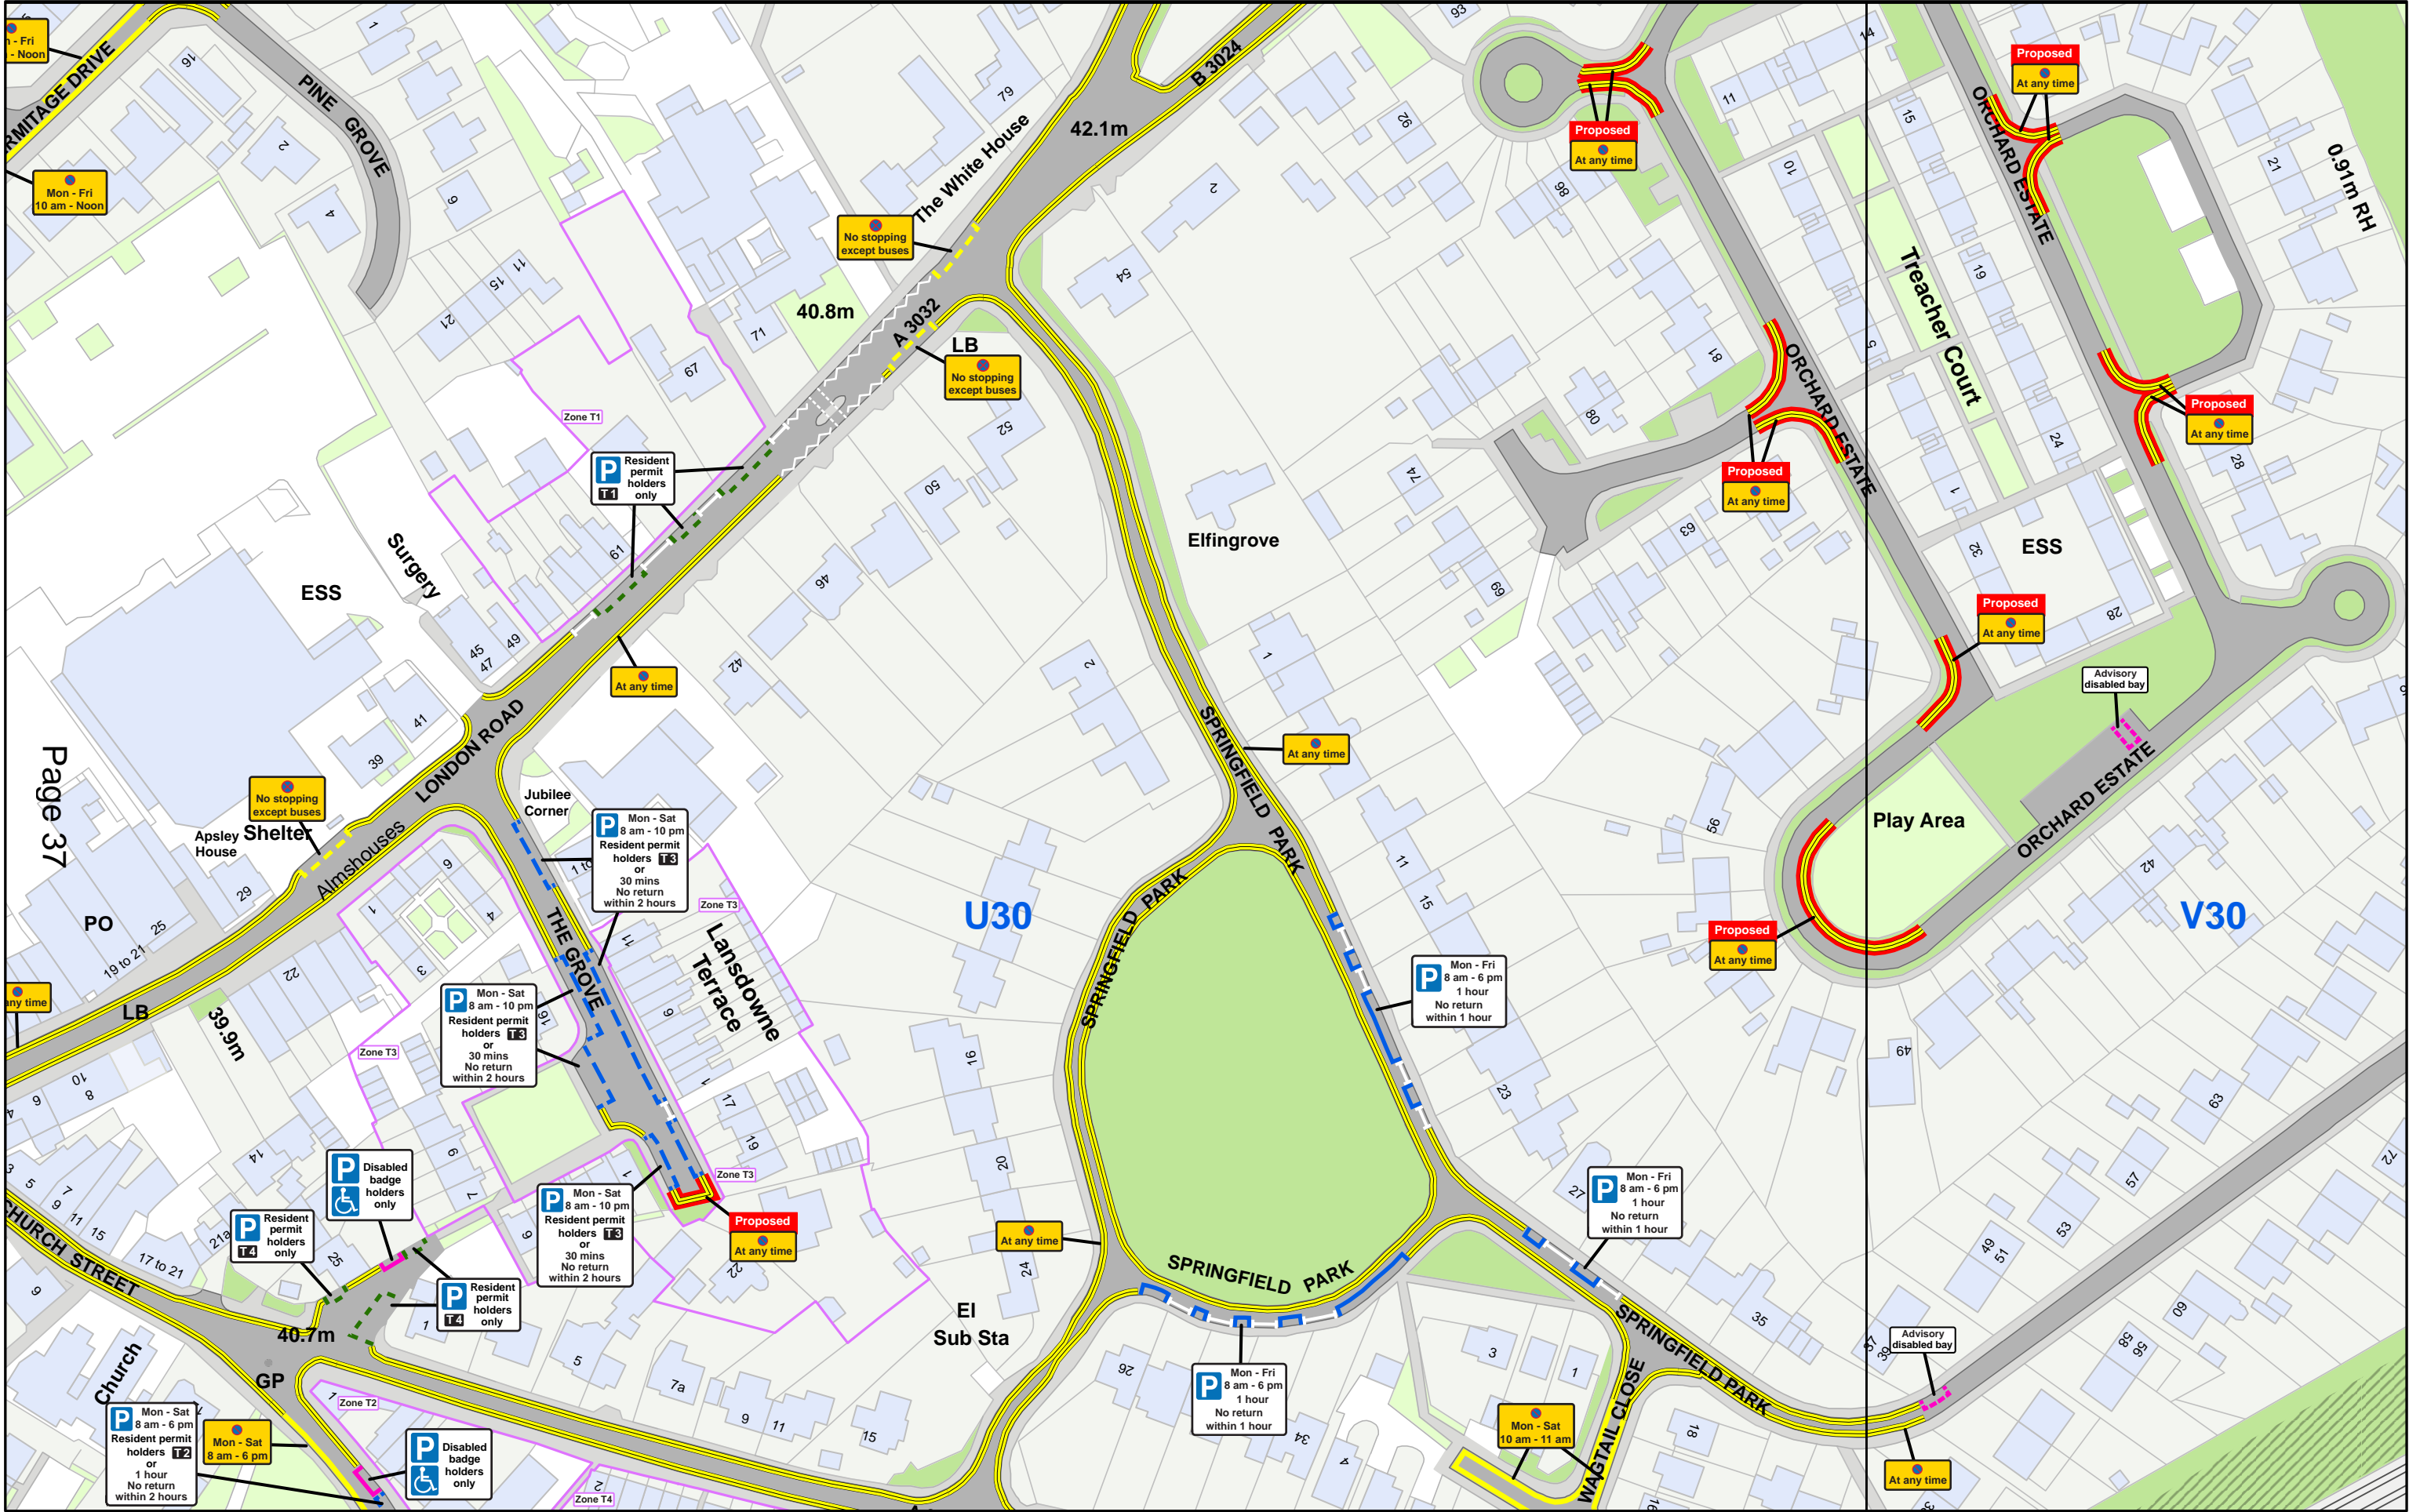













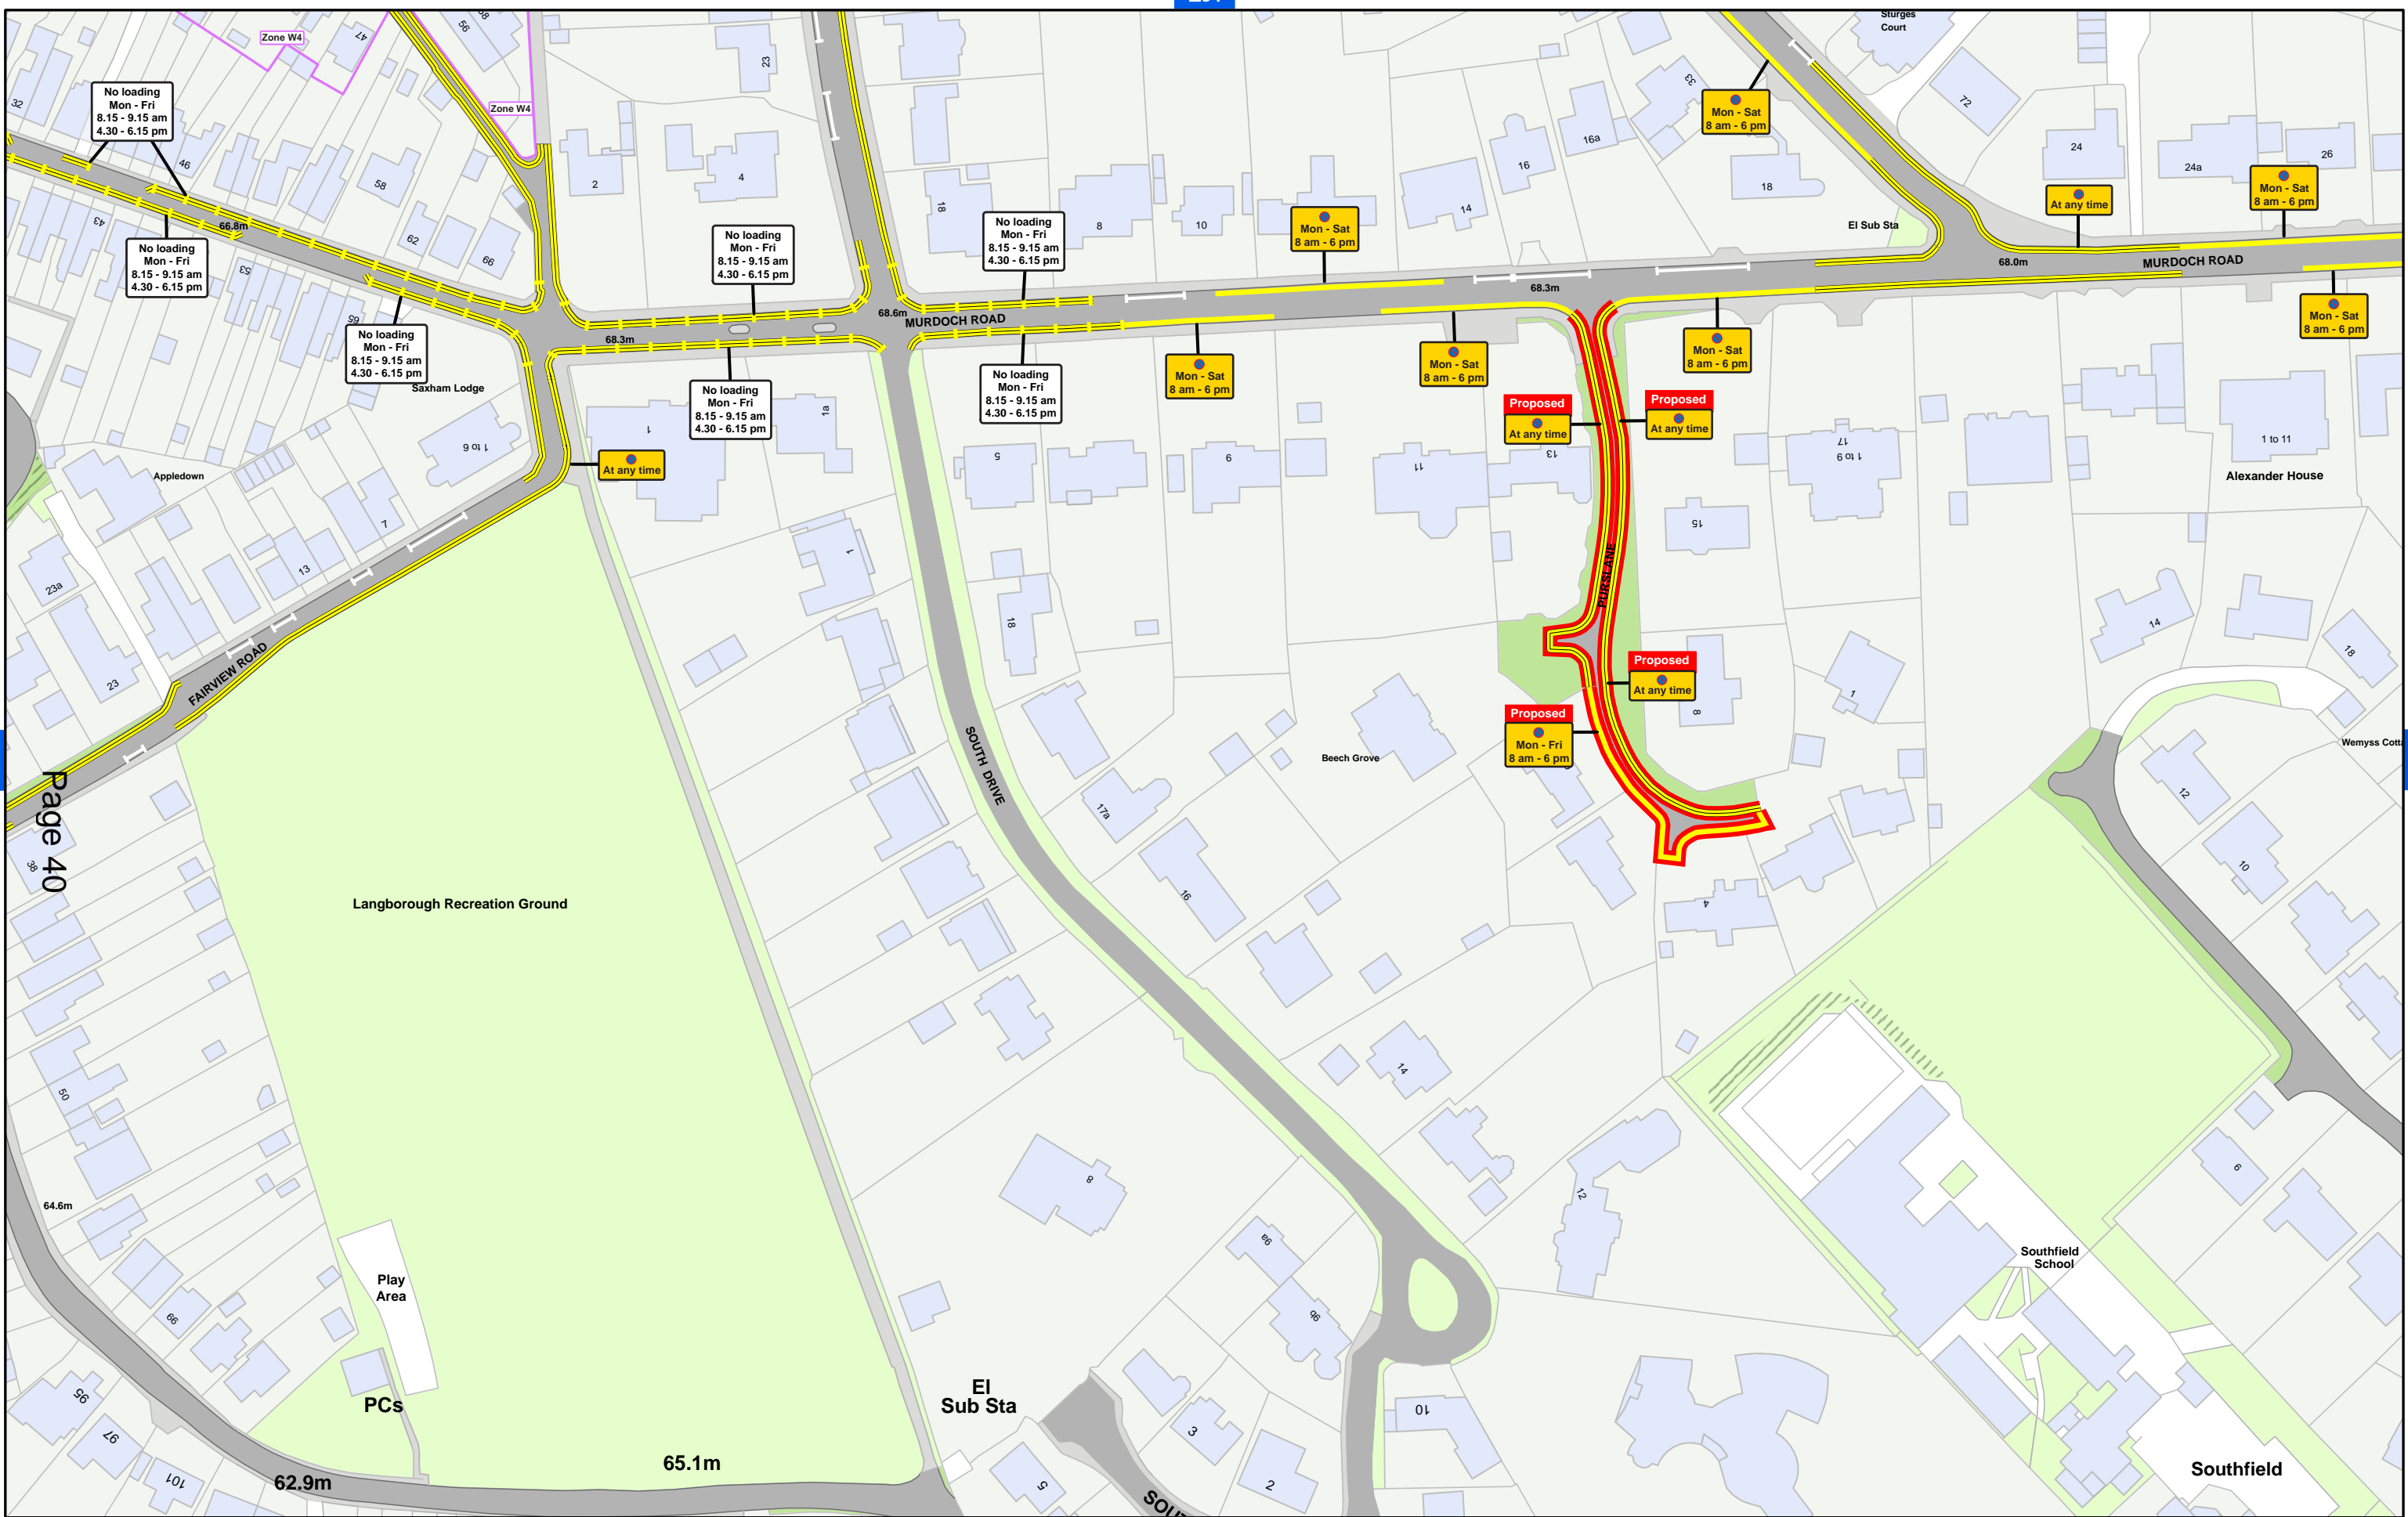




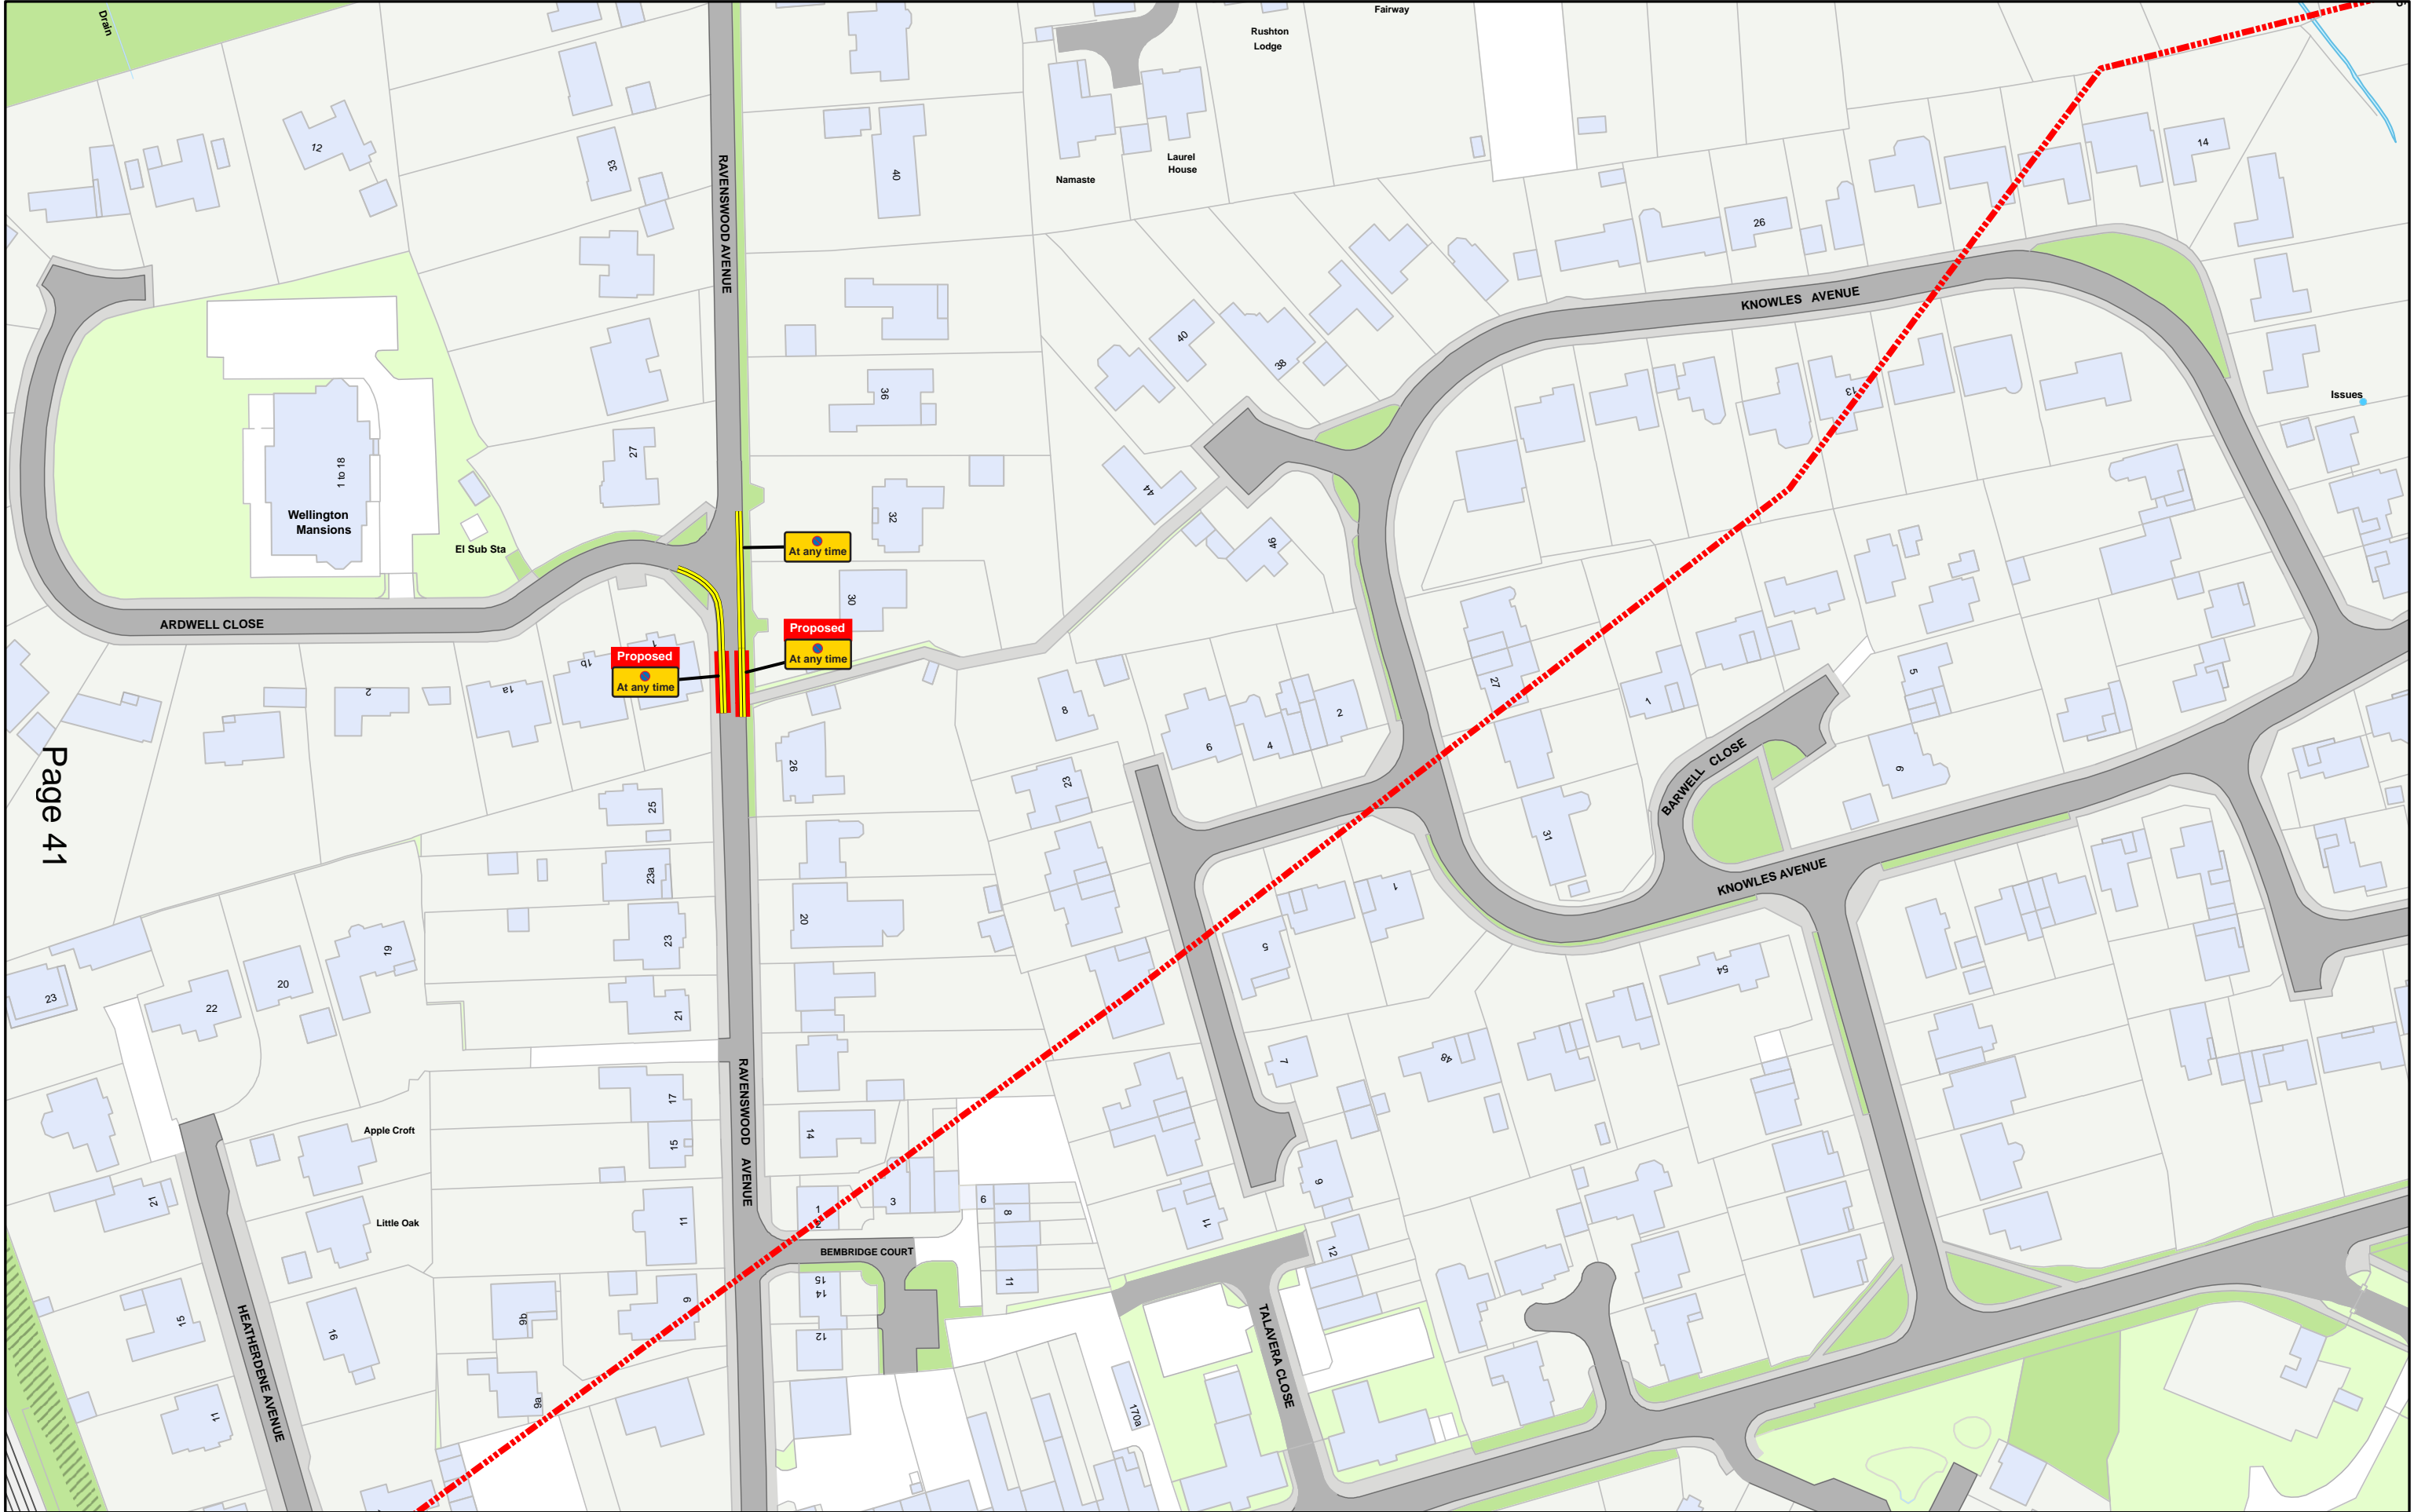








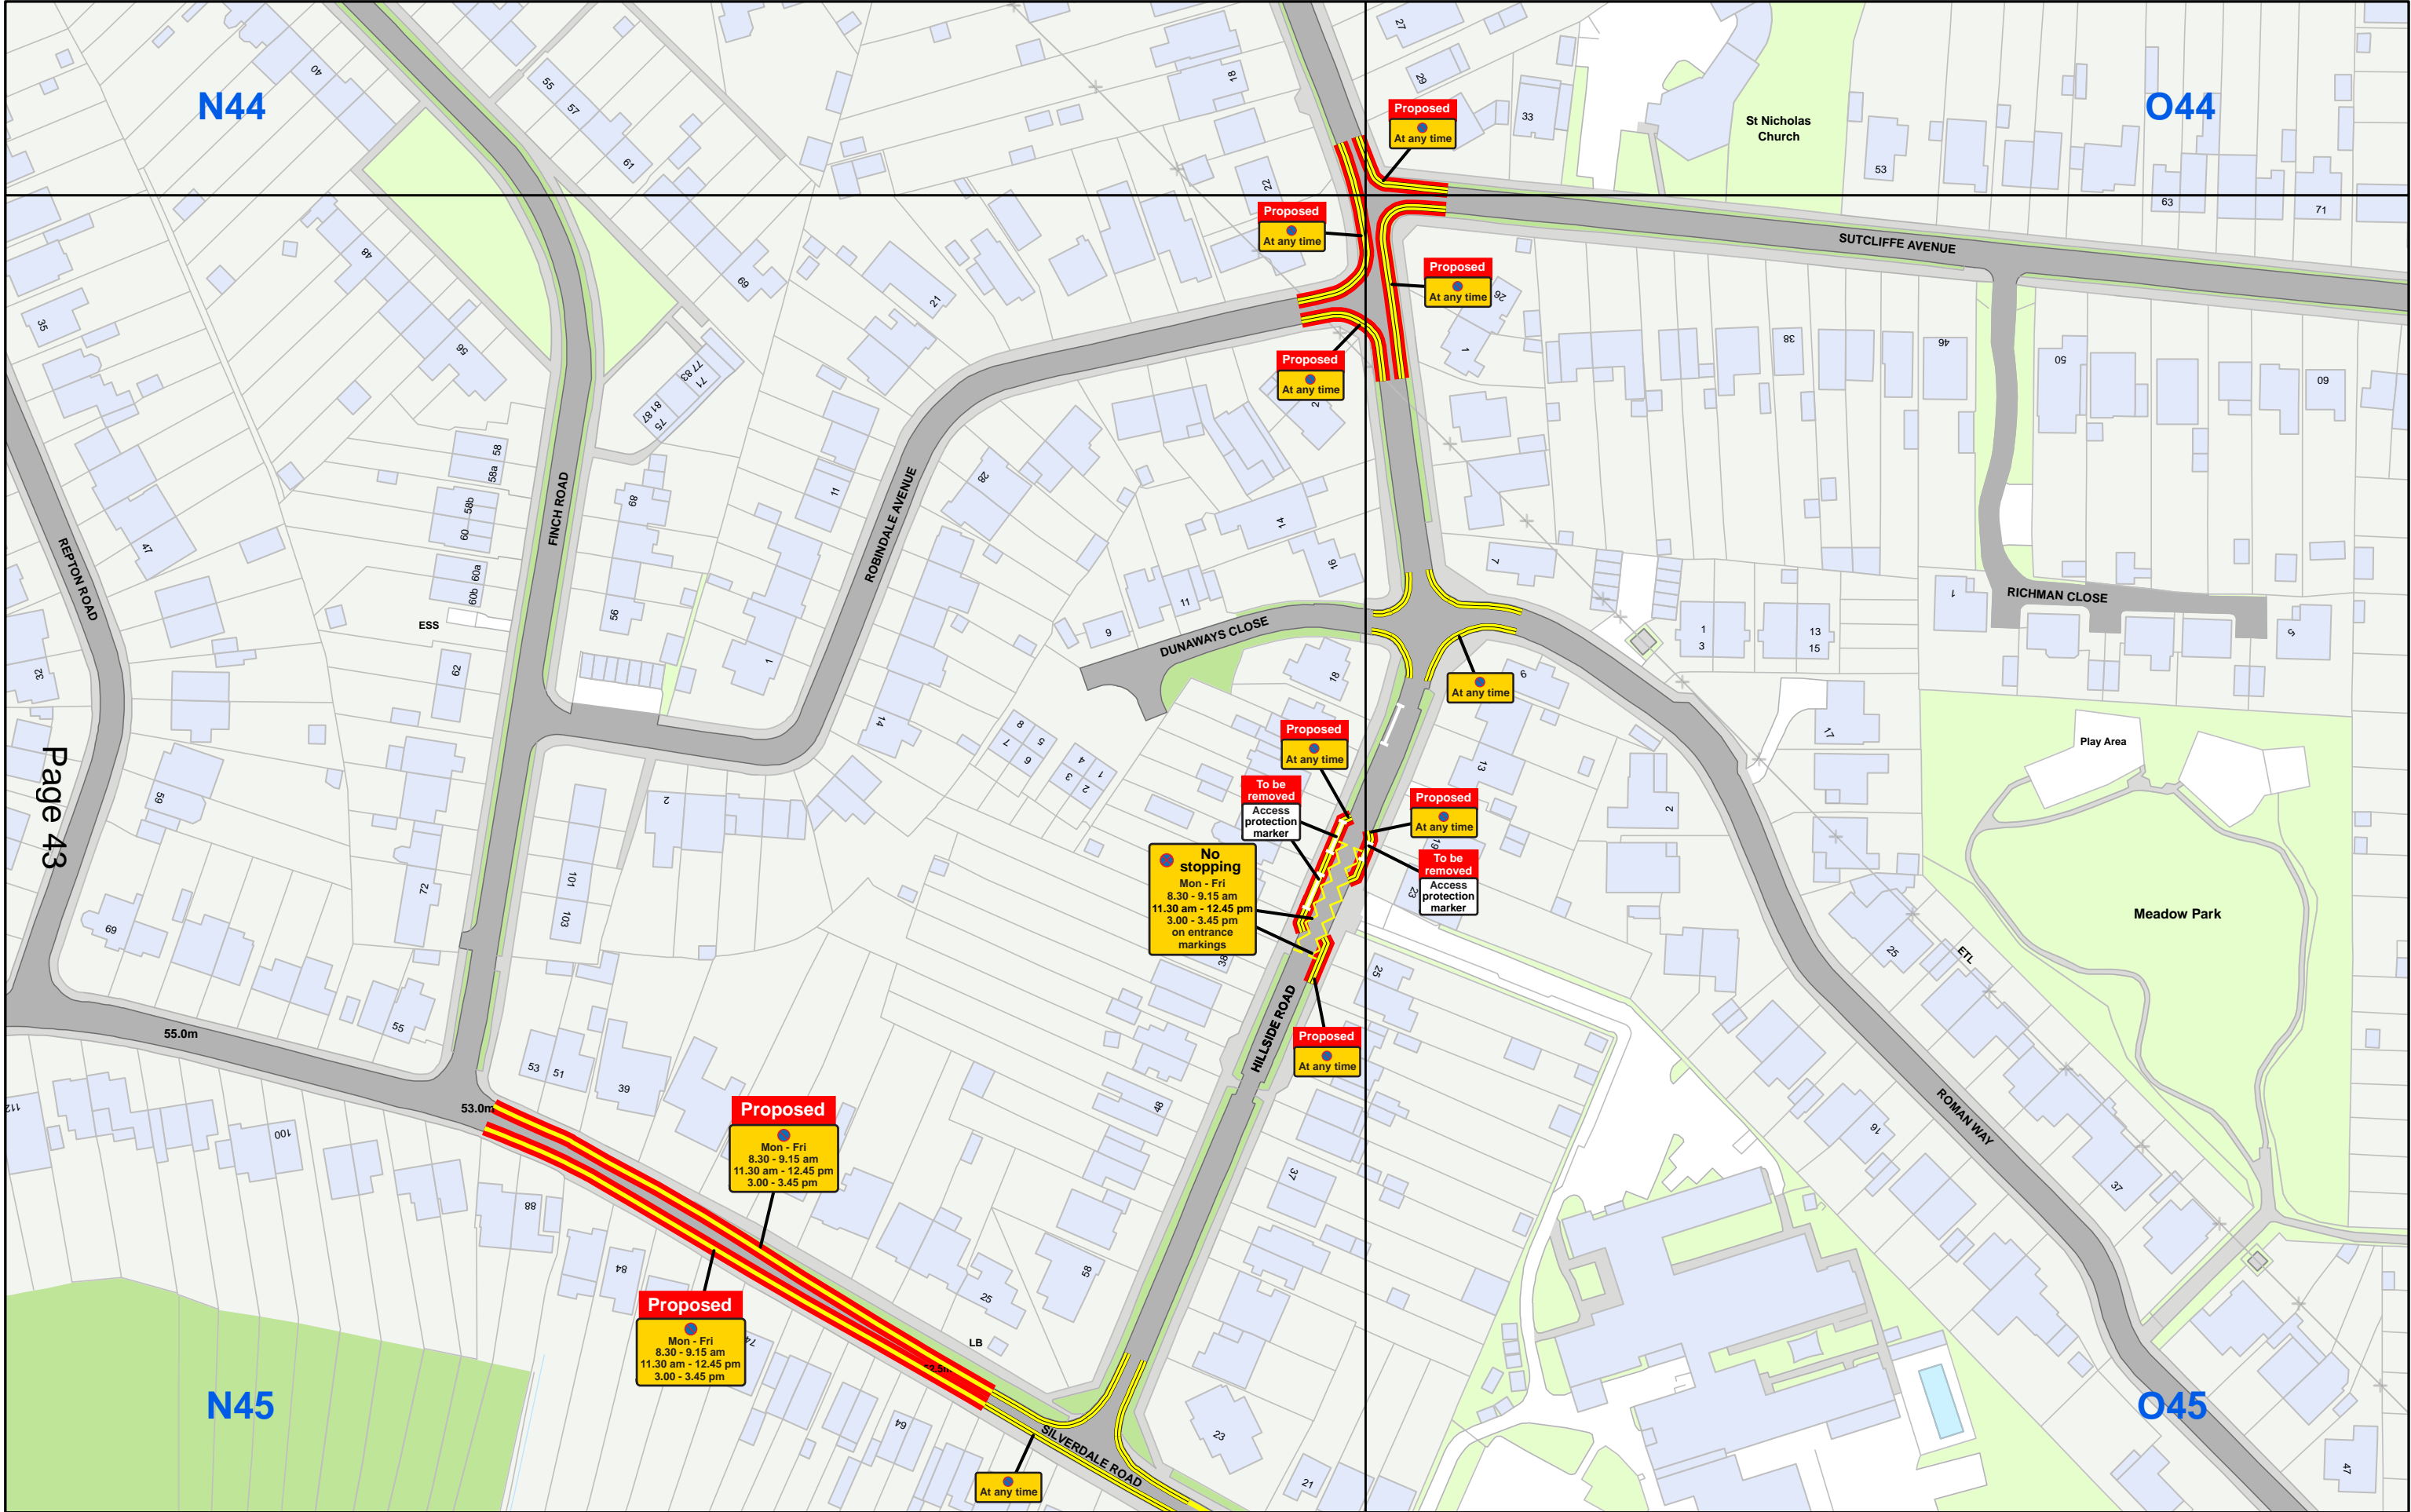



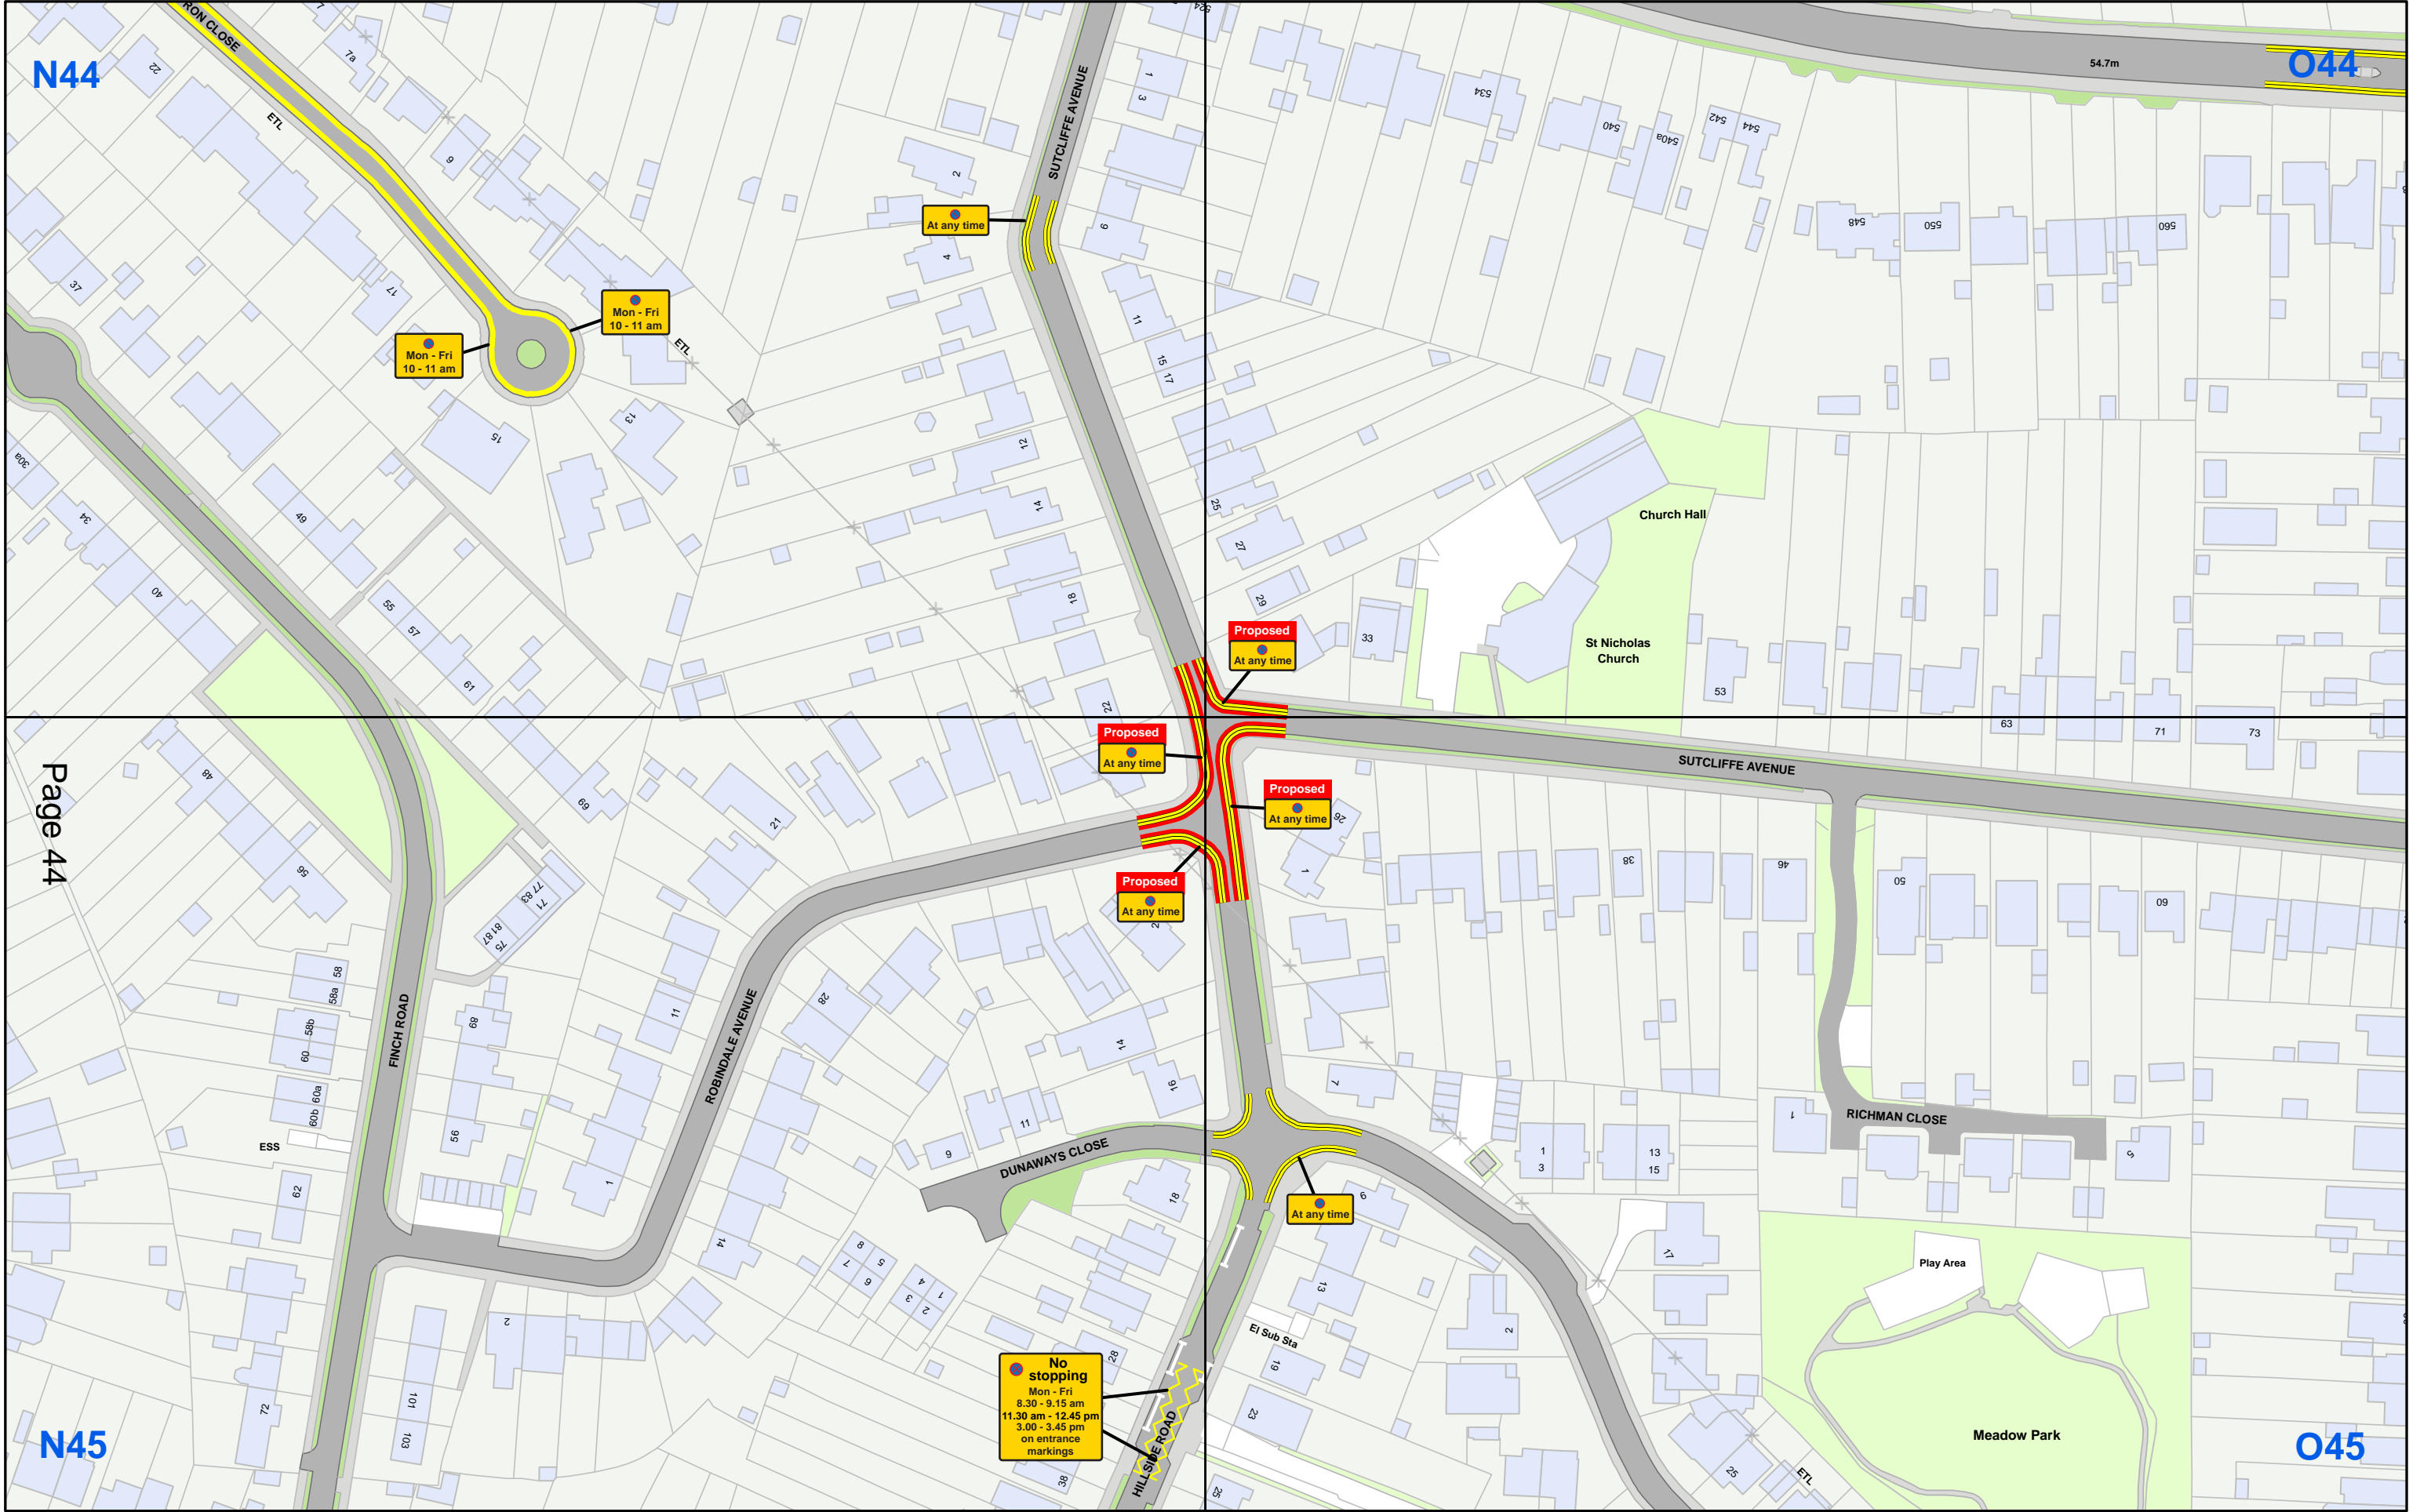


Page 44











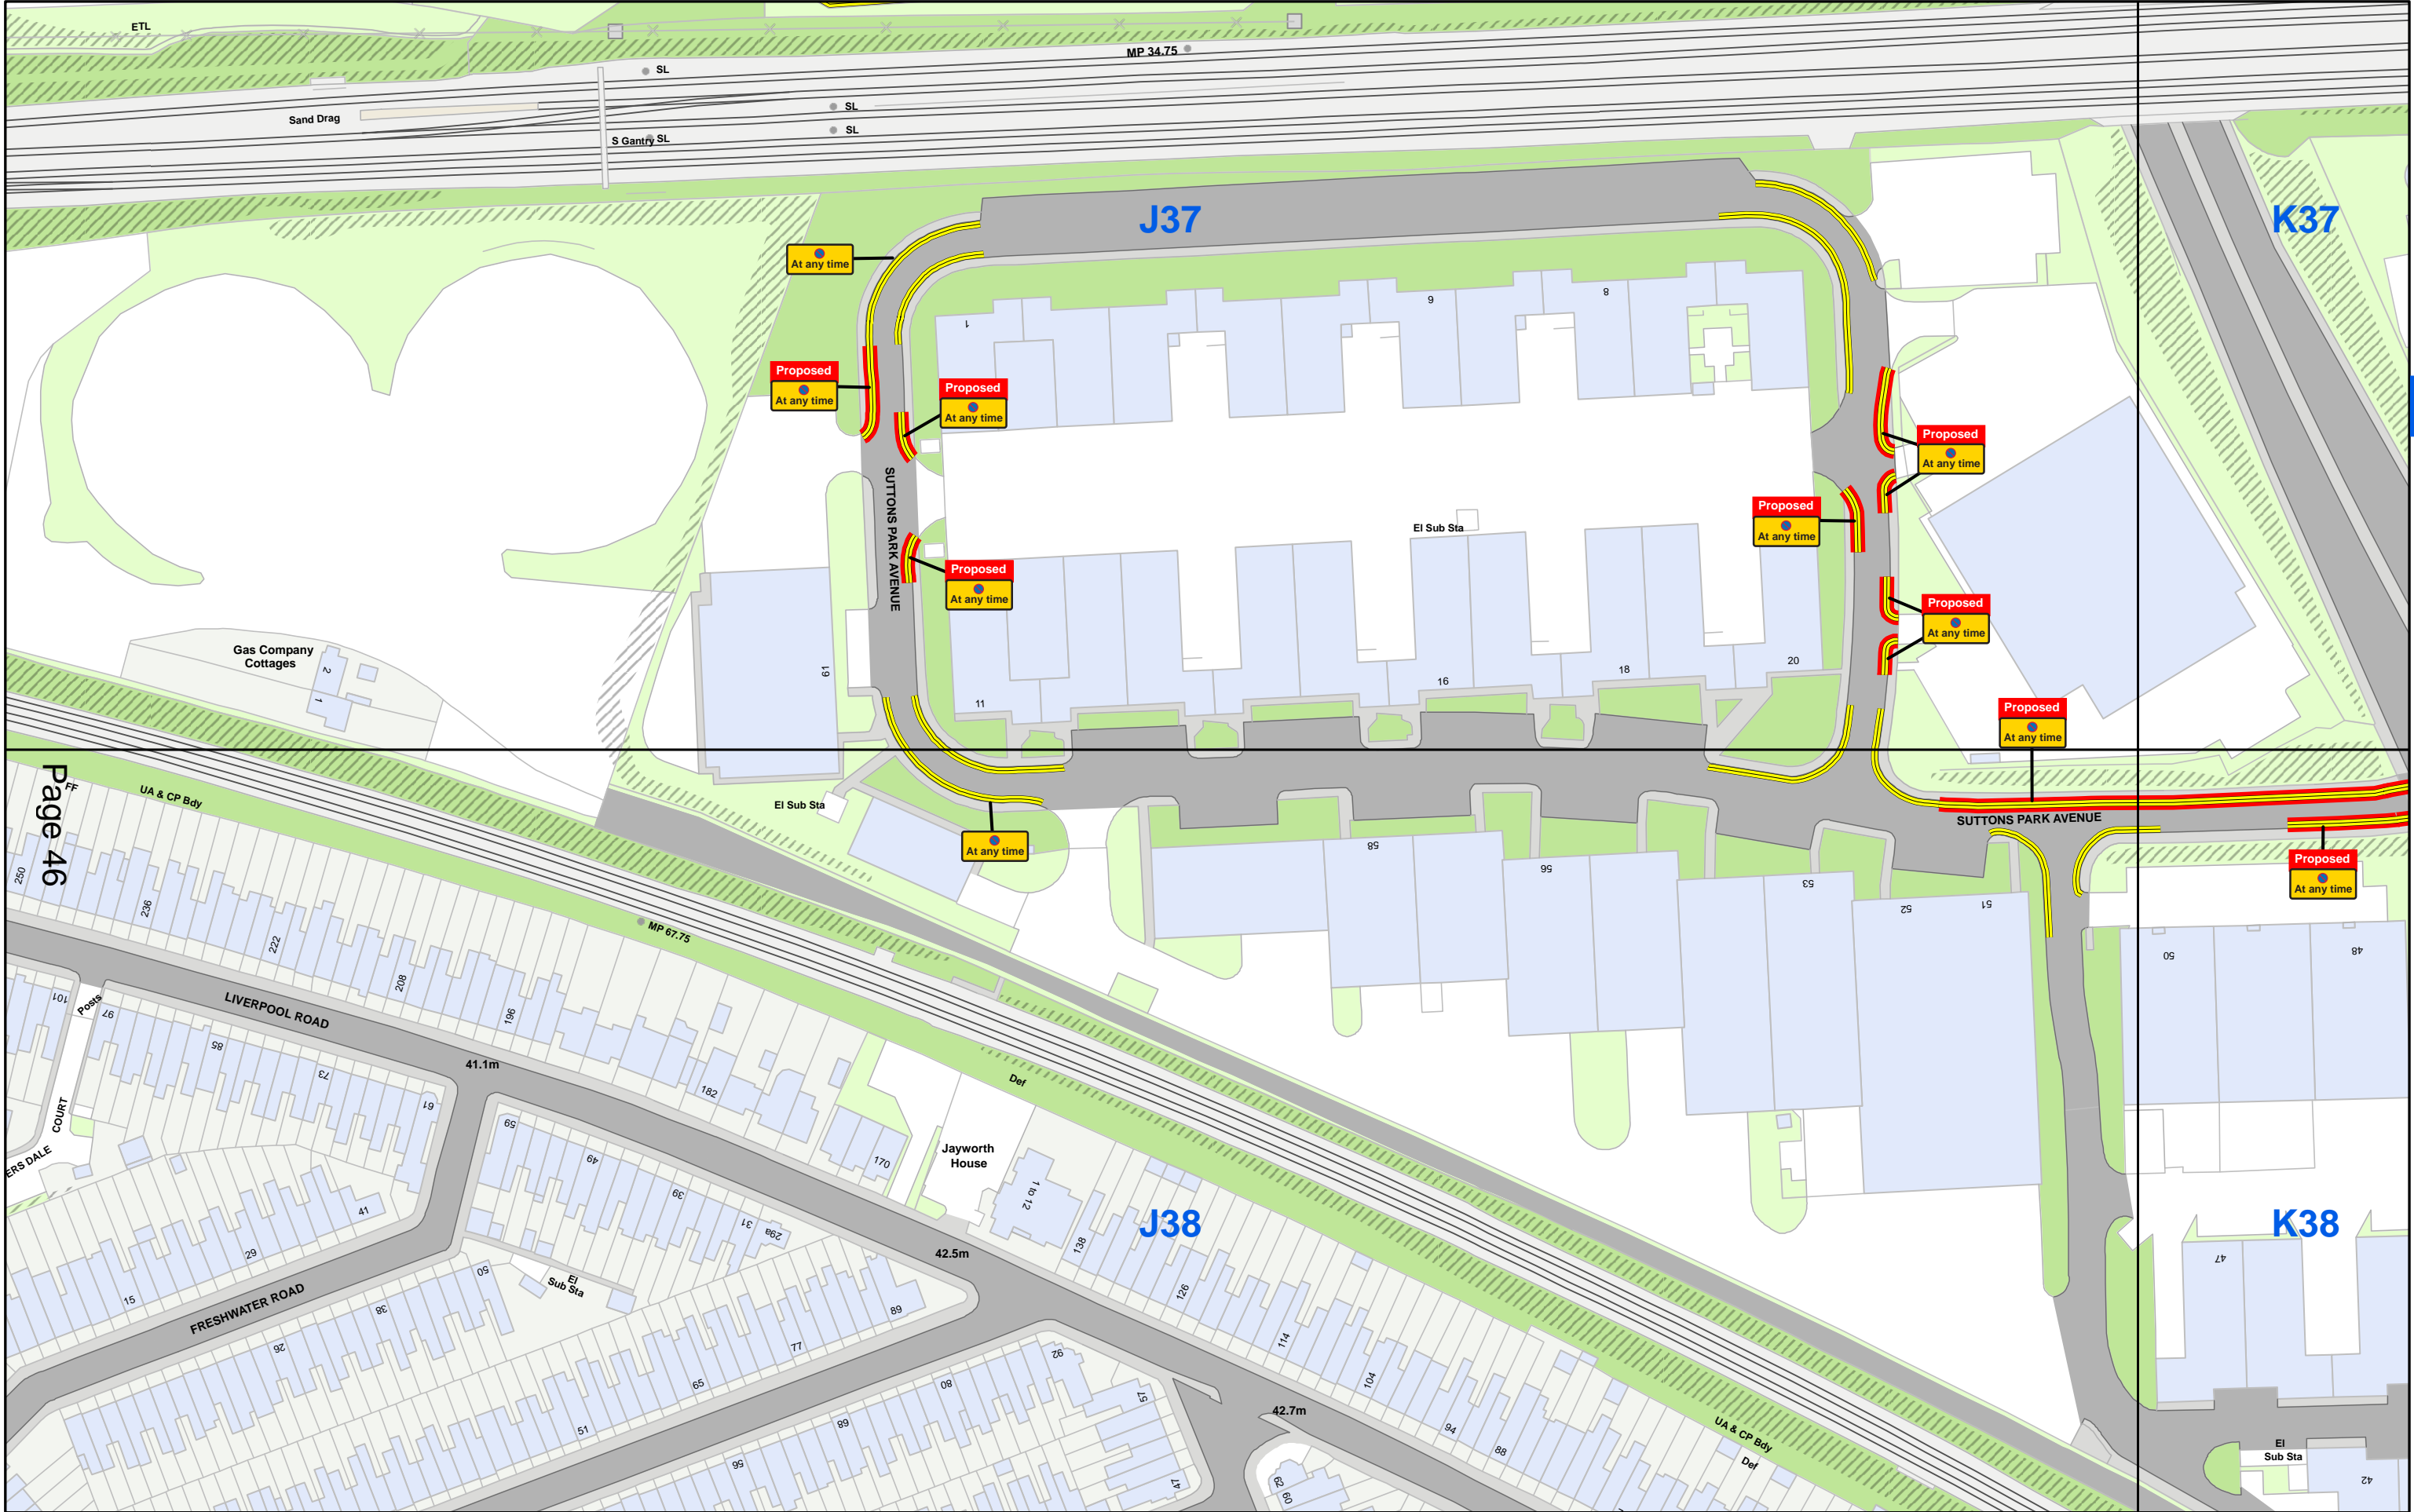



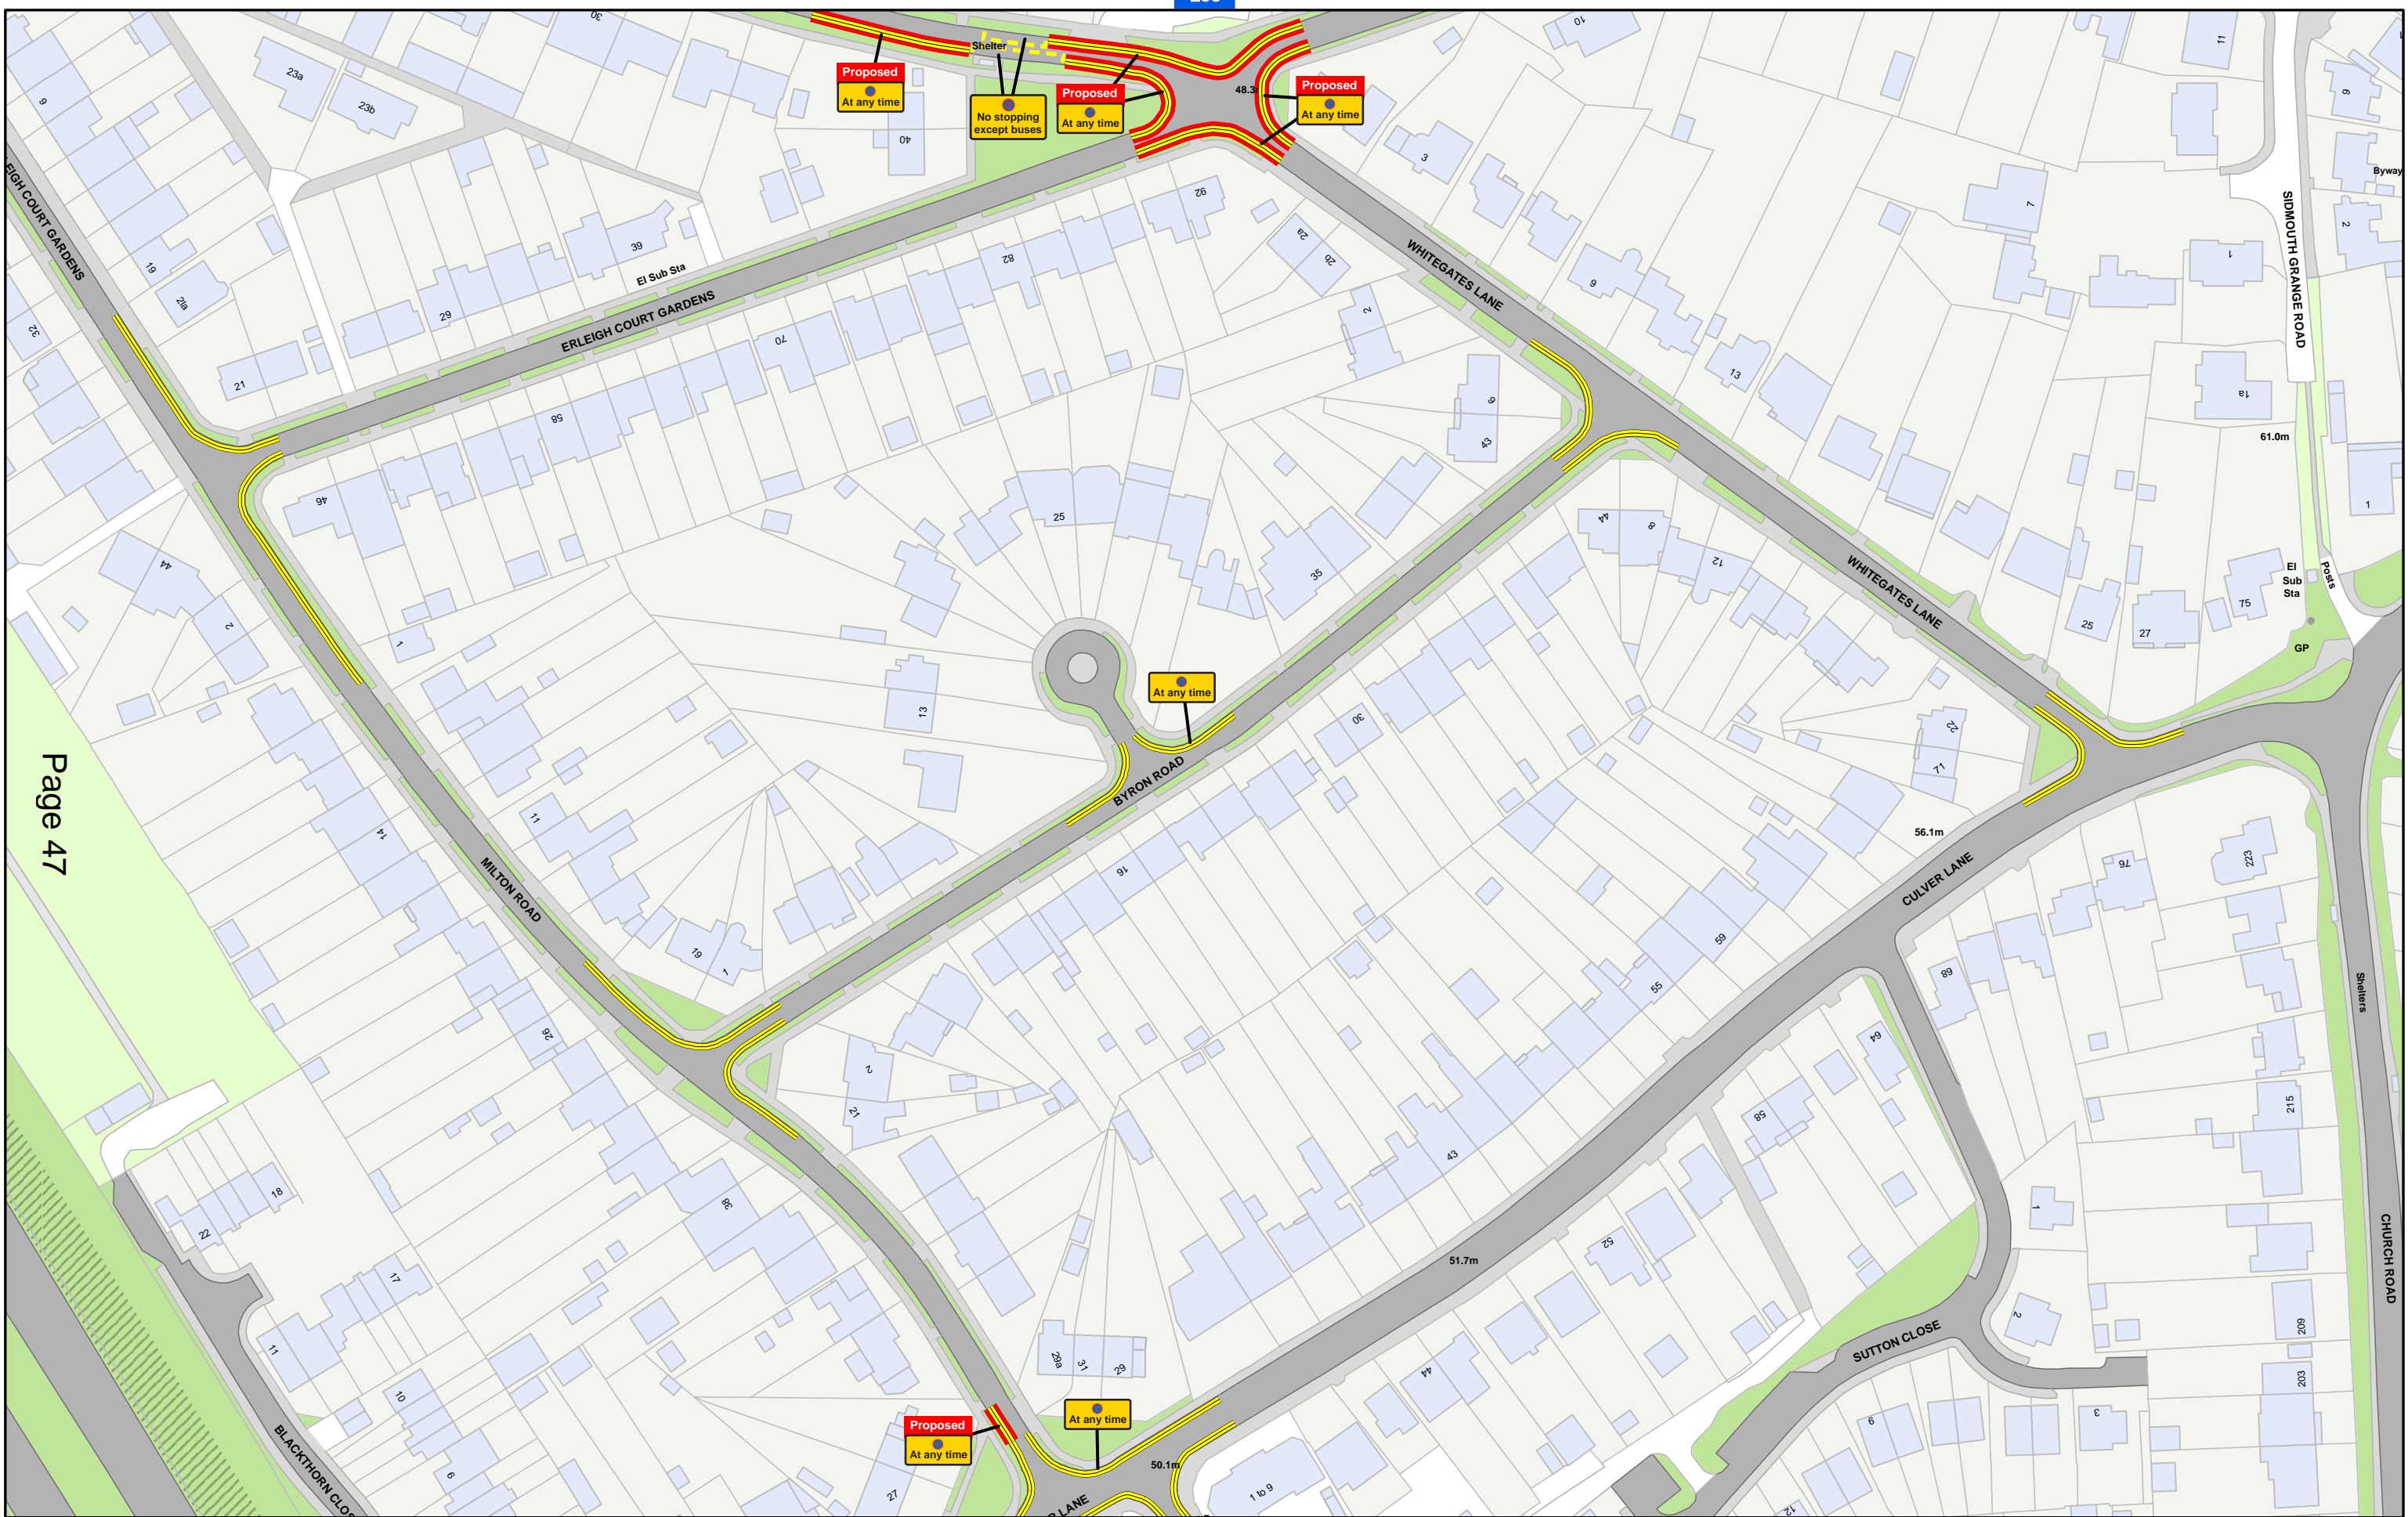




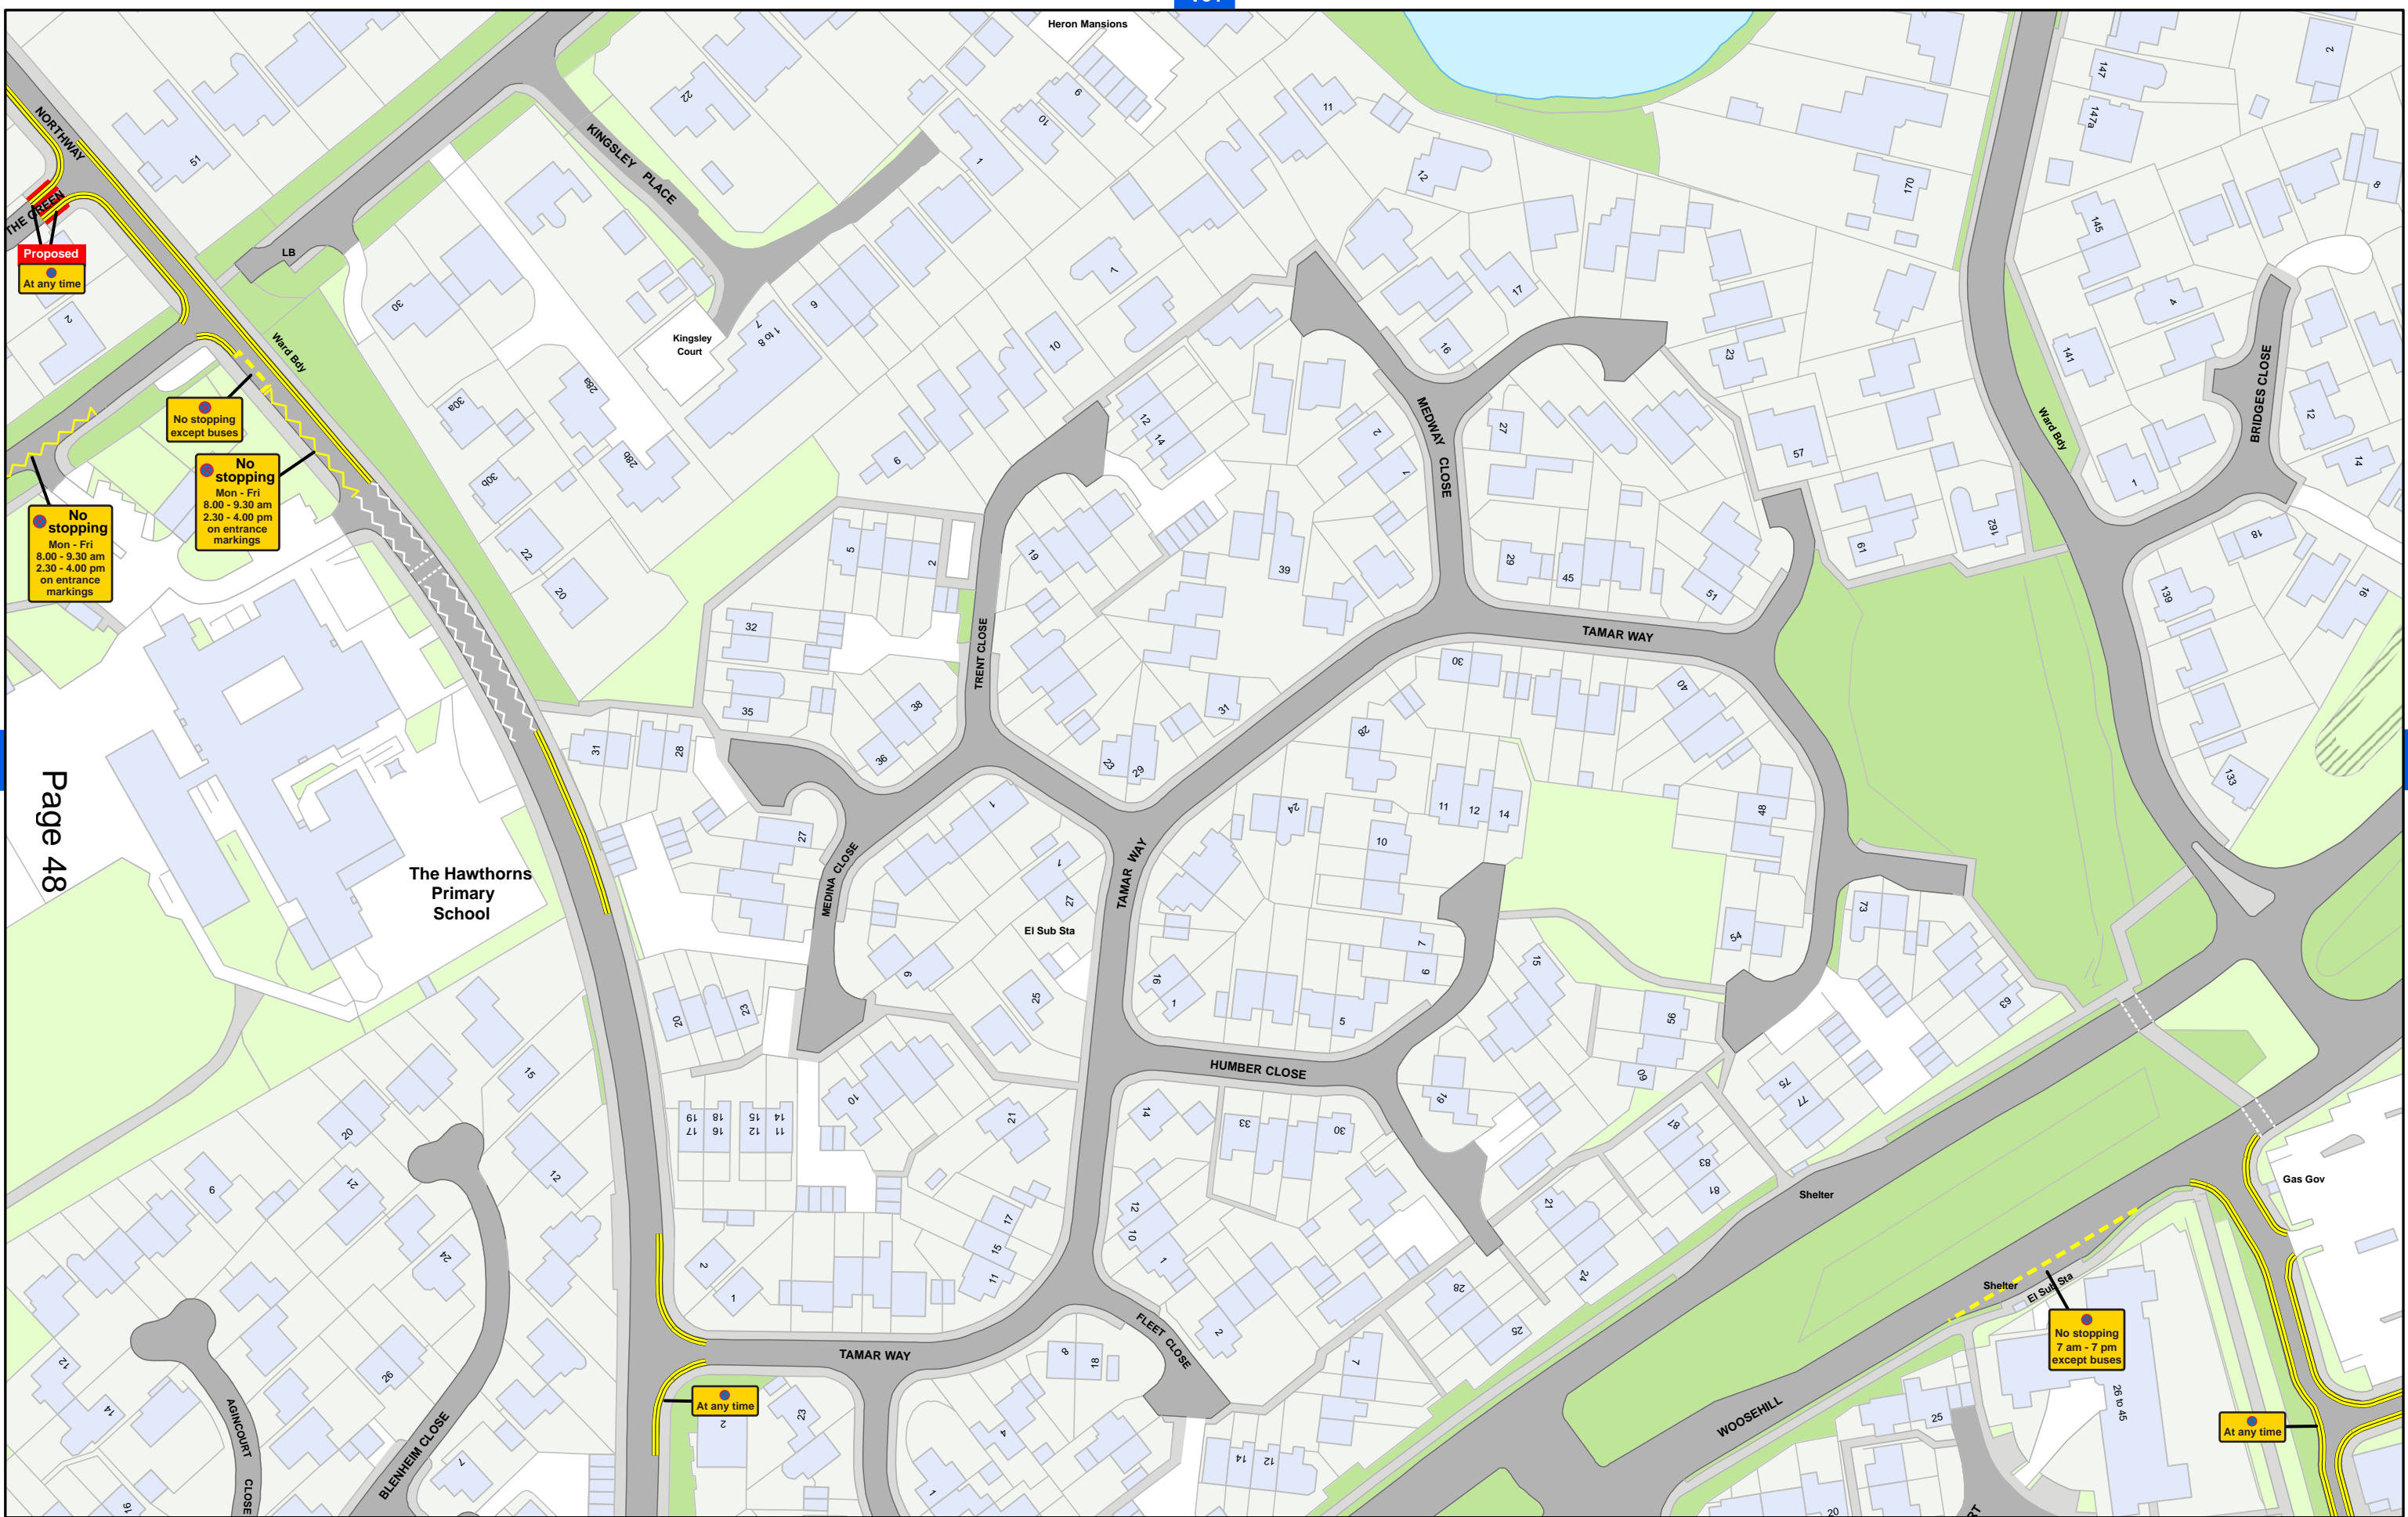








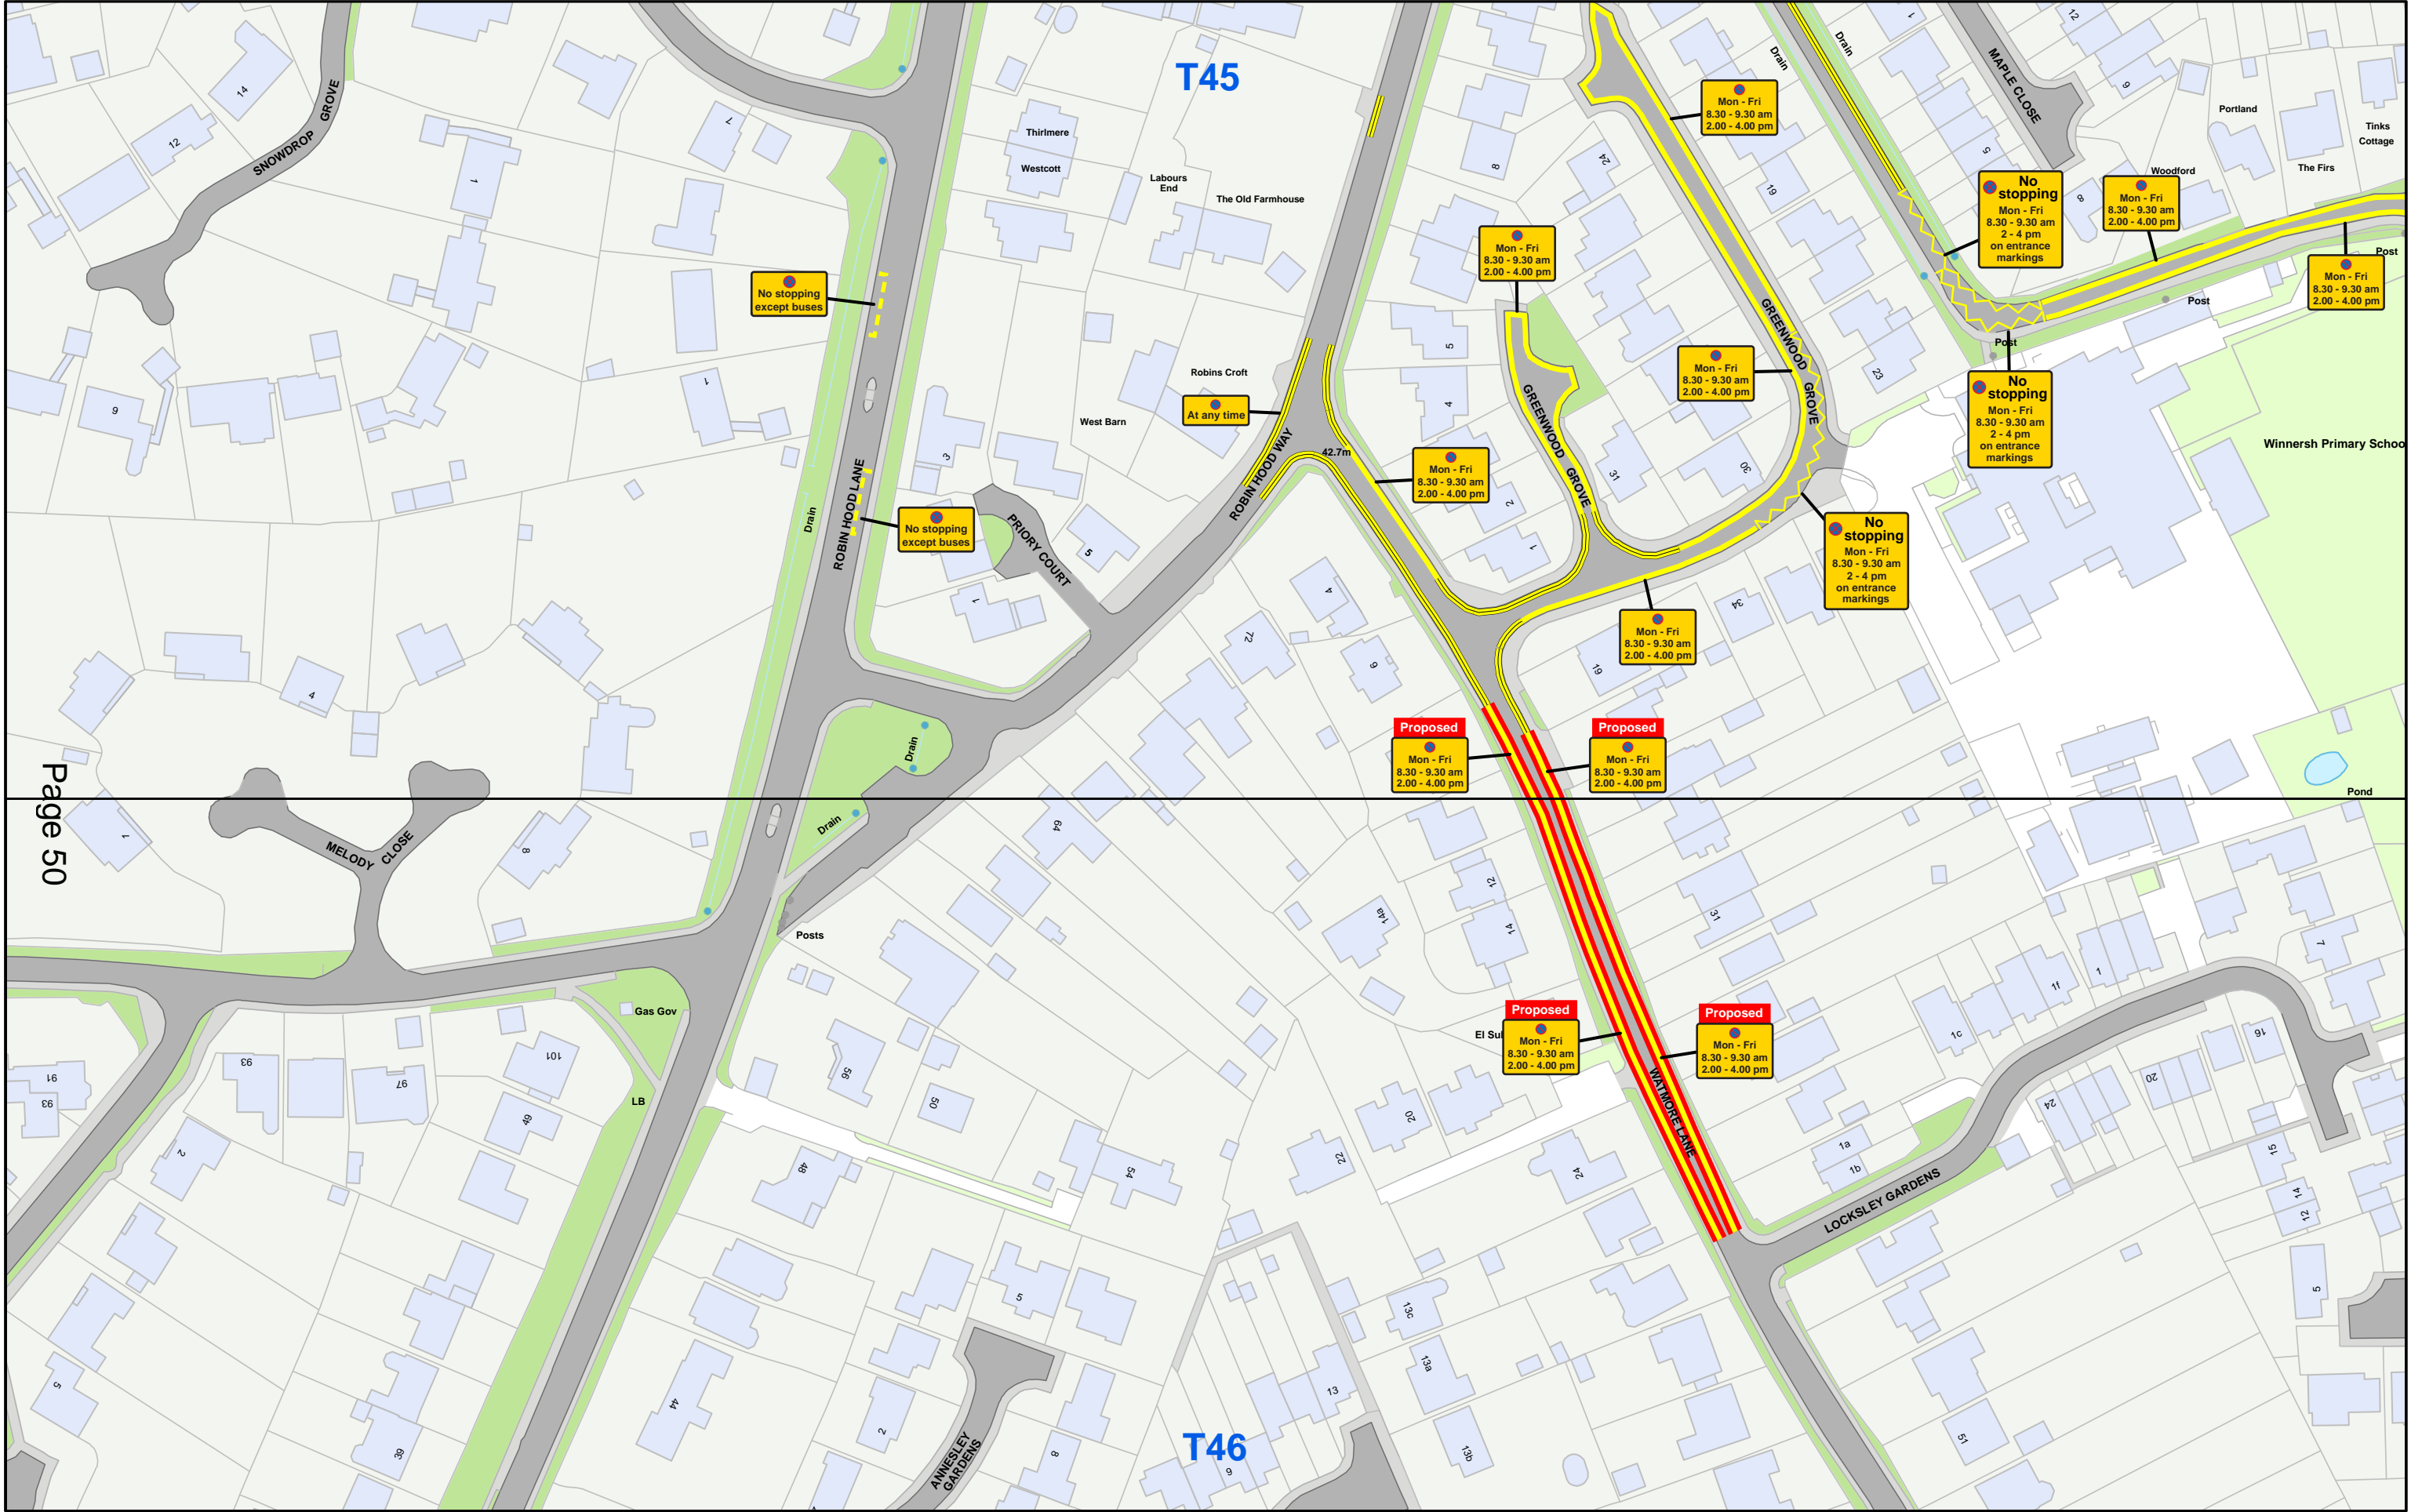








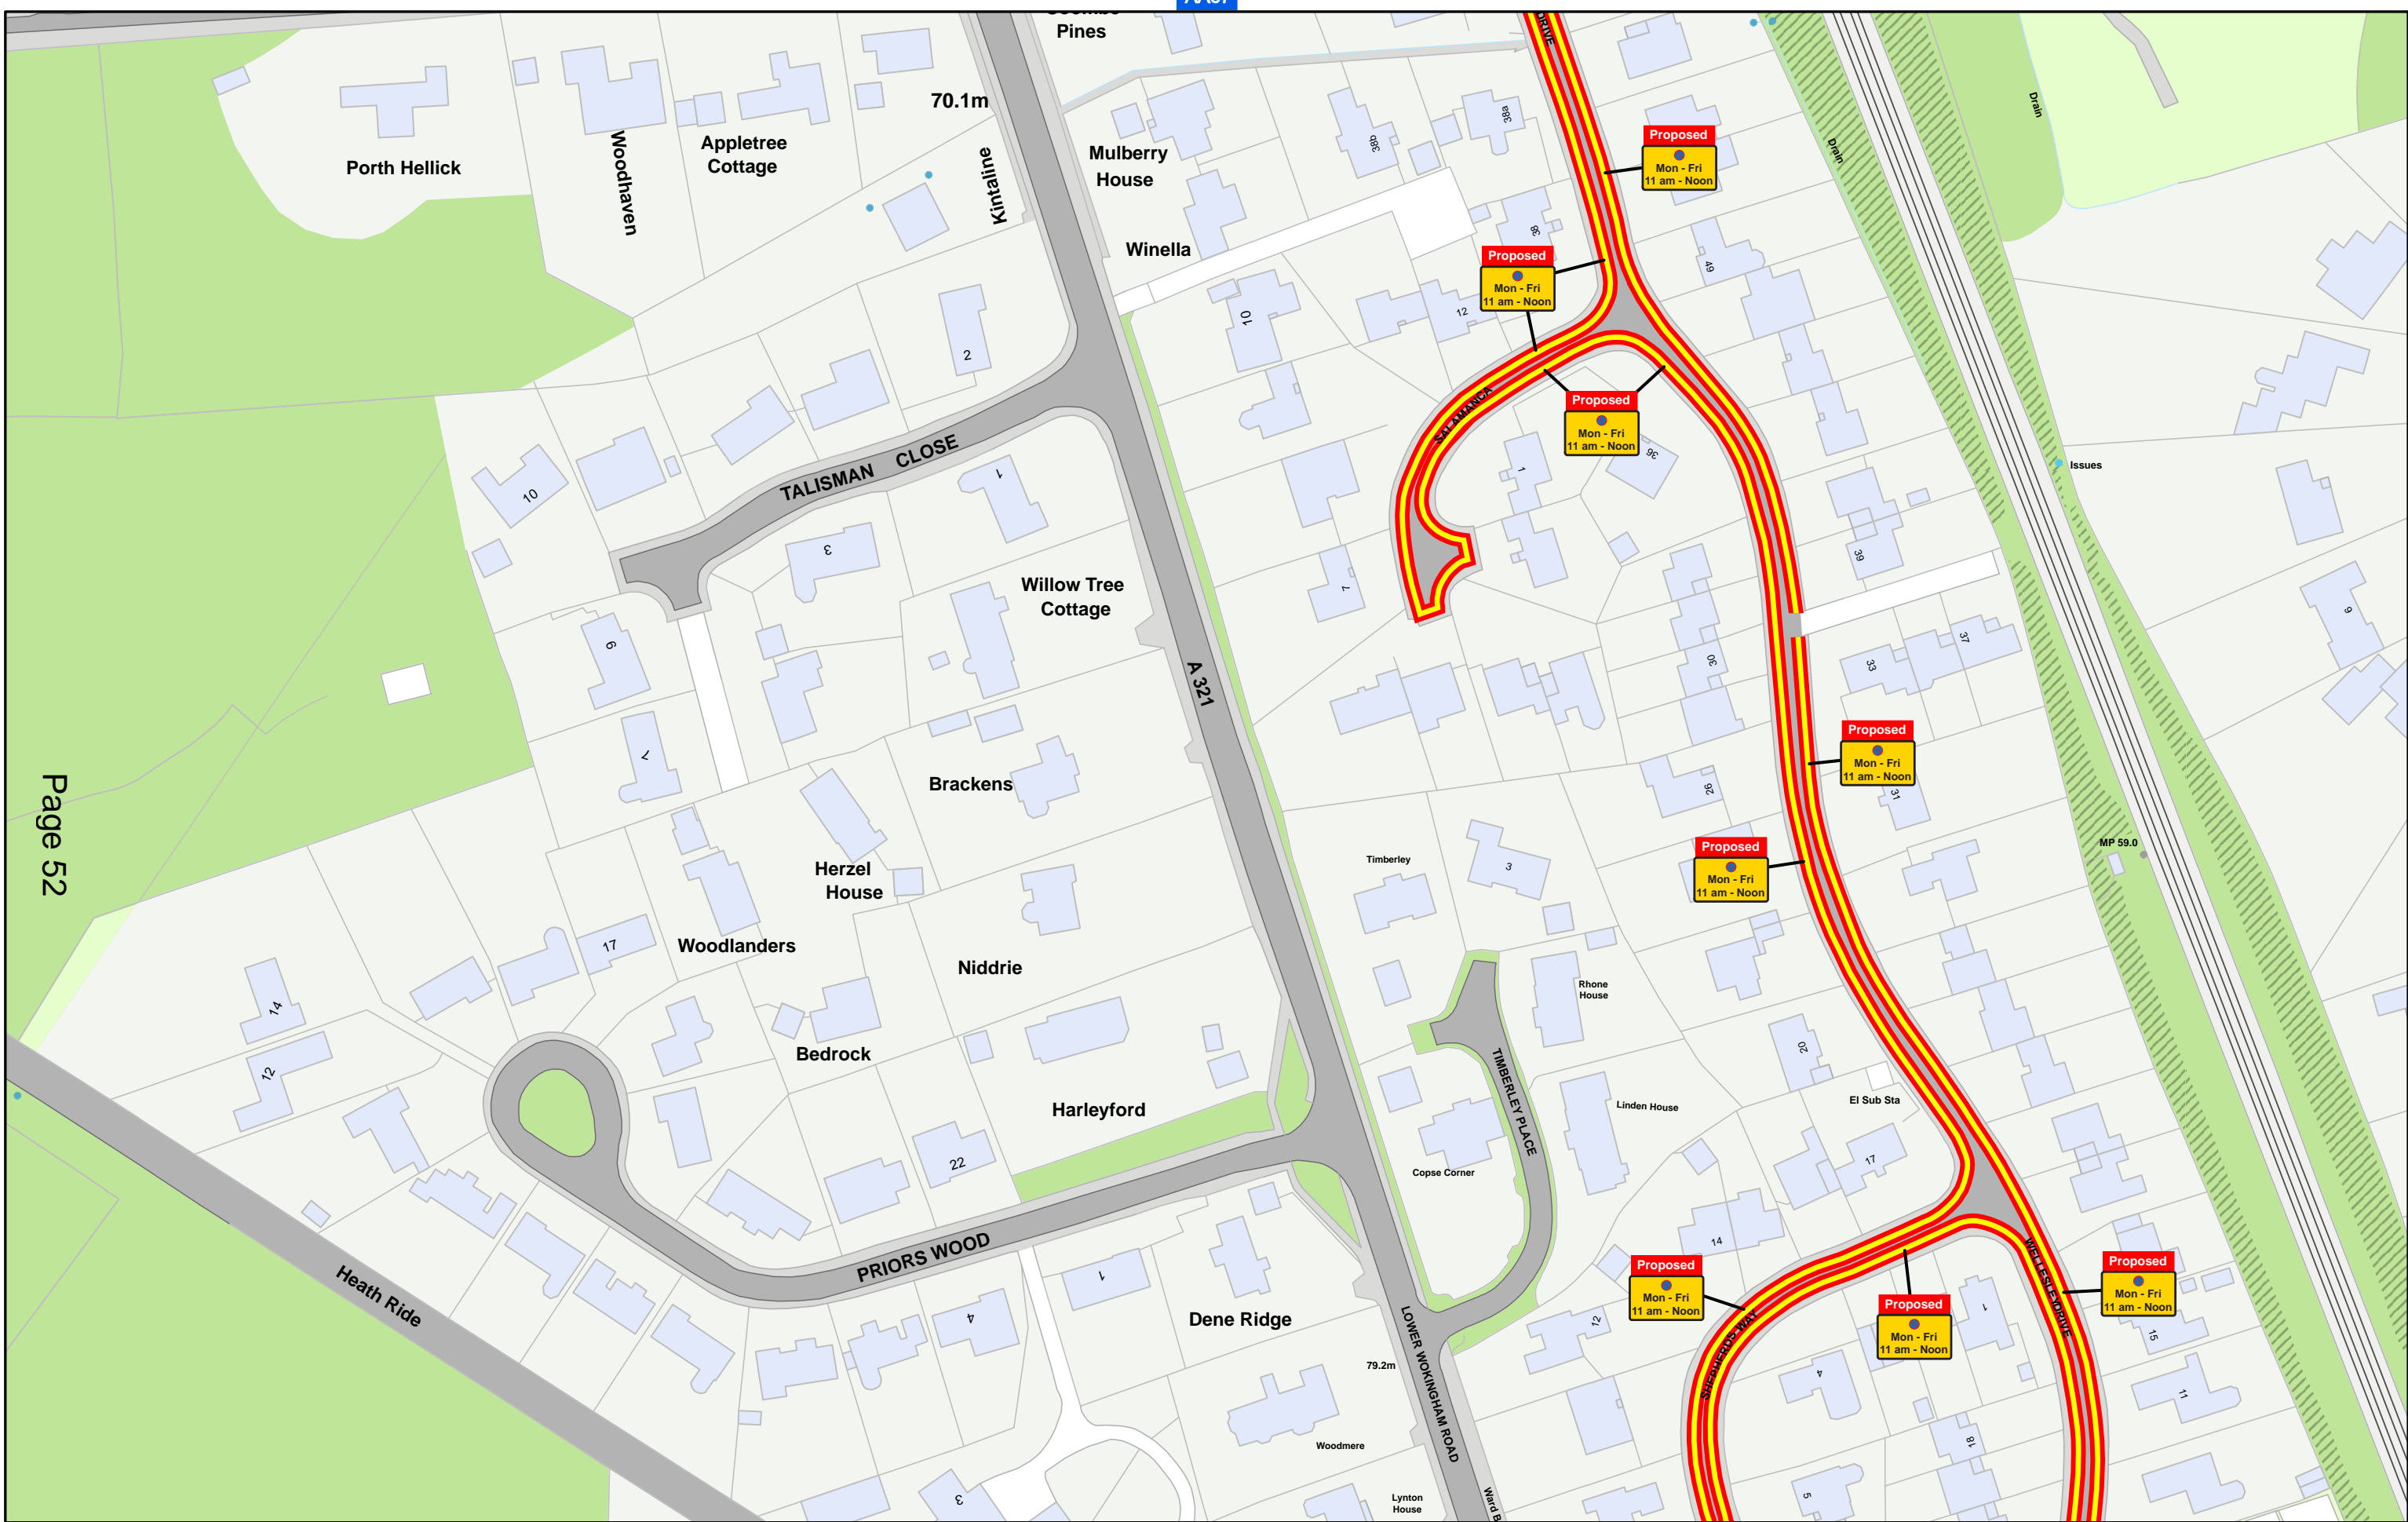








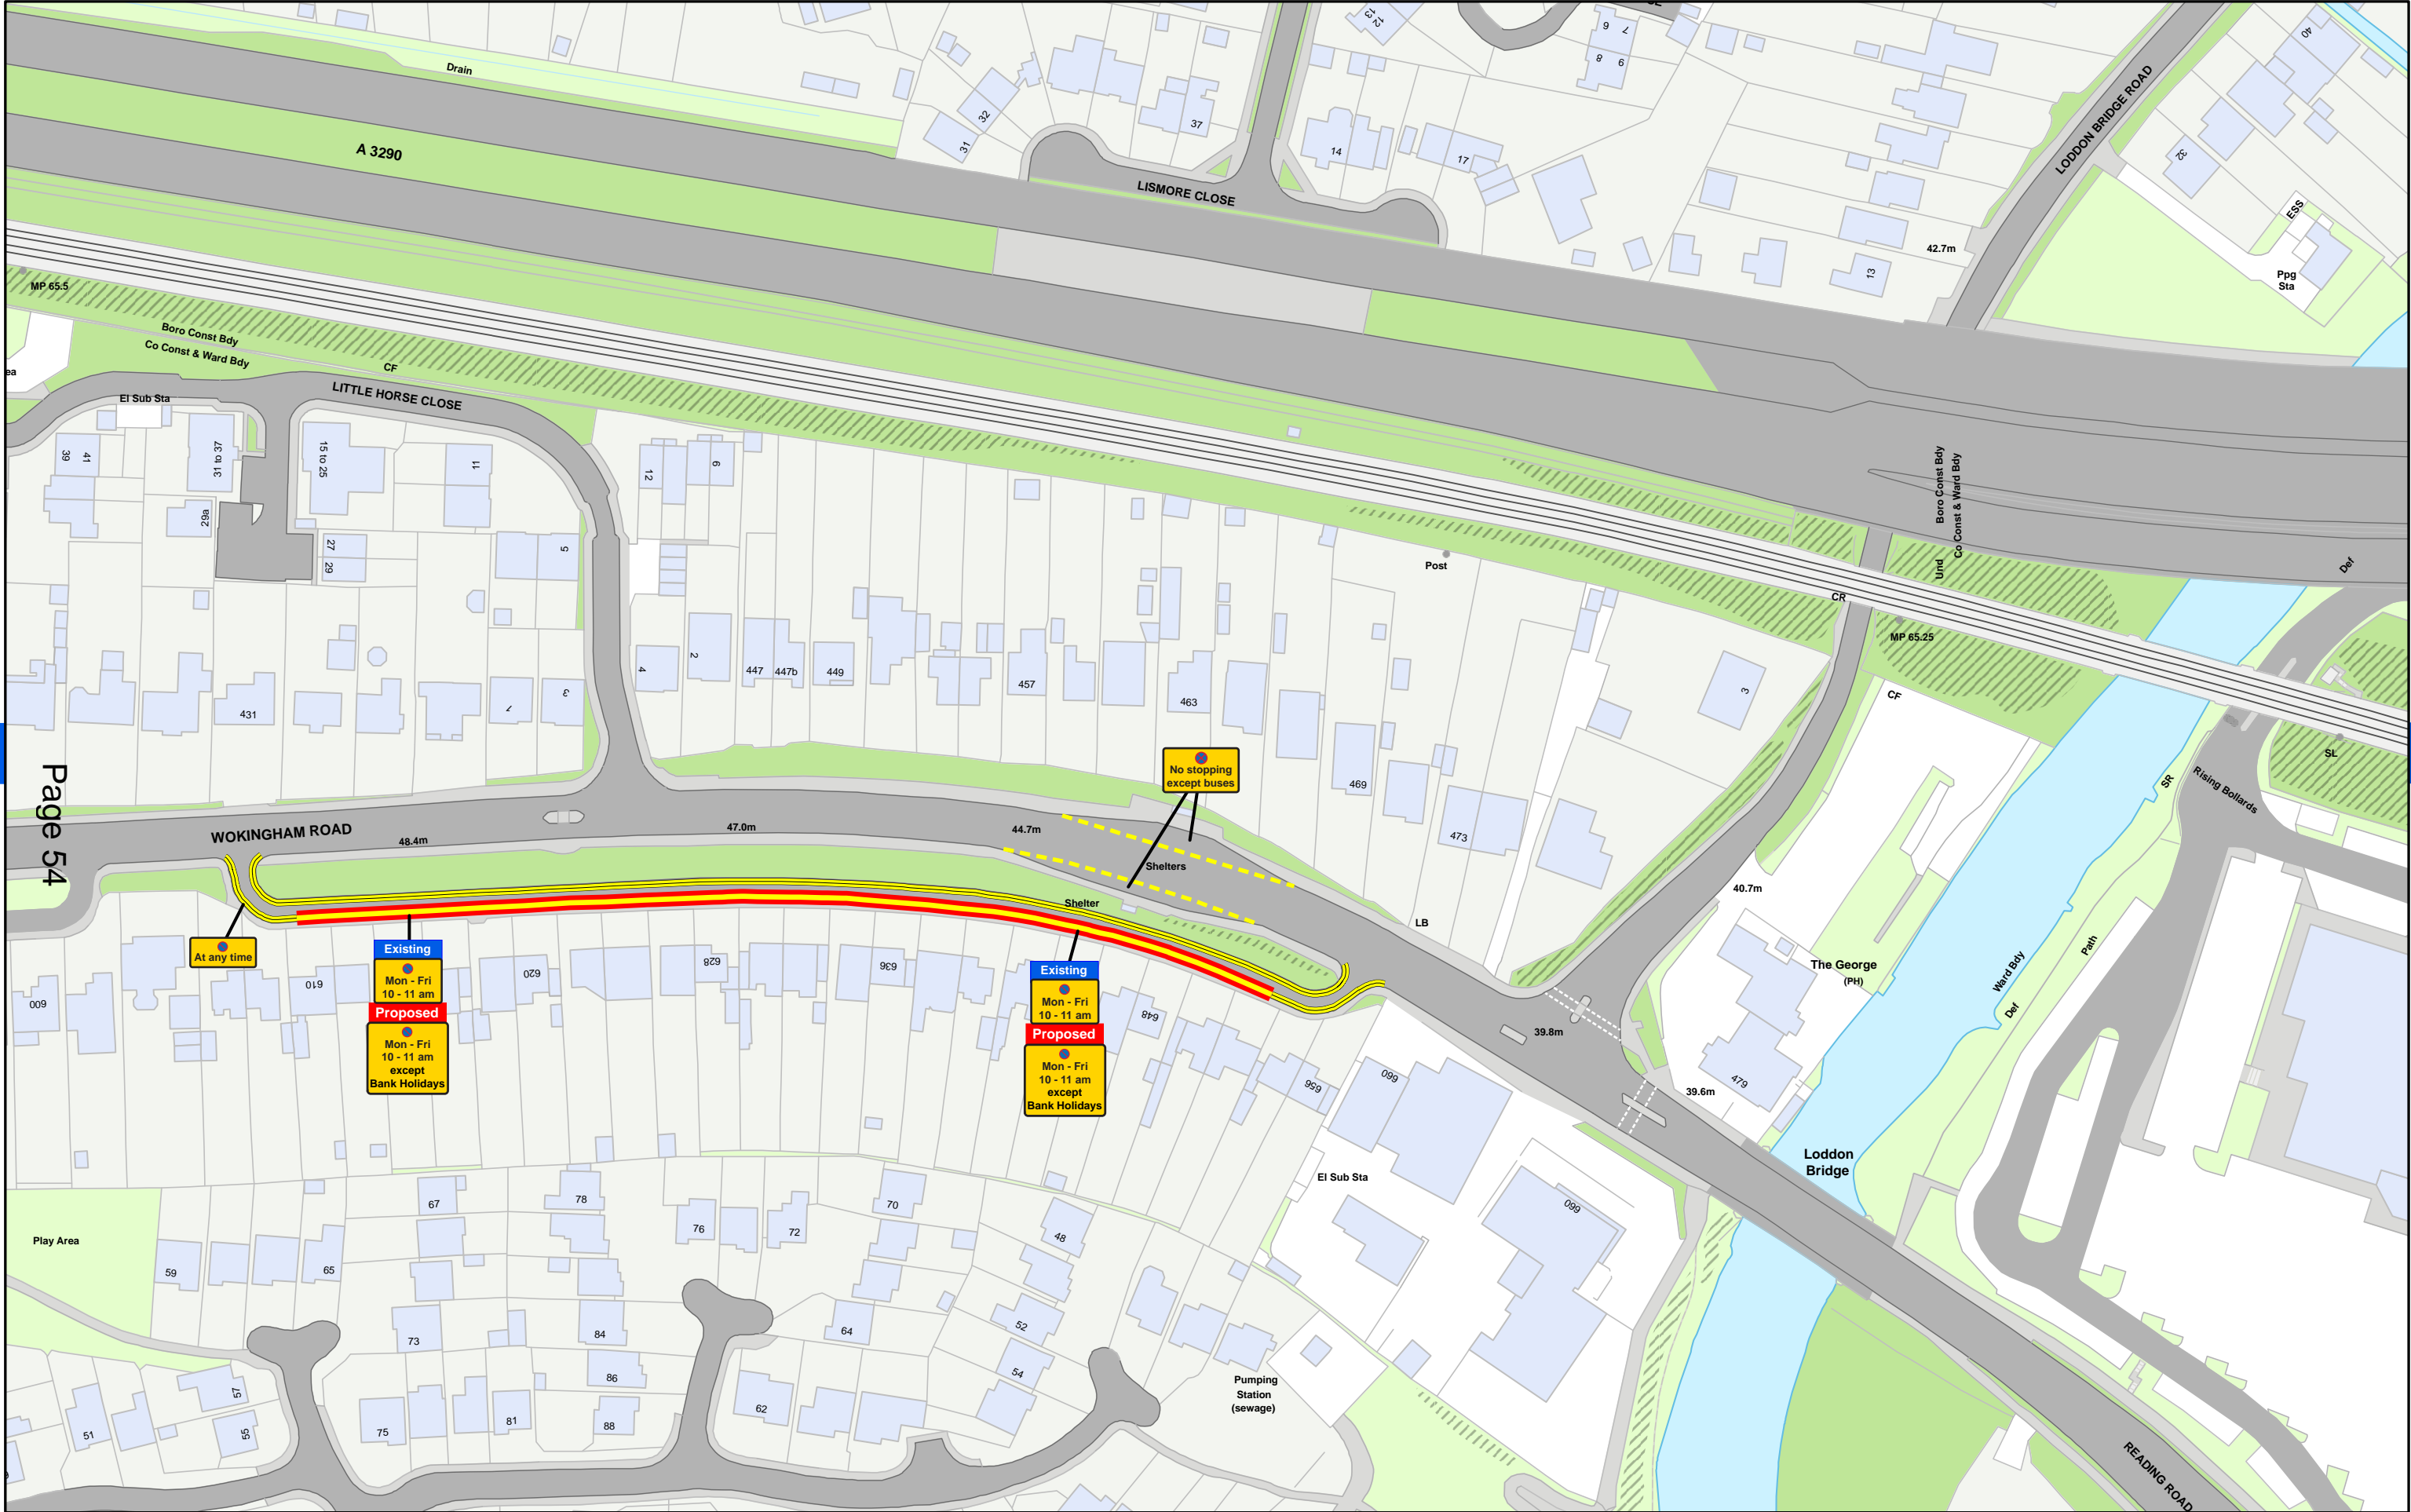



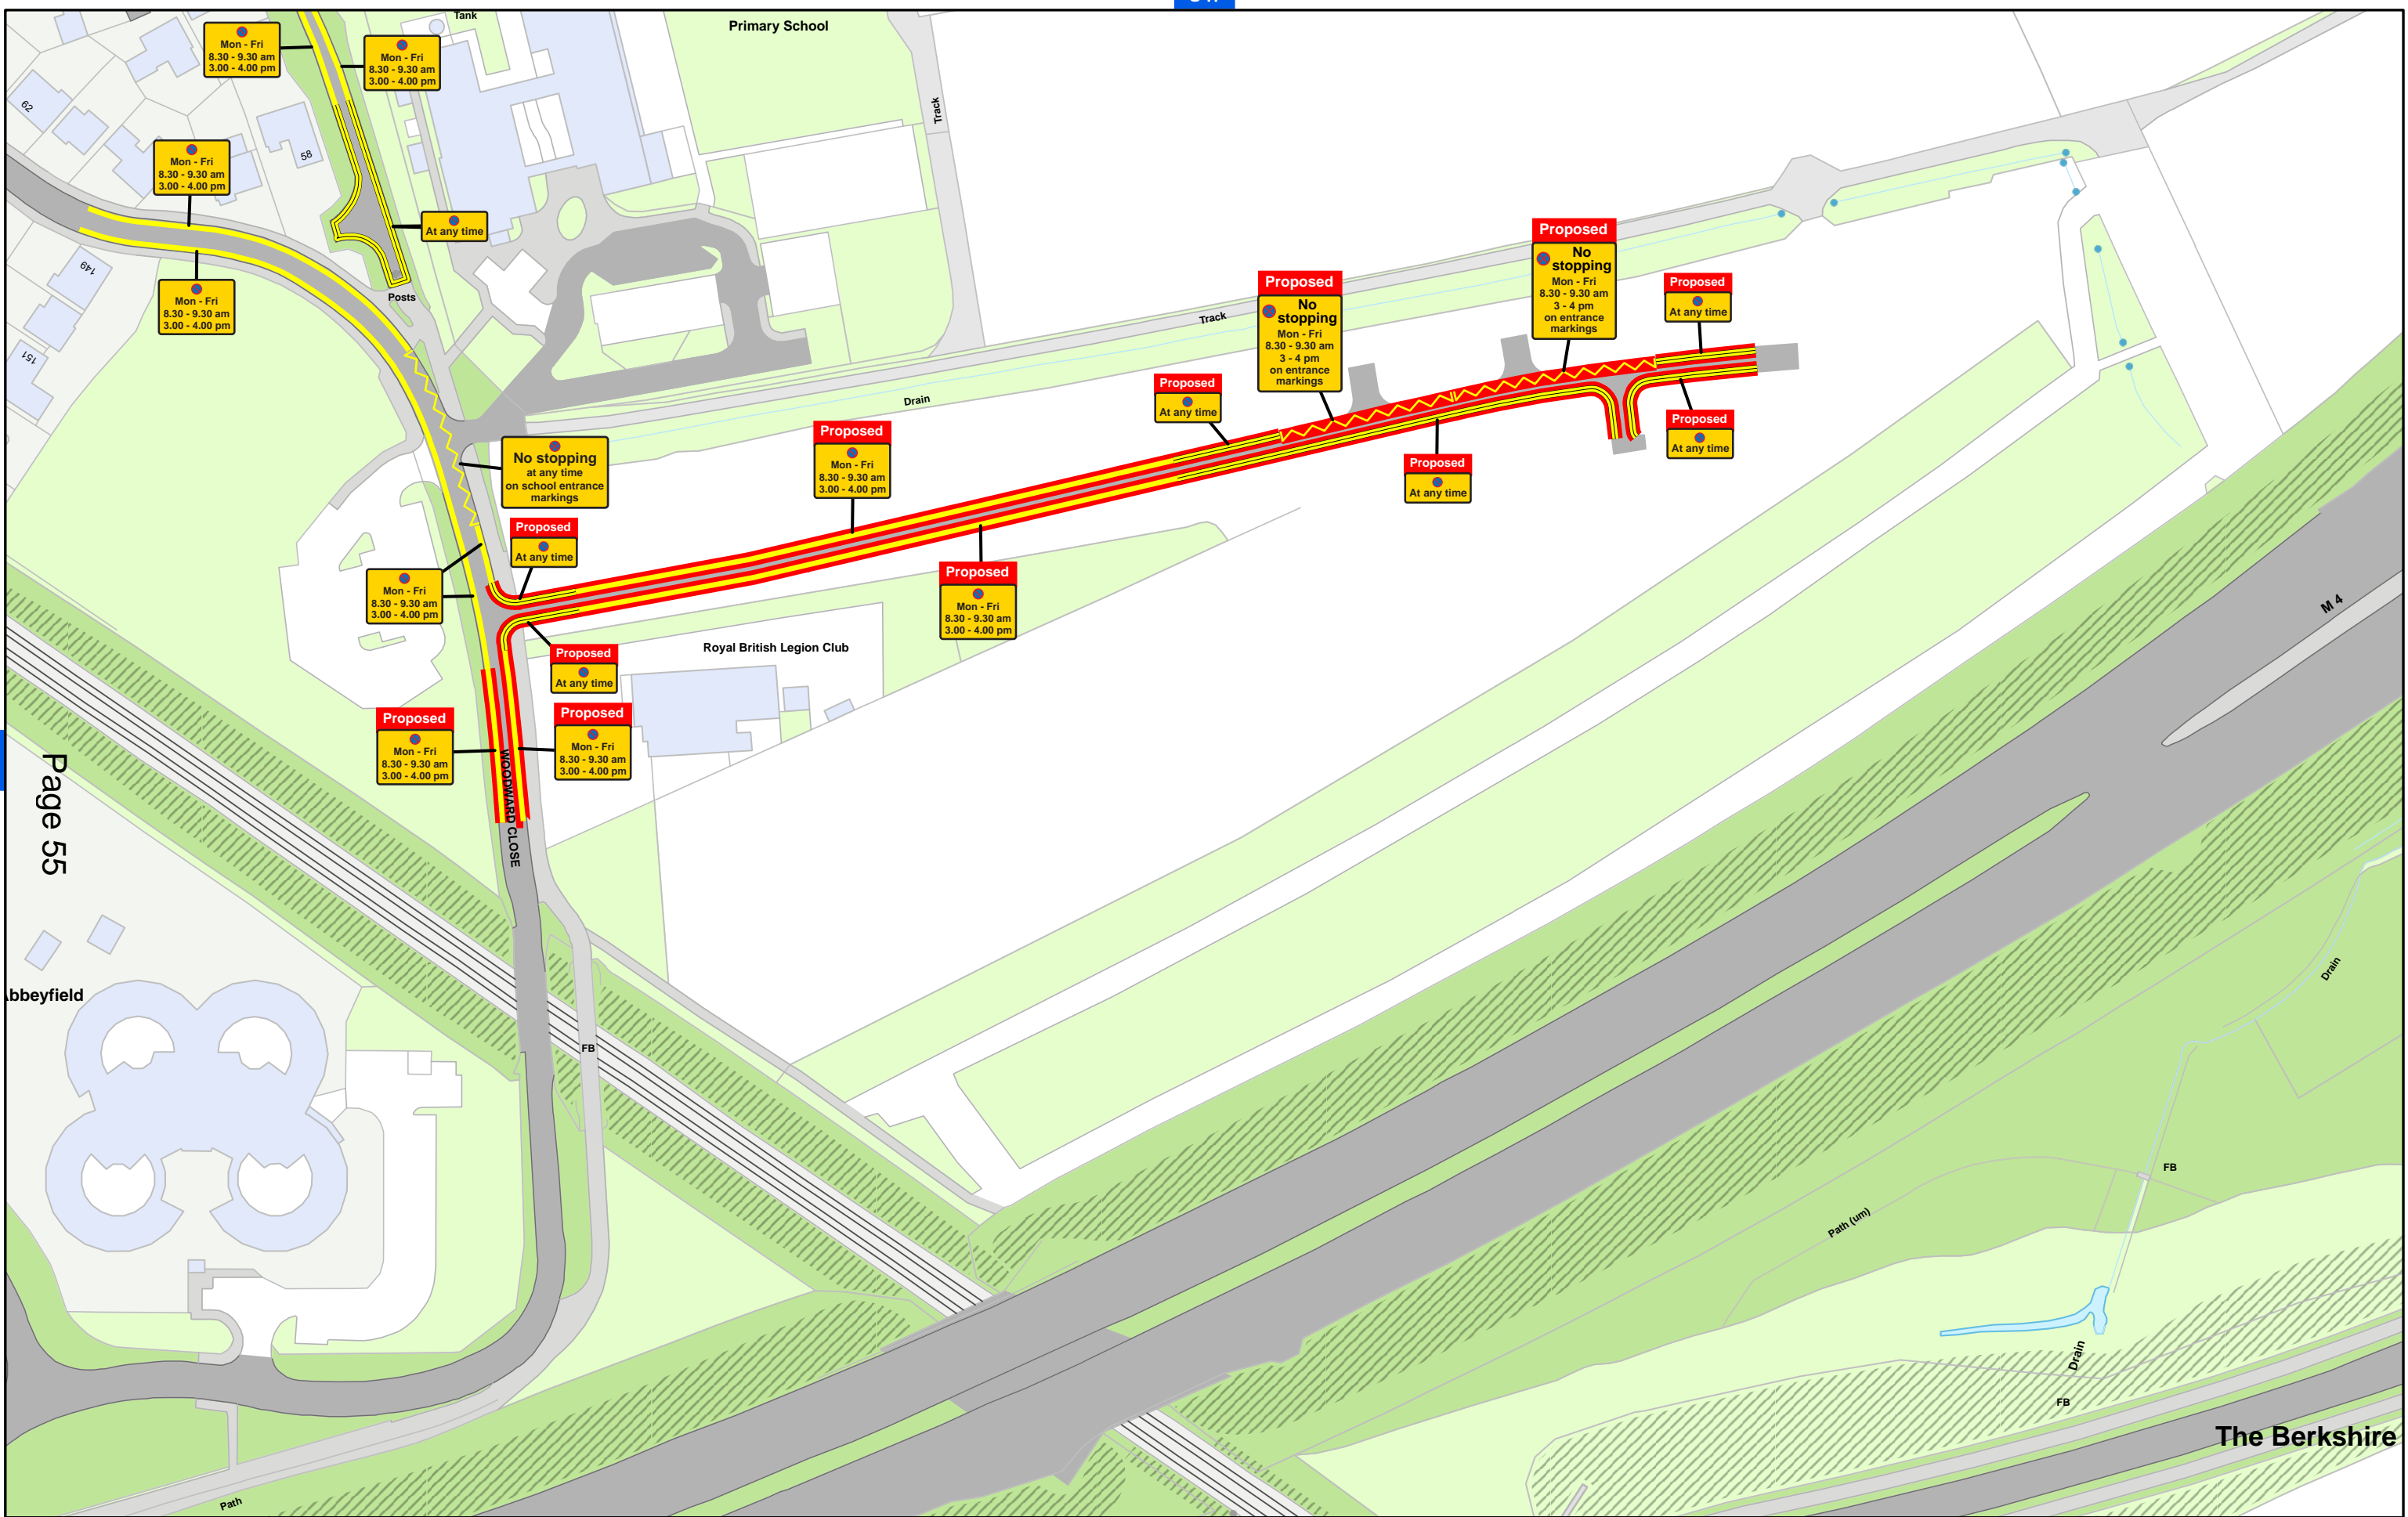

Wokingham Borough Council (Prohibition and Restriction of Stopping, Waiting, Loading and Parking Places (Consolidation) Order 2023

SCALE - 1:1,250 @ A3

© Crown copyright and database rights 2023 Ordnance Survey LA100019592



**WOKINGHAM**  
**BOROUGH COUNCIL**

Wokingham Borough Council  
Civic Offices  
Wokingham  
Berkshire  
RG40 1BN

© Copyright VertexGIS 2023



This page is intentionally left blank