




SECTION A-A UPON COMPLETION OF THE WORKS

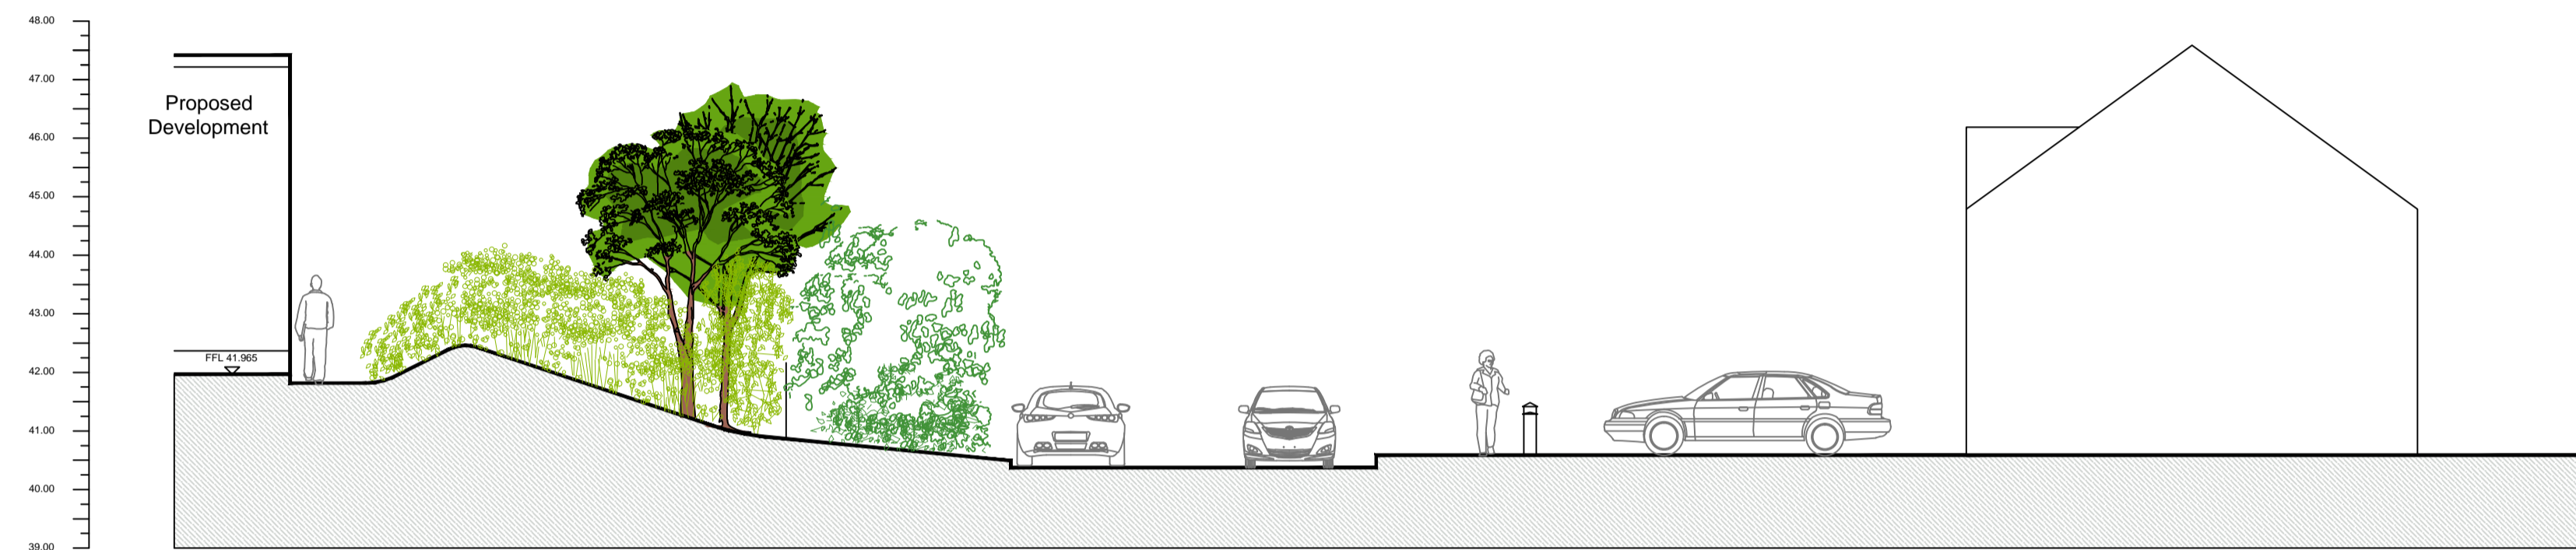


SECTION A-A 7-YEARS AFTER COMPLETION

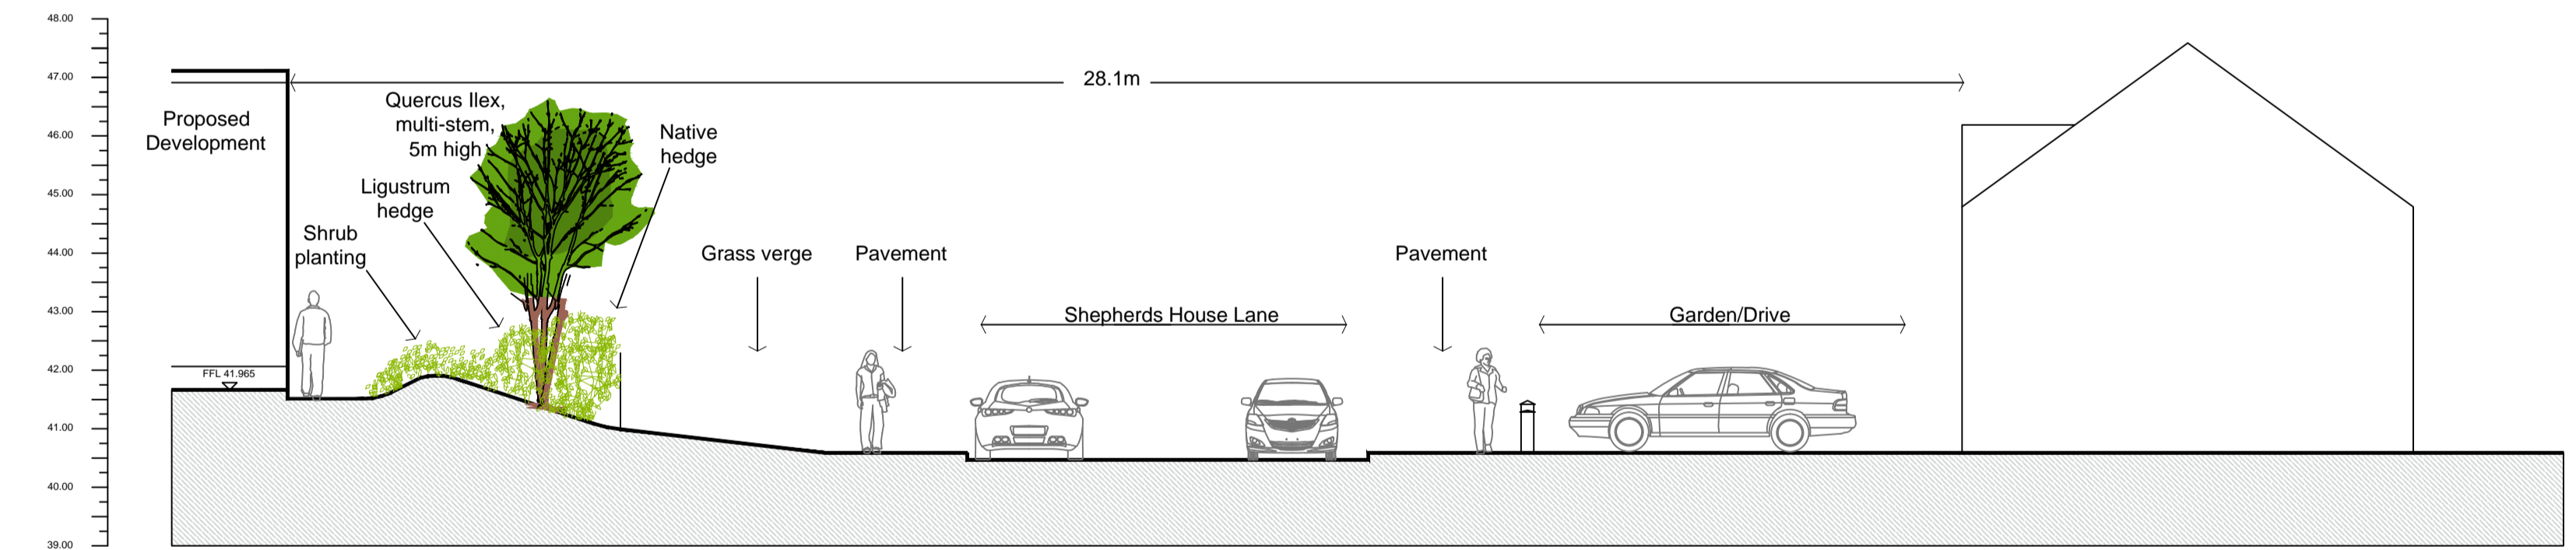

SECTION B-B UPON COMPLETION OF THE WORKS

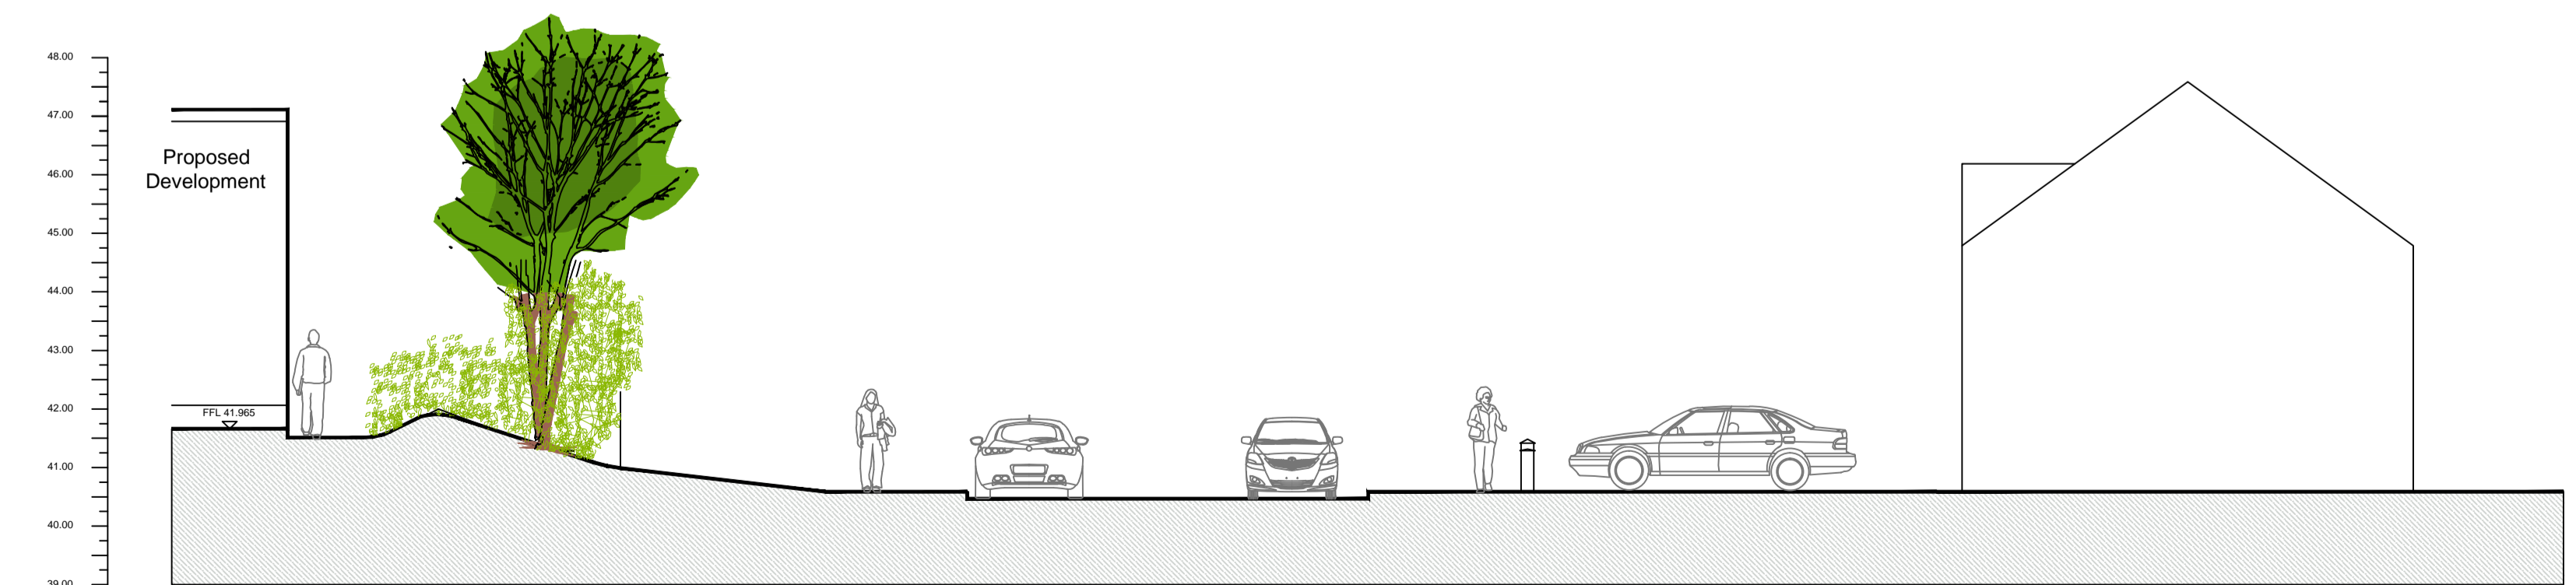

SECTION B-B 7-YEARS AFTER COMPLETION

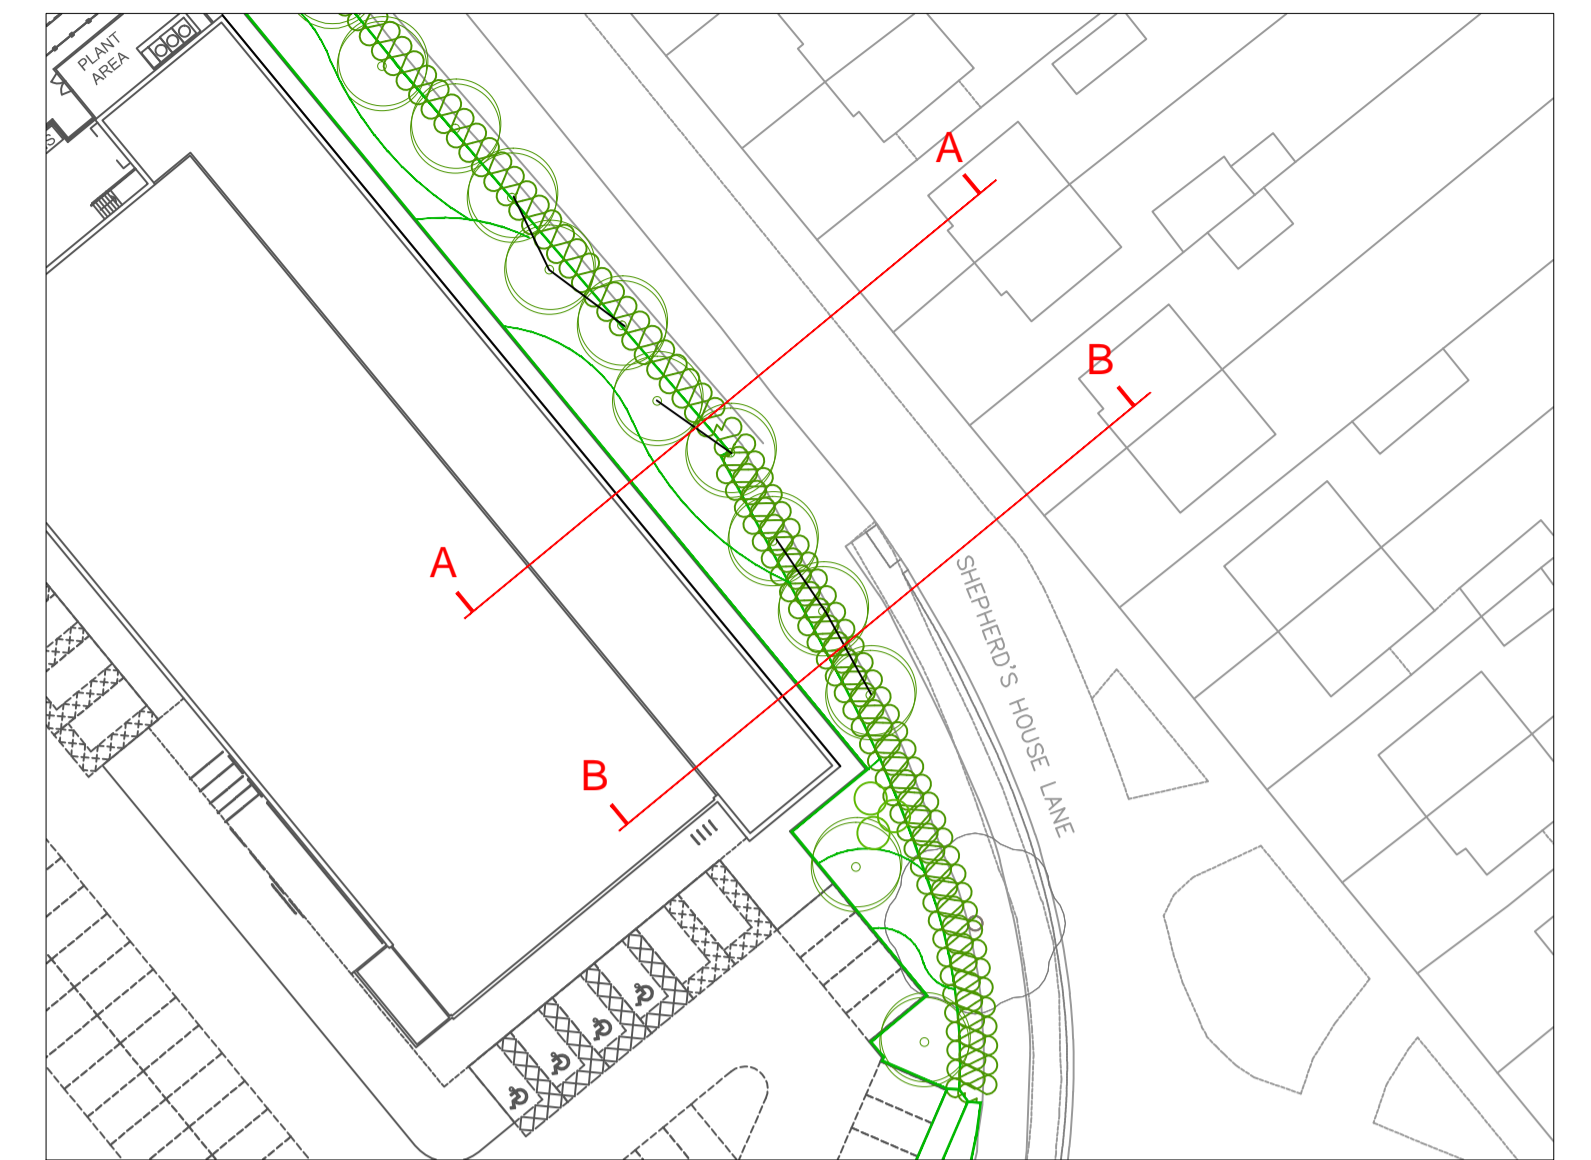

Section Location Plan 1:500



REVISIONS			
Mark	Date	Details	By
2	26.07.16	Additional annotation	MG
1	25.07.16	First issue	MG

Client:

Project Title:
 Suttons Business Park - Reading
 Aldi / Costa

Scale: 1:500 for the original size of: A1
 Drawn by: MG Checked by: MG Passed by: MG Date: 25.07.2016

Drawing Status:

Drawing Originator:

 Suite F1, Strout House, Russell Street, Strout, Gloucestershire, GL5 3AN
 T: 01453 760380 e: info@dl-ia.co.uk w: www.dl-ia.co.uk

Drawing Title:
 Landscape Sections

Rev No.	Revision	Origin	Volume	Level	Type	Discipline	Number	Revised
1/13	1/13	DLA	XXX	A	P	L	05	2

DO NOT SCALE FROM THIS DRAWING

V:\Server DATA\1713 Sutton Business Park P16
 W:\landscape\Drawings\1713 Sutton Business Park P16.dwg

This page is intentionally left blank