



Side Elevation

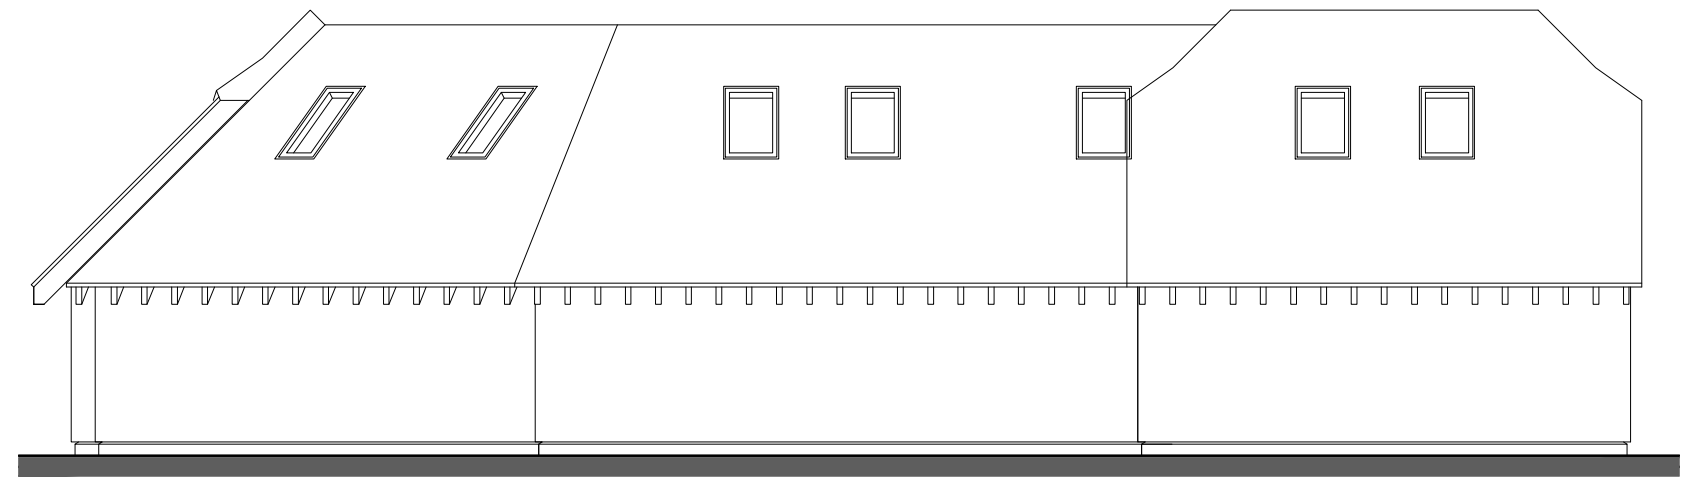


Rear Elevation

97

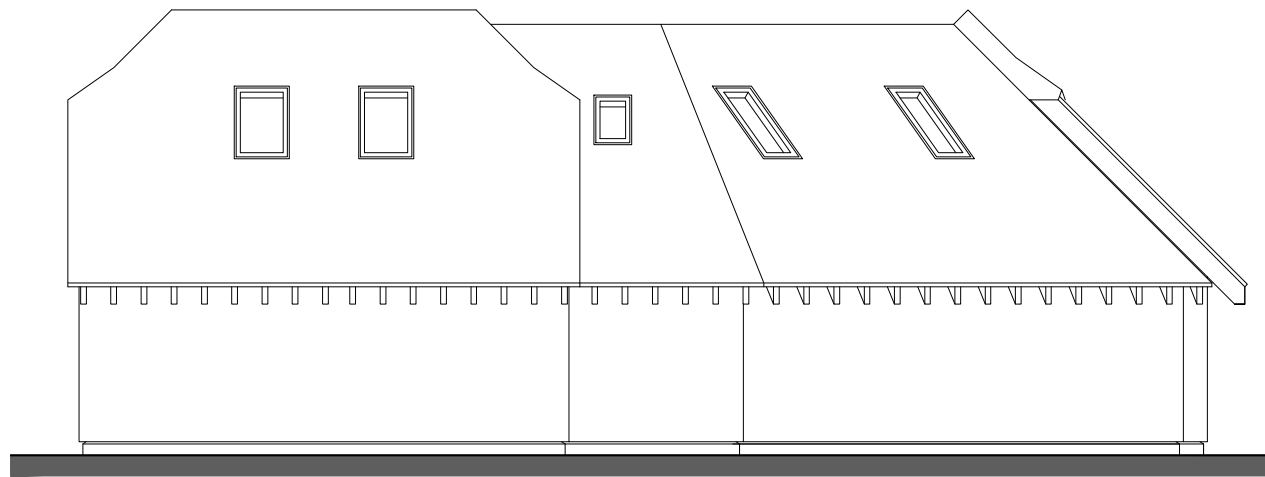

Side Elevation

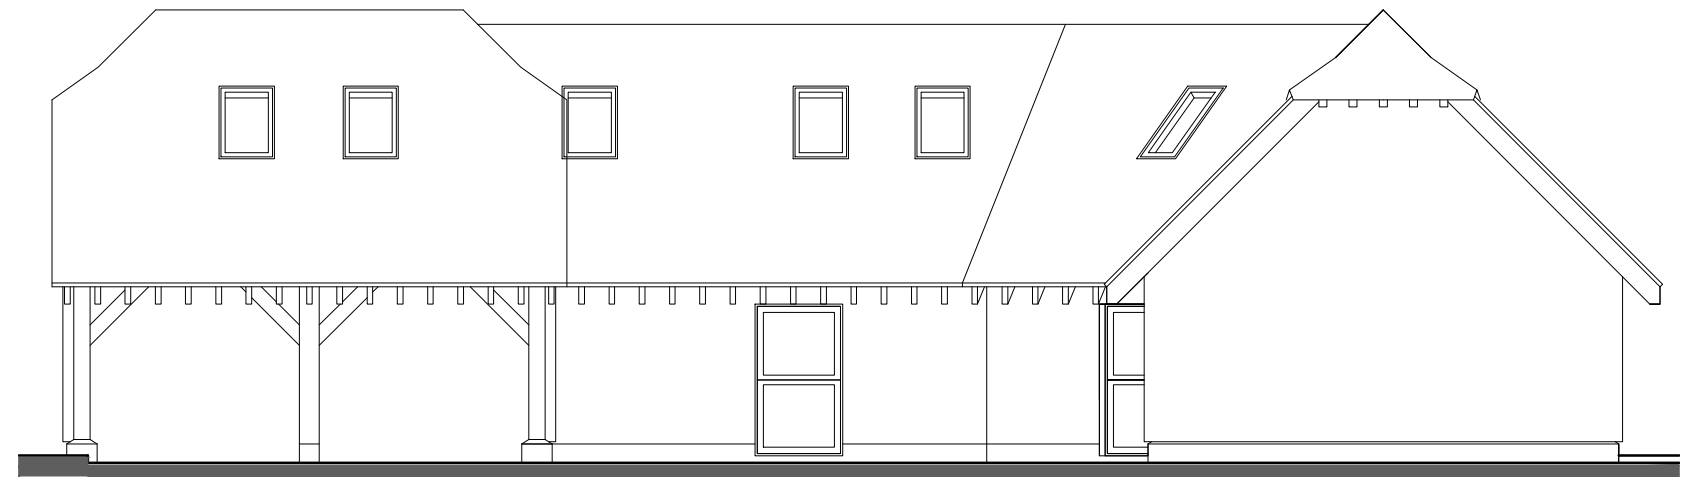

Front Elevation

1:100 scale Bar
This Drawing has been produced for printing onto A3 size paper,



Day • Tanner Partnership ARCHITECTURE AND PLANNING

CLIENT Mr & Mrs M. Yardley
 JOB Stable Block Conversion The Firs, Carters Hill RG29JJ
 DRG EXISTING ELEVATIONS

www.daytanner.co.uk
 Wokingham Reading
 51 Peach Street 6 Academy Court
 Wokingham Berkshire 36B Church Street
 RG40 1XP Caversham, Reading
 0118 989 0808 0118 946 1242
 info@daytanner.co.uk rdgoffice@daytanner.co.uk

This page is intentionally left blank