

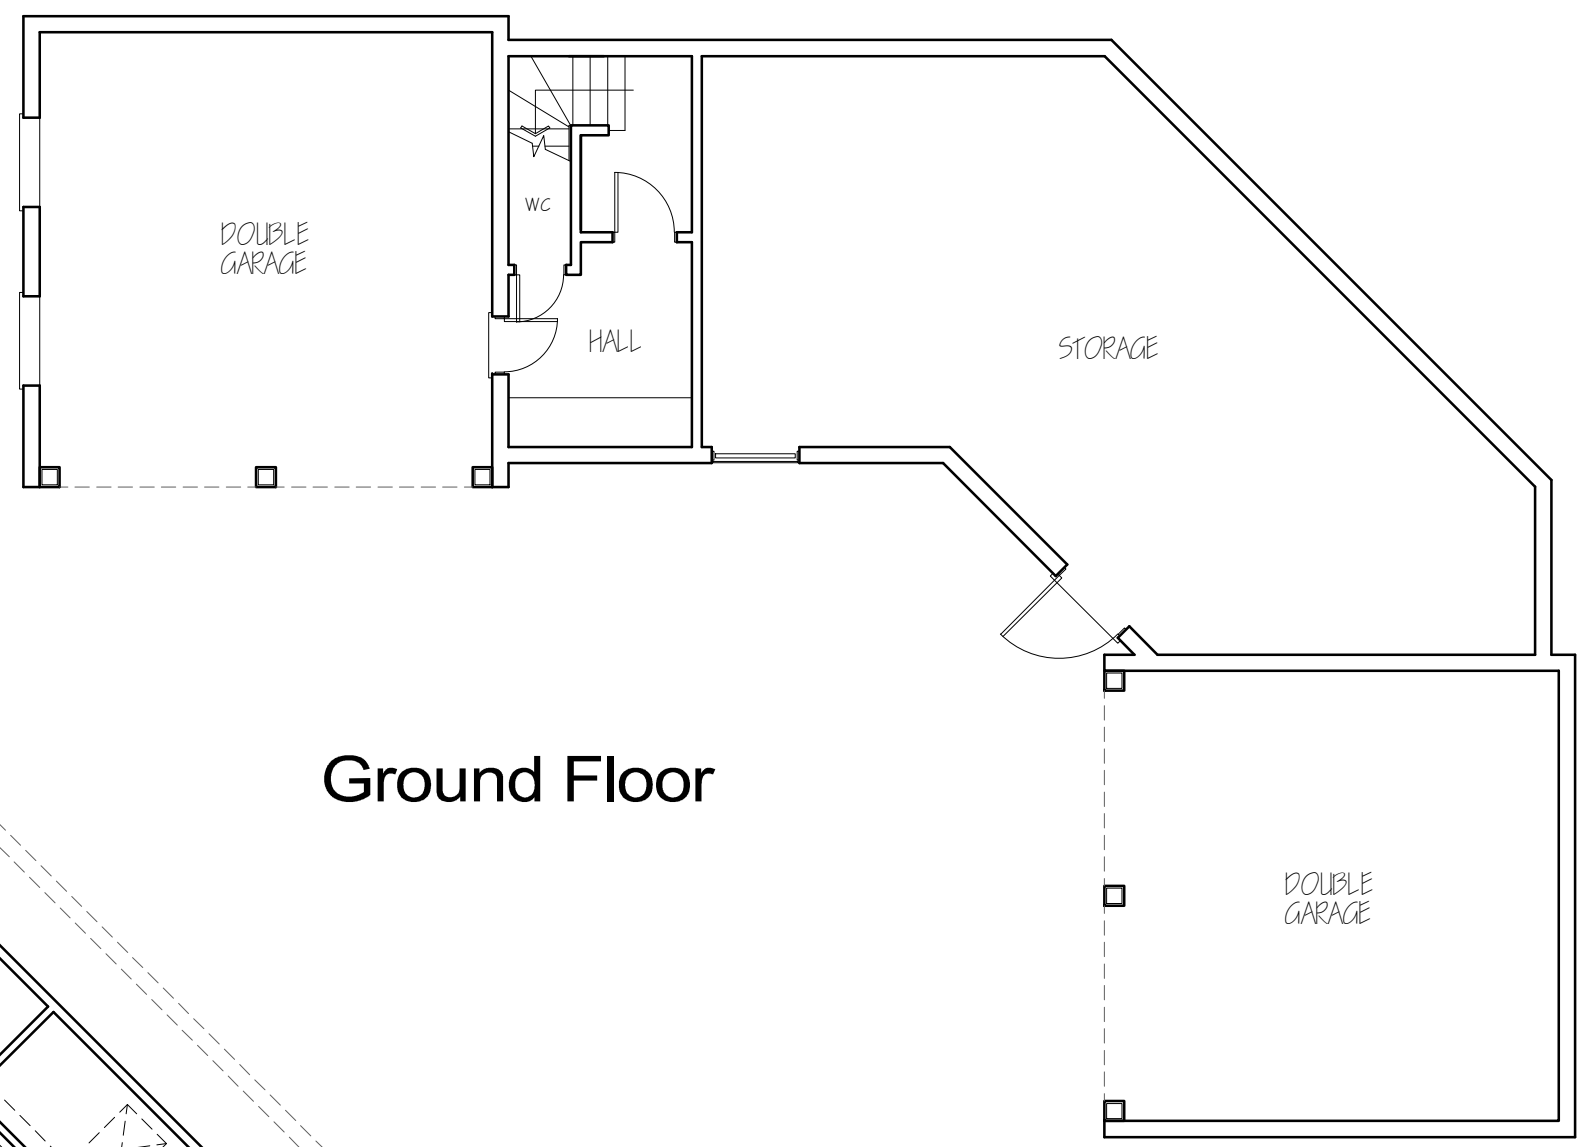


DO NOT SCALE FROM THIS DRAWING. VERIFY ALL DIMENSIONS BEFORE SETTING OUT, COMMENCING WORK OR MAKING ANY SHOP DRAWINGS. REPORT ANY DISCREPANCIES TO SUPERVISING OFFICER IMMEDIATELY. COPYRIGHT ©

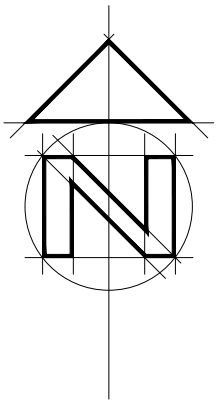

Ground Floor

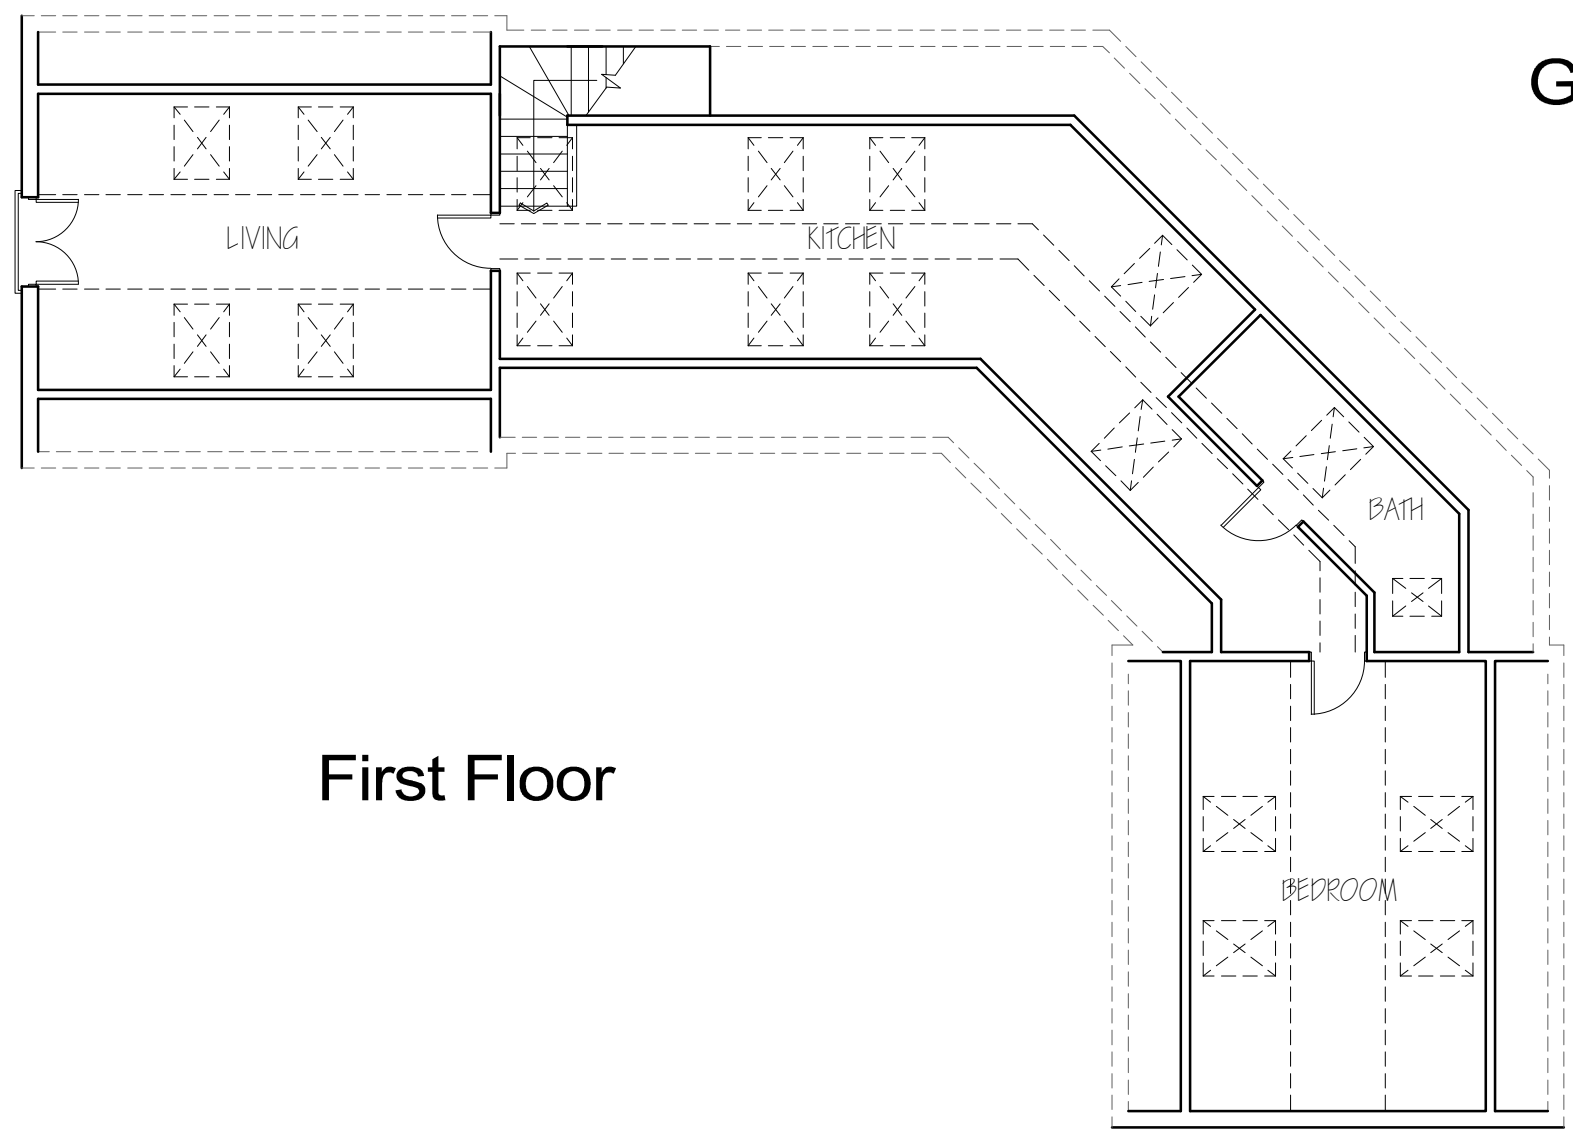

First Floor

69

1:100 scale Bar
 This Drawing has been produced for printing onto A3 size paper,
 0m 0.5m 1m 2m 4m 8m

Day • Tanner Partnership ARCHITECTURE AND PLANNING

CLIENT **Mr & Mrs M. Yardley** www.daytanner.co.uk
 Wokingham Reading
 51 Peach Street 6 Academy Court
 Wokingham Berkshire 36B Church Street
 RG40 1XP Caversham, Reading
 0118 989 0808 0118 946 1242
 info@daytanner.co.uk rdgoffice@daytanner.co.uk

SCALE 1 : 100 DRAWN DN DATE MAY 2013 | 3063 / 01 |

This page is intentionally left blank