



NOTE
 ALL MATERIALS INTENDED TO BE USED ON
 NEW EXTENSION ARE TO MATCH EXISTING.
 THIS DRAWING HAS BEEN PREPARED WITHOUT
 THE BENEFIT OF AN ACCURATE SITE SURVEY

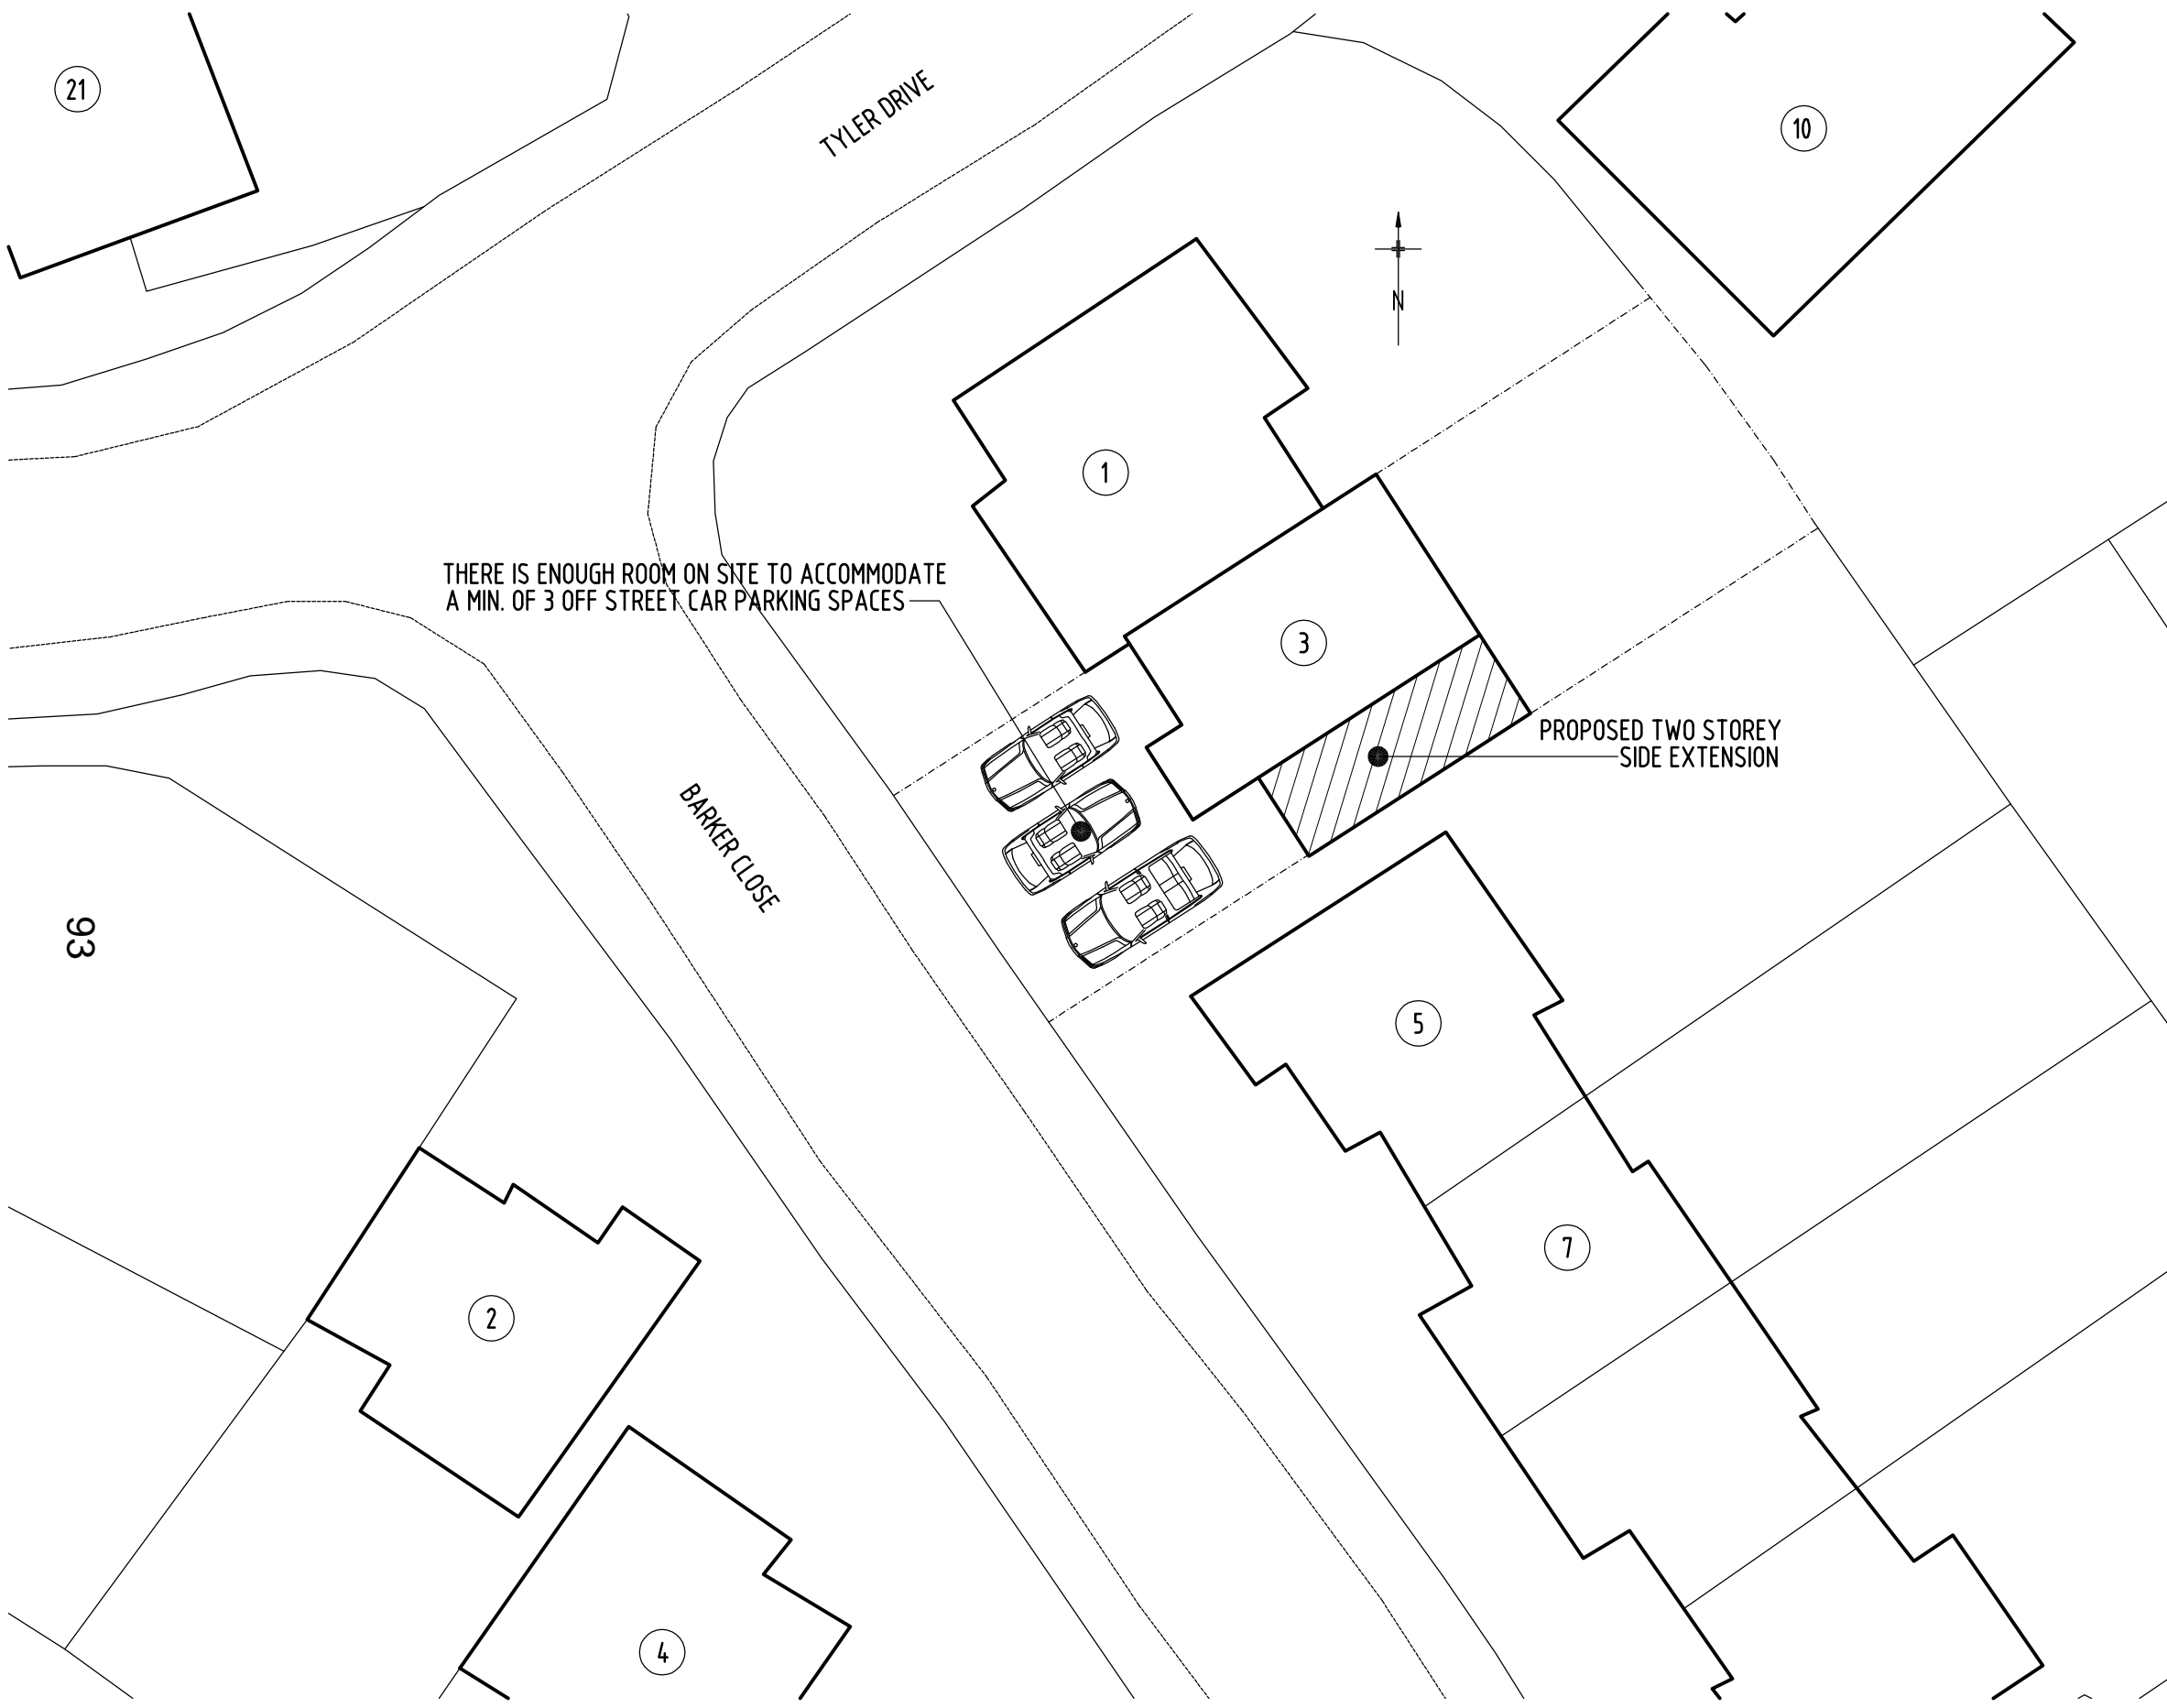

SITE / BLOCK PLAN

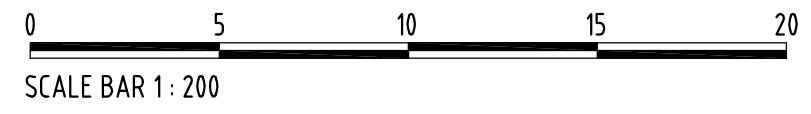

REV.A. PROJECT DESCRIPTION CHANGED AT PLANNING OFFICERS REQUEST. 6th FEBRUARY 2017



RICHARD FENN DESIGNS LIMITED
 11 HARRIER CLOSE, WOODLEY,
 READING, BERKSHIRE. RG5 4PE.
 Telephone READING (0118) 9691684
 E-Mail : architect@ntlworld.com

PROPOSED TWO STOREY SIDE EXTENSION TO EXISTING DWELLING, RAISING OF GARAGE ROOF TO PROVIDE FIRST FLOOR HABITABLE ACCOMMODATION AND PARTIAL CONVERSION OF GARAGE TO HABITABLE ACCOMMODATION AT 3 BARKER CLOSE, ARBORFIELD for MR DAVID GEORGE

SITE / BLOCK PLAN

DATE	SCALE
JANUARY 24th 2017	1 : 200
DRAWING No.	REVISION
DG101	A

This page is intentionally left blank