


NOTE

ALL MATERIALS INTENDED TO BE USED ON NEW EXTENSION ARE TO MATCH EXISTING.  
THIS DRAWING HAS BEEN PREPARED WITHOUT THE BENEFIT OF AN ACCURATE SITE SURVEY  
KITCHEN AND SANITARY FITTINGS ARE INDICATIVE ONLY

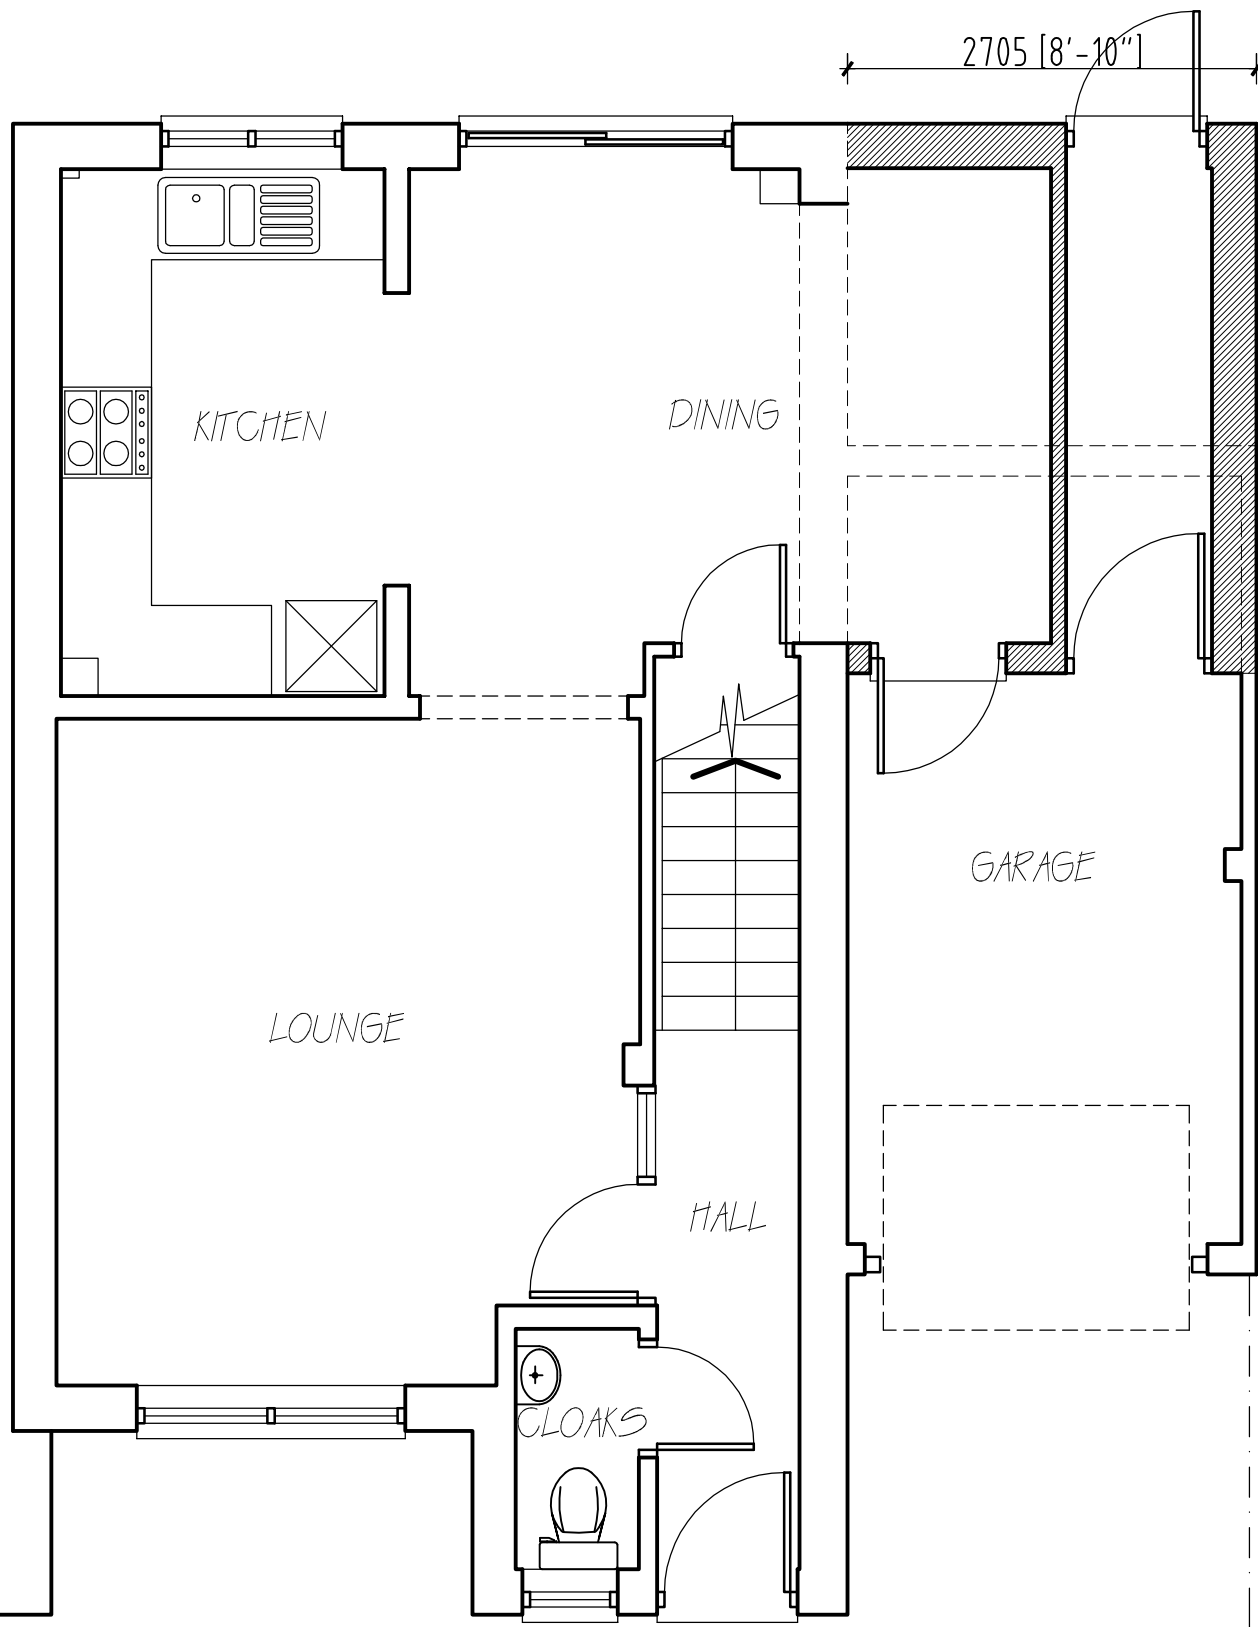

PROPOSED GROUND FLOOR LAYOUT



SCALE BAR 1 : 50

95

REV.A. PROJECT DESCRIPTION CHANGED AT PLANNING OFFICERS REQUEST. 6th FEBRUARY 2017



**RICHARD FENN DESIGNS LIMITED**

11 HARRIER CLOSE, WOODLEY,  
READING, BERKSHIRE. RG5 4PE.  
Telephone READING (0118) 9691684  
E-Mail : architect@ntlworld.com

PROPOSED TWO STOREY SIDE EXTENSION TO EXISTING DWELLING, RAISING OF GARAGE ROOF TO PROVIDE FIRST FLOOR HABITABLE ACCOMMODATION AND PARTIAL CONVERSION OF GARAGE TO HABITABLE ACCOMMODATION AT 3 BARKER CLOSE, ARBORFIELD for MR DAVID GEORGE

**PROPOSED GROUND FLOOR LAYOUT**

DATE	SCALE
JANUARY 24th 2017	1 : 50

DRAWING No.	REVISION
<b>DG104</b>	<b>A</b>

This page is intentionally left blank